




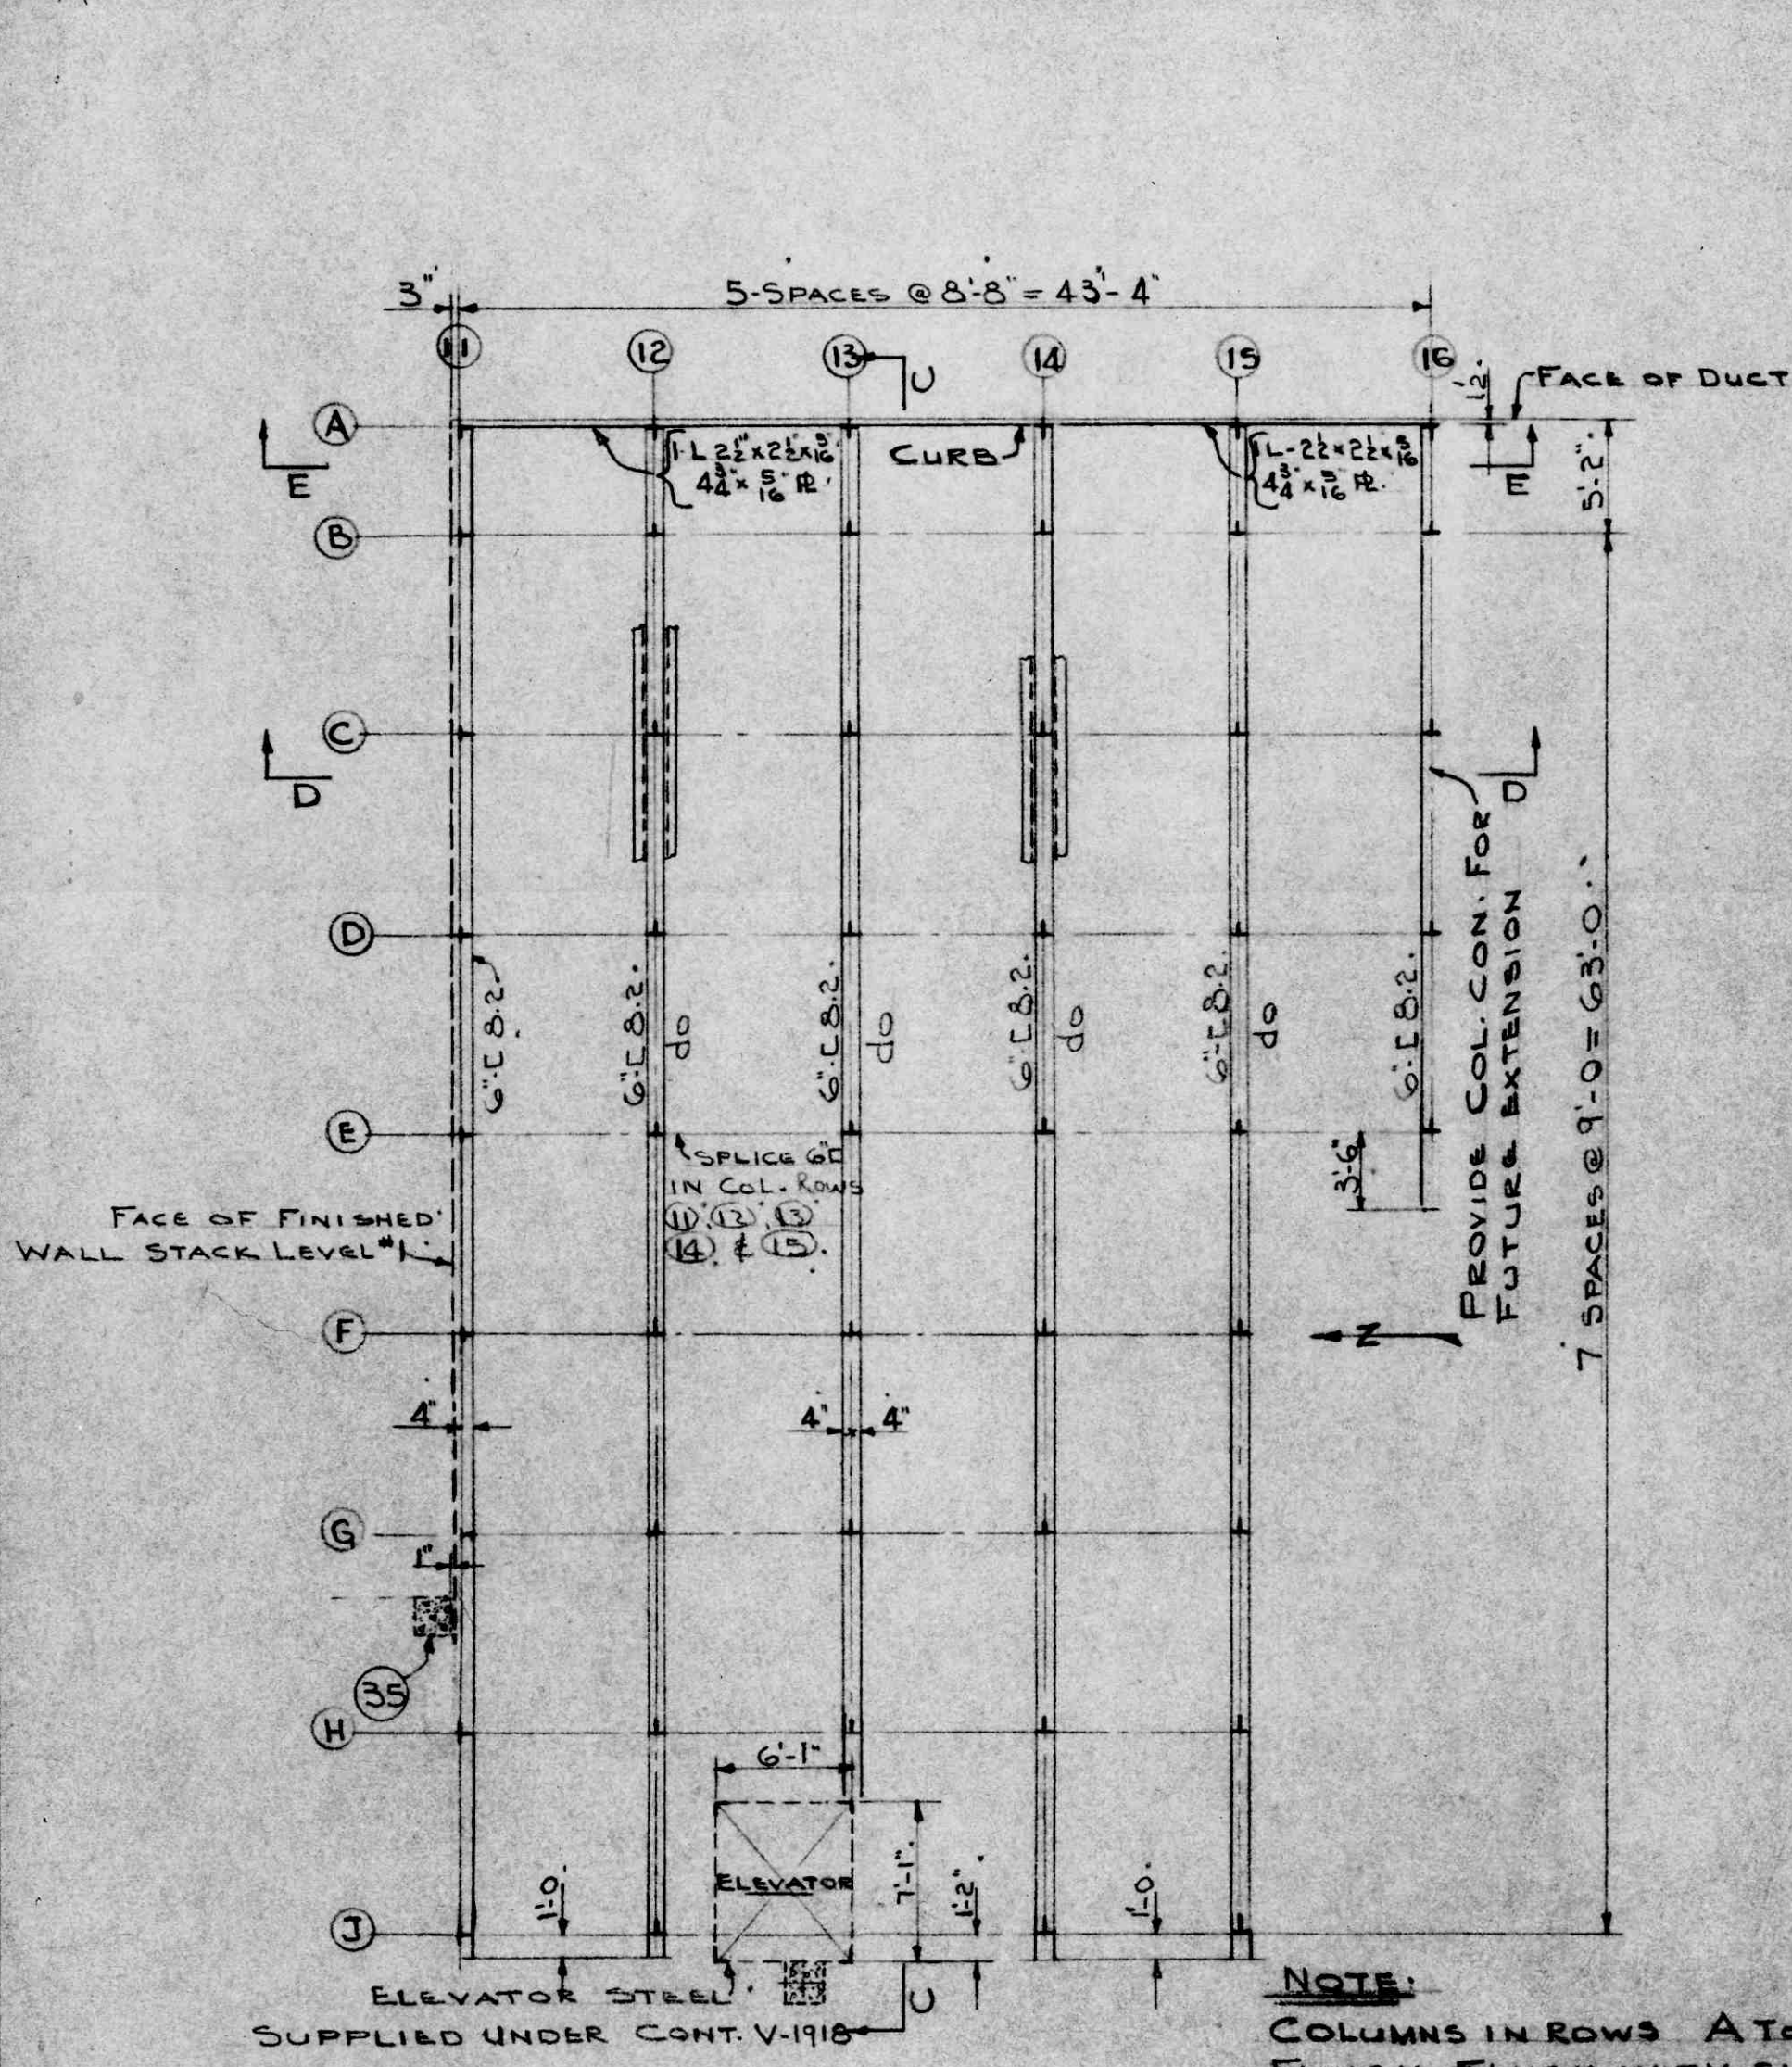


PLAN OF STACK LEVEL #7
TOP OF 6" C (-1')

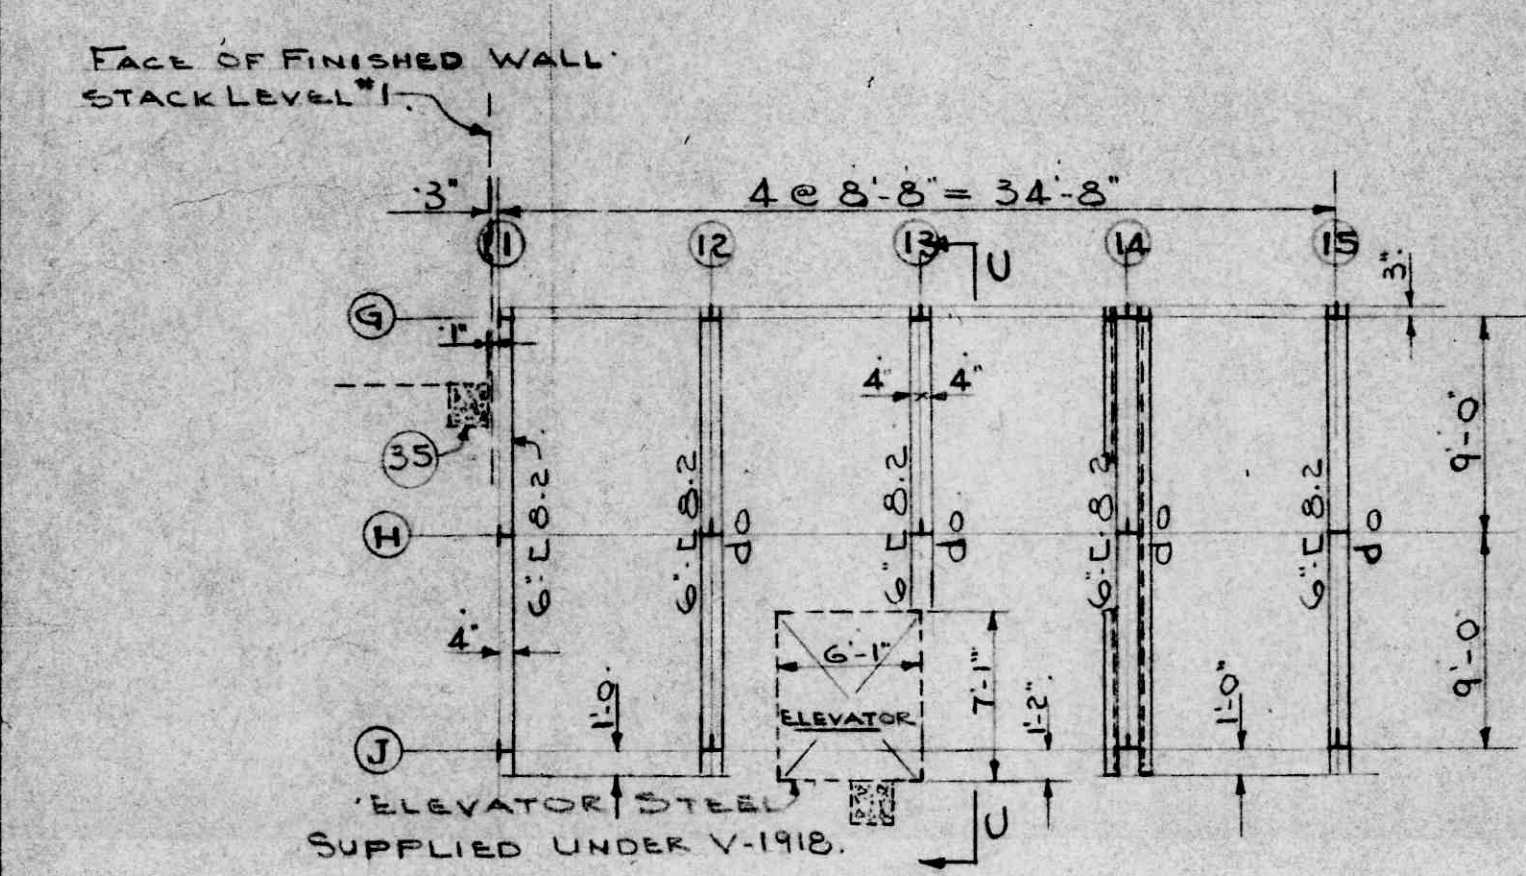



PLAN OF STACK LEVEL #8
TOP OF 6" C (-1')

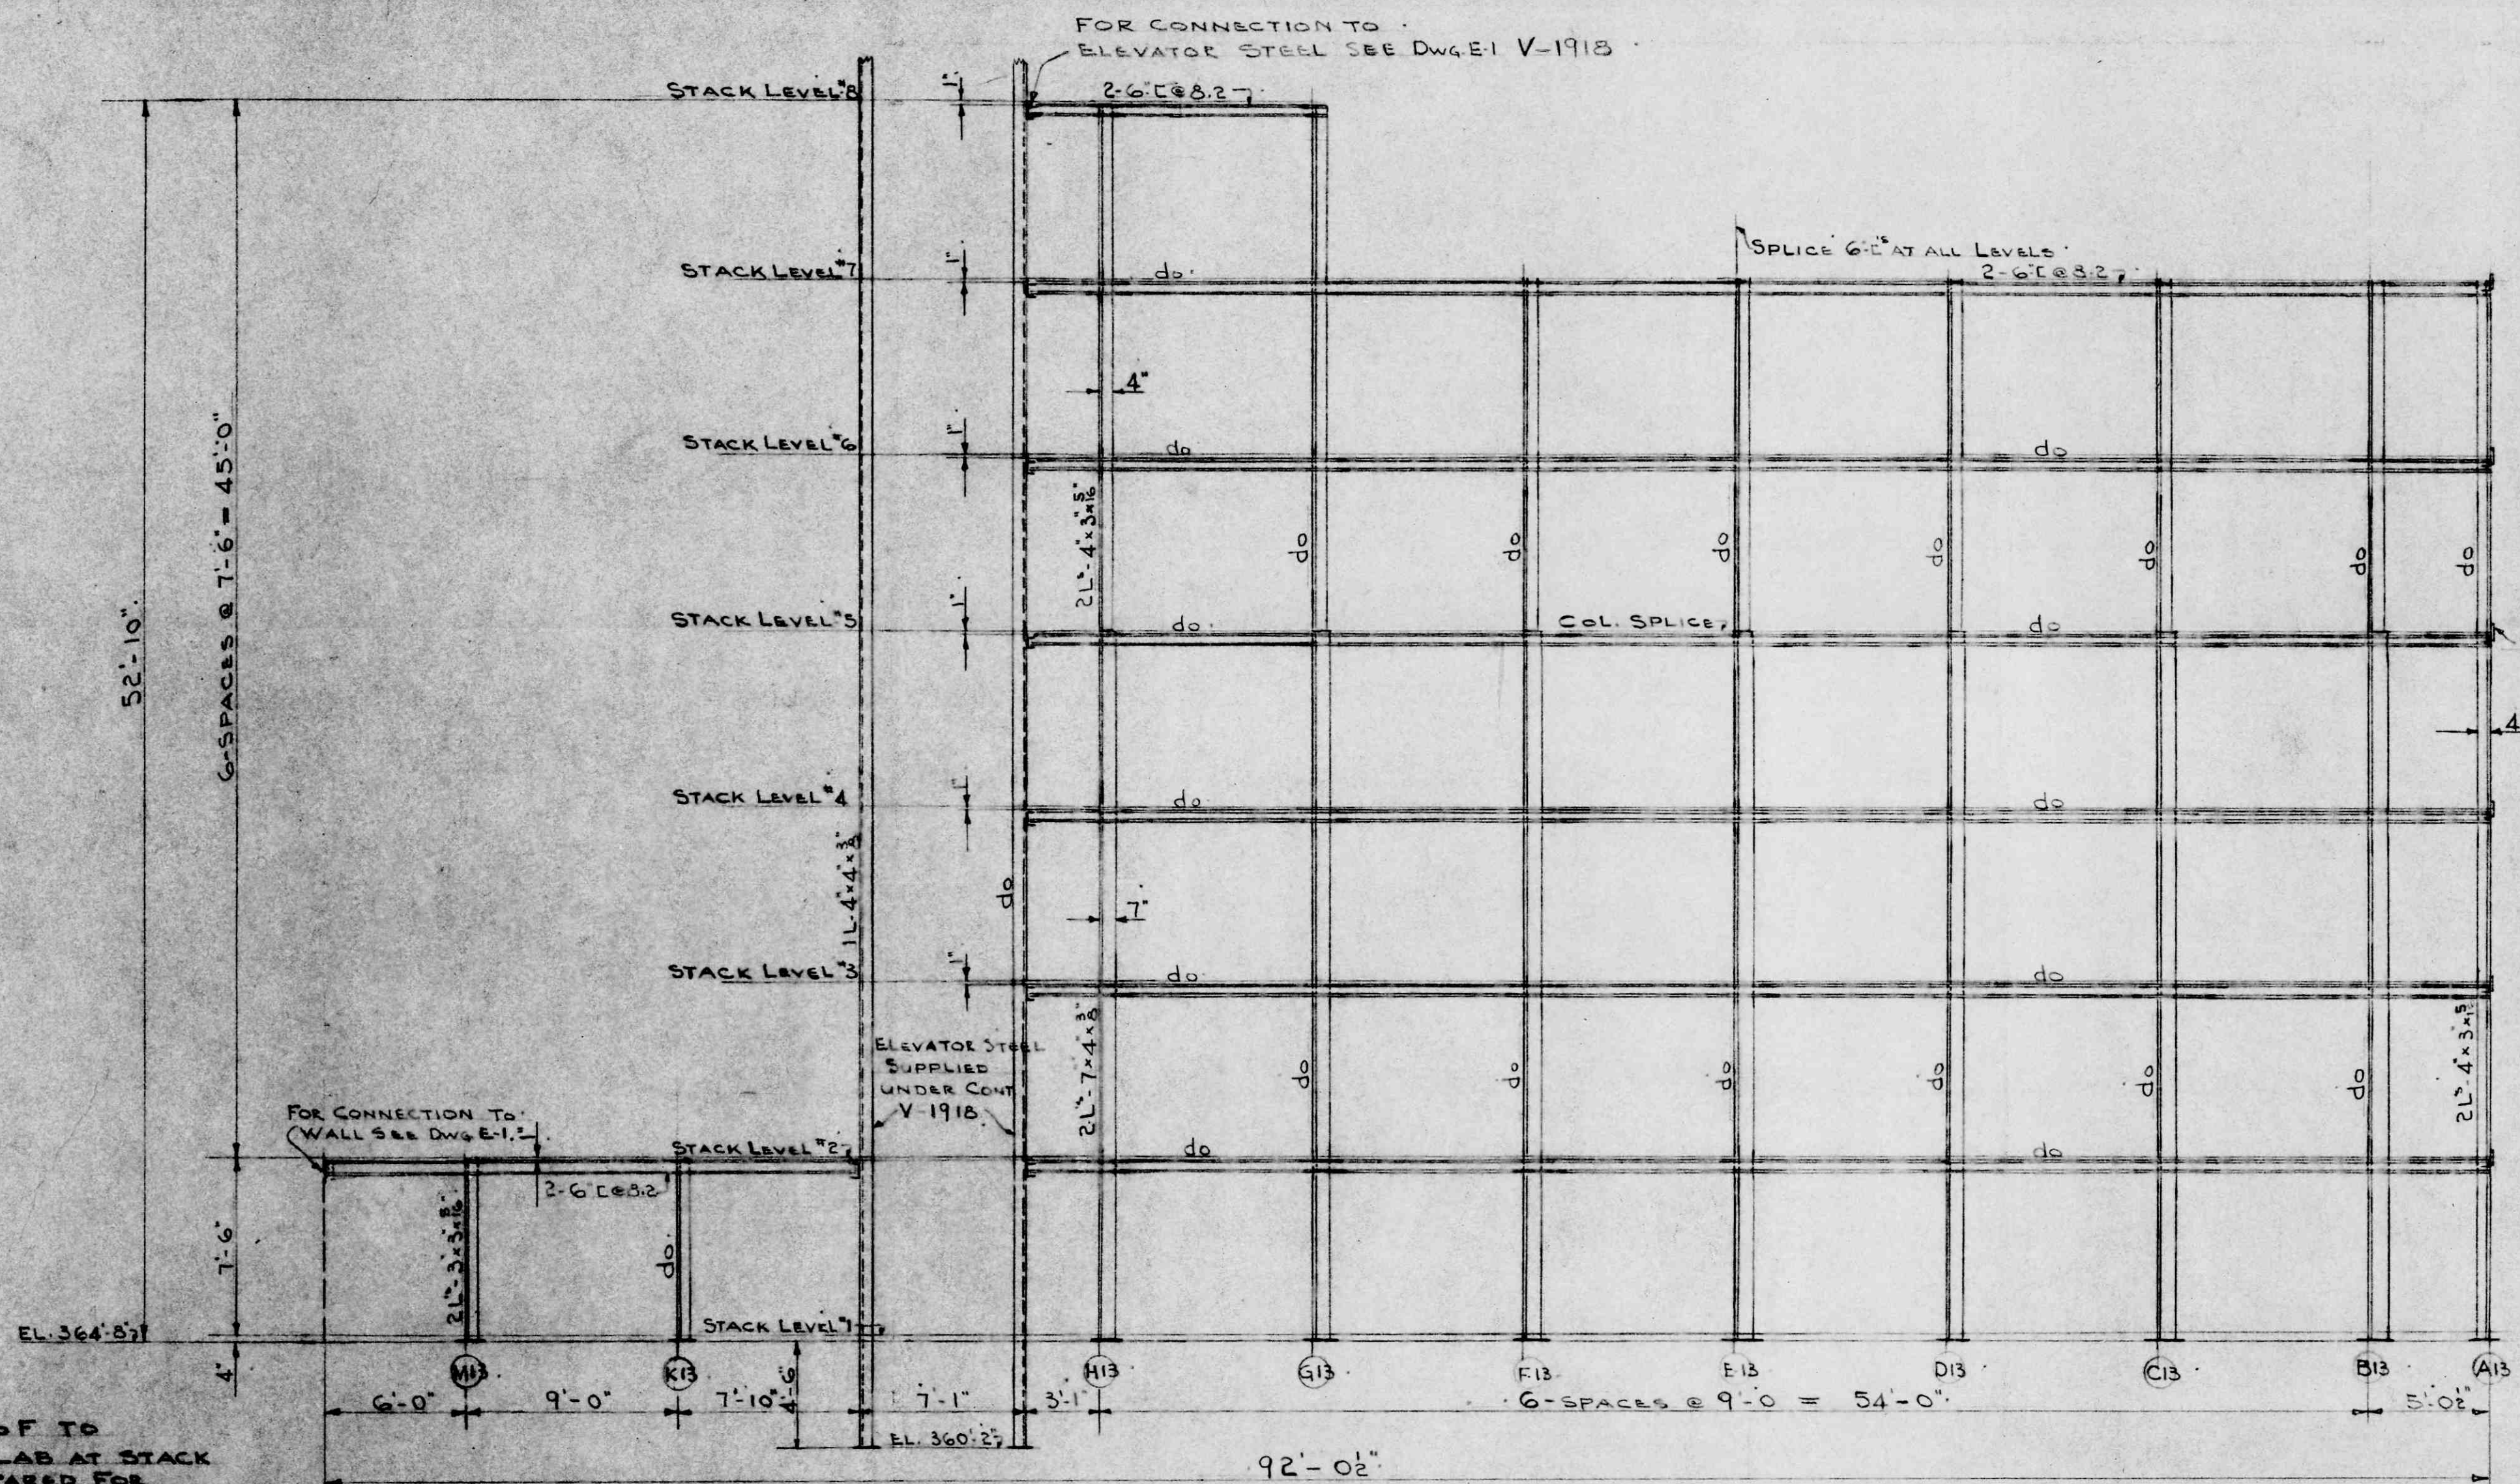


SECTION - C-C

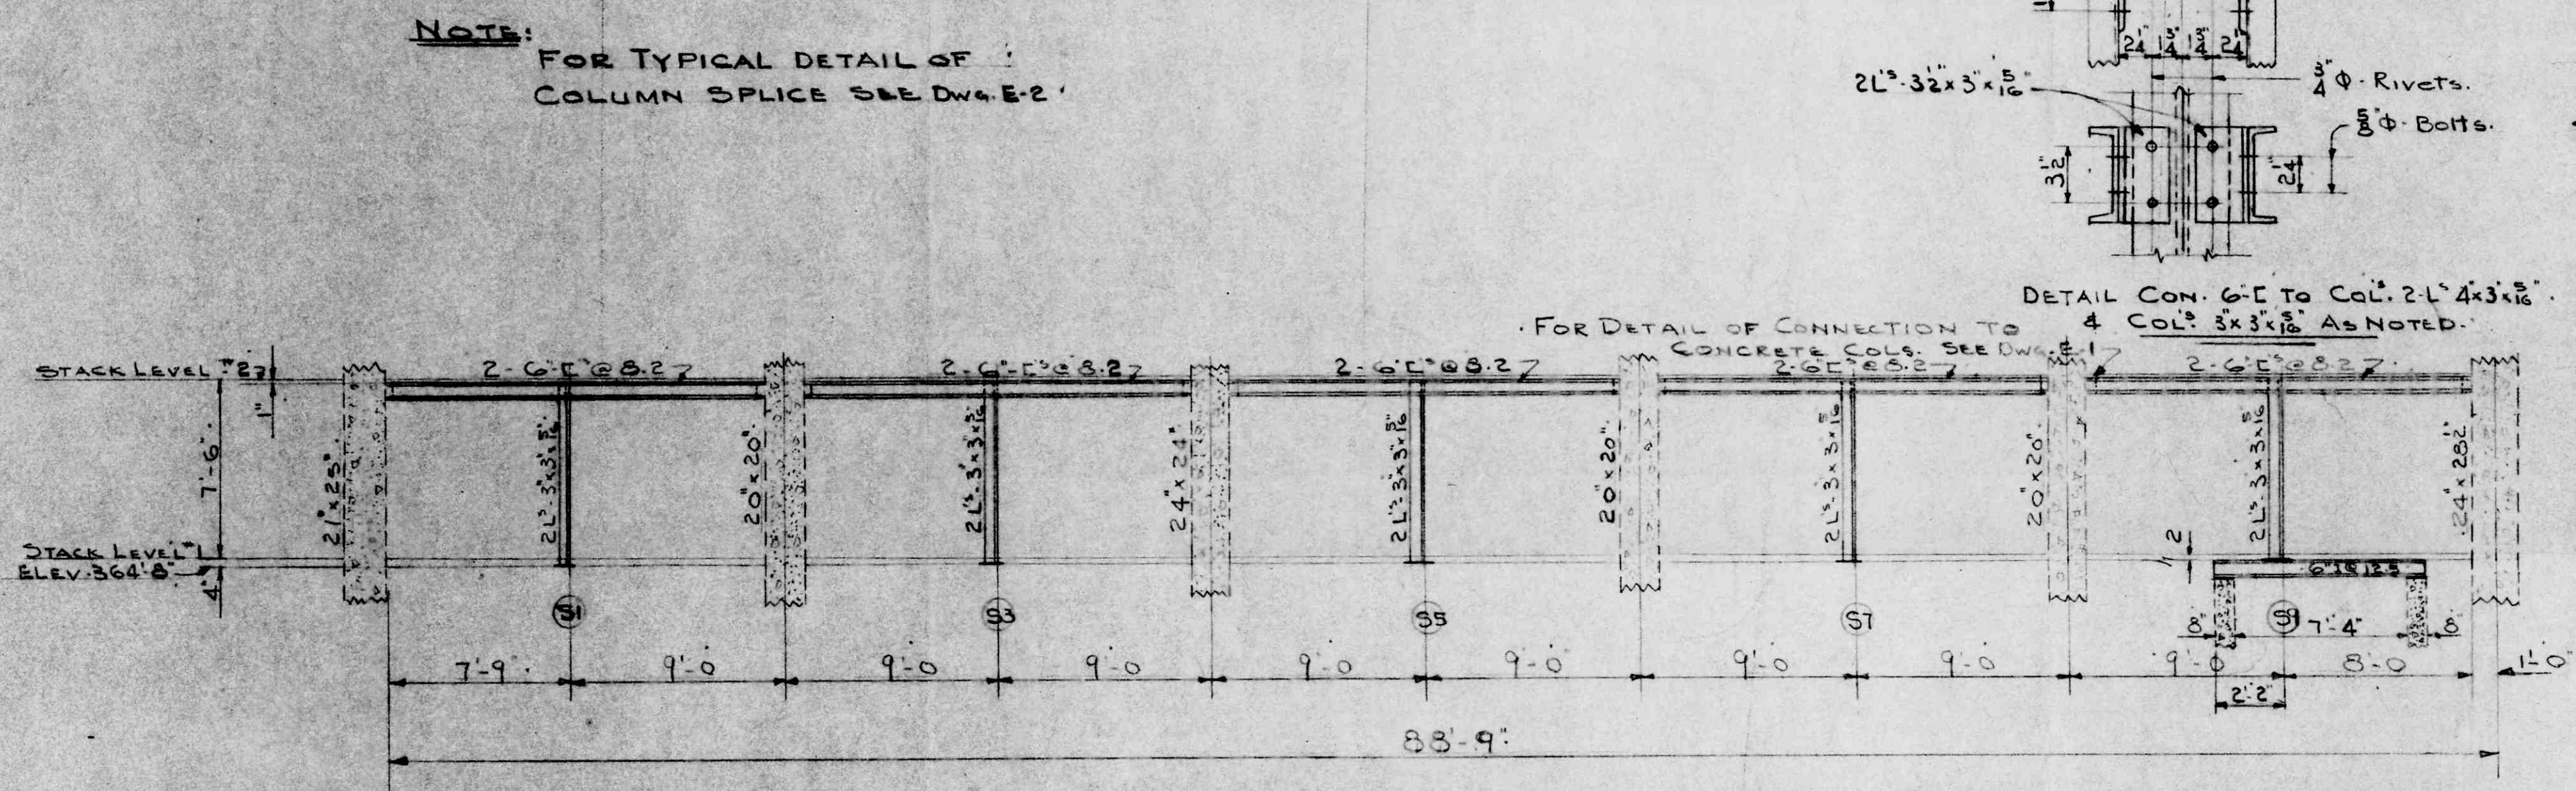

SECTION - B-B

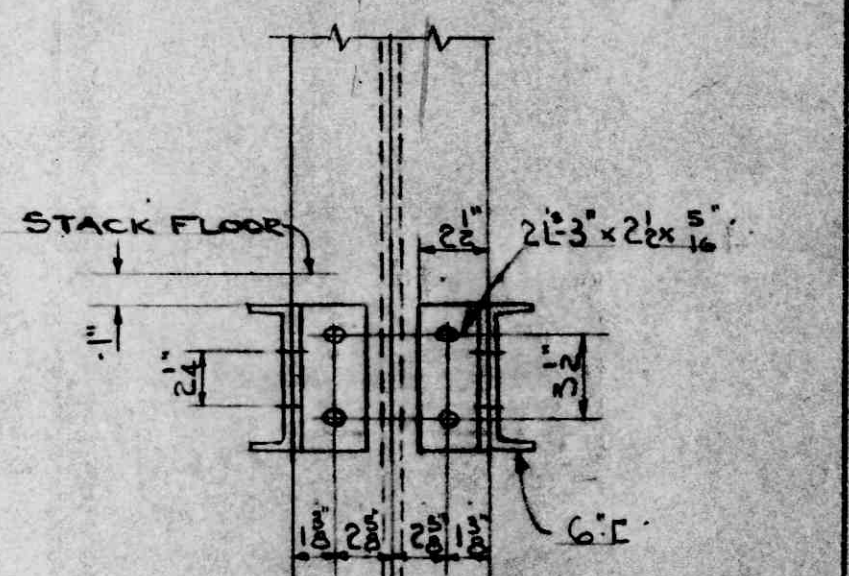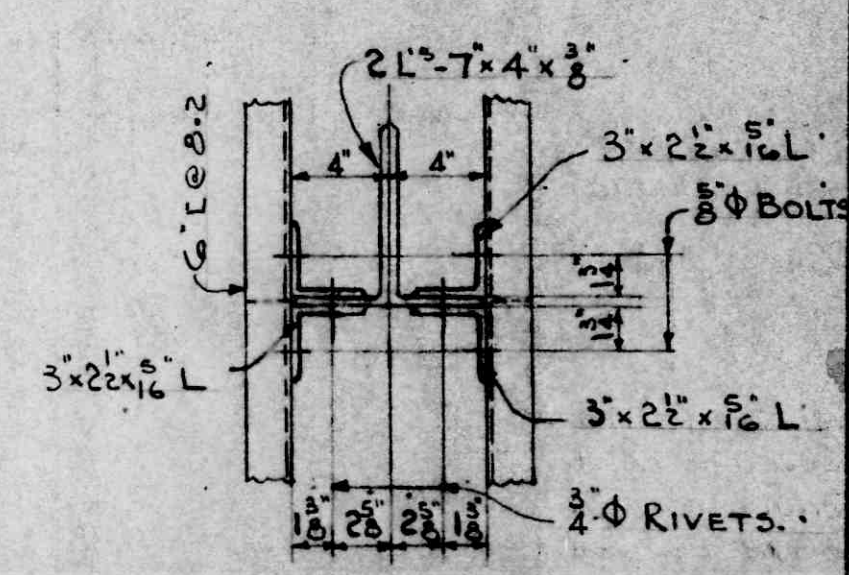

DETAIL OF G.I. CONNECTION TO COLUMNS - 21" x 7" x 3/8"

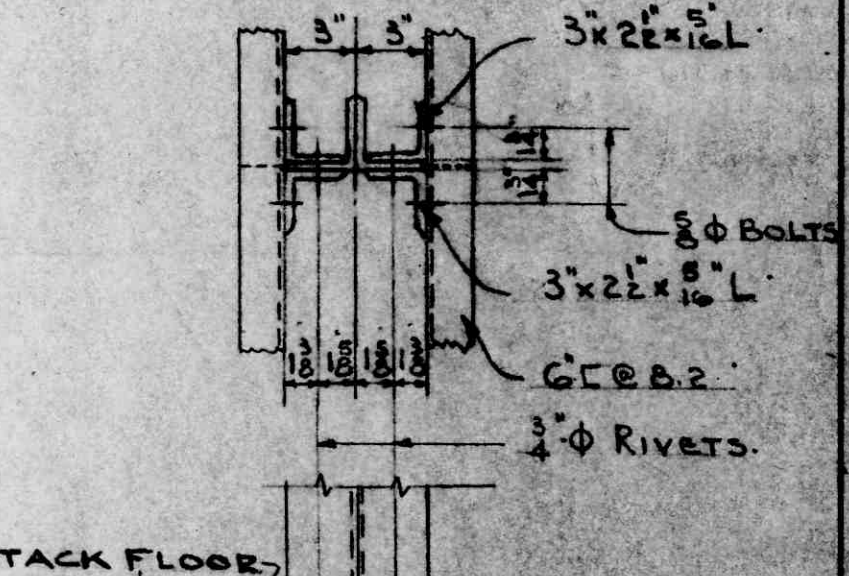

DETAIL OF G.I. CONNECTION TO COLUMNS - 21" x 3 1/2" x 3/8" (AS NOTED)

NOTE: FOR DETAIL OF HOLES IN COLUMNS SEE DWG. E1

REF: SHARP & THOMPSON DWGS 1 to 15;
F.W. VELLURY DWGS 51 to 55;
SNEAD & CO DWGS 1 & 2.

MATERIAL ON LOOSE BILL No.		DOMINION BRIDGE COMPANY LIMITED — Vancouver, B. C. —	
SPECIFICATION	CONNECTIONS	DRAWN BY	PROPRIETOR UNIVERSITY OF BRITISH COLUMBIA
OPEN HOLES	PAIN TO PAINT ON G.I. - REMAINDER ONE COAT RED LEAD	CHECKED BY	PURCHASER MARVELL CONSTRUCTION CO. LTD.
REVISIONS		APPROVED	LIBRARY EXTENSION
			DETAIL SECTION DIAGRAMS PLANS & SECTIONS
		SCALE 1/4" = 1'-0"	CONTRACT No. V-1919
			DRAWING No. E-3