

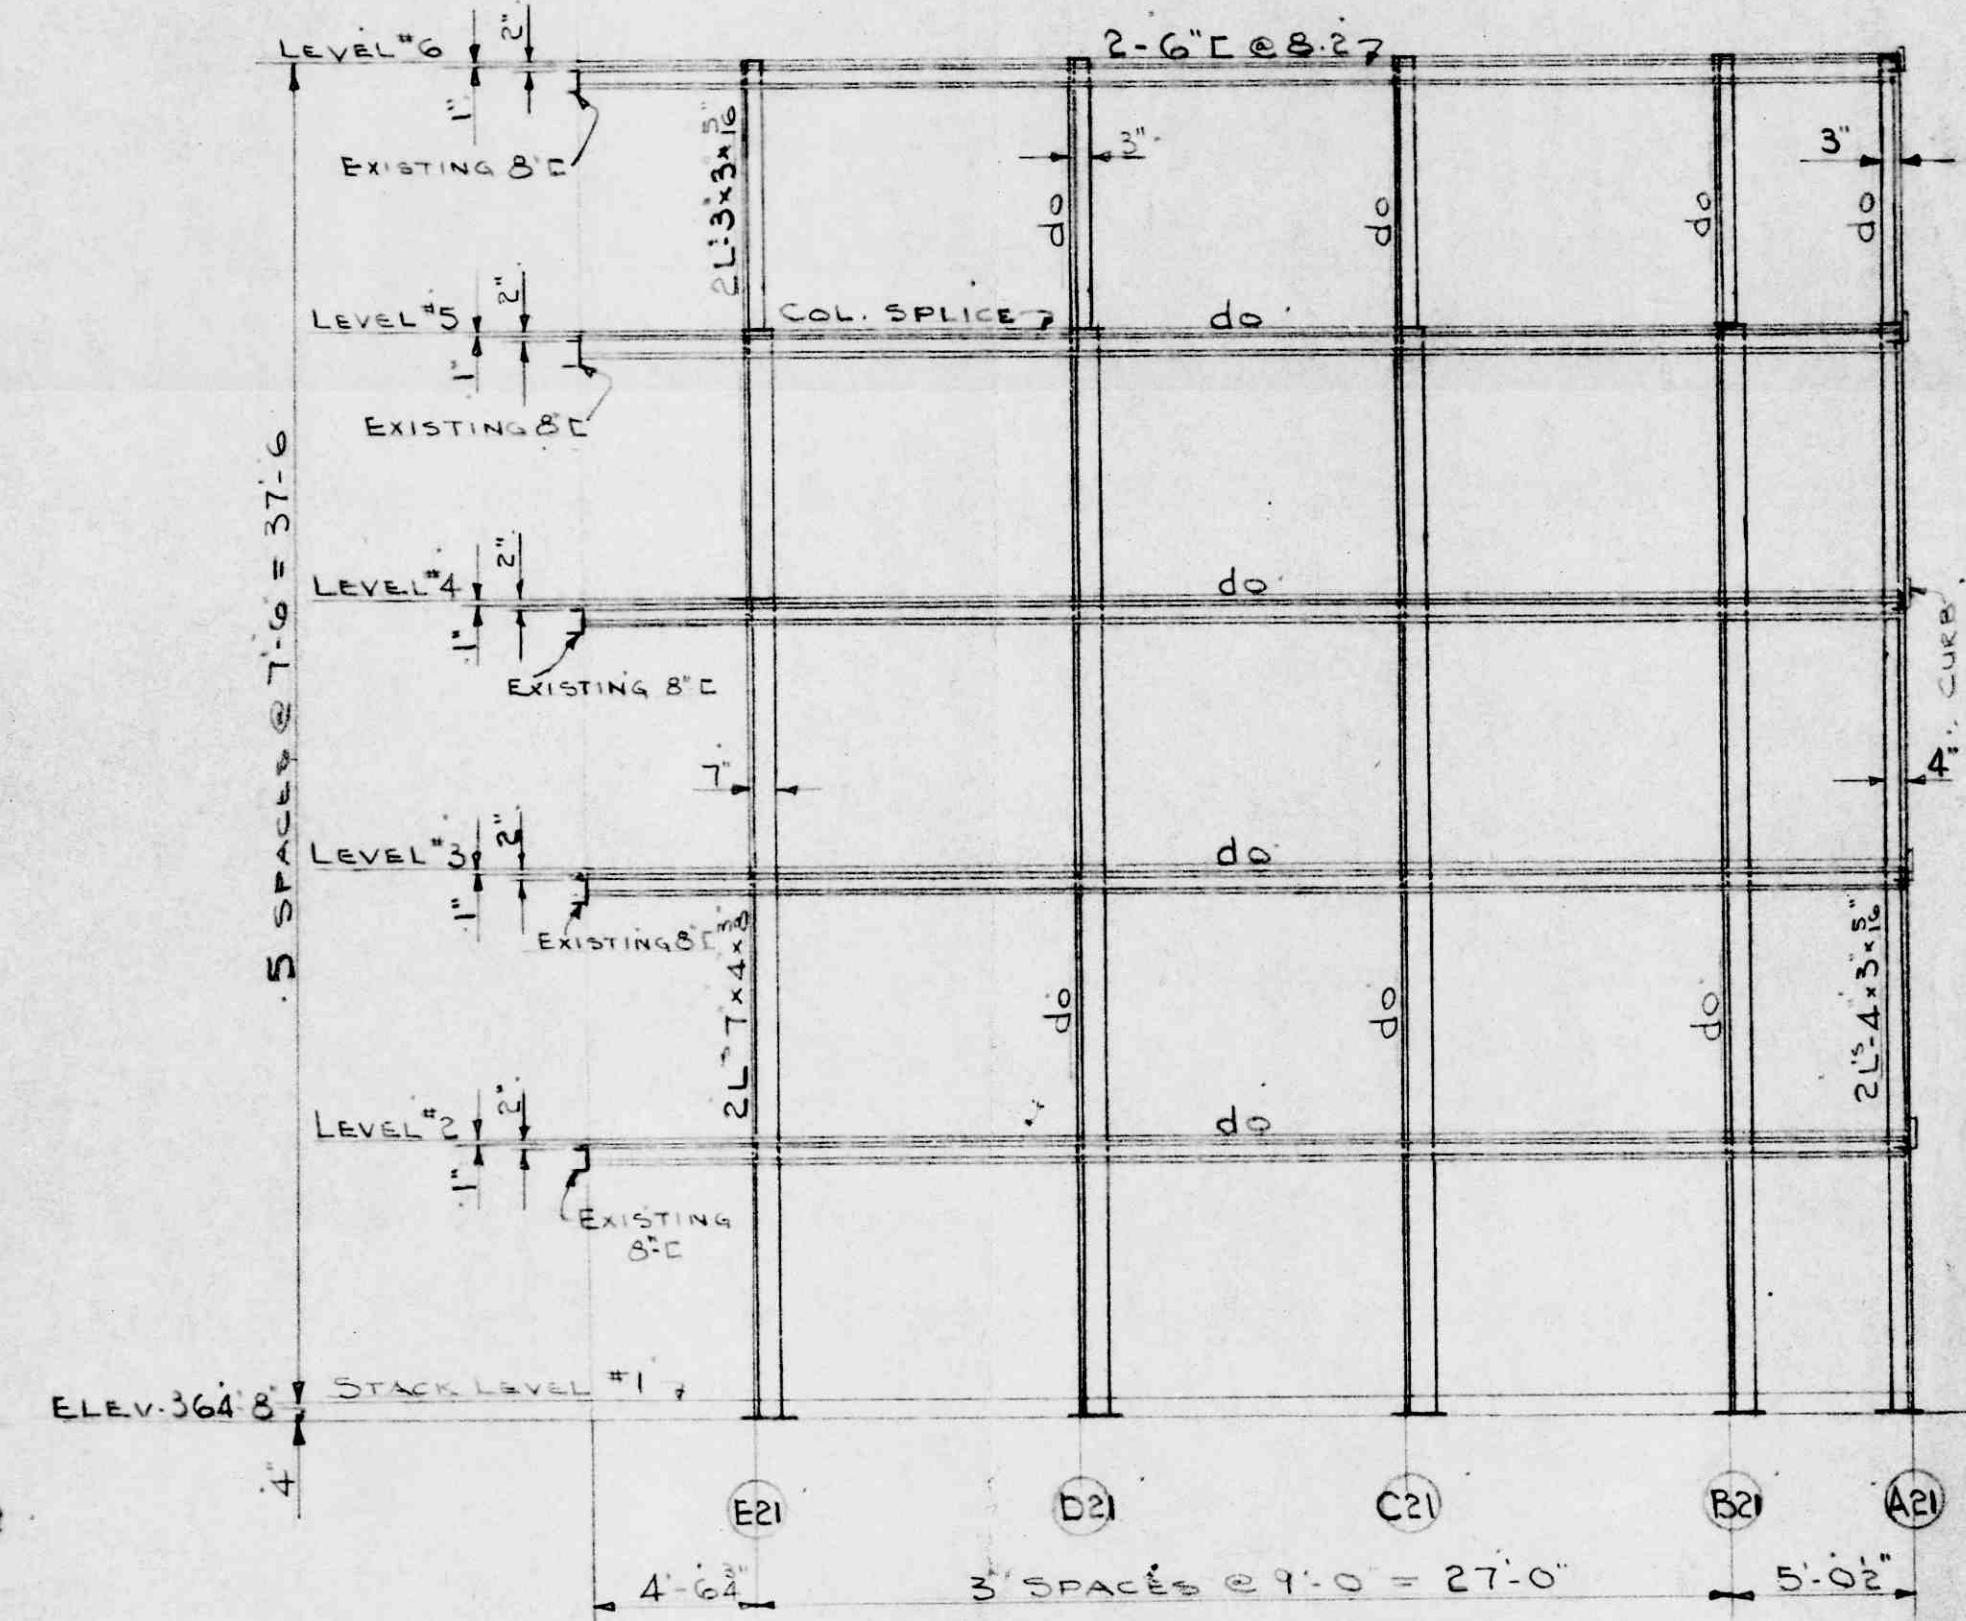
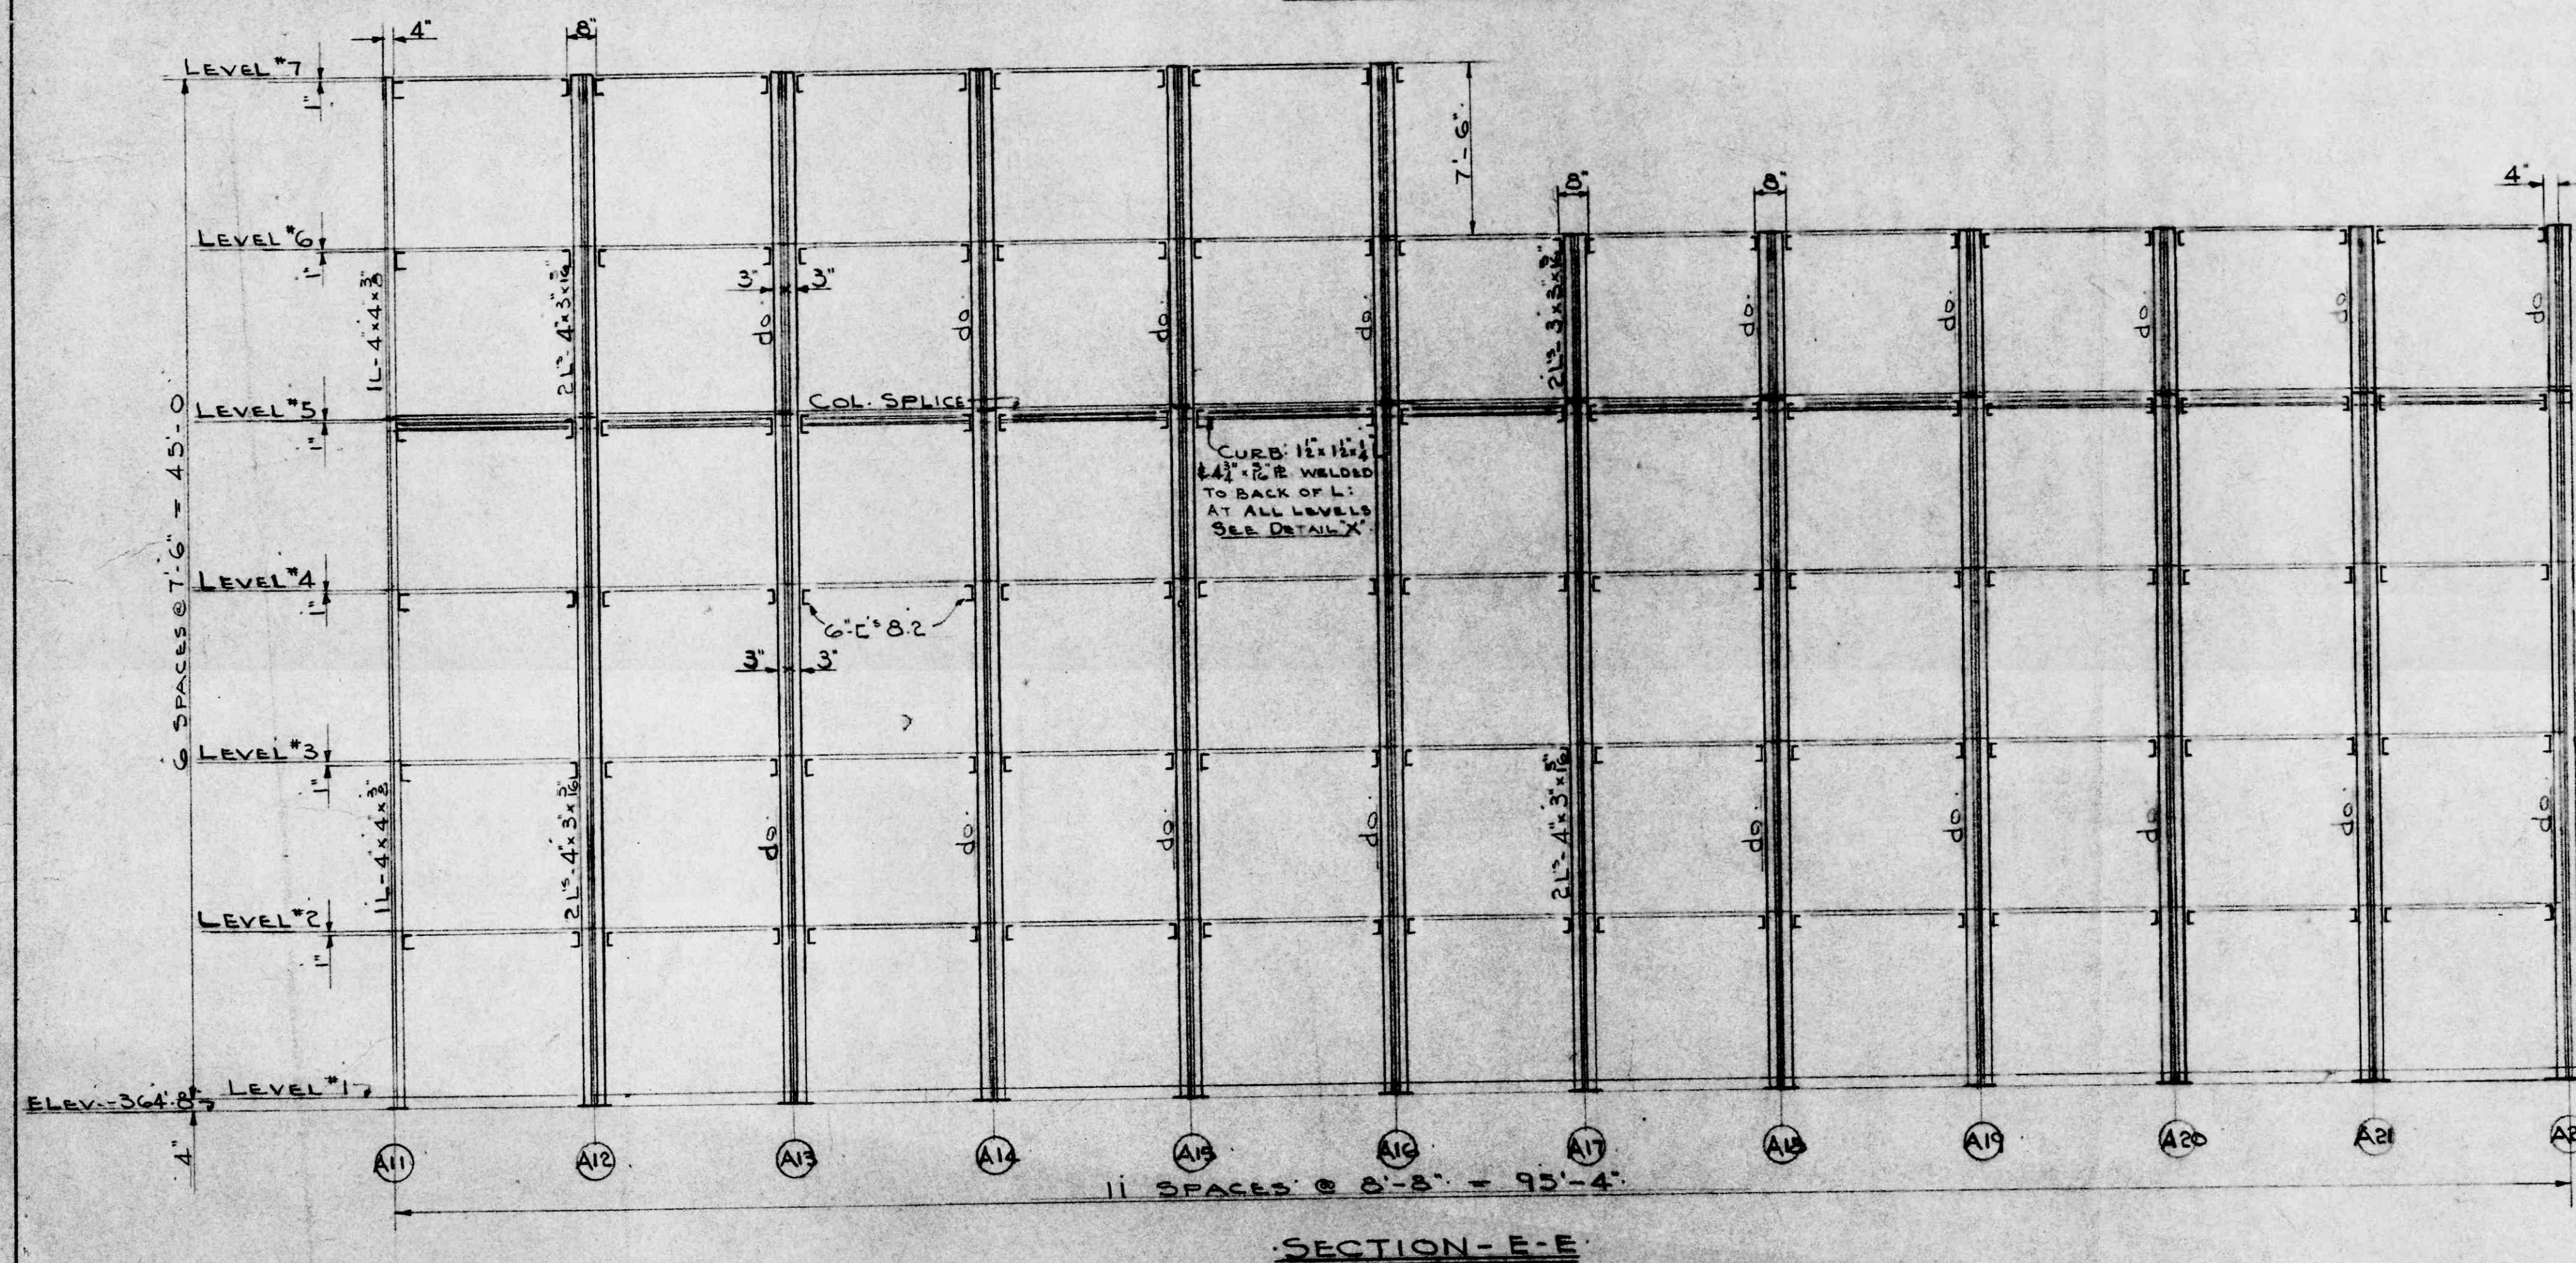


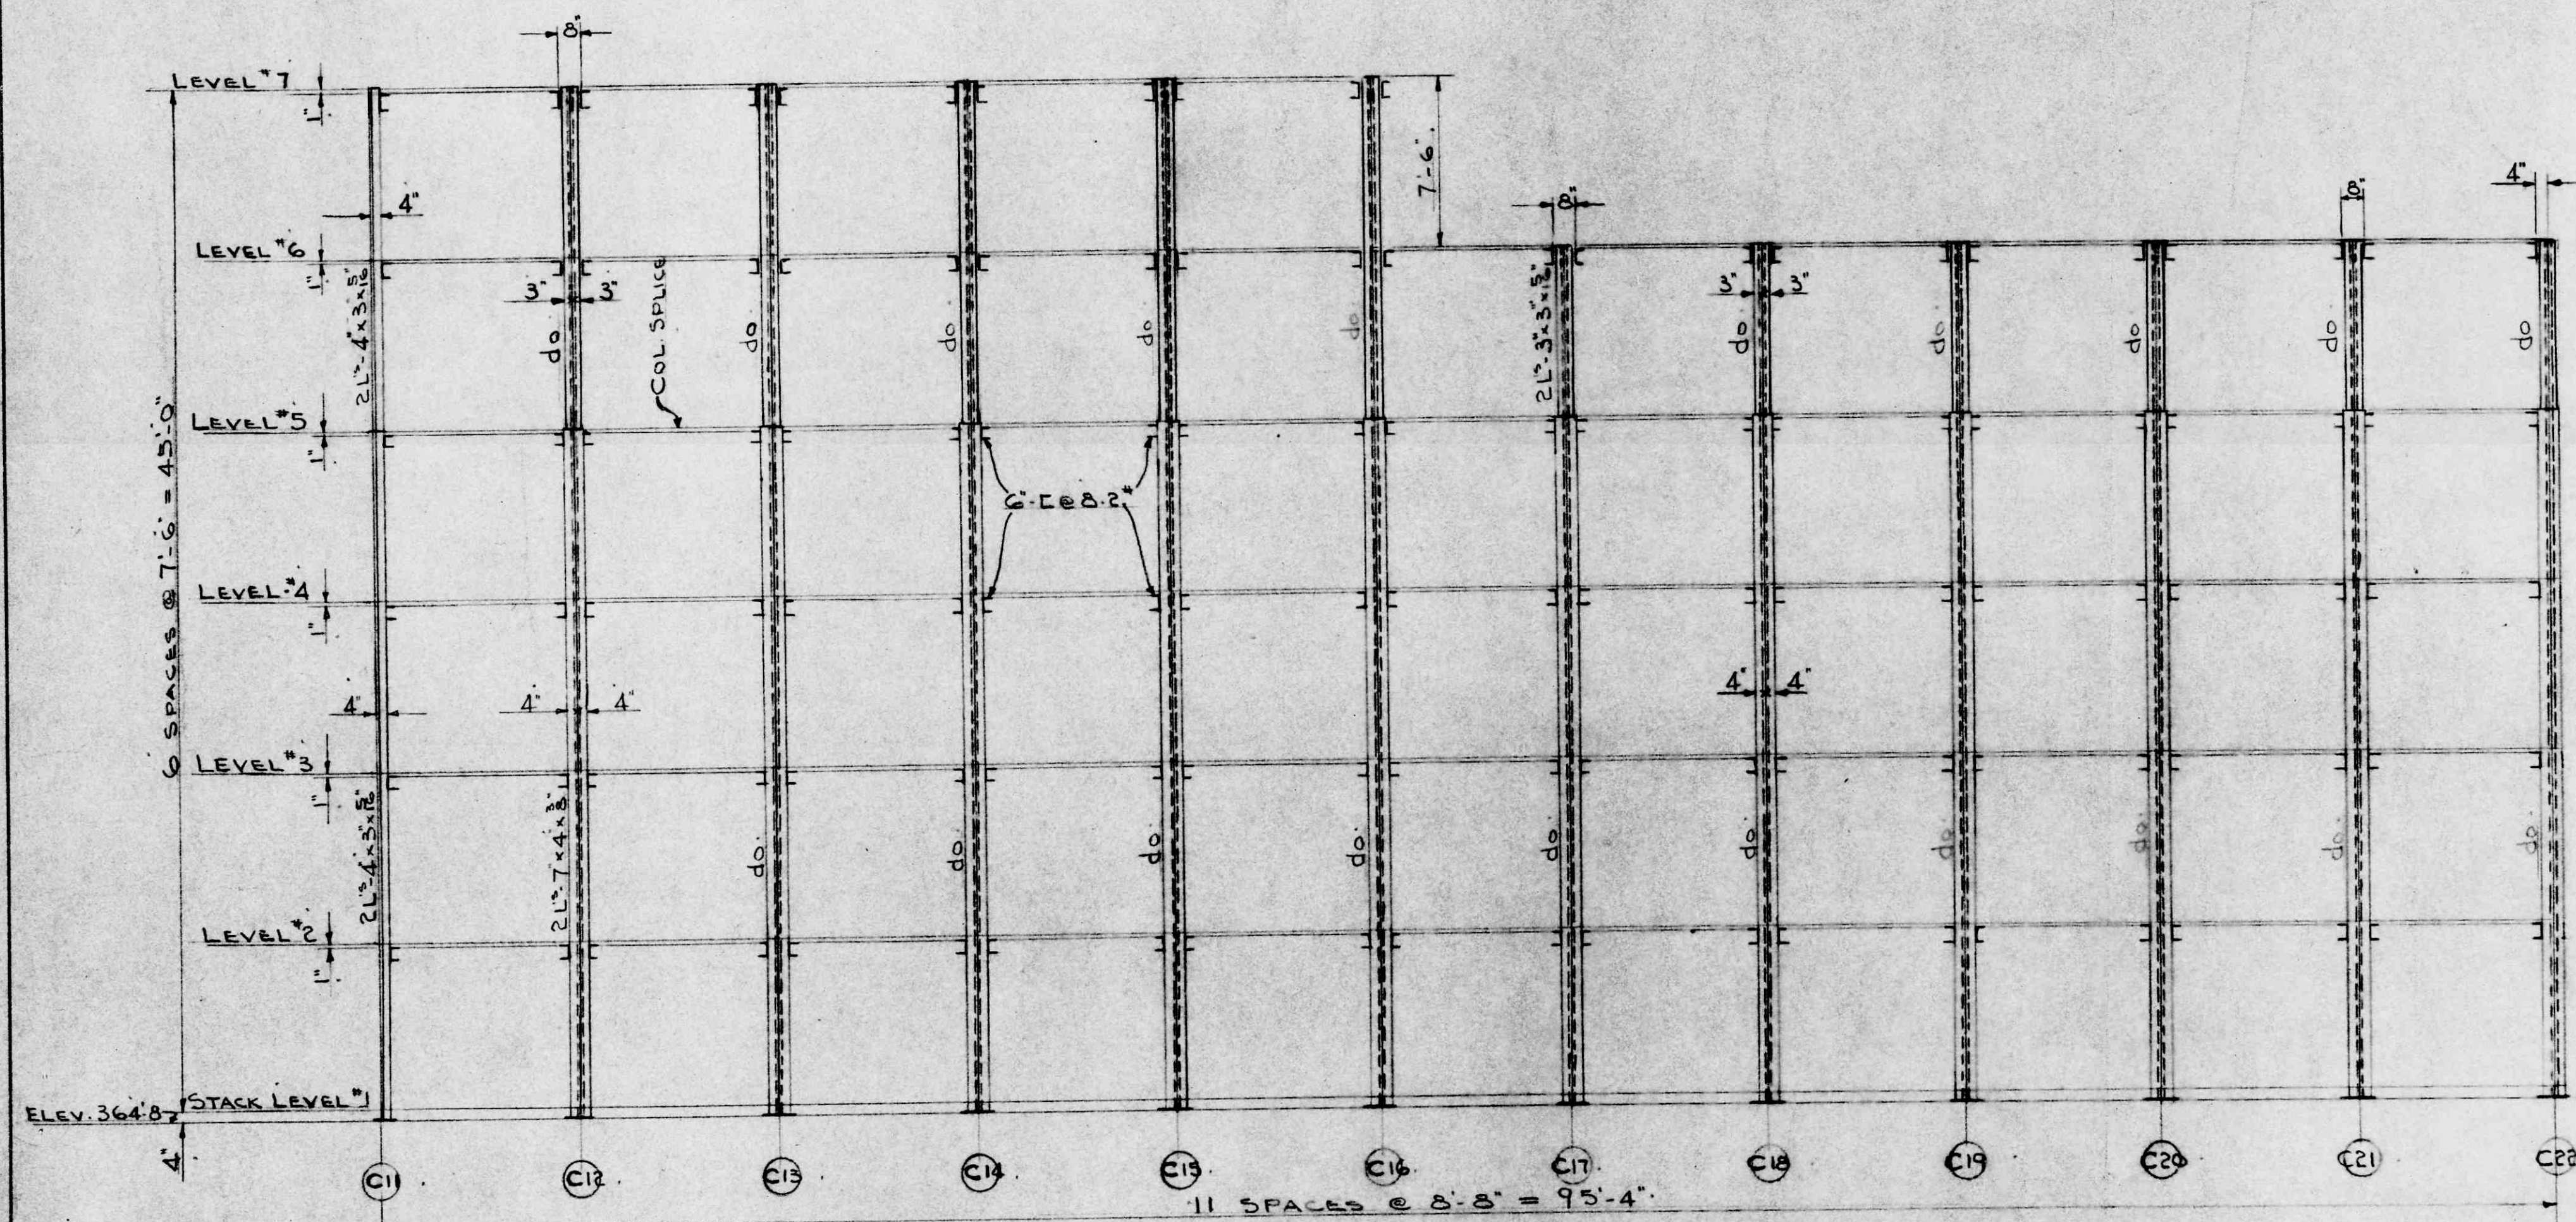

NOTE:
DRILL HOLES IN FIELD
FOR CONNECTION OF
6" C TO EXISTING 8" C

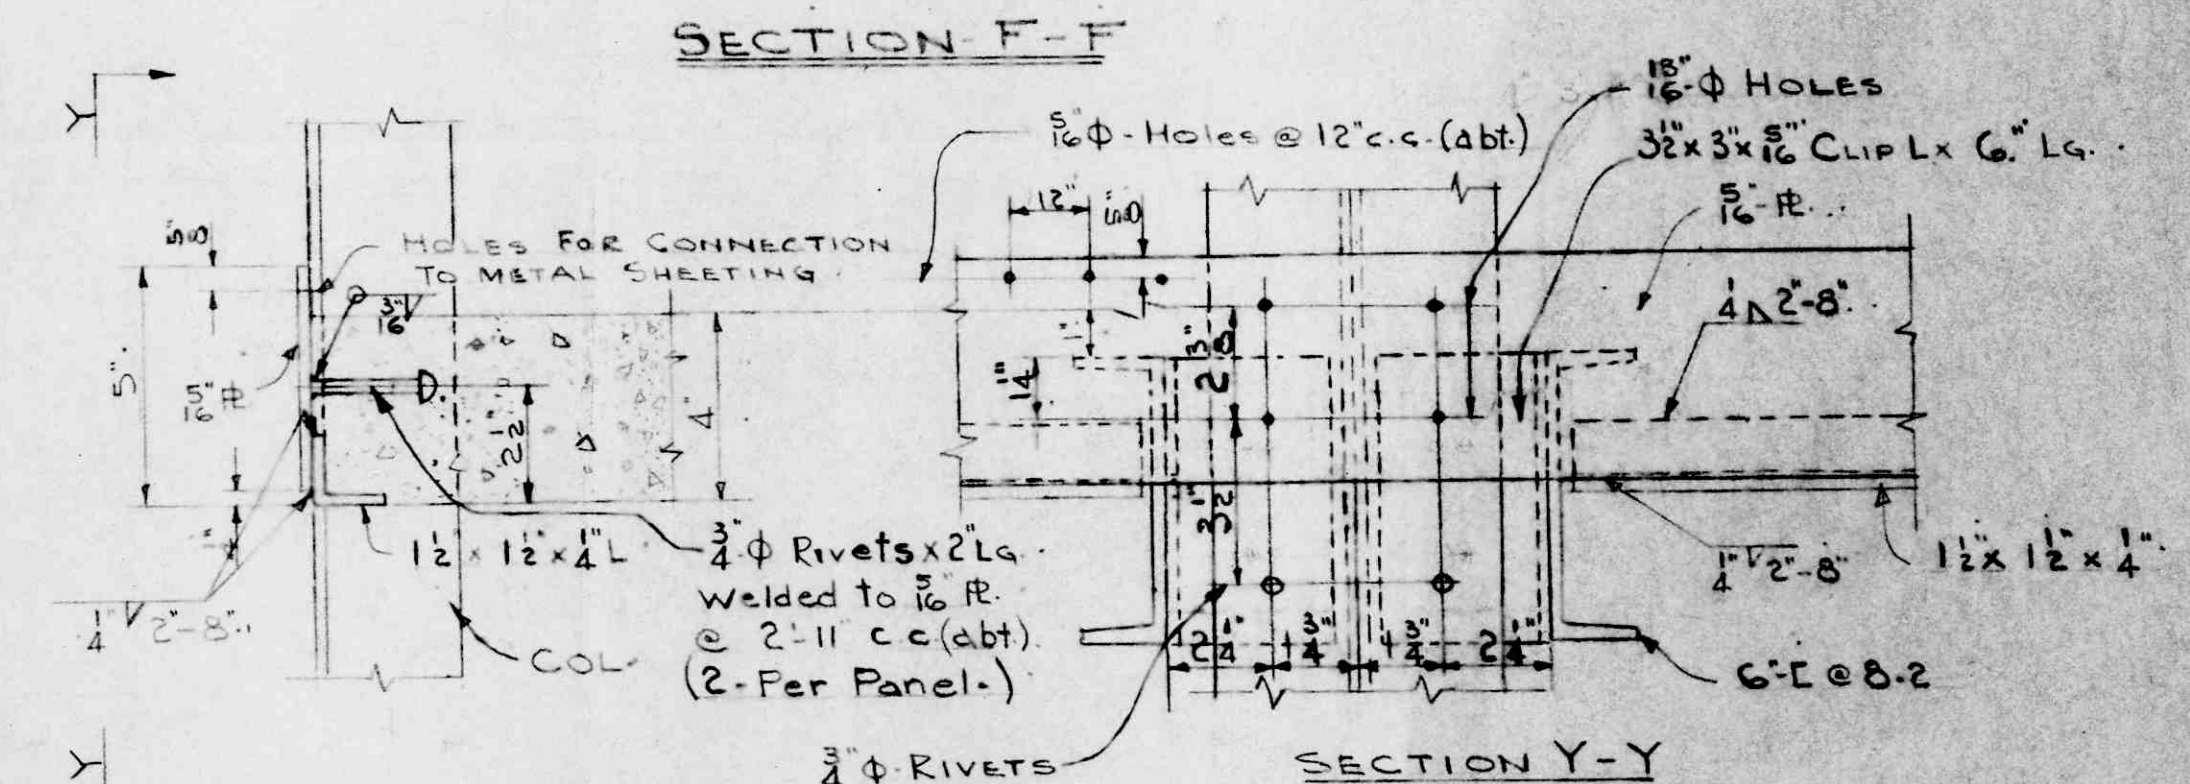

NOTE:
FOR TYPICAL DETAIL OF
COLUMN SPLICE SEE DWG. E-2

REFERENCES:
SHARP & THOMPSON DWGS. 1 TO 15
F. WAVELL URRY DWGS. 51 TO 55
ENR & Co DWGS. 1 & 2

NOTE:
FOR HOLES IN COLUMNS SEE DWG. E-1

MATERIAL ON LOOSE BILL NO.
SPECIFICATION
CONNECTIONS
OPEN HOLES
PAINT NO. PAINT ON 6" F. REMAINDER ONE COAT
REVISIONS

DOMINION BRIDGE COMPANY LIMITED — Vancouver, B. C. —	
DRAWN 11/19/17	PROPRIETOR UNIVERSITY OF BRITISH COLUMBIA
CHECKED M.D. 11/19/17	PURCHASER MARVELL CONSTRUCTION CO. LTD.
APPROVED	DESCRIPTION BOOK STACK STRUCTURE
	FOR LIBRARY EXTENSION
SCALE 1/2" = 1'-0"	DETAIL SECTION DIAGRAMS - SECTIONS
	PRINTED IN CANADA
CONTRACT No. V-1919	DRAWING No. E-4