


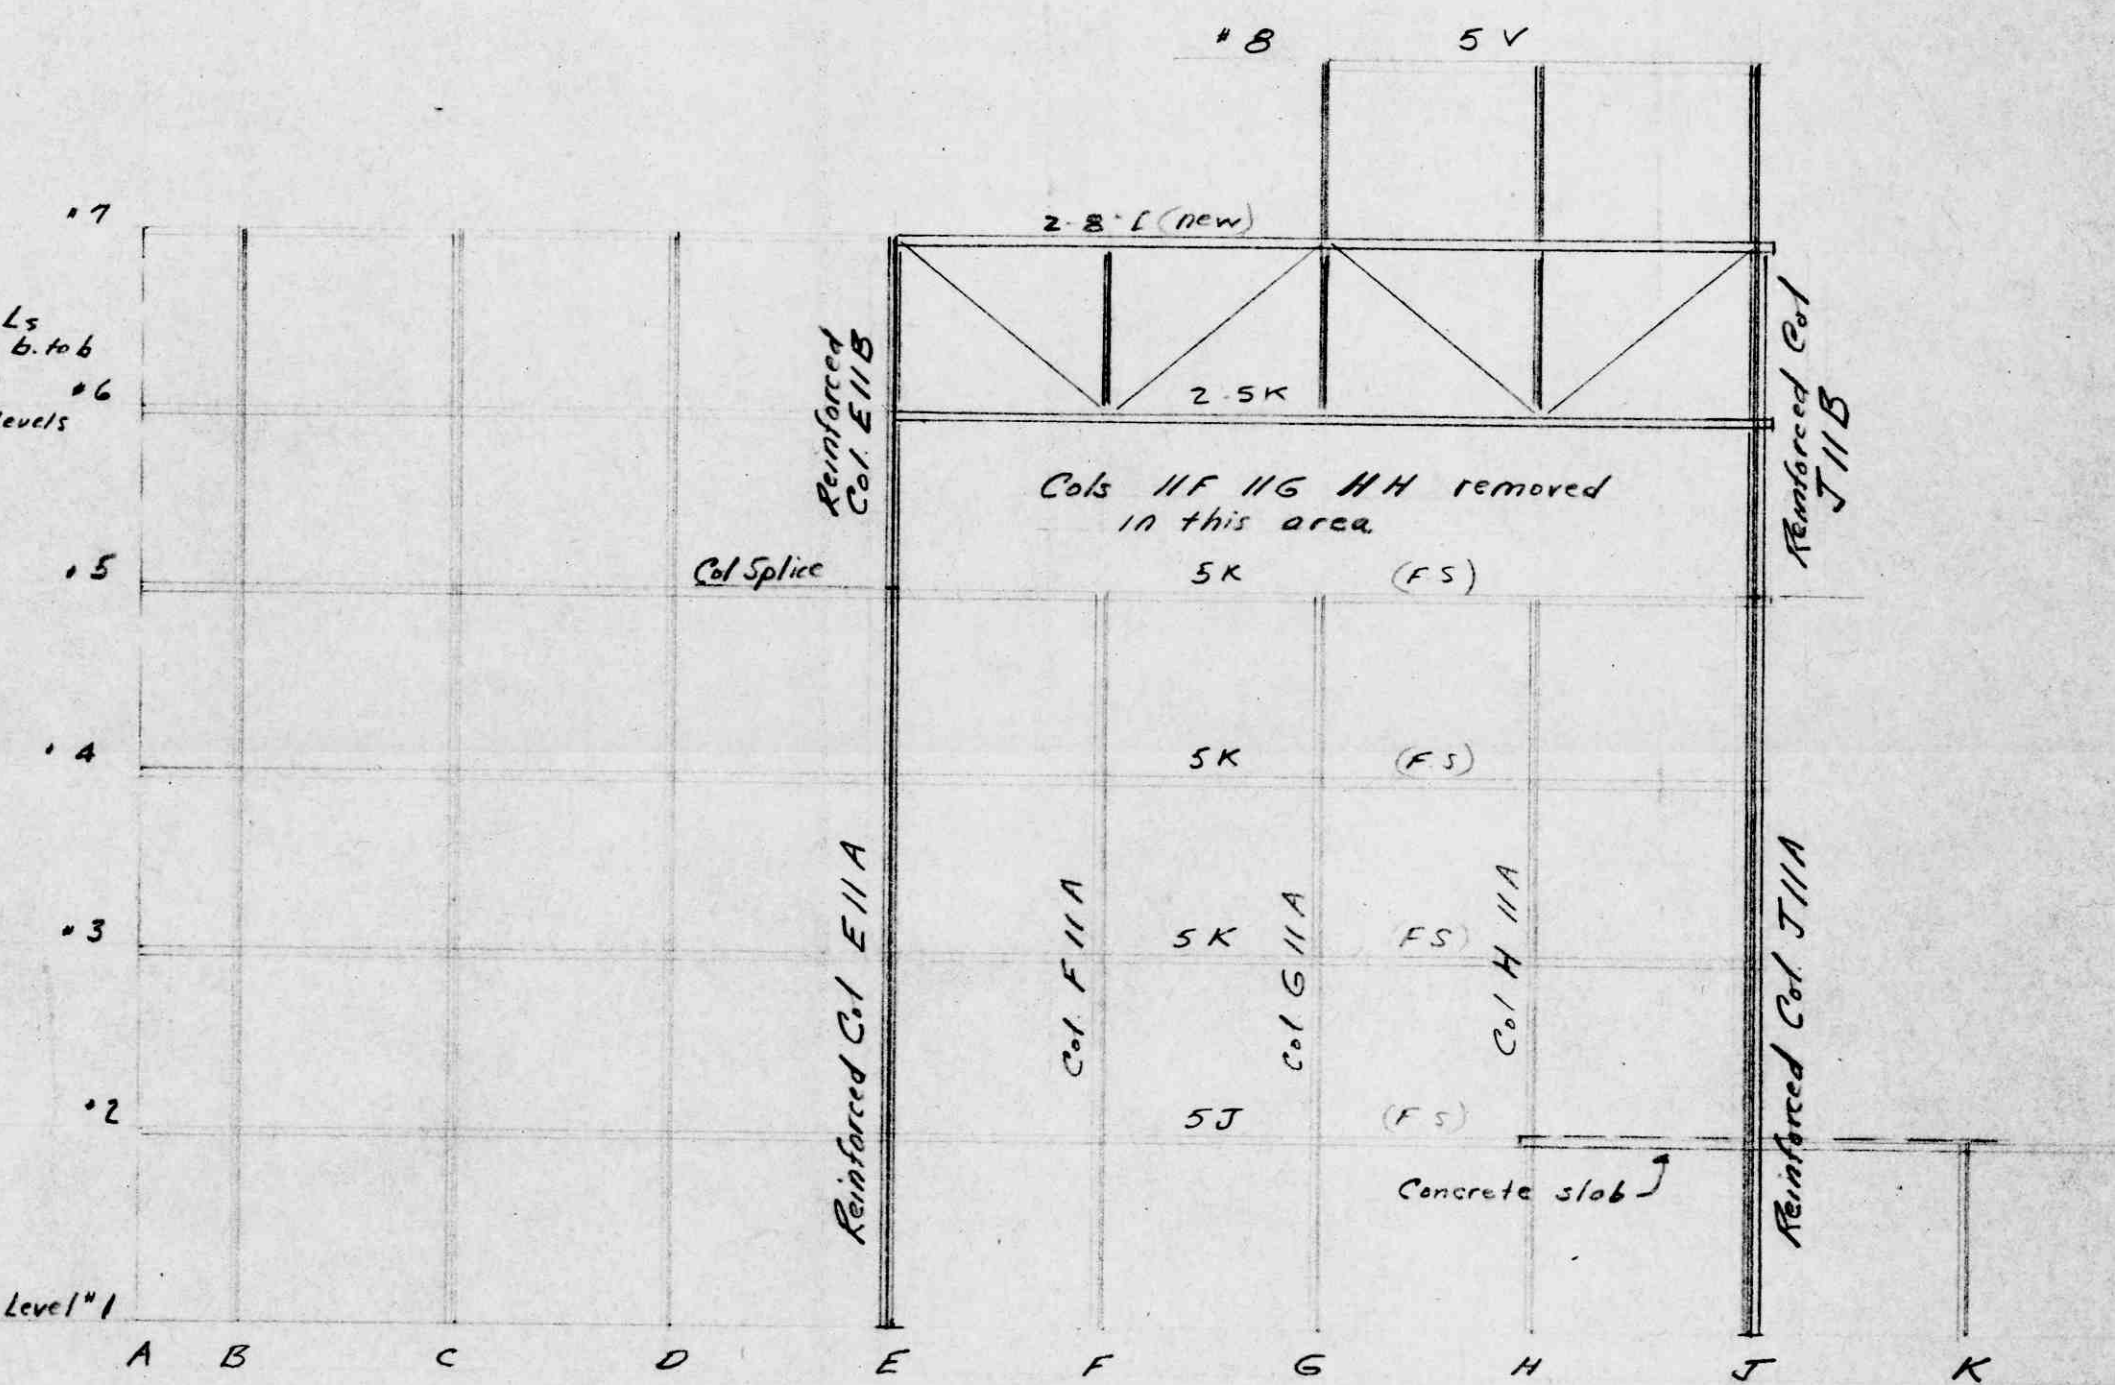

PROCEDURE

- Field Drilling
138 - 11" ϕ holes
326 - 13" ϕ holes

MATERIAL ON LOOSE BILL No. _____
SPECIFICATION _____
CONNECTIONS 3 d x 5 d Rivets
OPEN HOLES 1 1/2" where matching existing
PAINT 1 1/2" elsewhere
REVISIONS Paint Col. & truss Bracing 1 Coat R.C.

DOMINION BRIDGE COMPANY LIMITED — Vancouver, B. C. —		
DRAWN <i>HD Dec 9/57</i>	PROPRIETOR <i>U.B.C. LIBRARY</i>	CONTRACT No. <i>V 2084</i>
CHECKED	PURCHASER	DRAWING No. <i>1</i>
APPROVED	DESCRIPTION <i>ALTERATIONS TO BOOK STACK STRUCTURE</i>	
SCALE	DETAIL <i>Field Work</i>	