



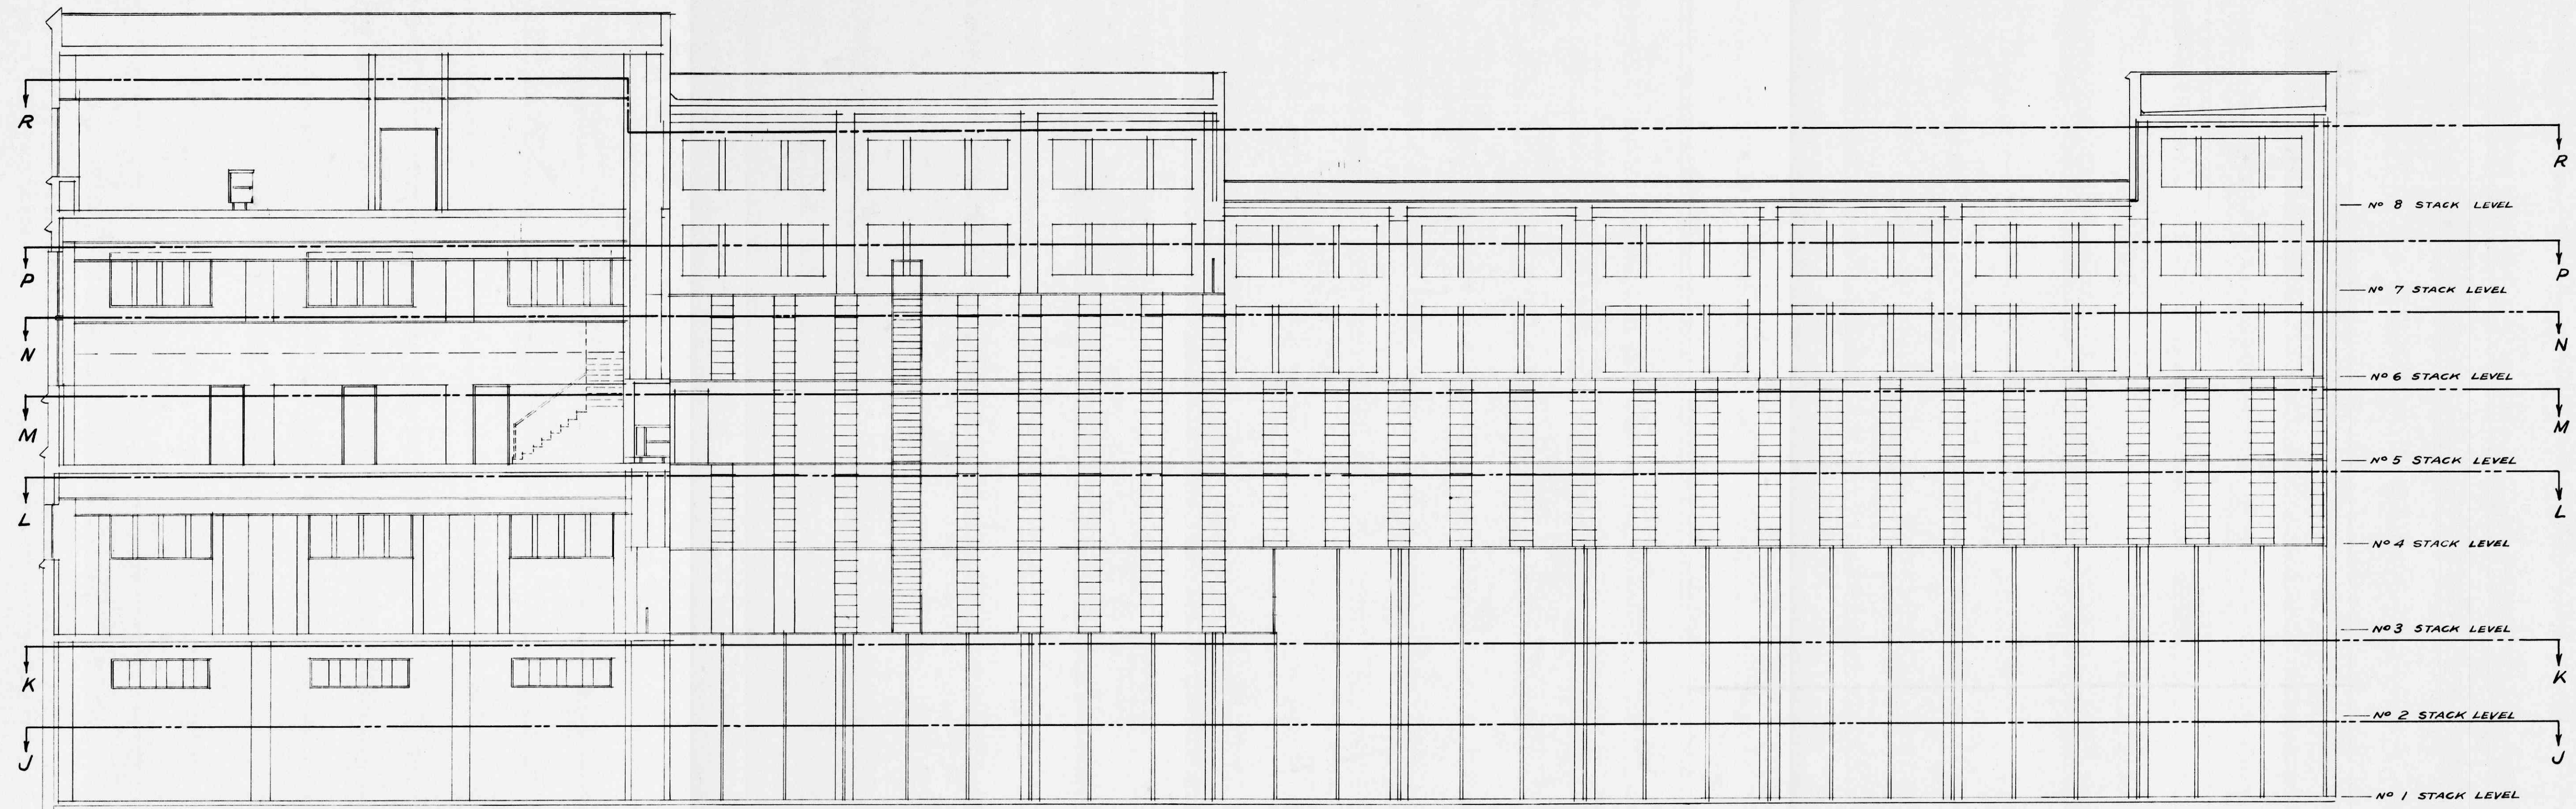


SECTION	SHOWN ON DWG. NO.
J - J	ONE
K - K	SIX
L - L	TWO
M - M	THREE
N - N	FOUR
P - P	FOUR
R - R	FIVE


TYPICAL BAY FOR 8 STACK LEVELS

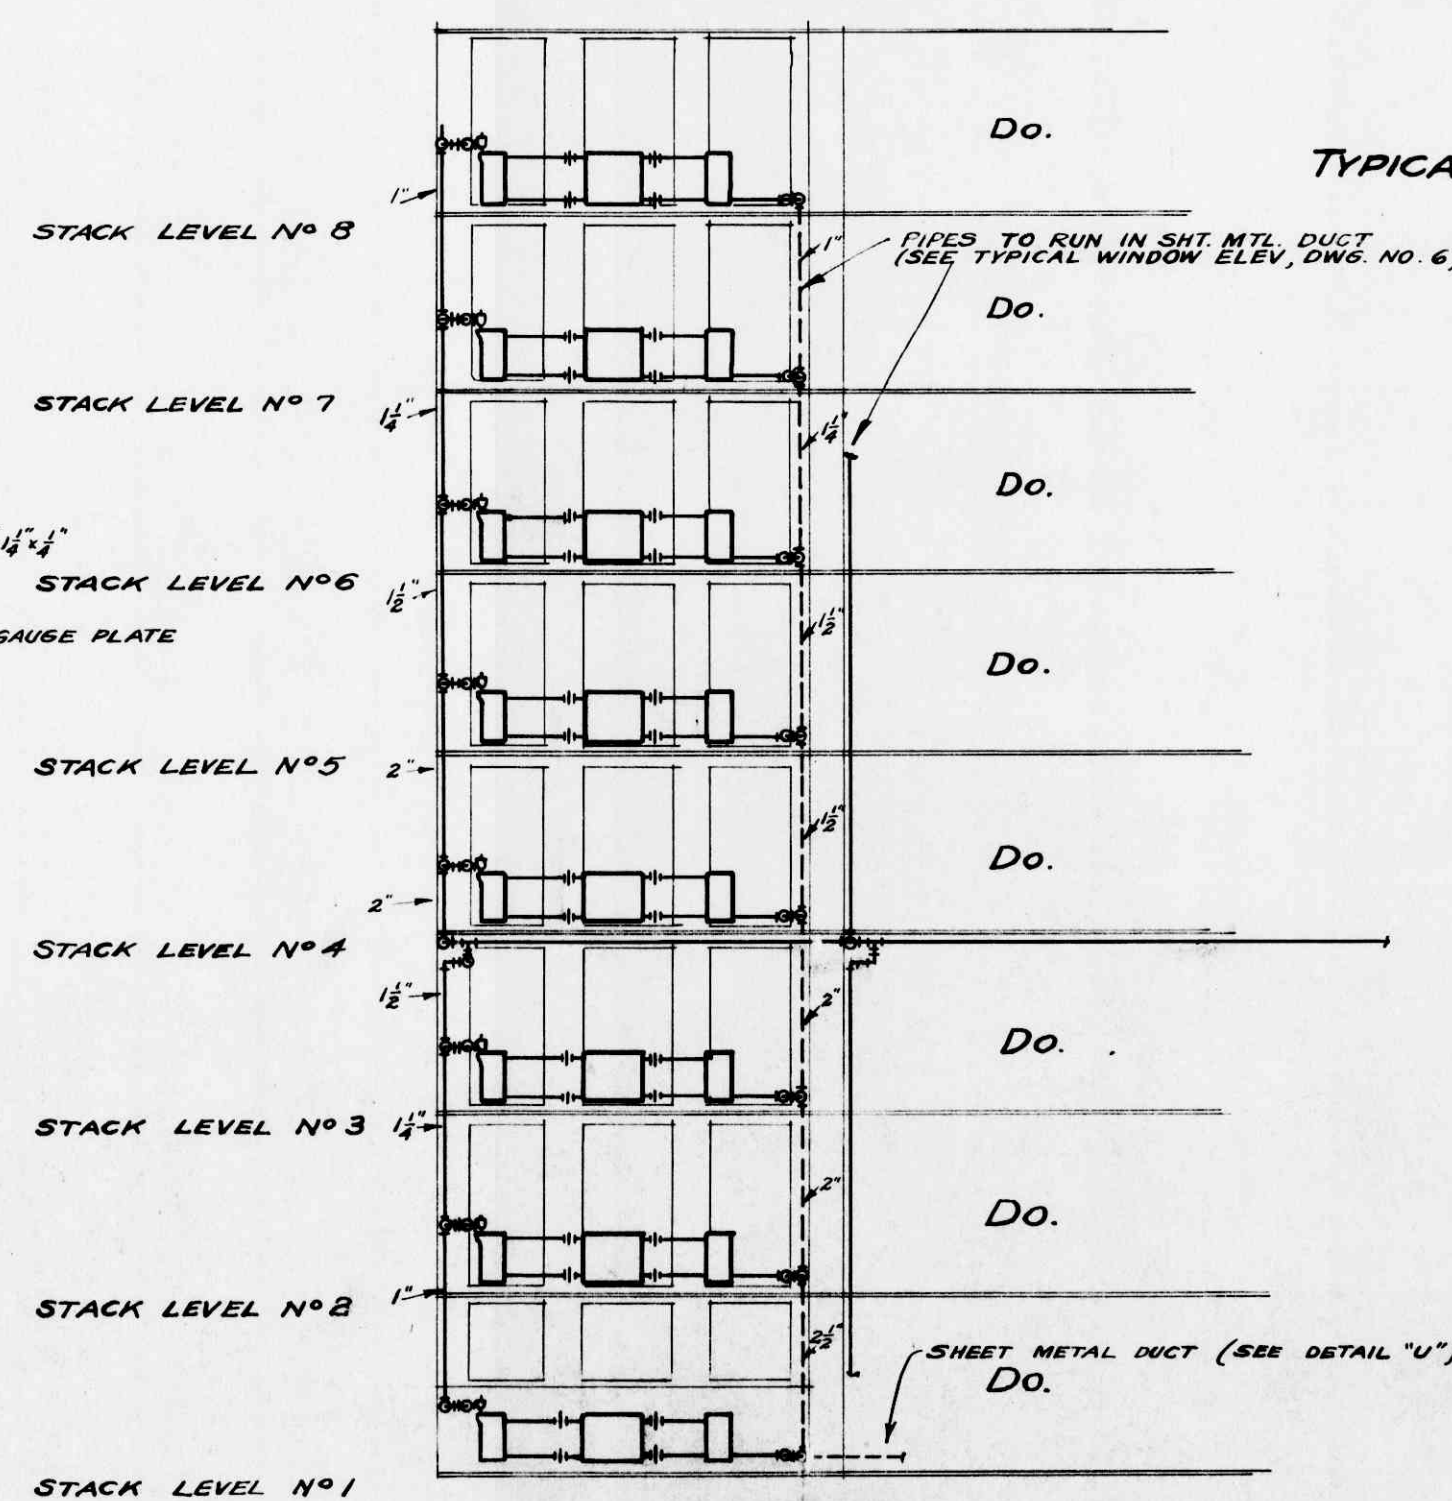




TYPICAL BAY FOR 7 STACK LEVELS

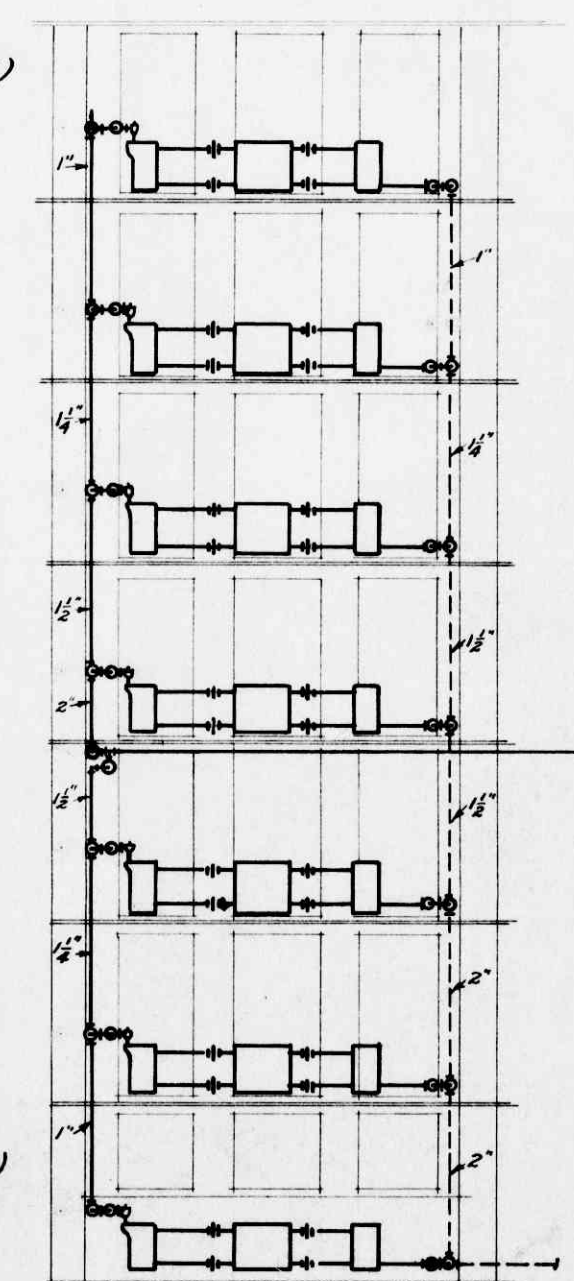

PART ELEVATION OF INTERIOR OF STACK ROOM SHOWING RADIATORS AND CONNECTIONS - (ALSO SEE DWG. NO. 6)

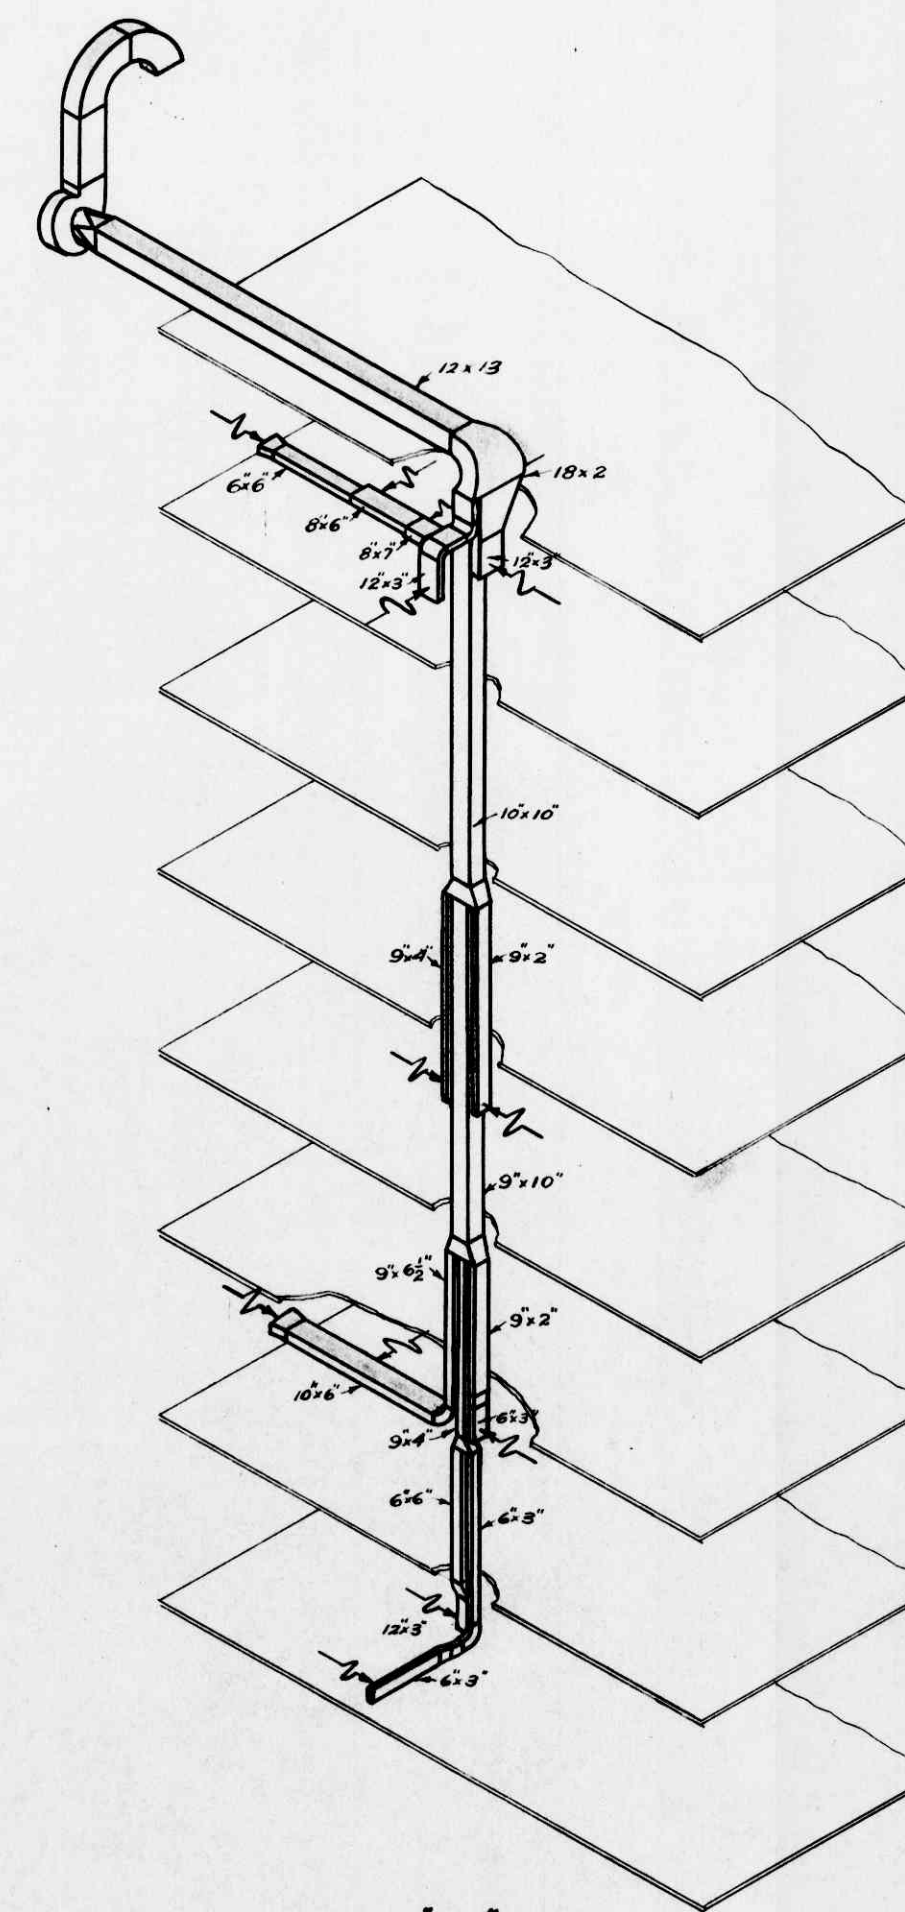

DETAIL "S"

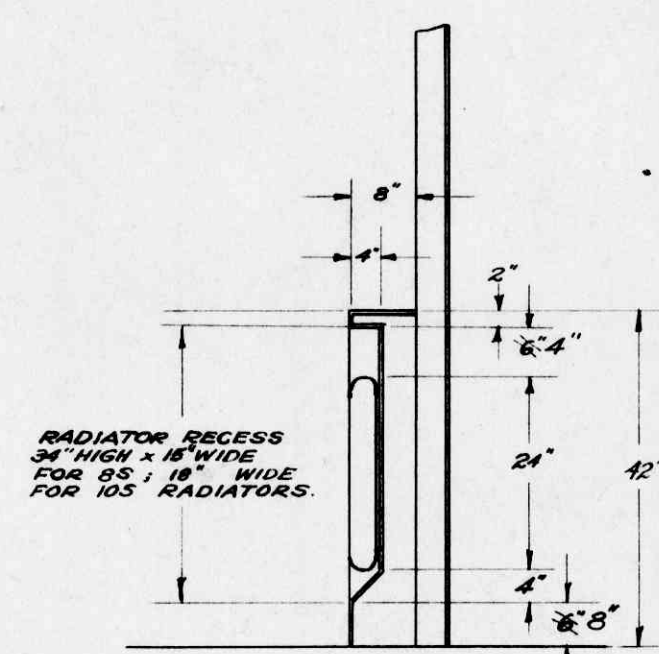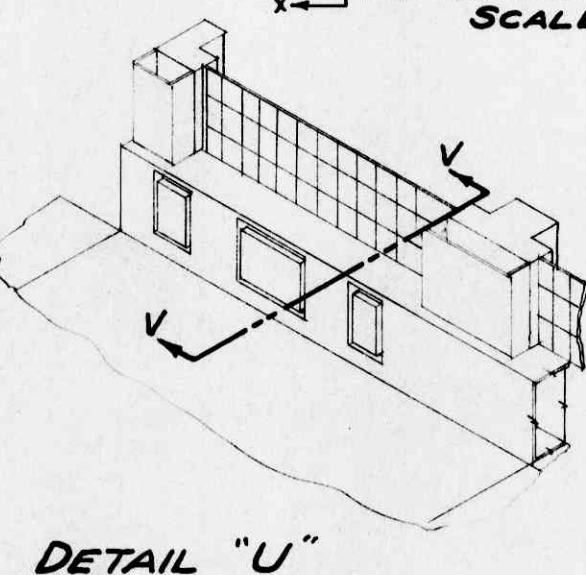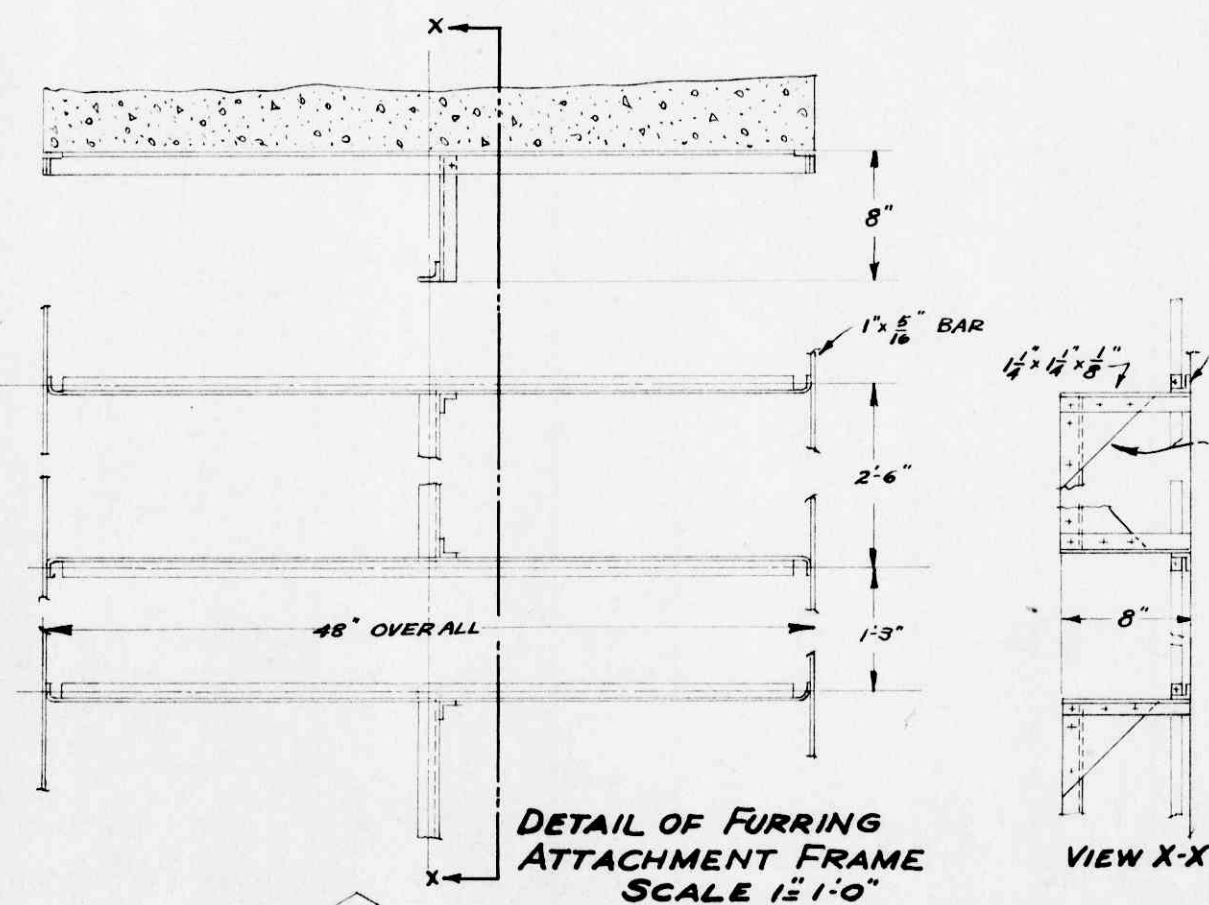

SECTION "V-V" SCALE 1/2" = 1'-0"

REVISIONS	DESCRIPTION	DATE	ADDITION TO LIBRARY	DRAWING NUMBER	SET NUMBER
1	SCALE - 1/8" = 1'-0"	DATE - MAY 30 1946	D.W. THOMSON - B.A. SC. M.S. - HEATING & VENTILATION SHARP & THOMPSON ARCHITECTS	7	U1B
UNIVERSITY OF B.C.					