



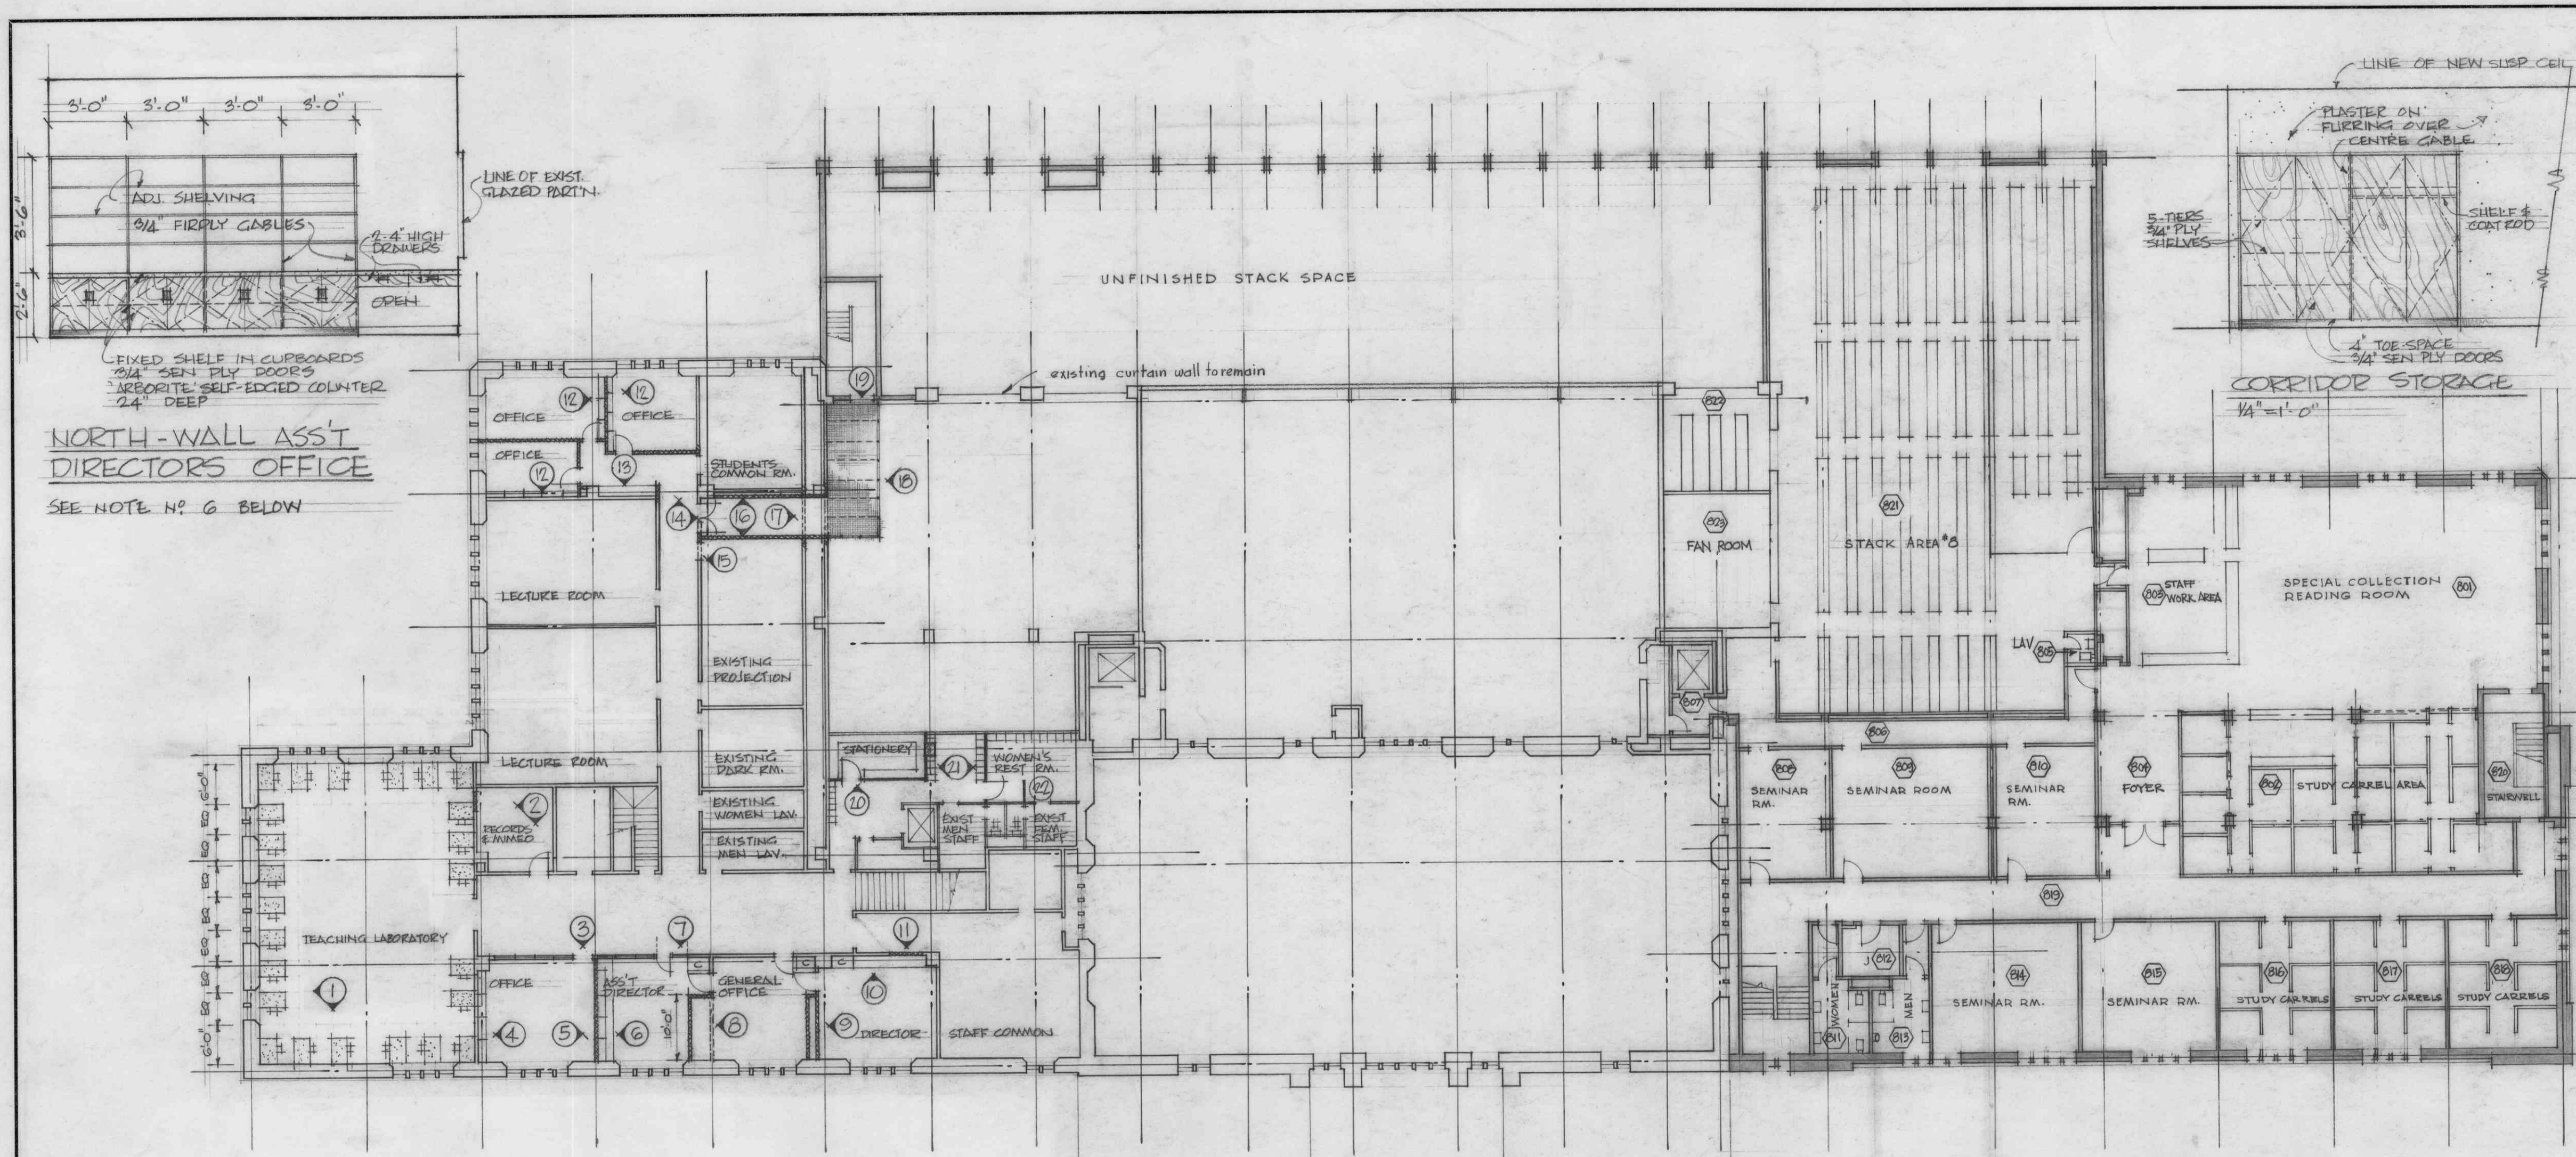




NORTH-WALL ASST. DIRECTOR'S OFFICE
SEE NOTE NO. 6 BELOW

1. EXISTING LECTURE ROOM TO BE CONVERTED TO NEW TEACHING LABORATORY. INSTALL 24 LOW-PARTITIONED CUBICLES AS DETAILLED THIS SHEET.
2. CLOSE DOORWAY INTO TEACHING LAB AND MOVE DOOR TO NEW OPENING CUT INTO CORRIDOR.
3. CUT NEW DOOR IN EXISTING GLAZED WALL AND INSTALL OAK DOOR TO MATCH EXISTING. SEE LEVEL NO. 3 ALTERATION (SHEETS 3 AND 13 FOR AVAILABLE DOORS).
4. INSTALL WOOD ADJUSTABLE SHELVING OVER ENTIRE WALL TO 7'-0" IN HEIGHT.
5. NEW 4" C.T. PARTITION, PLASTER & FINISHED TO MATCH EXISTING. SAME SHALL BE LOCATED BY POSITION OF EXISTING LARGE MILLION IN GLAZED PARTITION.
6. ADJUSTABLE WOOD SHELVING TO 7'-0" OVER 2'-6" HIGH 2'-0" WIDE COUNTER SEE ELEVATION.
7. ROCK IN LAST PANEL OF GLAZED PARTITION AND INSTALL COAT CLOSET. REMOVE DOUBLE DOORS AS EXISTING AND REPLACE WITH ONE PANEL GLAZING AND A SINGLE DOOR AS SHOWN.
8. REMOVE DOTTED C.T. PARTITION AND PROVIDE FILE CABINET ALCOVE BY PROVIDING NEW C.T. PARTITION AS SHOWN. ALSO PROVIDE DOOR TO ASSISTANT DIRECTOR'S OFFICE.
9. PROVIDE DUCT WALL OF PLASTERED C.T. AS SHOWN LOCATION AND DIMENSION TO BE FIXED BY SIZE AND LOCATION OF VENT DUCT FROM NEW LAV. BELOW. DUCT TO BE AS CLOSE AS POSSIBLE TO NORTH FACE OF BEAM IN FLOOR SLAB.
10. COAT CLOSET AND STORAGE WALL. SEE DETAIL ELEVATION THIS SHEET.
11. REMOVE EXISTING DOUBLE DOORS BLOCK OPENING WITH 4" C.T. AND PLASTER TO MATCH EXISTING.
12. PARTITION AREA INTO THREE STAFF OFFICES AS SHOWN WITH 4" C.T. PARTITIONS, PLASTERED, AND PAINTED. PROVIDE ONE WALL FLOOR-TO-7'-0" WOOD ADJUSTABLE SHELVING IN EACH ROOM AND 2'-0" X 6'-0" OAK SLAB DOOR WITH PORT TO MATCH EXISTING. (POSSIBLY SALVAGE DOOR FROM #11 ABOVE). RE-FLOOR THIS AREA AS REQUIRED.
13. STORAGE WALL TO 6'-8" SEE DETAIL ELEV. THIS SHEET. DROP CEILING TO MATCH EXIST. CORRIDOR.
14. REMOVE DOORS AT END OF EXISTING CORRIDOR AND RELOCATE IN NEW OPENING CUT INTO NEW CORRIDOR EXTENSION IN #16 BELOW. FIRE-LOCK.
15. RE-LOCATE DOOR INTO EXISTING PROJECTION ROOM IN NEW POSITION AFTER CORRIDOR LOCATED.
16. NEW CORRIDOR LEADING TO FIRESTAIR. WIDTH OF CORRIDOR SHALL BE MINIMUM TO ACCOMMODATE DOUBLE DOOR IN NOTE #14 ABOVE.
17. REMOVE TILE PARTITIONS ENCLOSING EXISTING DUCT SHAFT. SPAN DUCT OPENING WITH NEW CONC. SLAB AS NOTED ON STRUCTURAL SKETCH. MOVE ANY MECHANICAL DUCTWORK AS REQ'D. MAKE GOOD SUSP. CEILING & CONTINUE ACROSS DUCT OPENING.
18. SUSPEND METAL CATWALK FROM ROOF SLAB ABOVE. SAME SHALL CONSIST OF 3/8" CHECKER-PLATE ON STEEL CHANNELS AT 3'-0" O.C. FIXED TO BEAM AT NORTH END AND SUSPENDED FROM CEILING BY 1/2" & RDS AT SOUTH END. FIX 1/2" PIPE HANDRAIL AT 3'-0" HEIGHT FROM 1/2" HANGING RDS. SHOP DRAWING REQUIRED.
19. INSTALL PANIC HARDWARE ON STACKSIDE OF N.W. DOOR. NO KNOB OR HARDWARE ON STAIR SIDE OF DOOR.
20. REMOVE EXISTING LOCKERS FROM WALL PARTITION OFF WITH 2"x4" STUD WALL & PLYWOOD. PAINTED. IN STATIONERY STORAGE ROOM WALL SHELVING SHALL RUN TO 7'-0" SHALL BE 5 SHELVES HIGH AND 1/2" DEEP.
21. INSTALL LOCKERS FACING ONE ANOTHER IN ALCOVE CREATED BETWEEN 20 & 22. LEFT OVER LOCKER SHALL BE LOCATED ON NORTH WALL OF EXISTING LOCKER ROOM OPPOSITE ELEVATOR.
22. LOCKER LOCATED ON EAST WALL THIS AREA TO REMAIN. AREA TO BE PARTITIONED OFF WITH 2"x4" STUD WALL & PLYWOOD. PAINTED. RE-LIGHT THIS AREA.

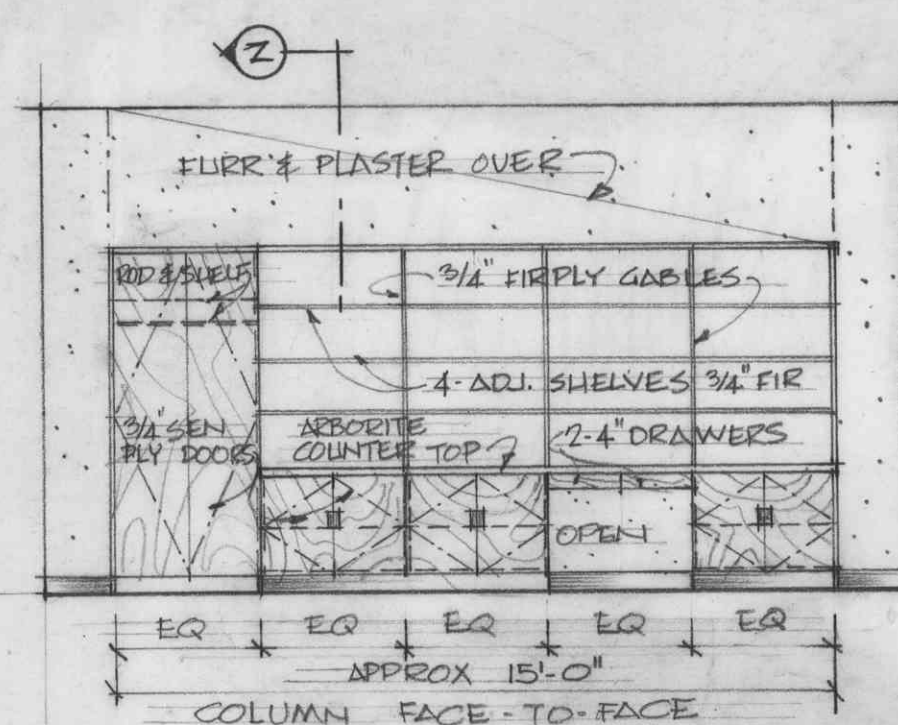


STORAGE IN DIRECTOR'S OFFICE (SEE NOTE 10 ABOVE)




SECTION Z-Z
SCALE: 1/4" = 1'-0"

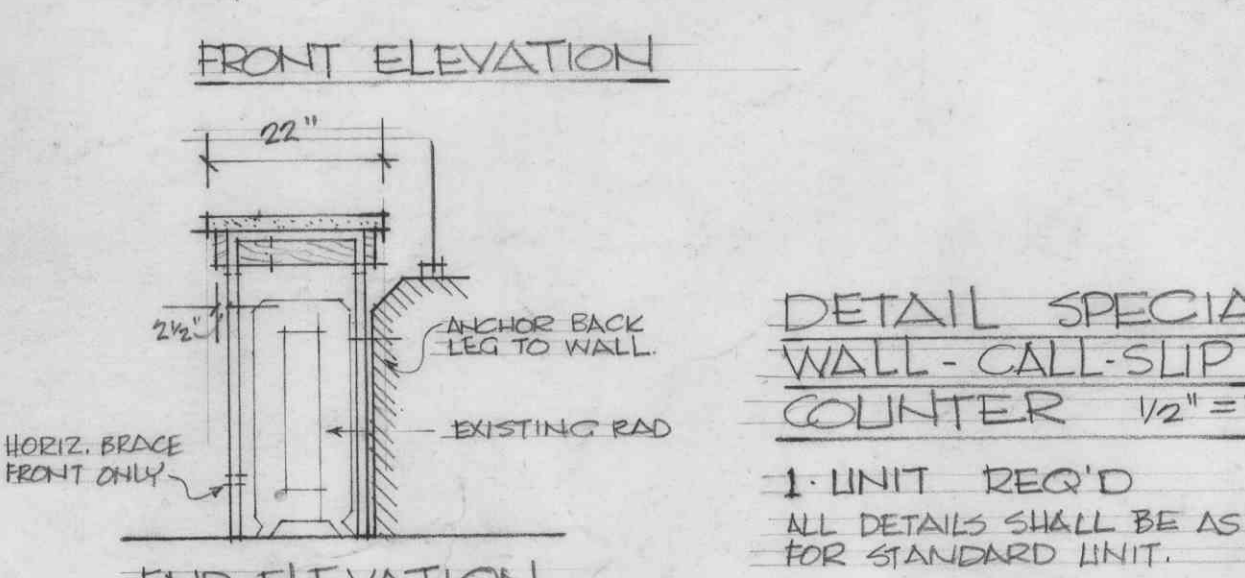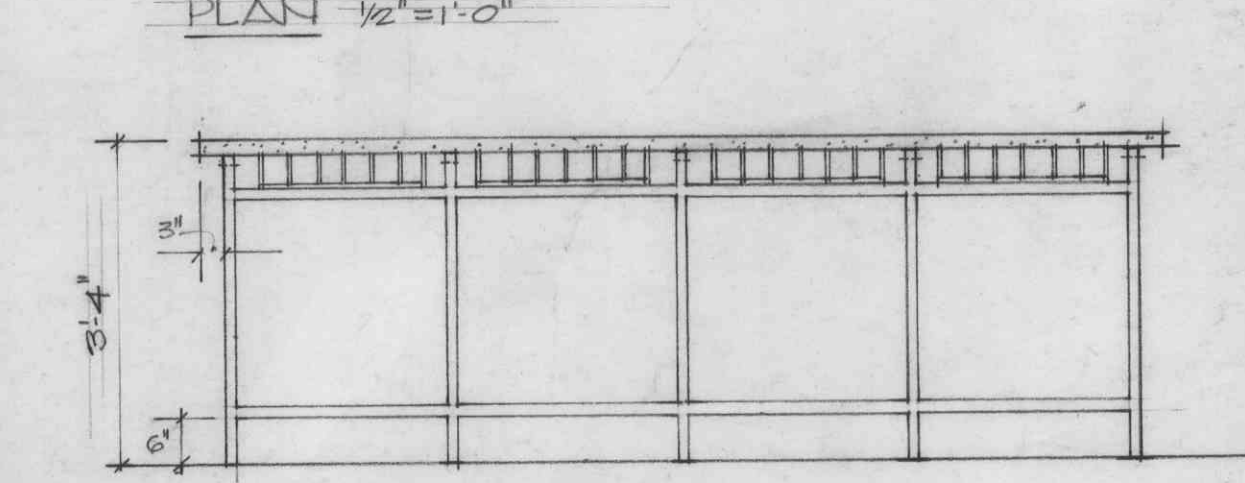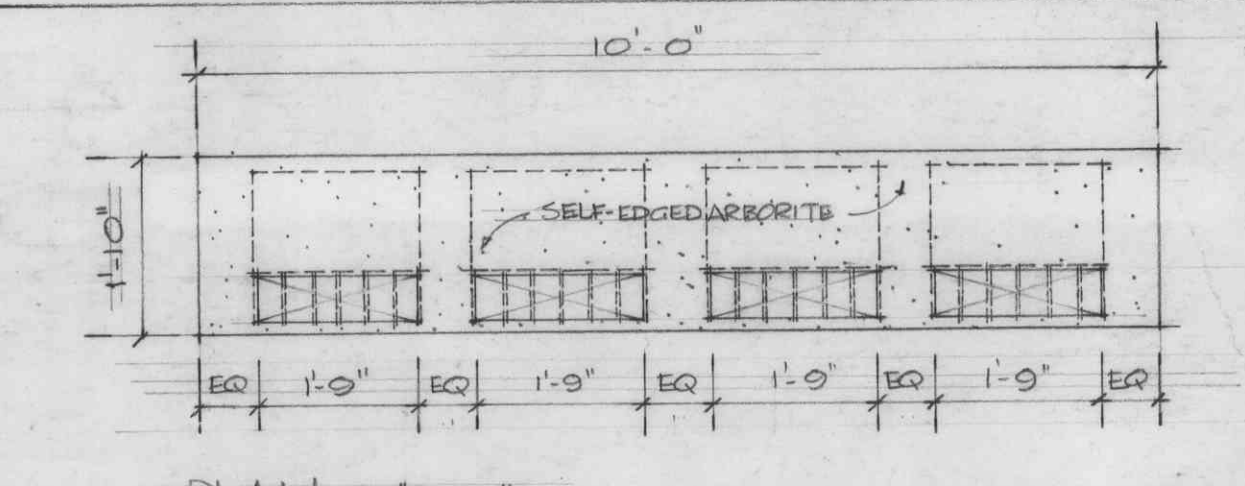


DETAIL SPECIAL WALL - CALL-SLIP COUNTER 1/2" = 1'-0"
1 UNIT REQ'D
ALL DETAILS SHALL BE AS FOR STANDARD UNIT.

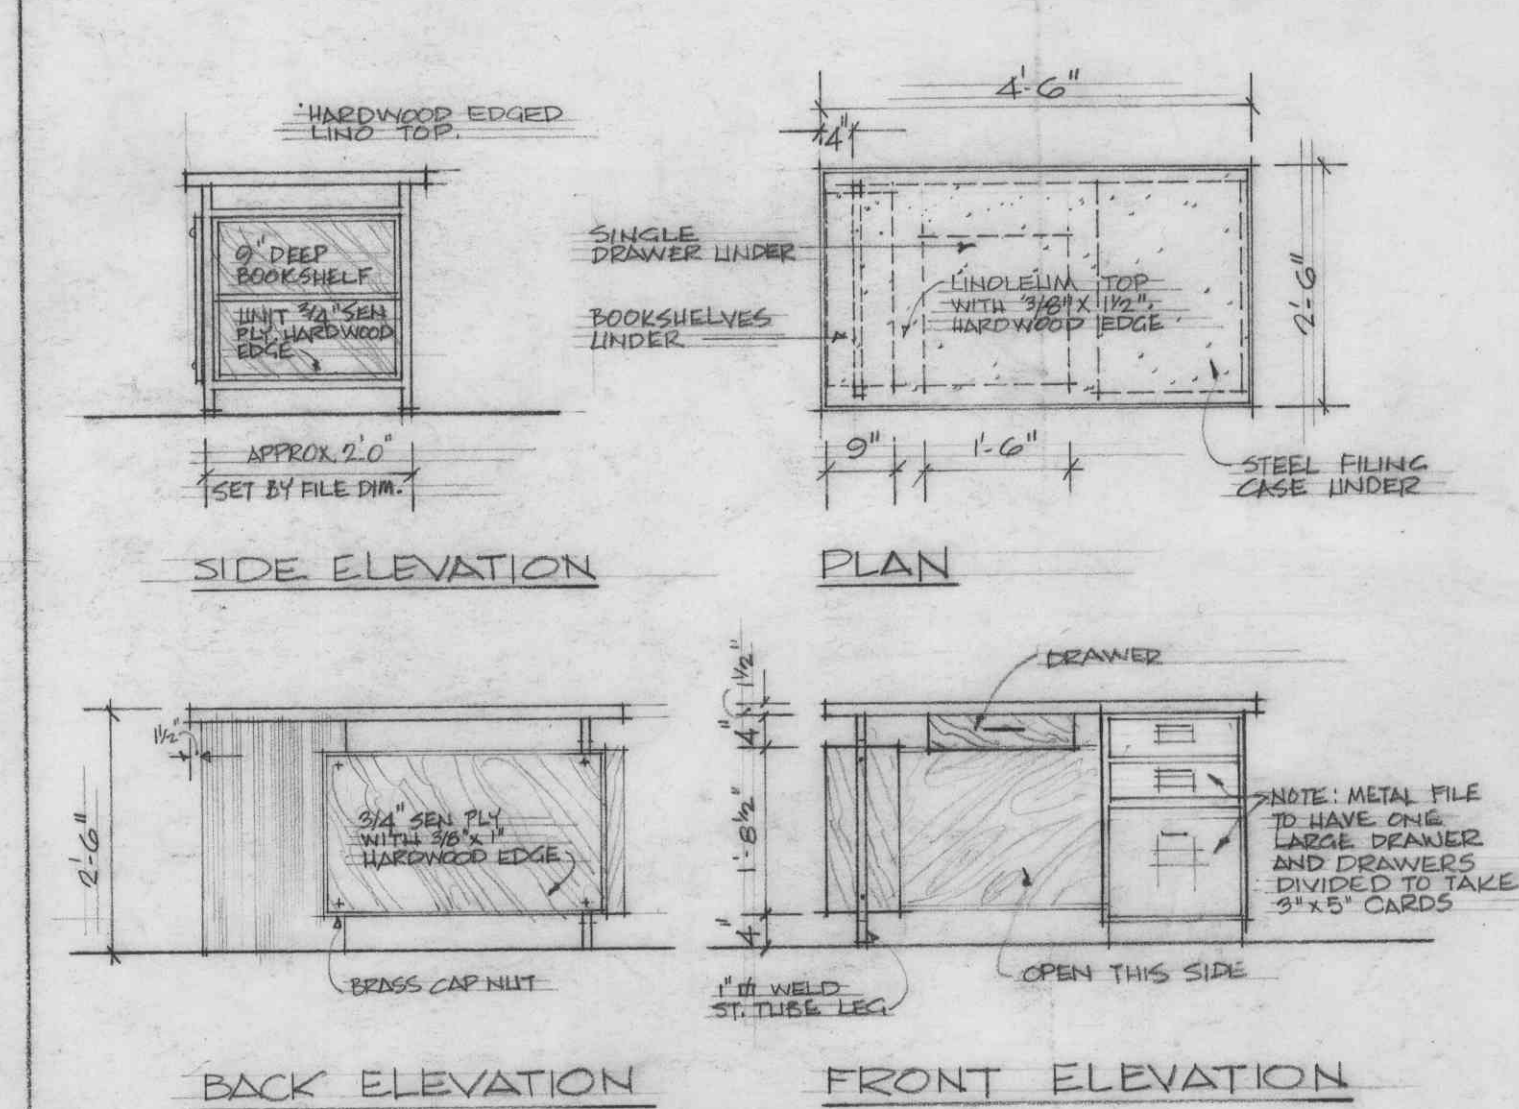

DETAIL OF TEACHING LABORATORY STUDY DESKS - 24 REQ'D SCALE 1/2" = 1'-0"
NOTE - ELEVEN (11) UNITS SHALL BEAS DETAILLED; THE REMAINING THIRTEEN (13) SHALL BE MIRROR OPPOSITE I.E. FILE ON LEFT ETC.

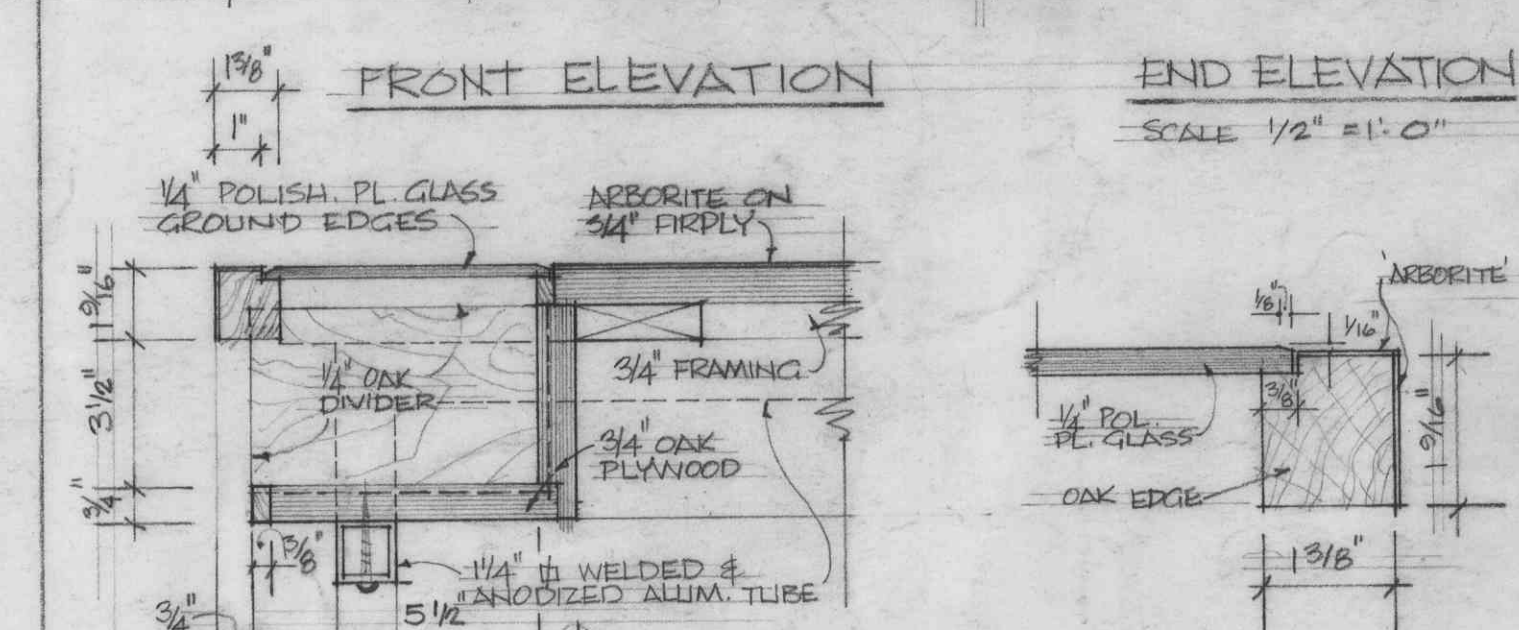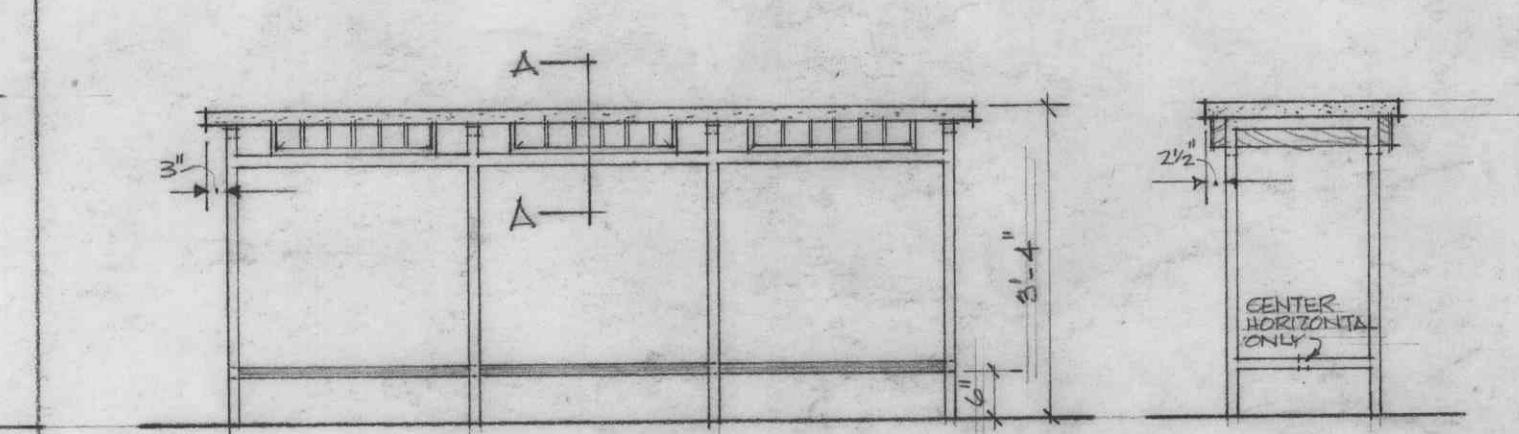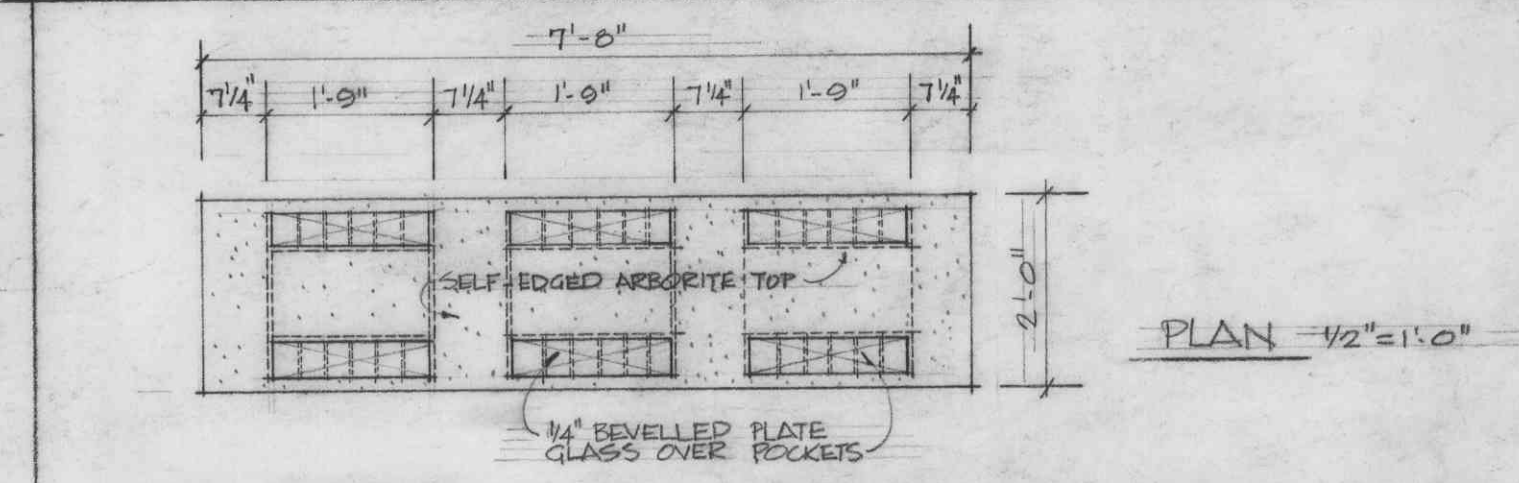

DETAIL CALL-SLIP WRITING COUNTERS FOR MAIN CONCOURSE 4 UNITS REQ'D SCALE AS SHOWN.

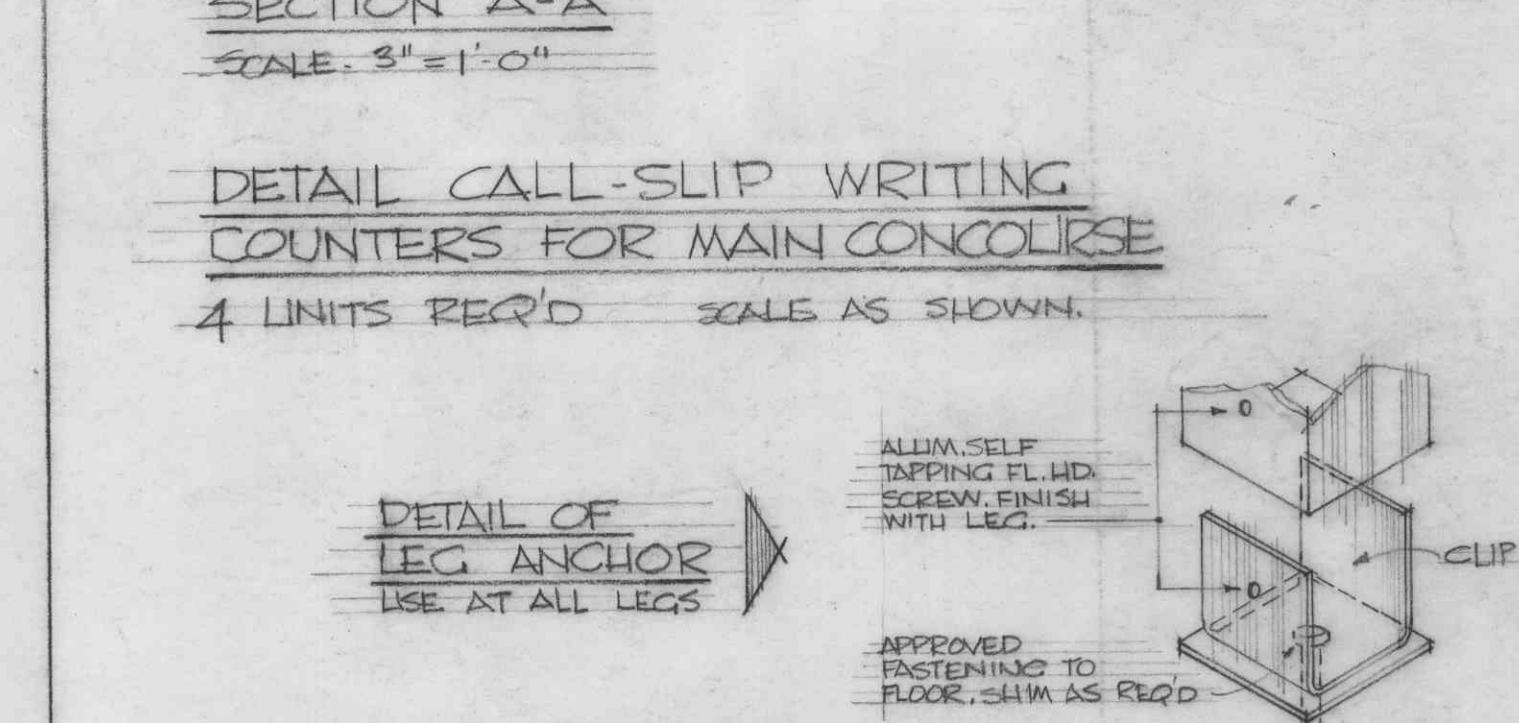

			END ELEVATION						SHEET No.		
1 JAN. 1960		ALTERATION NOTED NOS. 1 TO 22 AND MILLWORK DETAILS				THOMPSON, BERWICK & PRATT ARCHITECTS		ADDITIONS & ALTERATIONS TO THE LIBRARY UNIVERSITY OF BRITISH COLUMBIA		8 OF	
2 APR. 1960		ADD DETAIL OF 10'-0" WRITING COUNTER.									
No.		DATE		REVISION				PLAN - STACK LEVEL # 8			
								DRAWN: <u>Chow</u> P.B.A. CHECKED: <u>R.B.A.</u> SCALE: <u>AS SHOWN</u> DATE: <u>MAY 15, 1959</u>			