


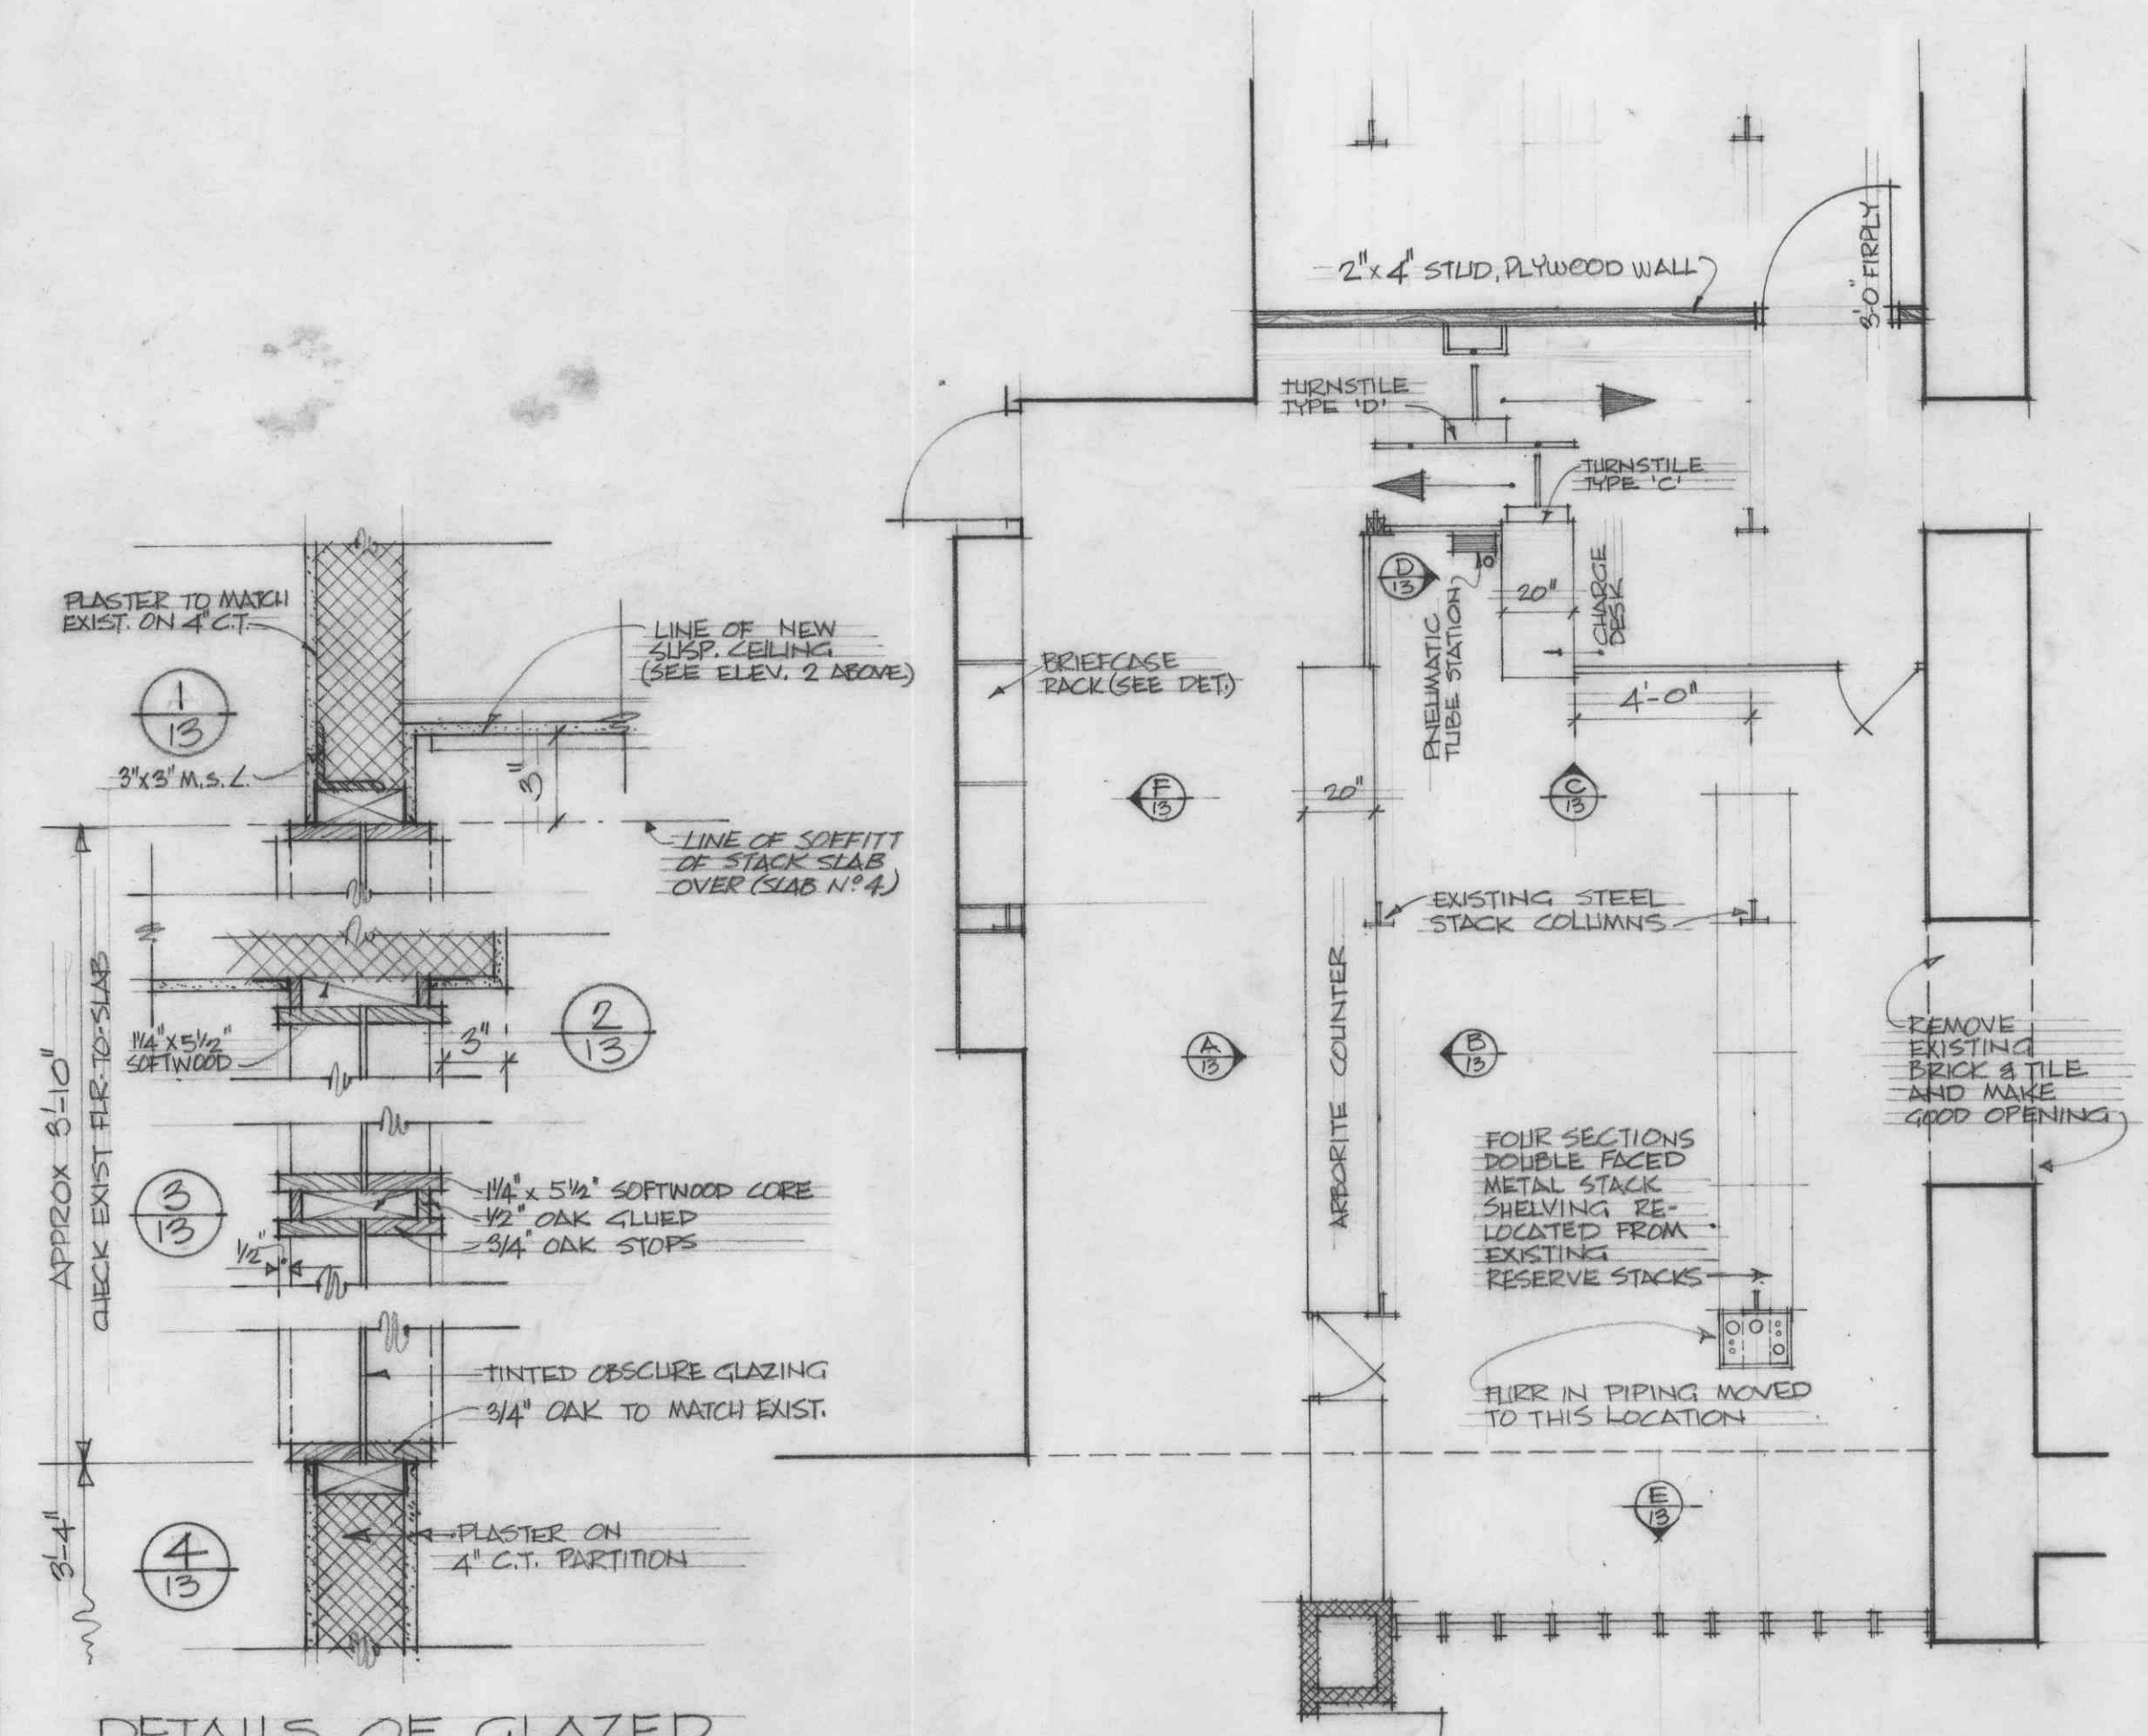
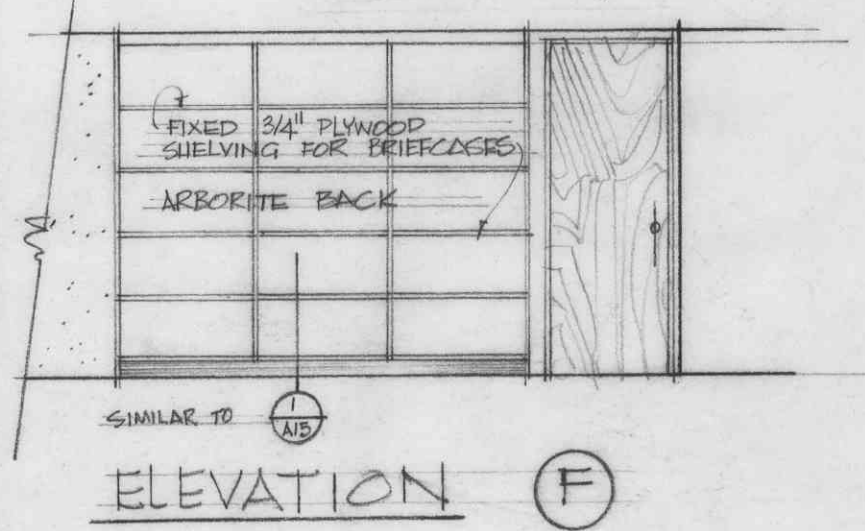
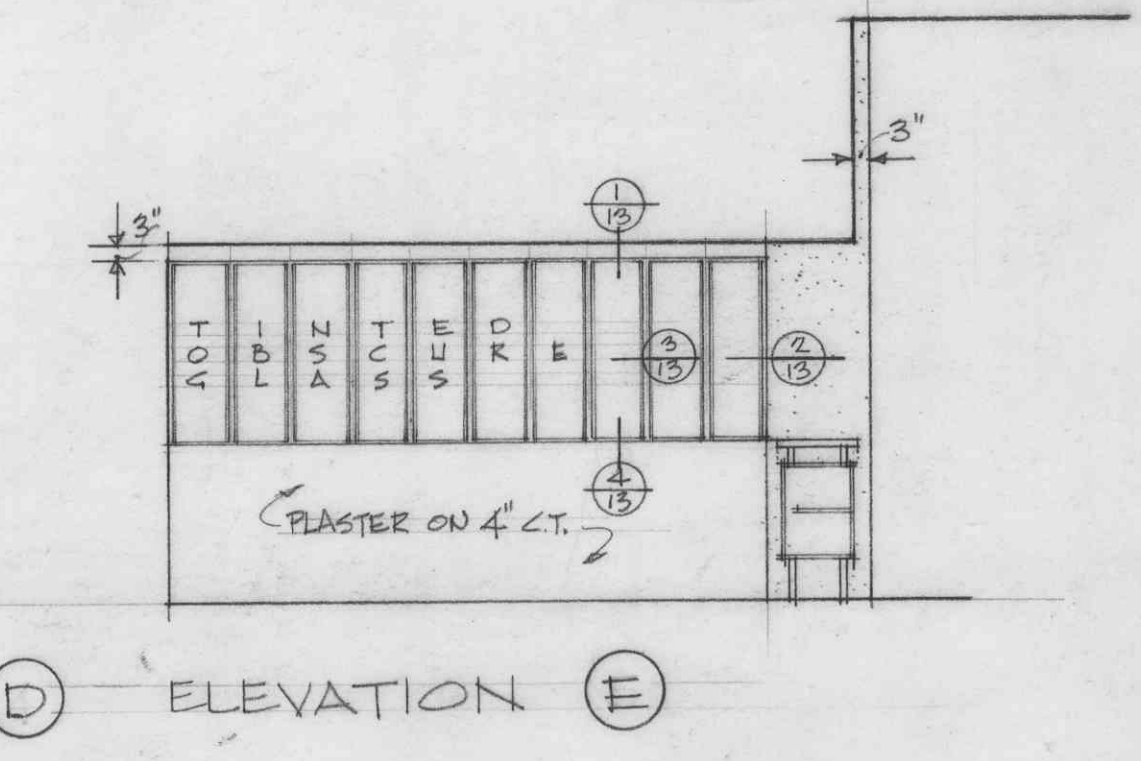
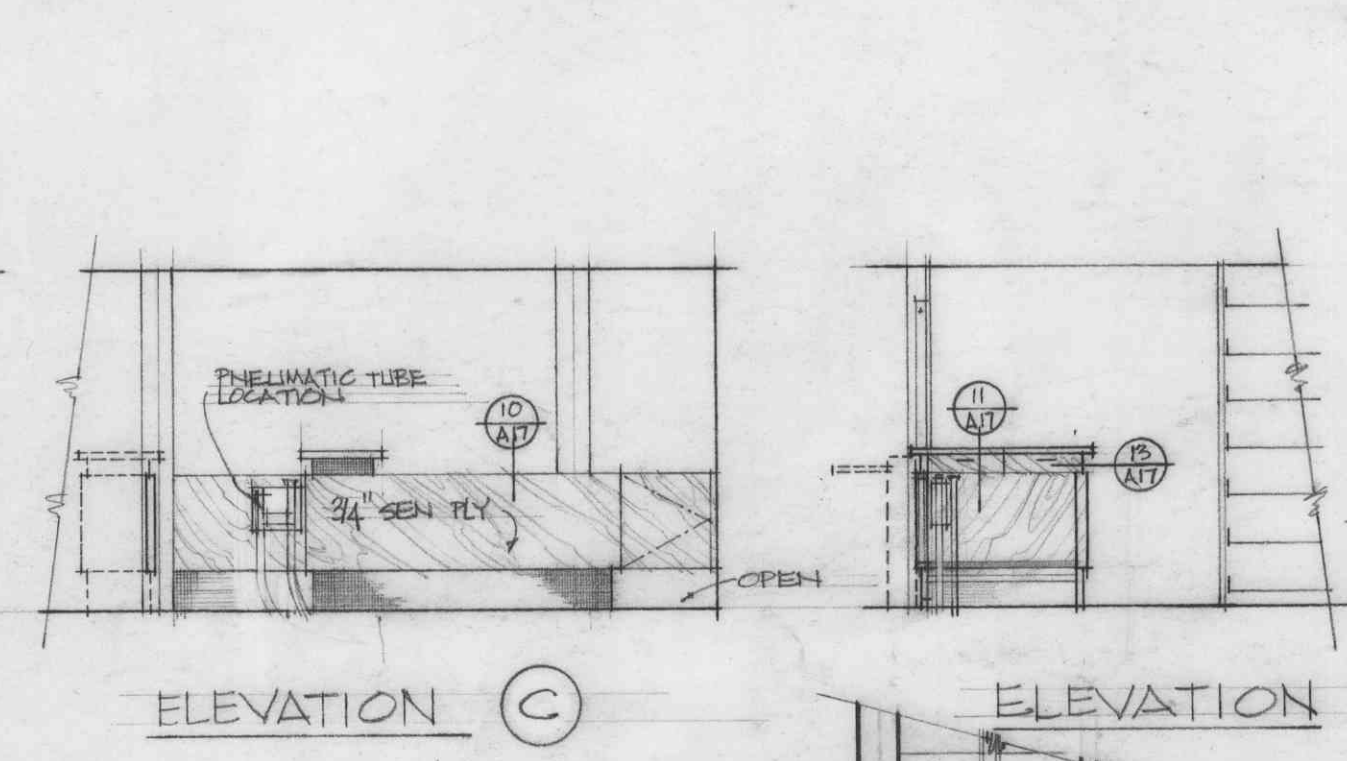
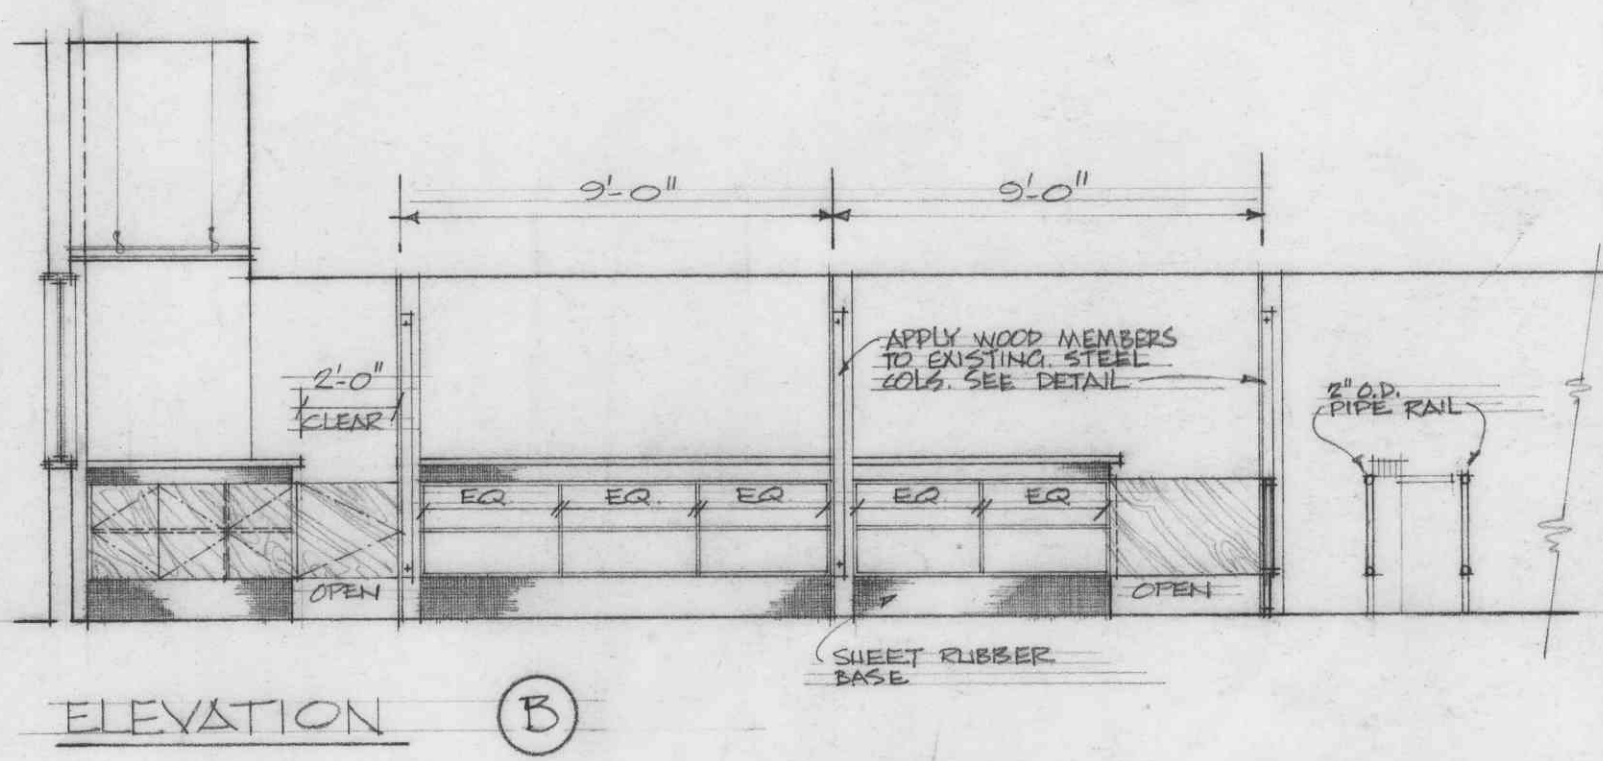


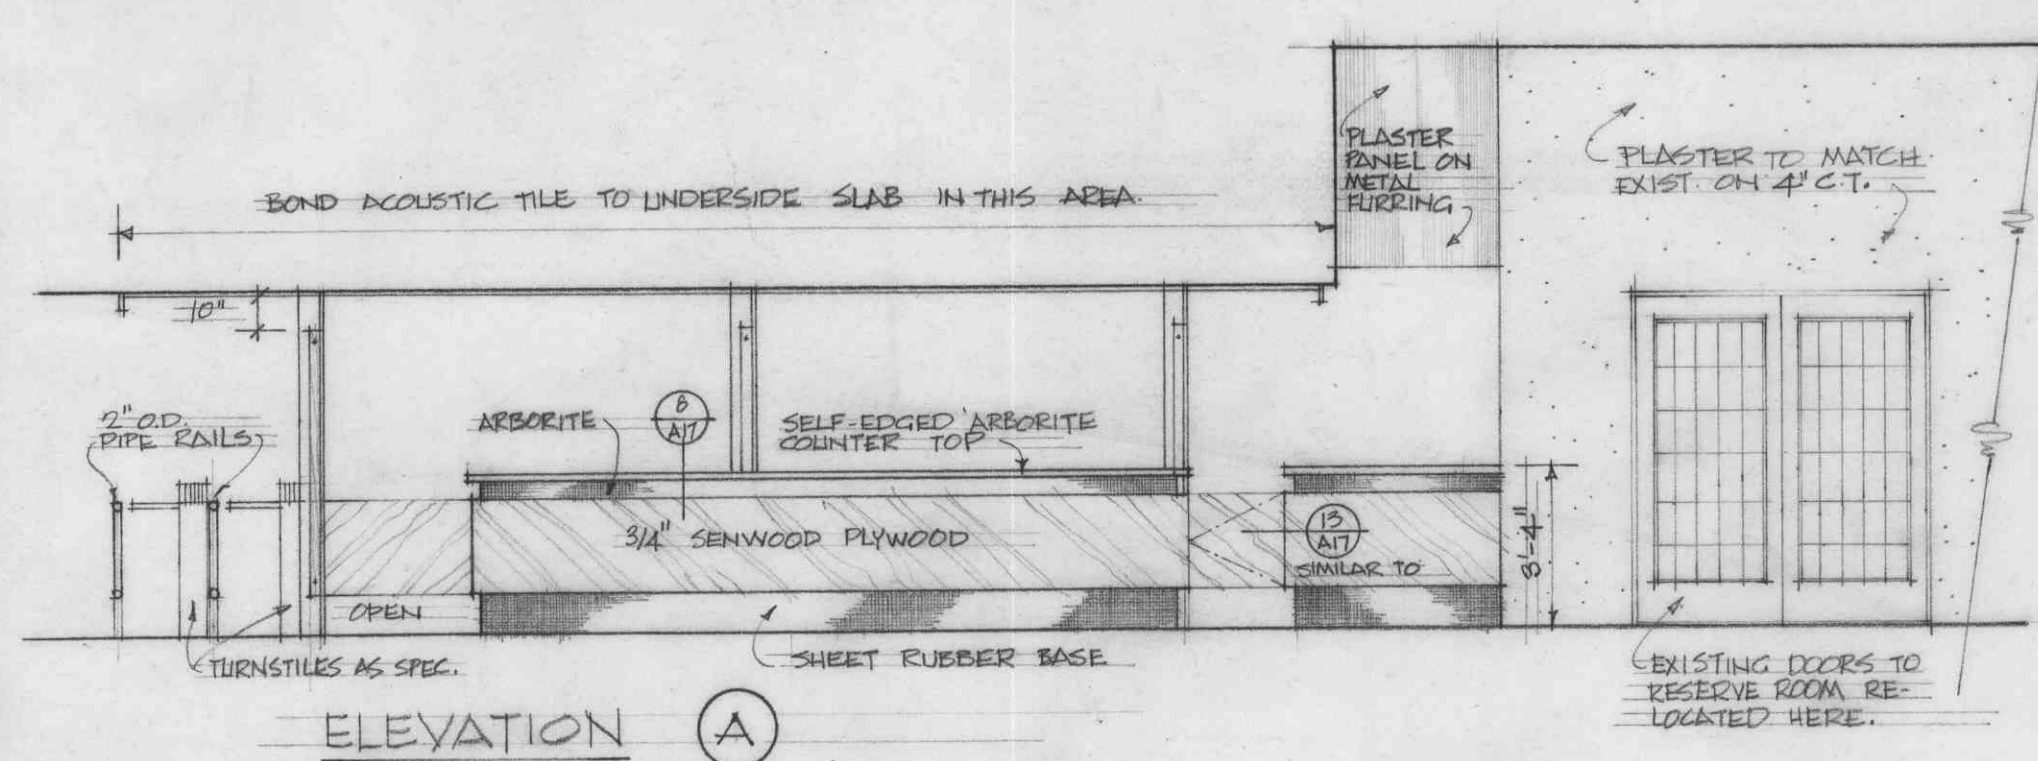

DETAILS OF GLAZED WALL AT LOAN DESK
SCALE: 1/2" = 1'-0"

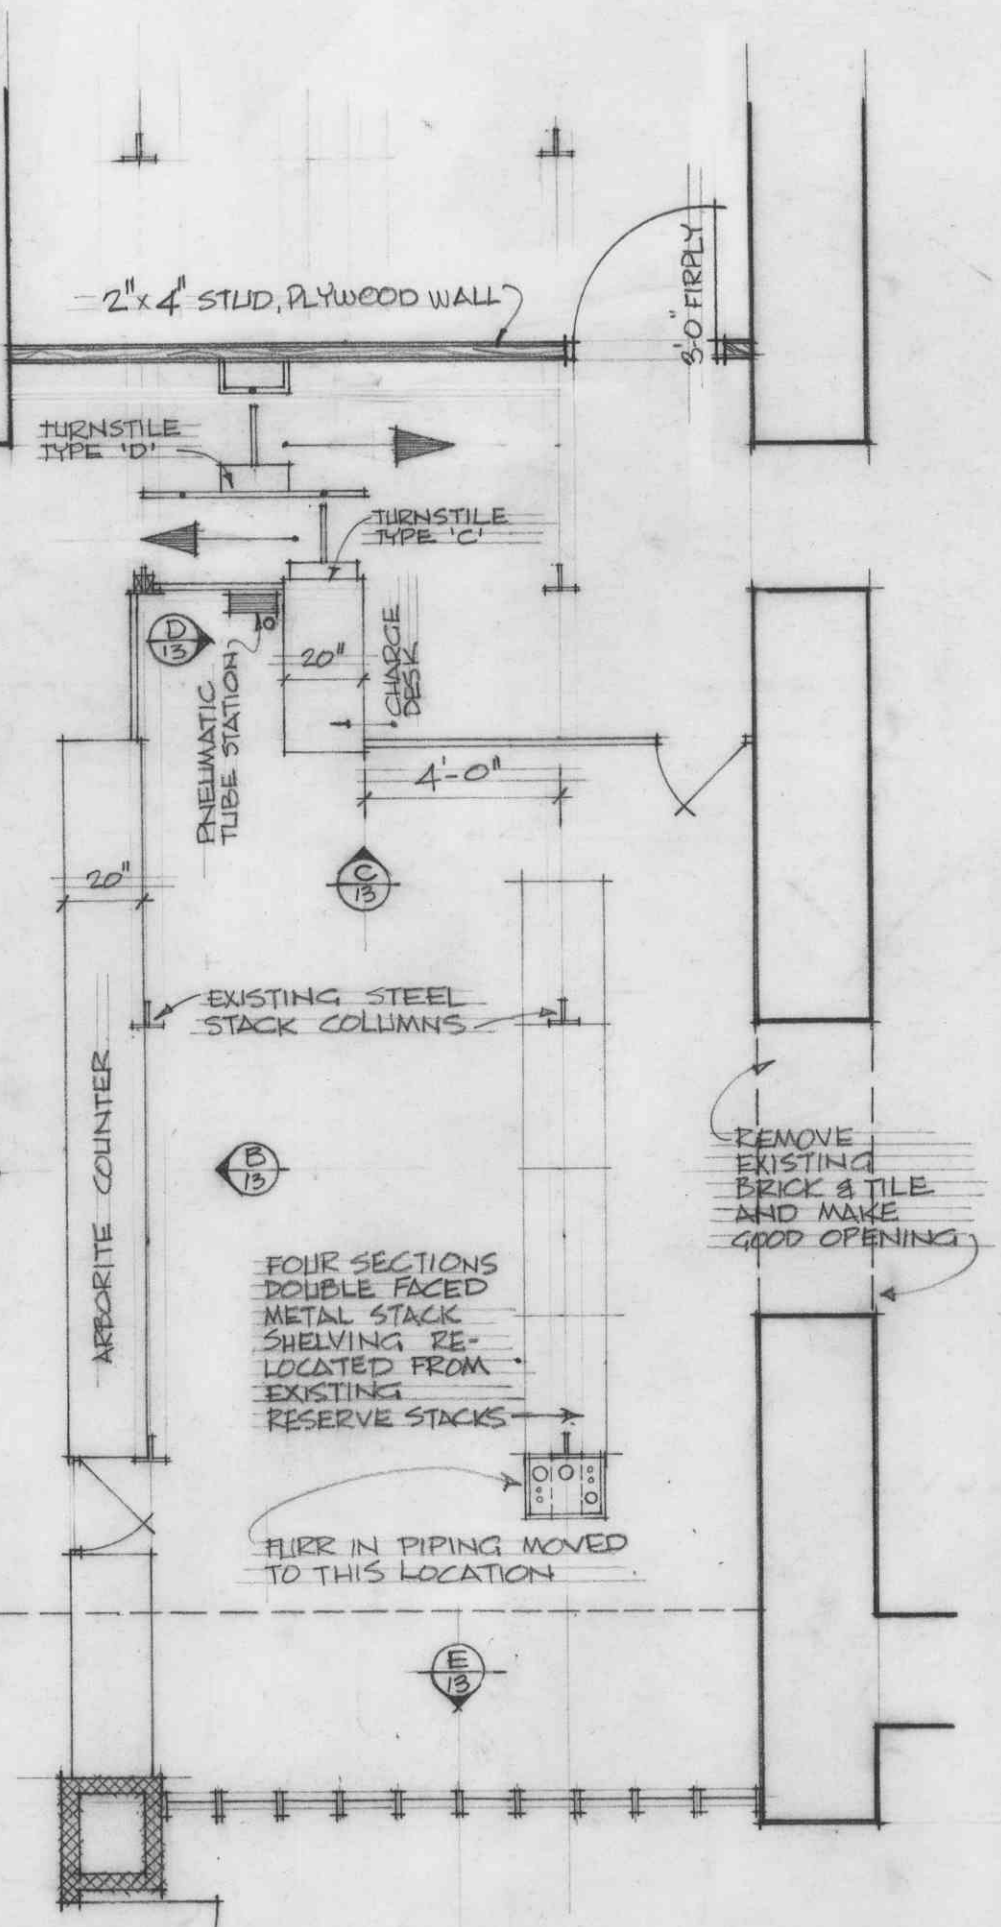

DETAIL PLAN LOAN DESK
SCALE: 1/4" = 1'-0"

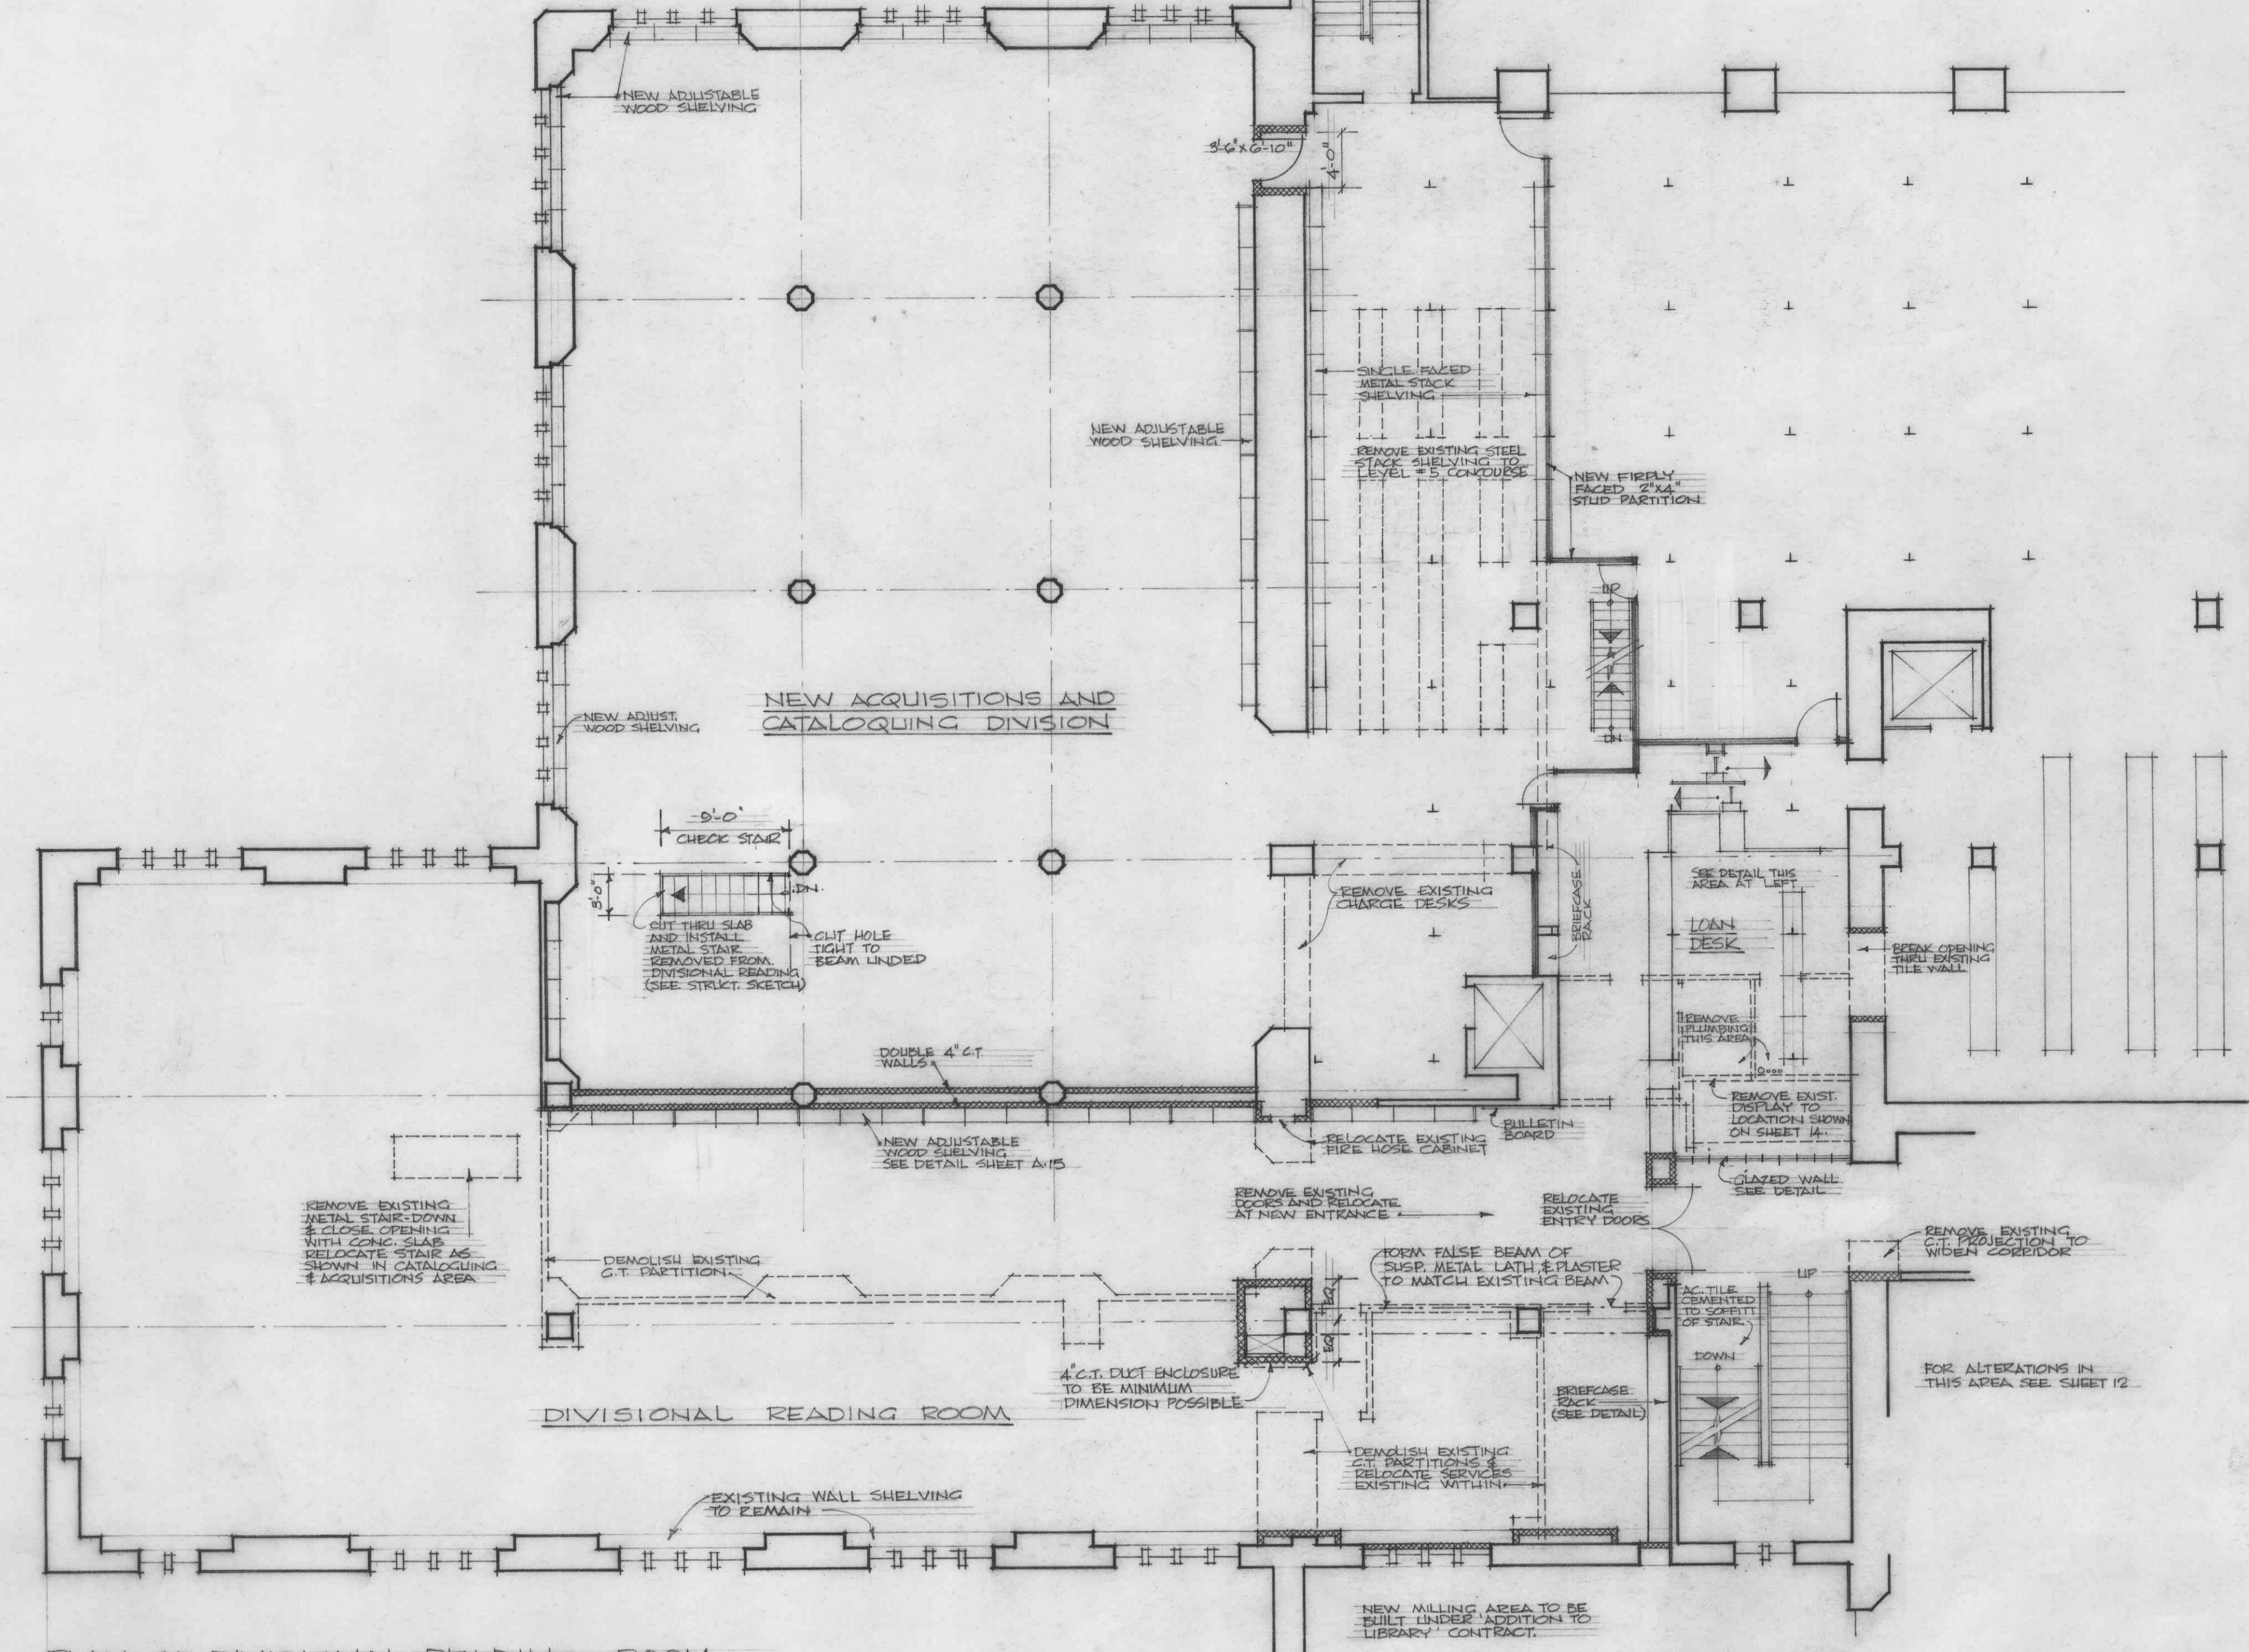

PLAN OF DIVISIONAL READING ROOM
& CATALOGUING AND ACQUISITIONS
SCALE: 1/8" = 1'-0"

No.	DATE	REVISION

THOMPSON, BERWICK & PRATT
ARCHITECTS
1555 ROBSON ST. VANCOUVER 5, B. C.

ALTERATIONS OF LIBRARY
UNIVERSITY OF BRITISH COLUMBIA
DIVISION, R.R., CATALOGUE & ACQUISITION - LEVEL #3
DRAWN: R.B.A. CHECKED: SCALE: AS SHOWN DATE: DEC 1959

SHEET No.
13
OF