

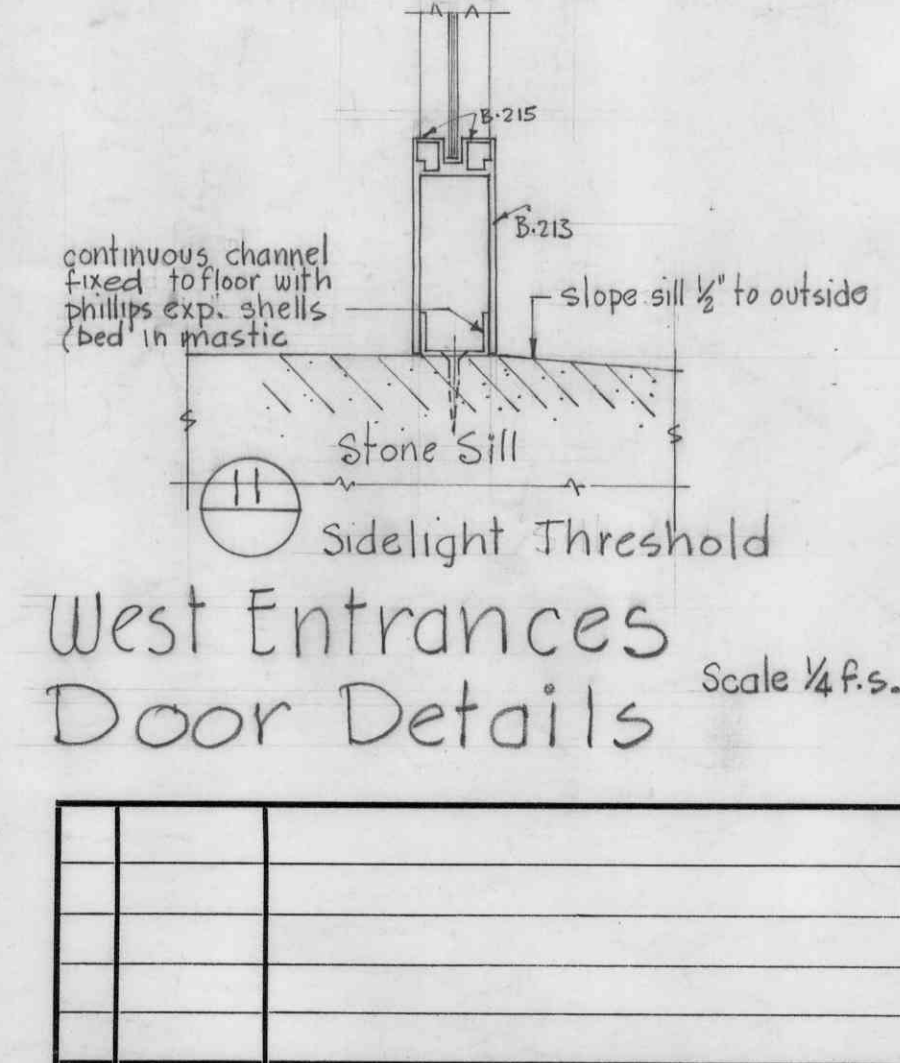
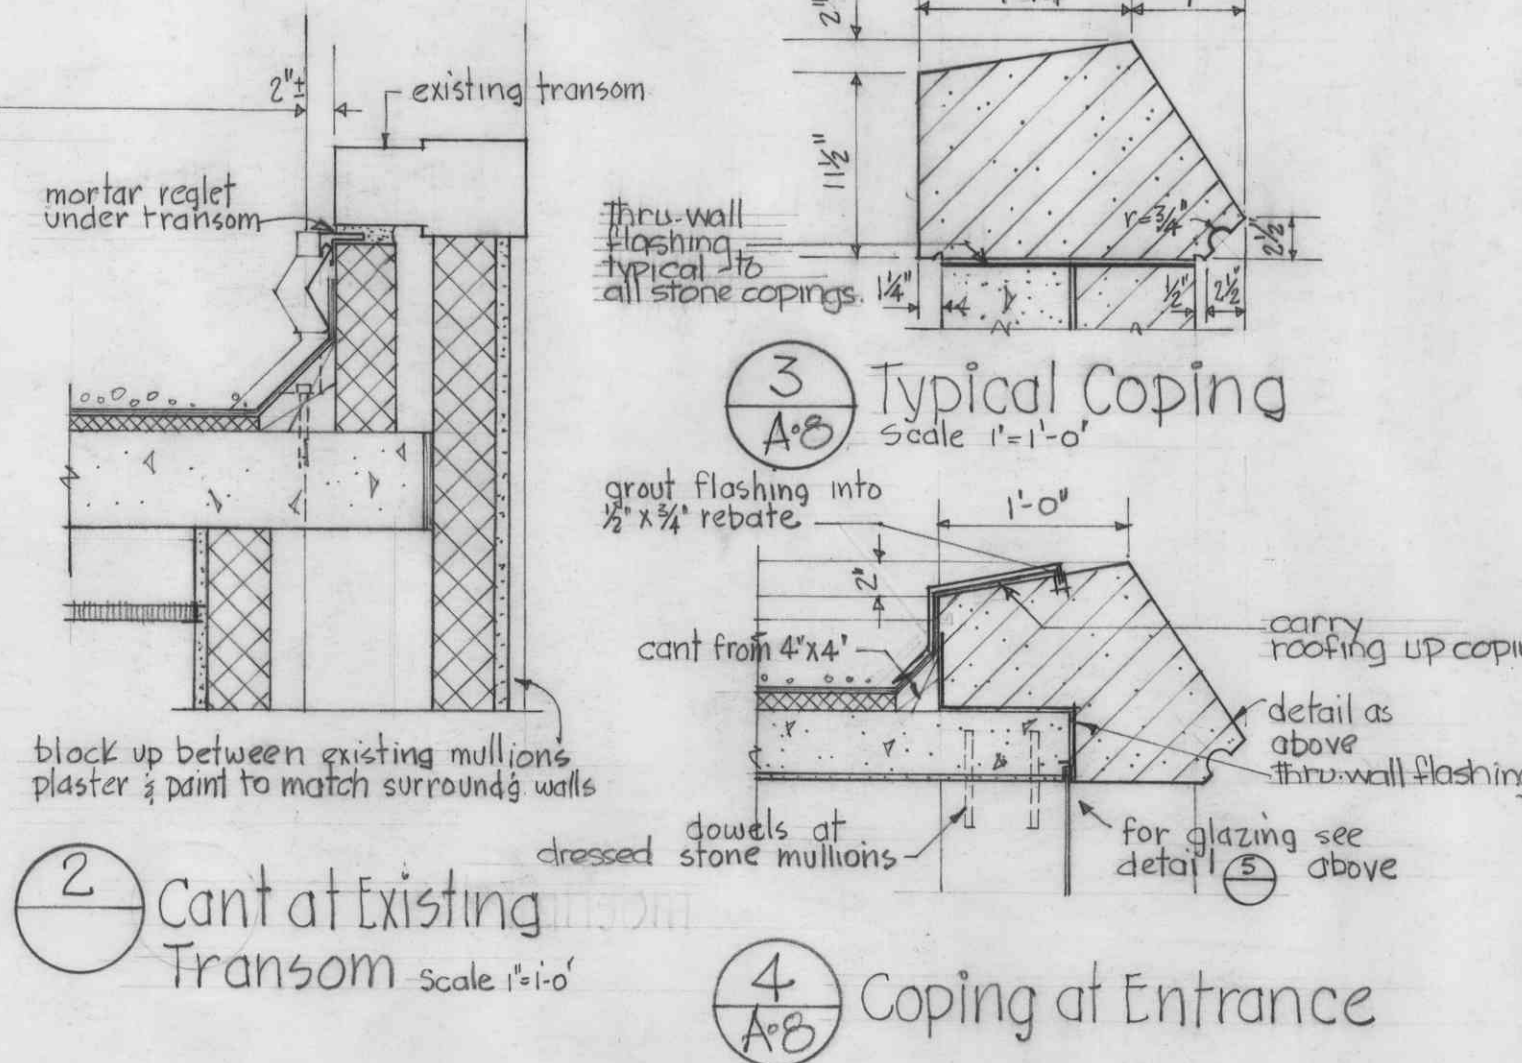
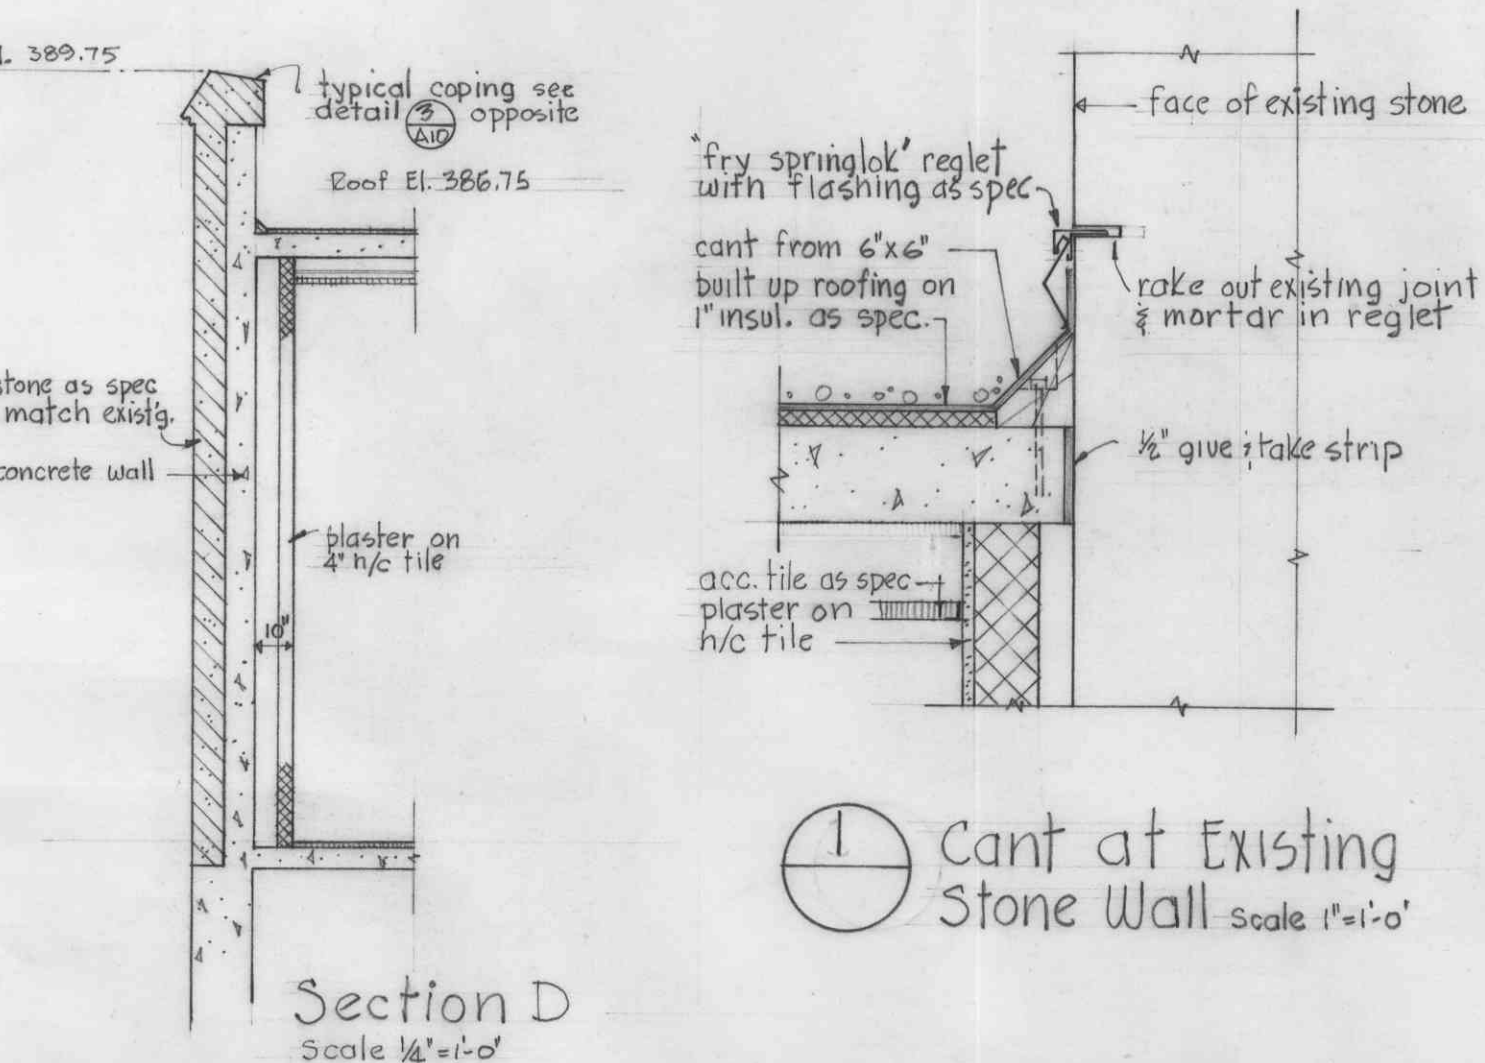
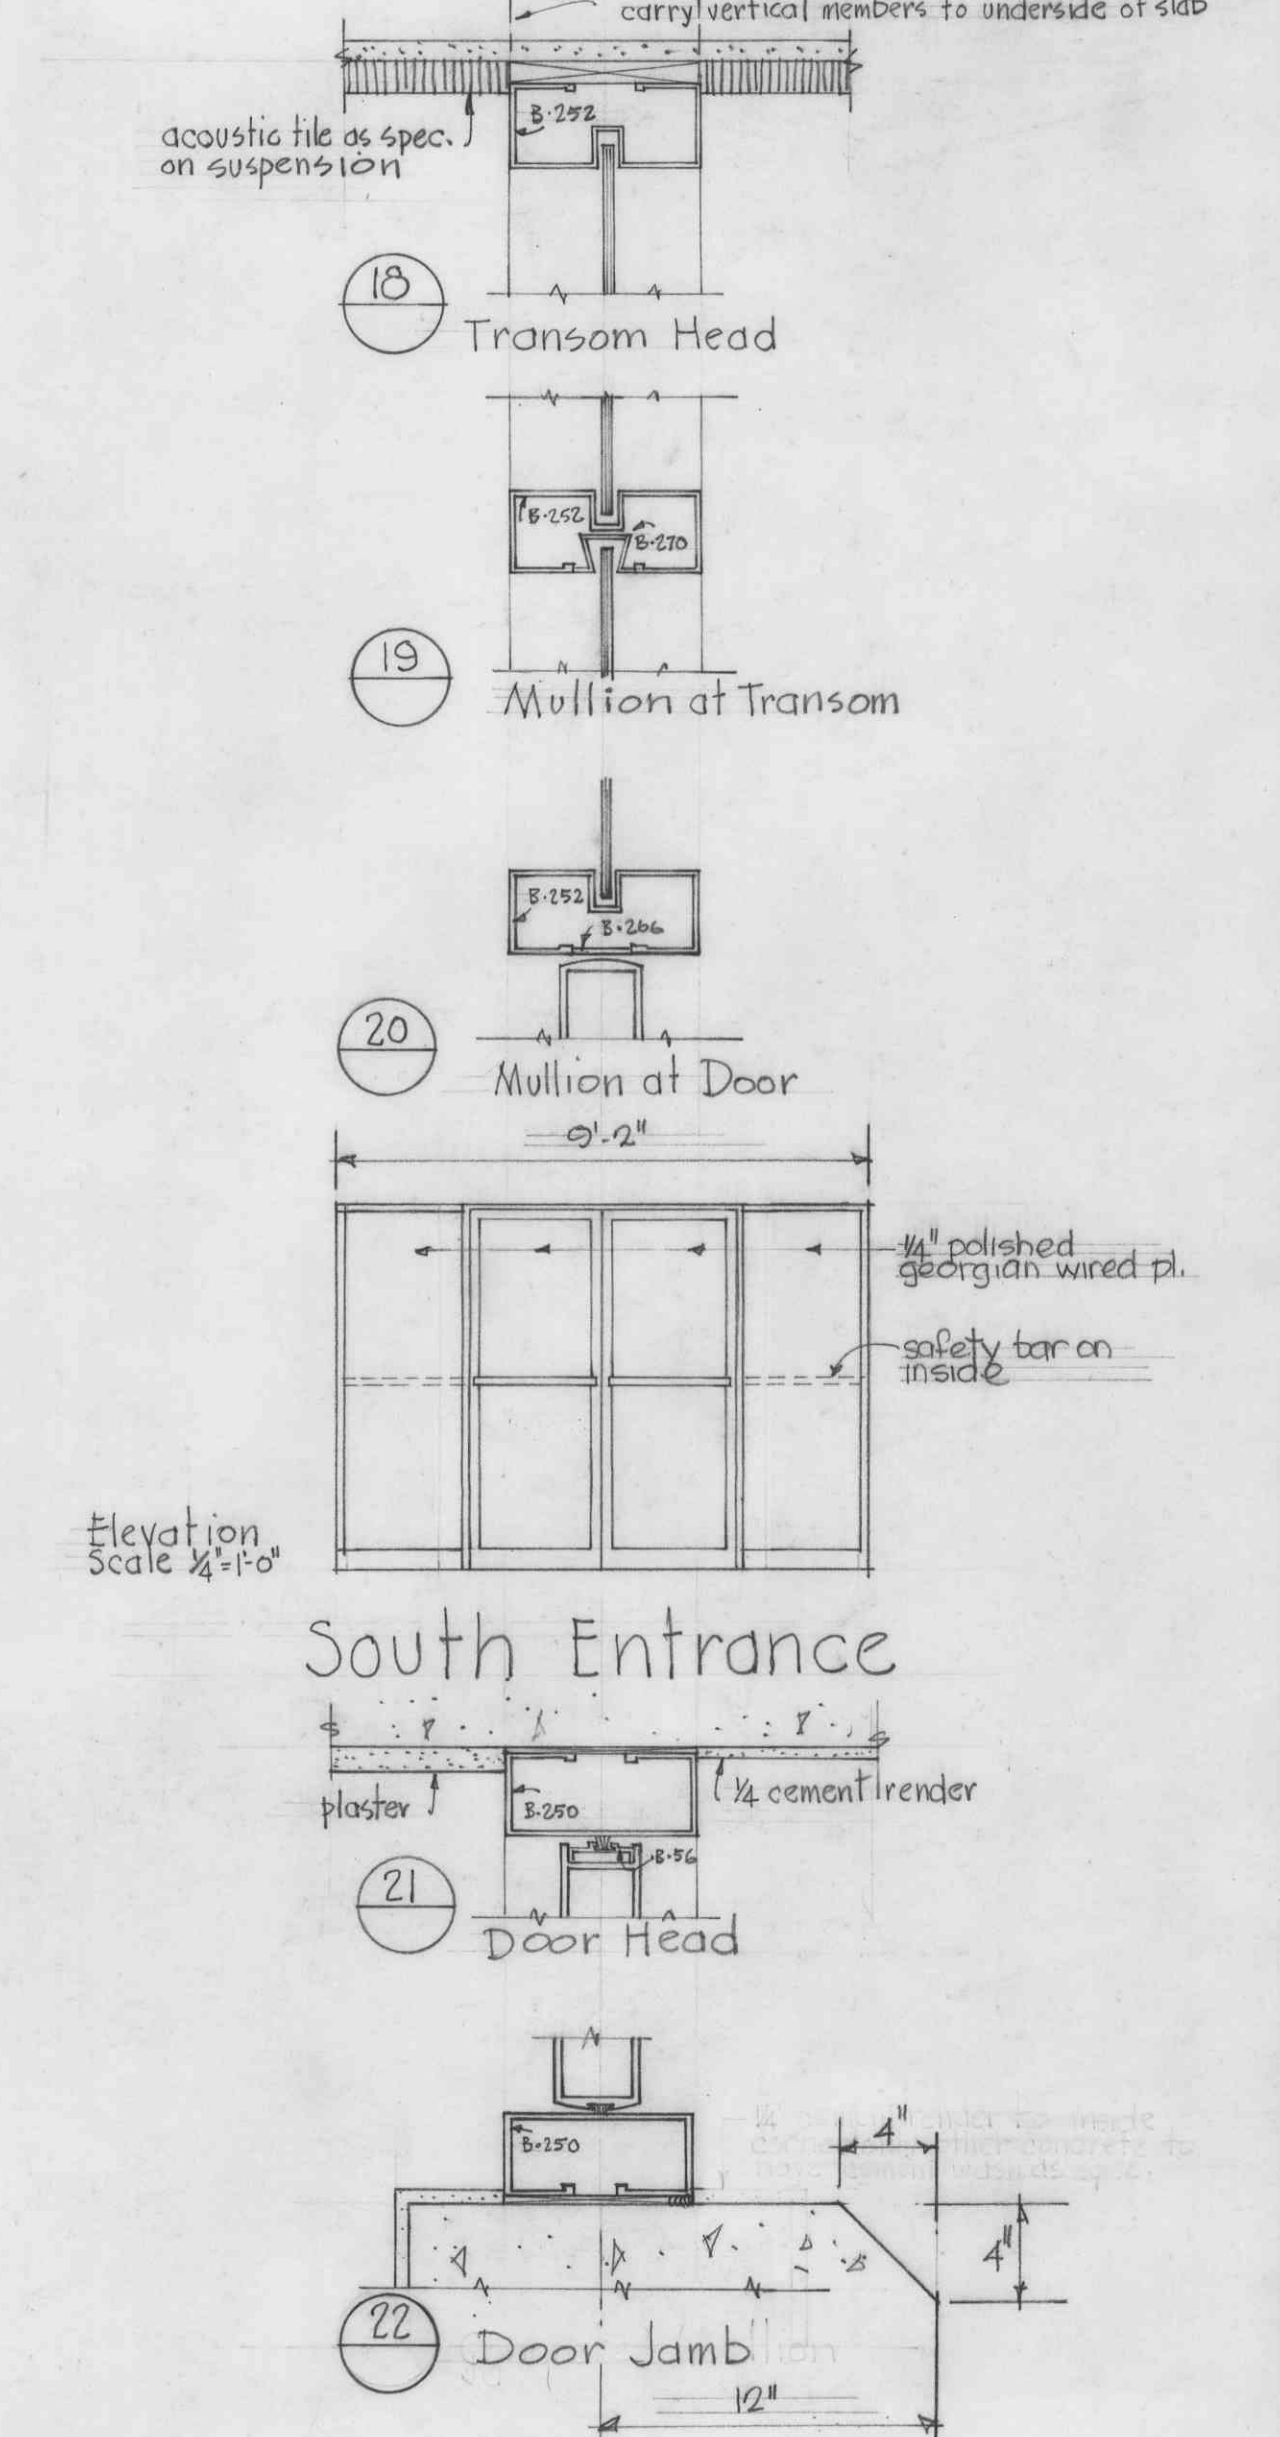
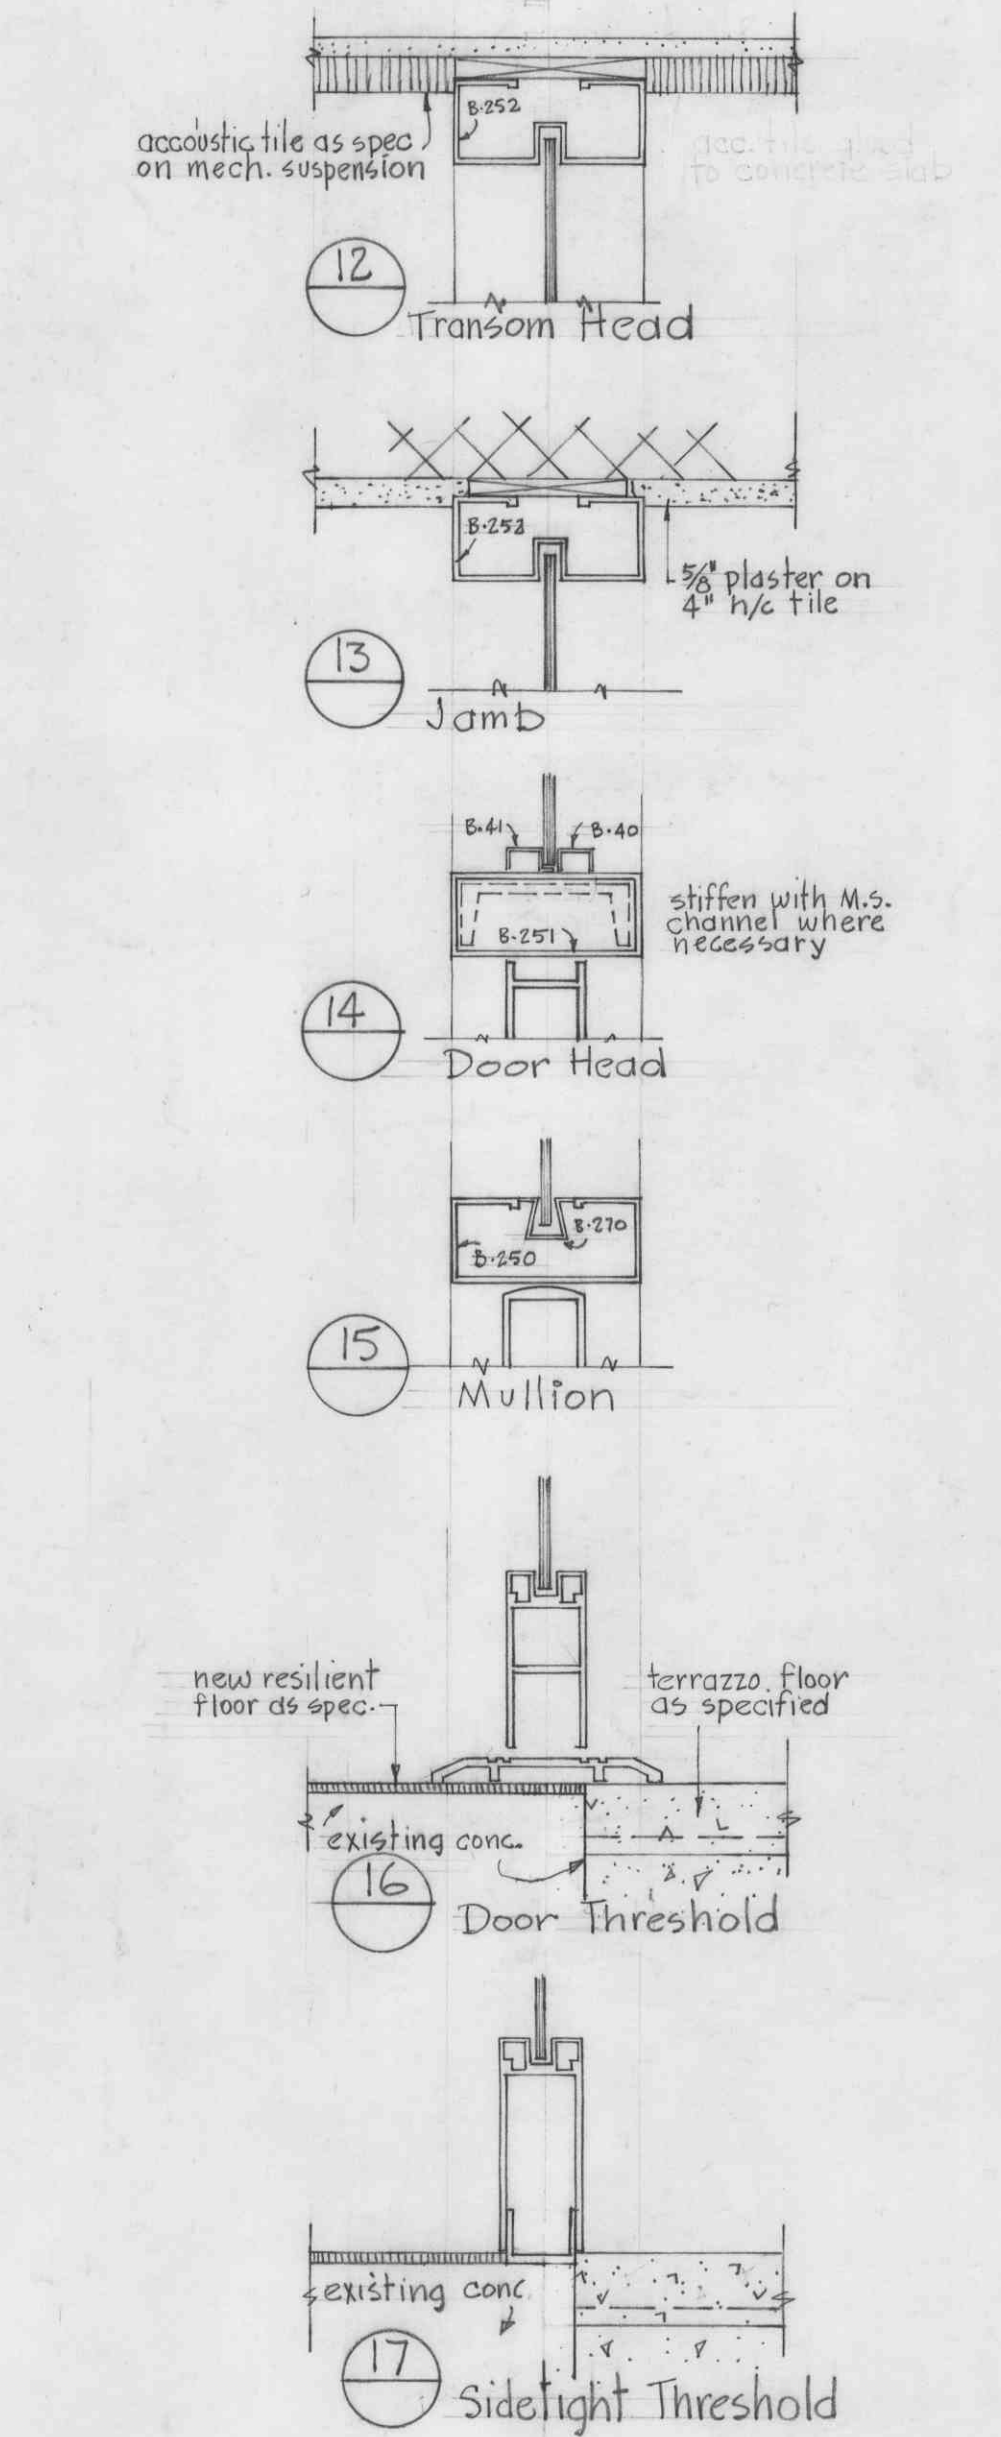
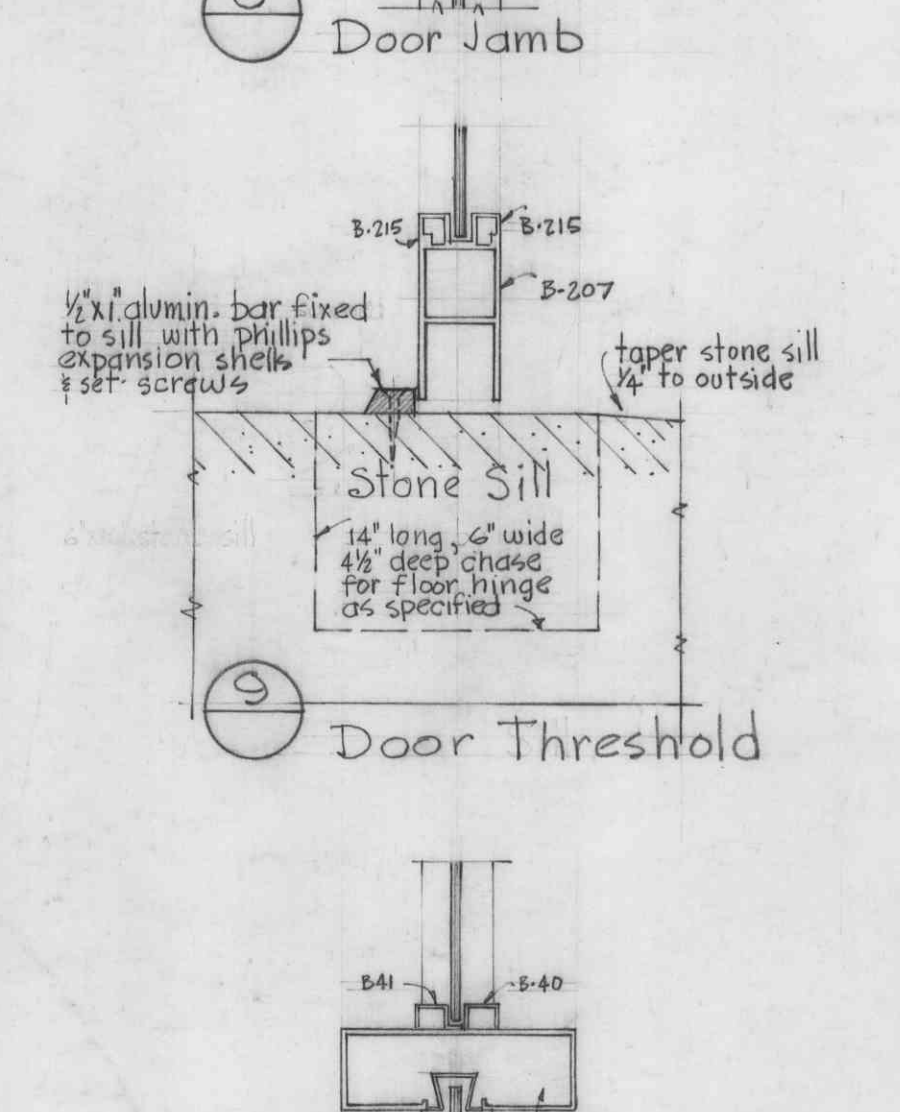
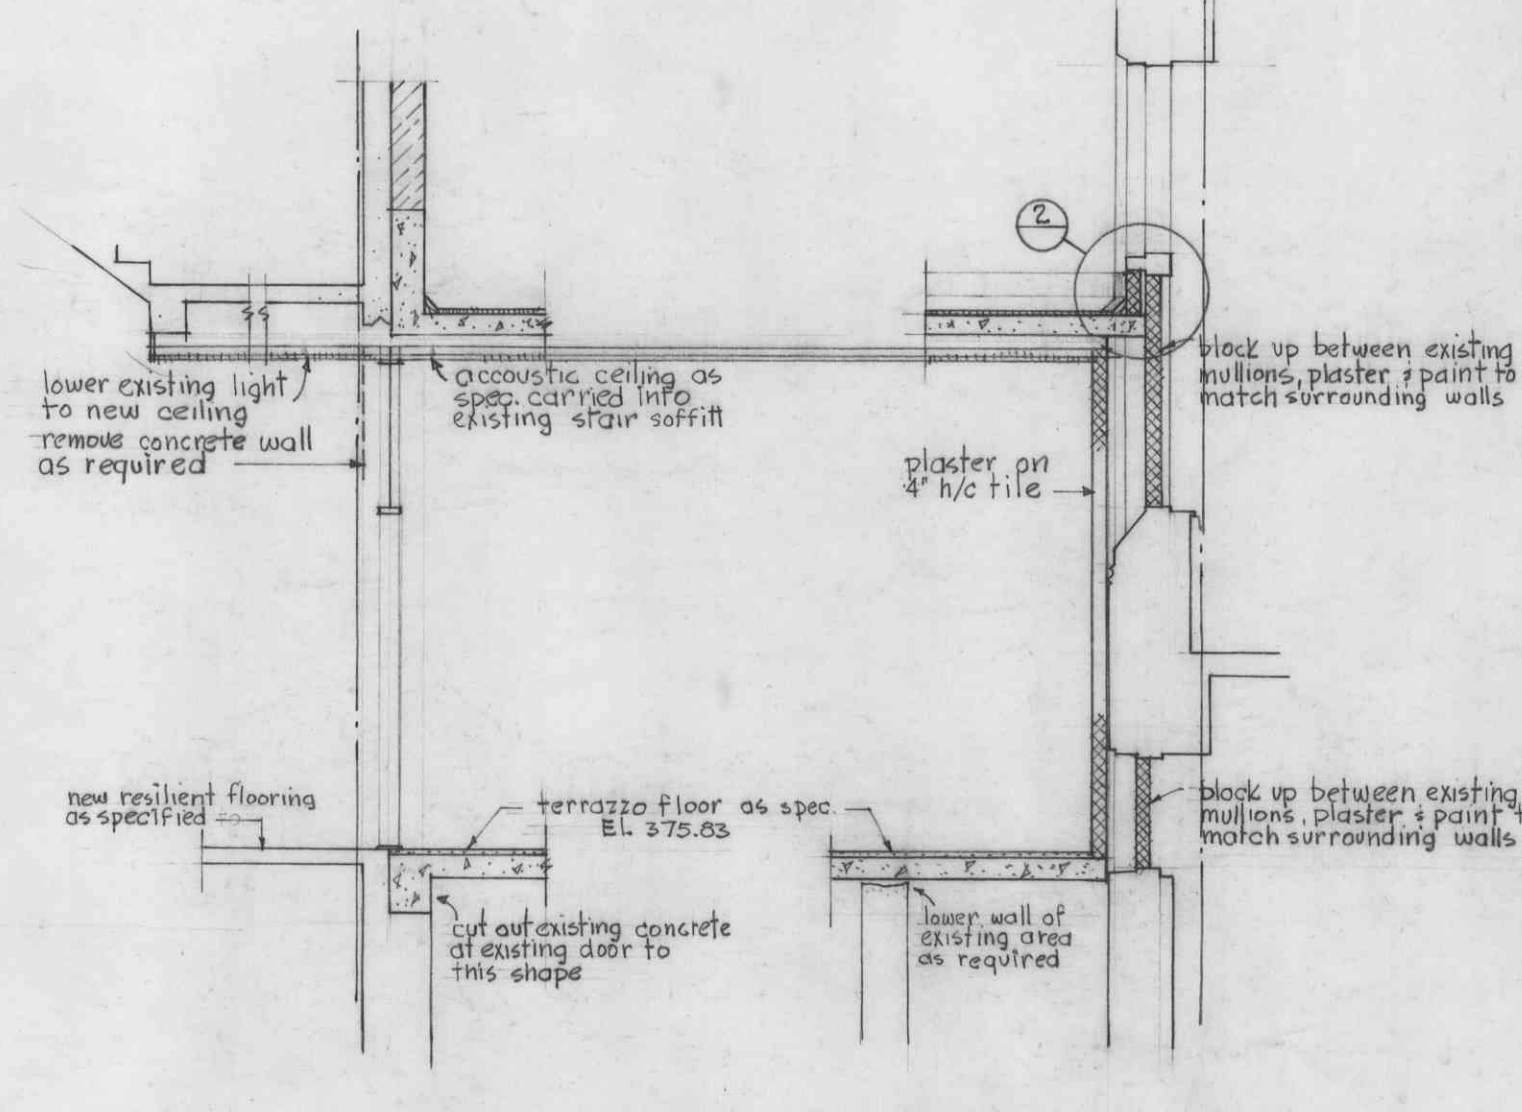
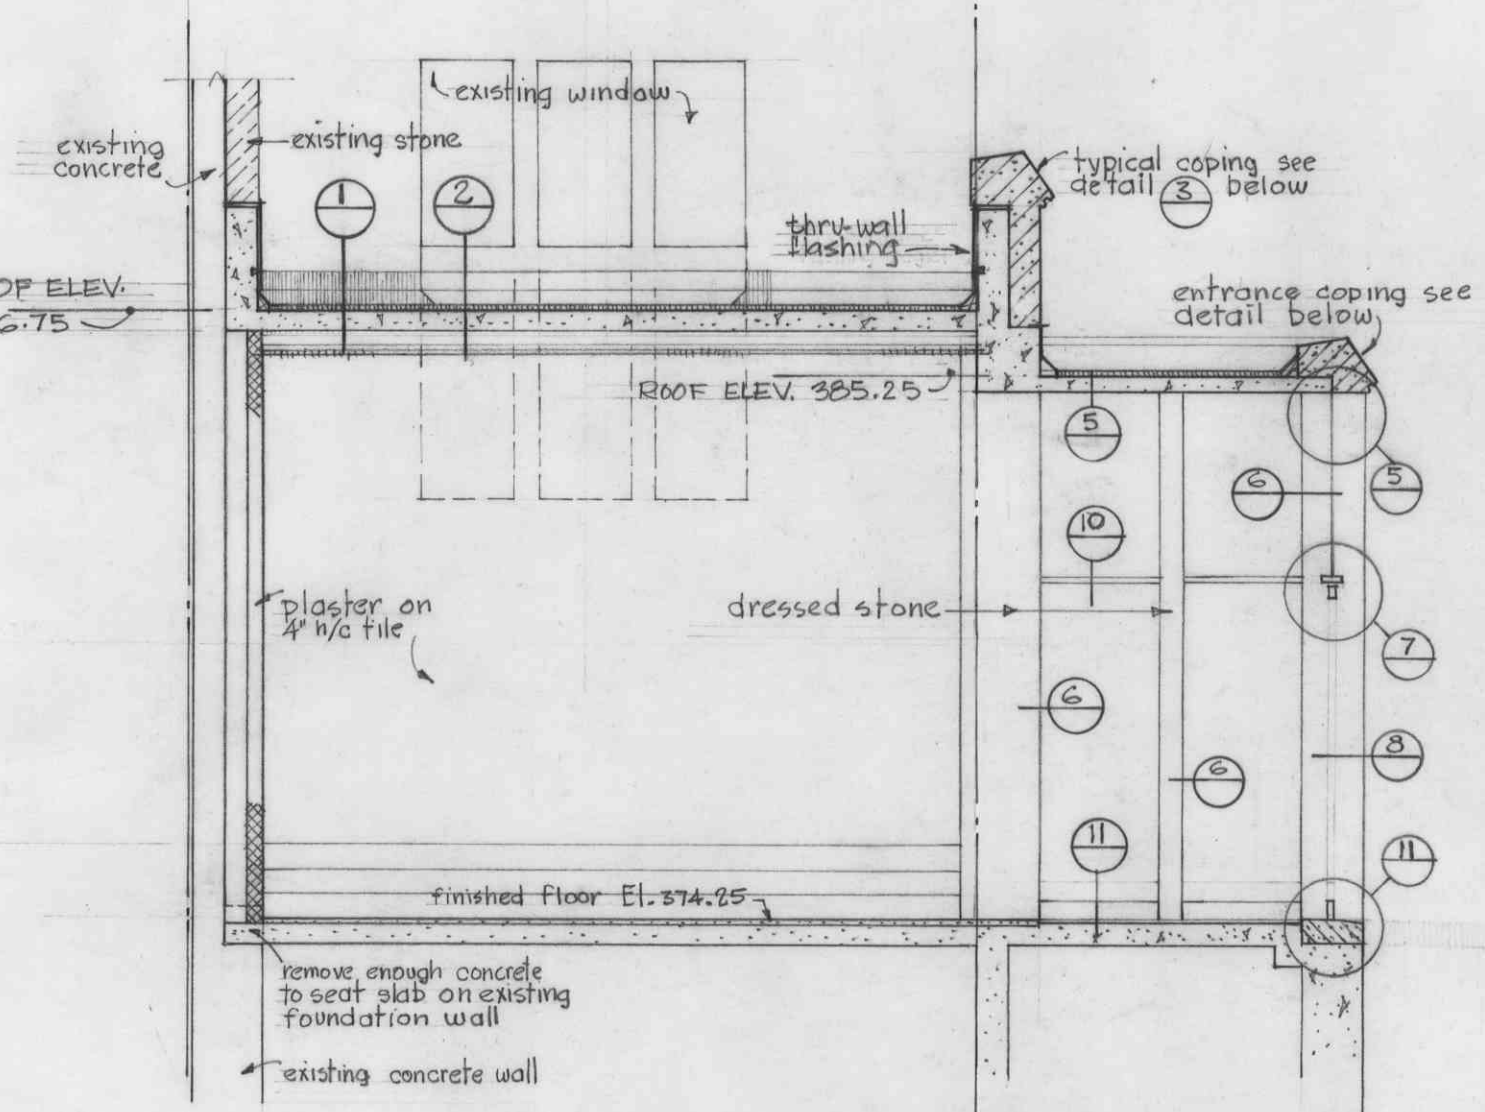
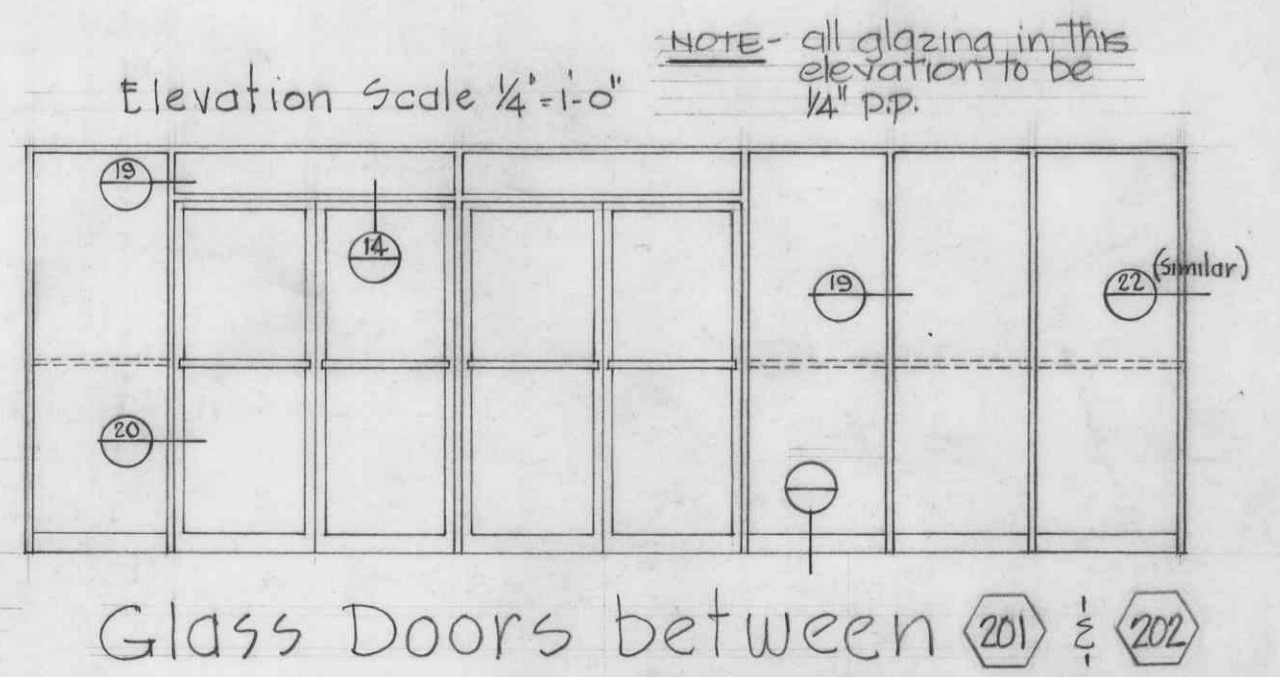
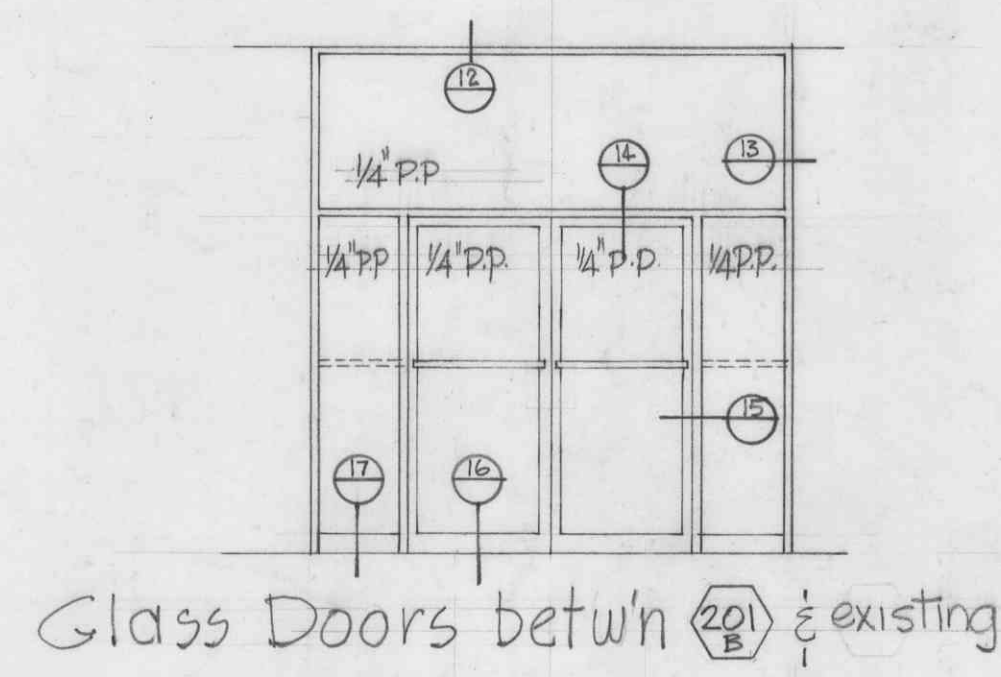
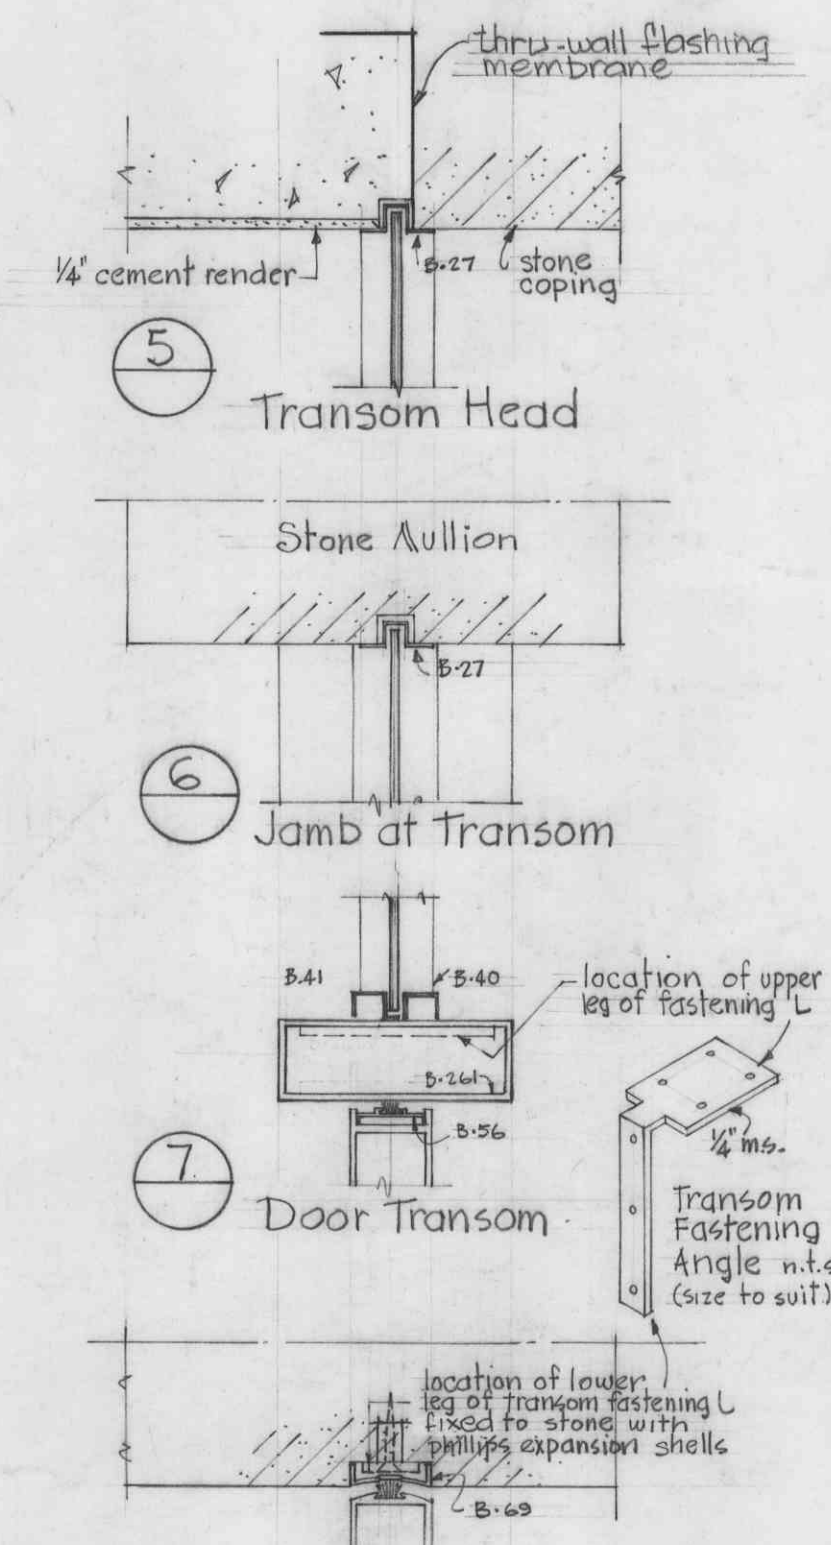


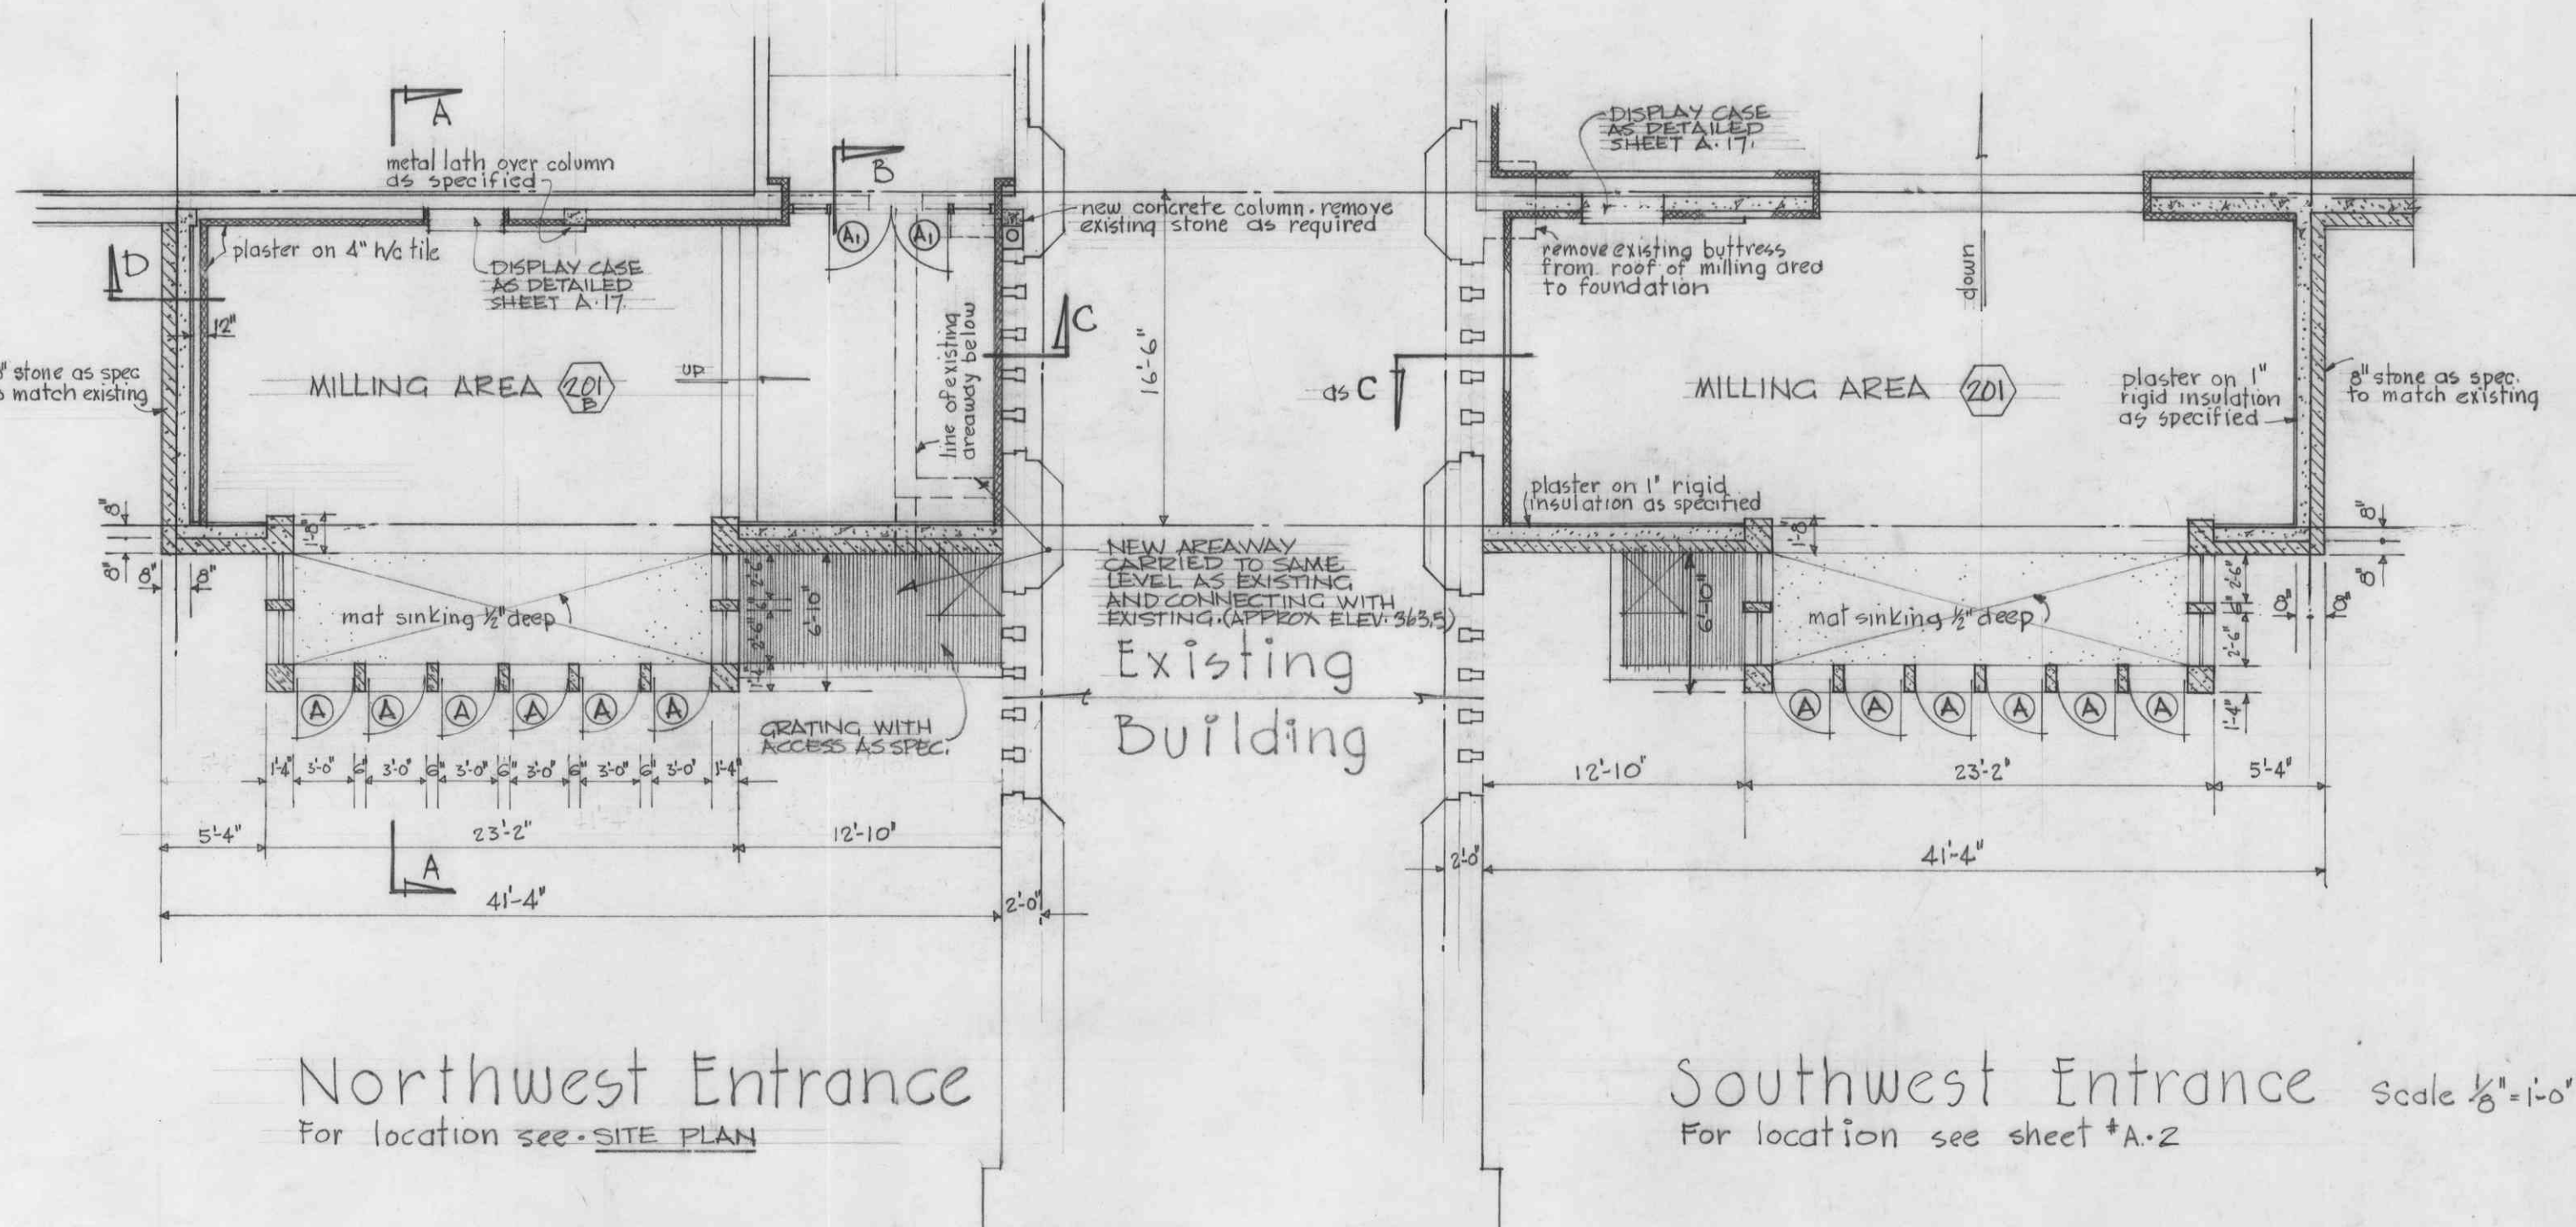

- Notes
1. Fixing of sill members, aluminum bars, etc. to stone, concrete, terrazzo etc. to be with Phillips self tapping expansion shells unless otherwise noted.
 2. Glass in doors & sidelights & transoms to be Georgian wired plate as spec. on exterior.
 3. Push & pull bars to have horizontal name plates attached.

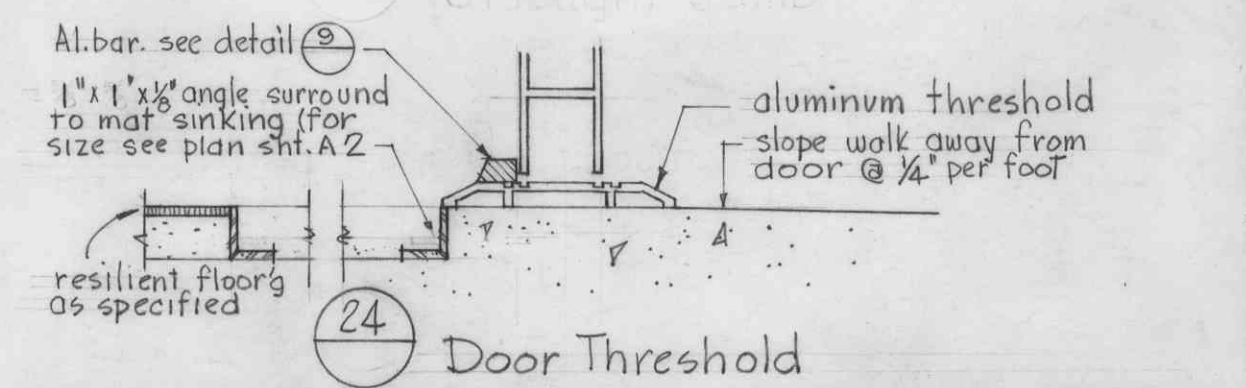

West Entrances
Door Details
Scale 1/4" = 1'-0"

THOMPSON, BERWICK & PRATT ARCHITECTS		ADDITION TO THE LIBRARY UNIVERSITY OF BRITISH COLUMBIA		SHEET No.
1553 ROBSON ST. VANCOUVER 8, B.C.		ENTRANCE DETAILS		A-10 OF
No.	DATE	REVISION	DRAWN BY	CHECKED: R.B.A. SCALE: AS SHOWN DATE: MAY 15/59