
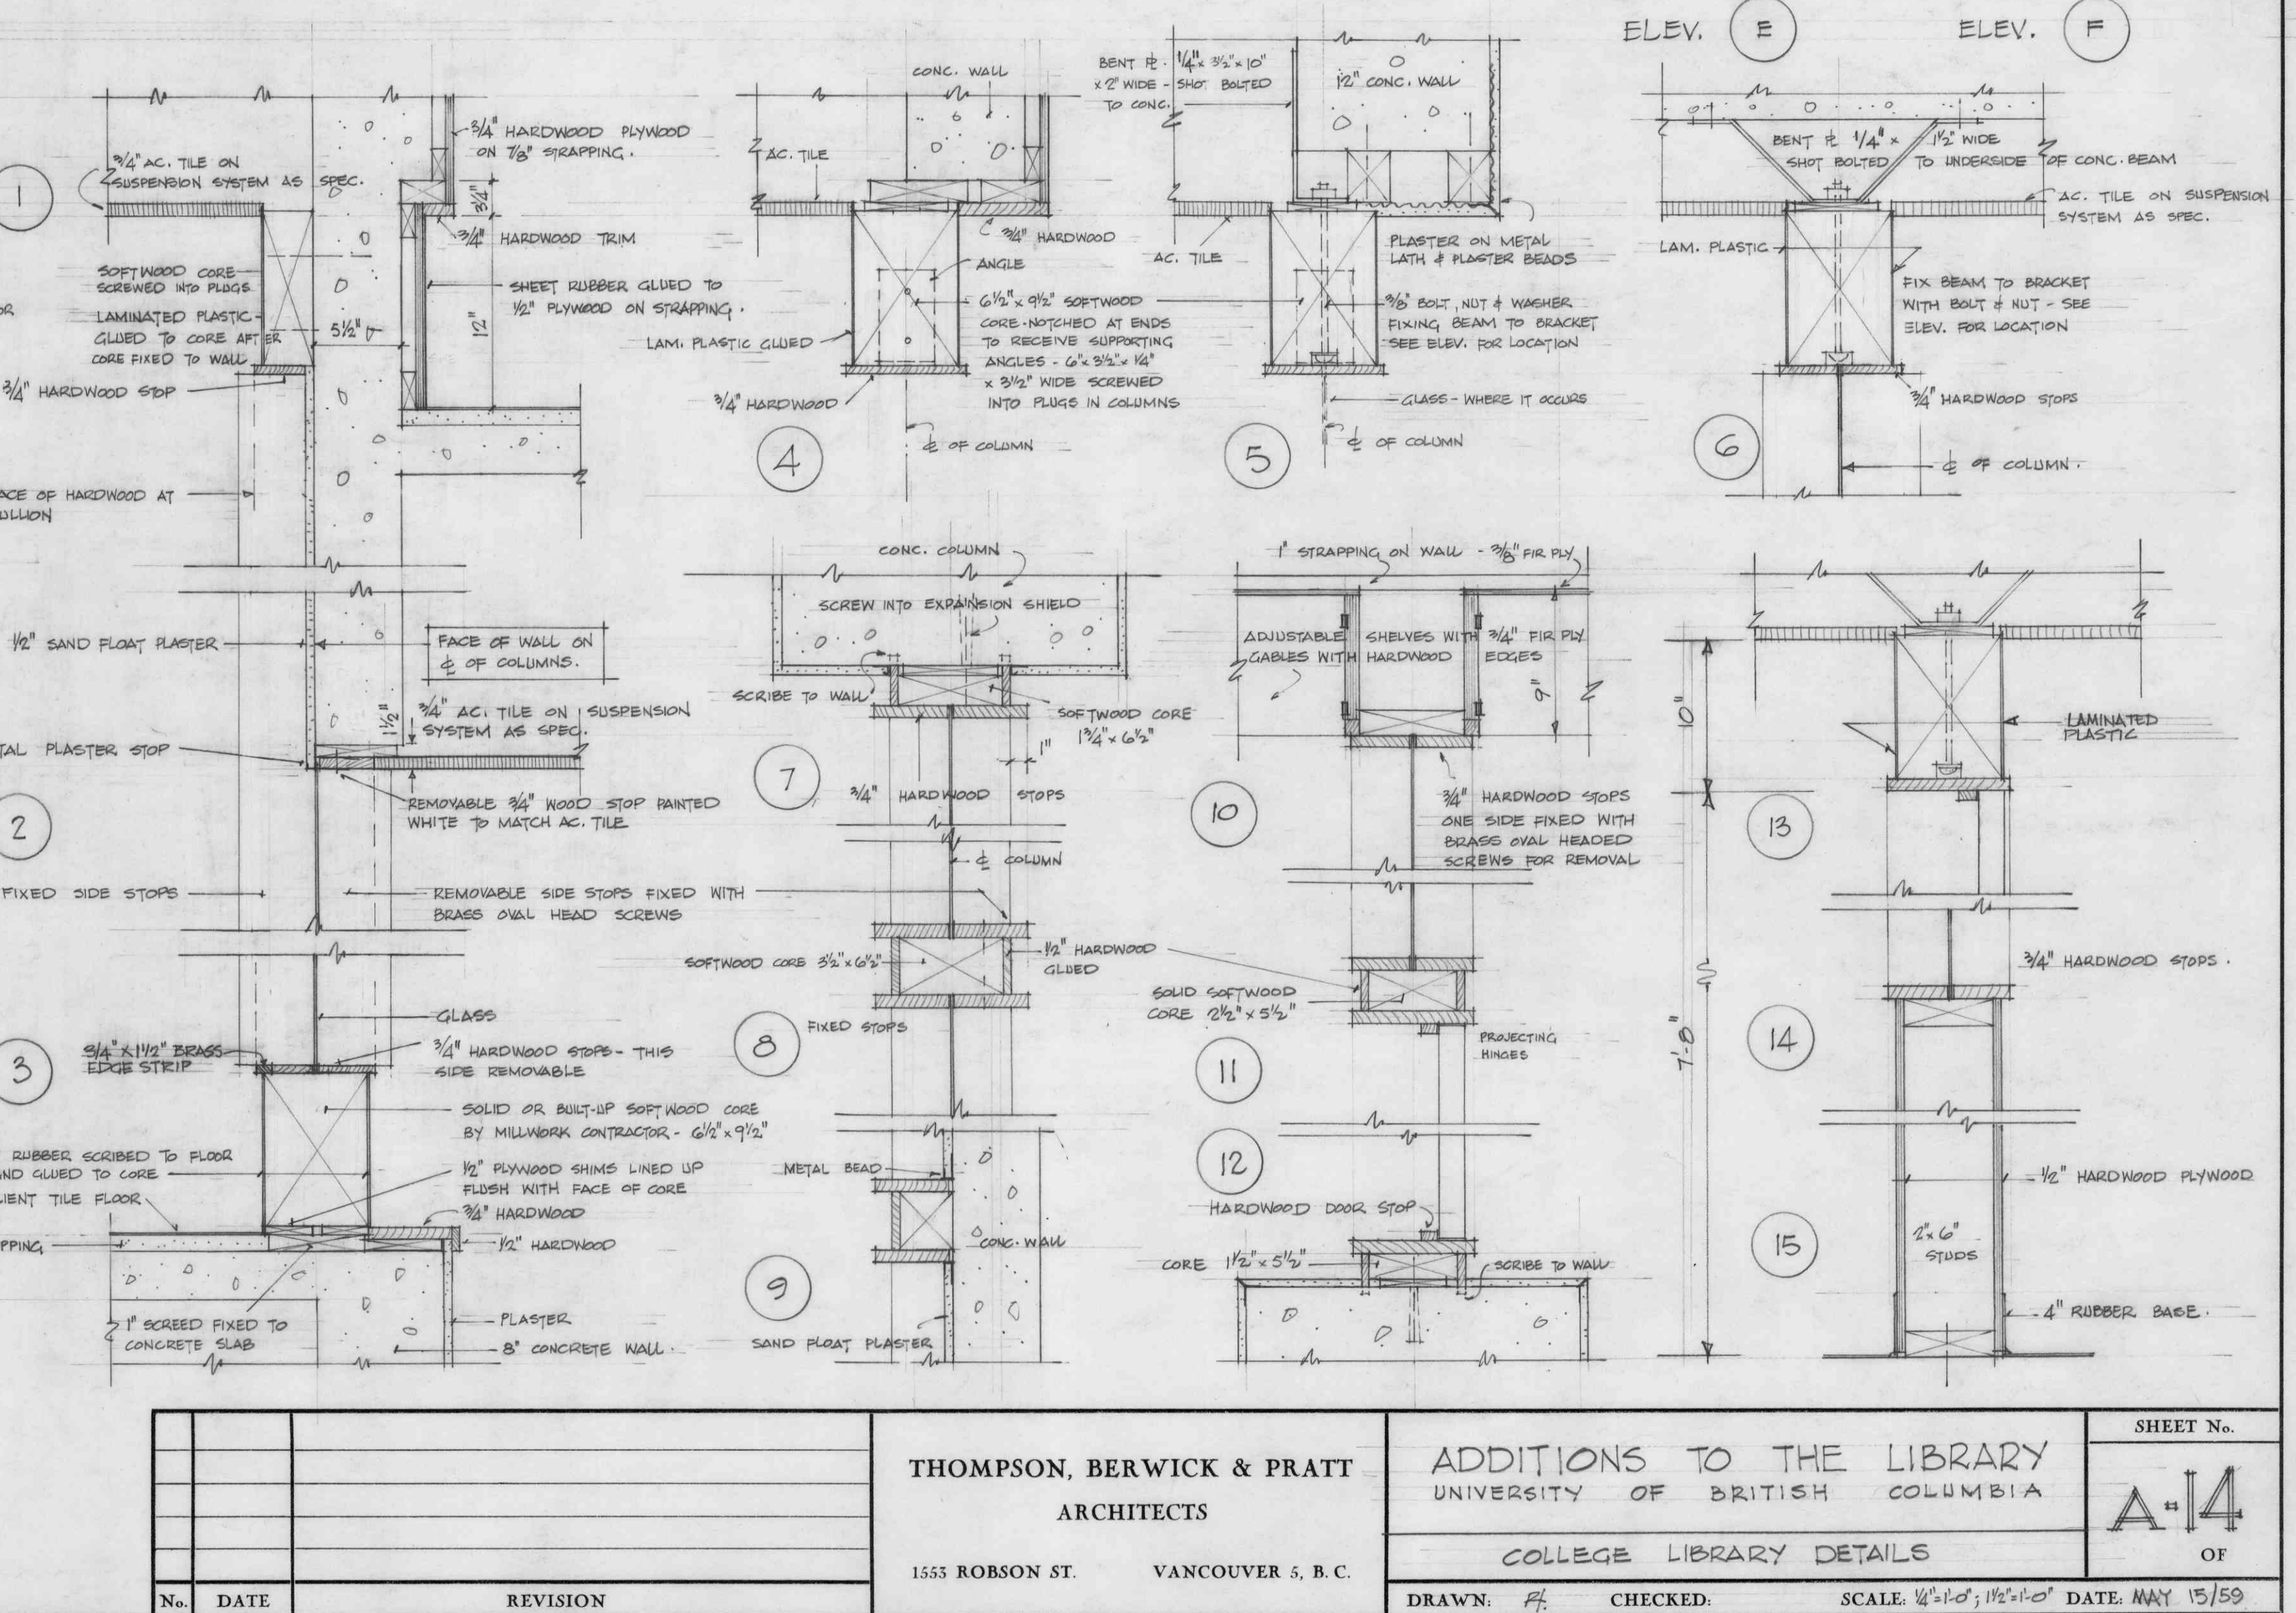
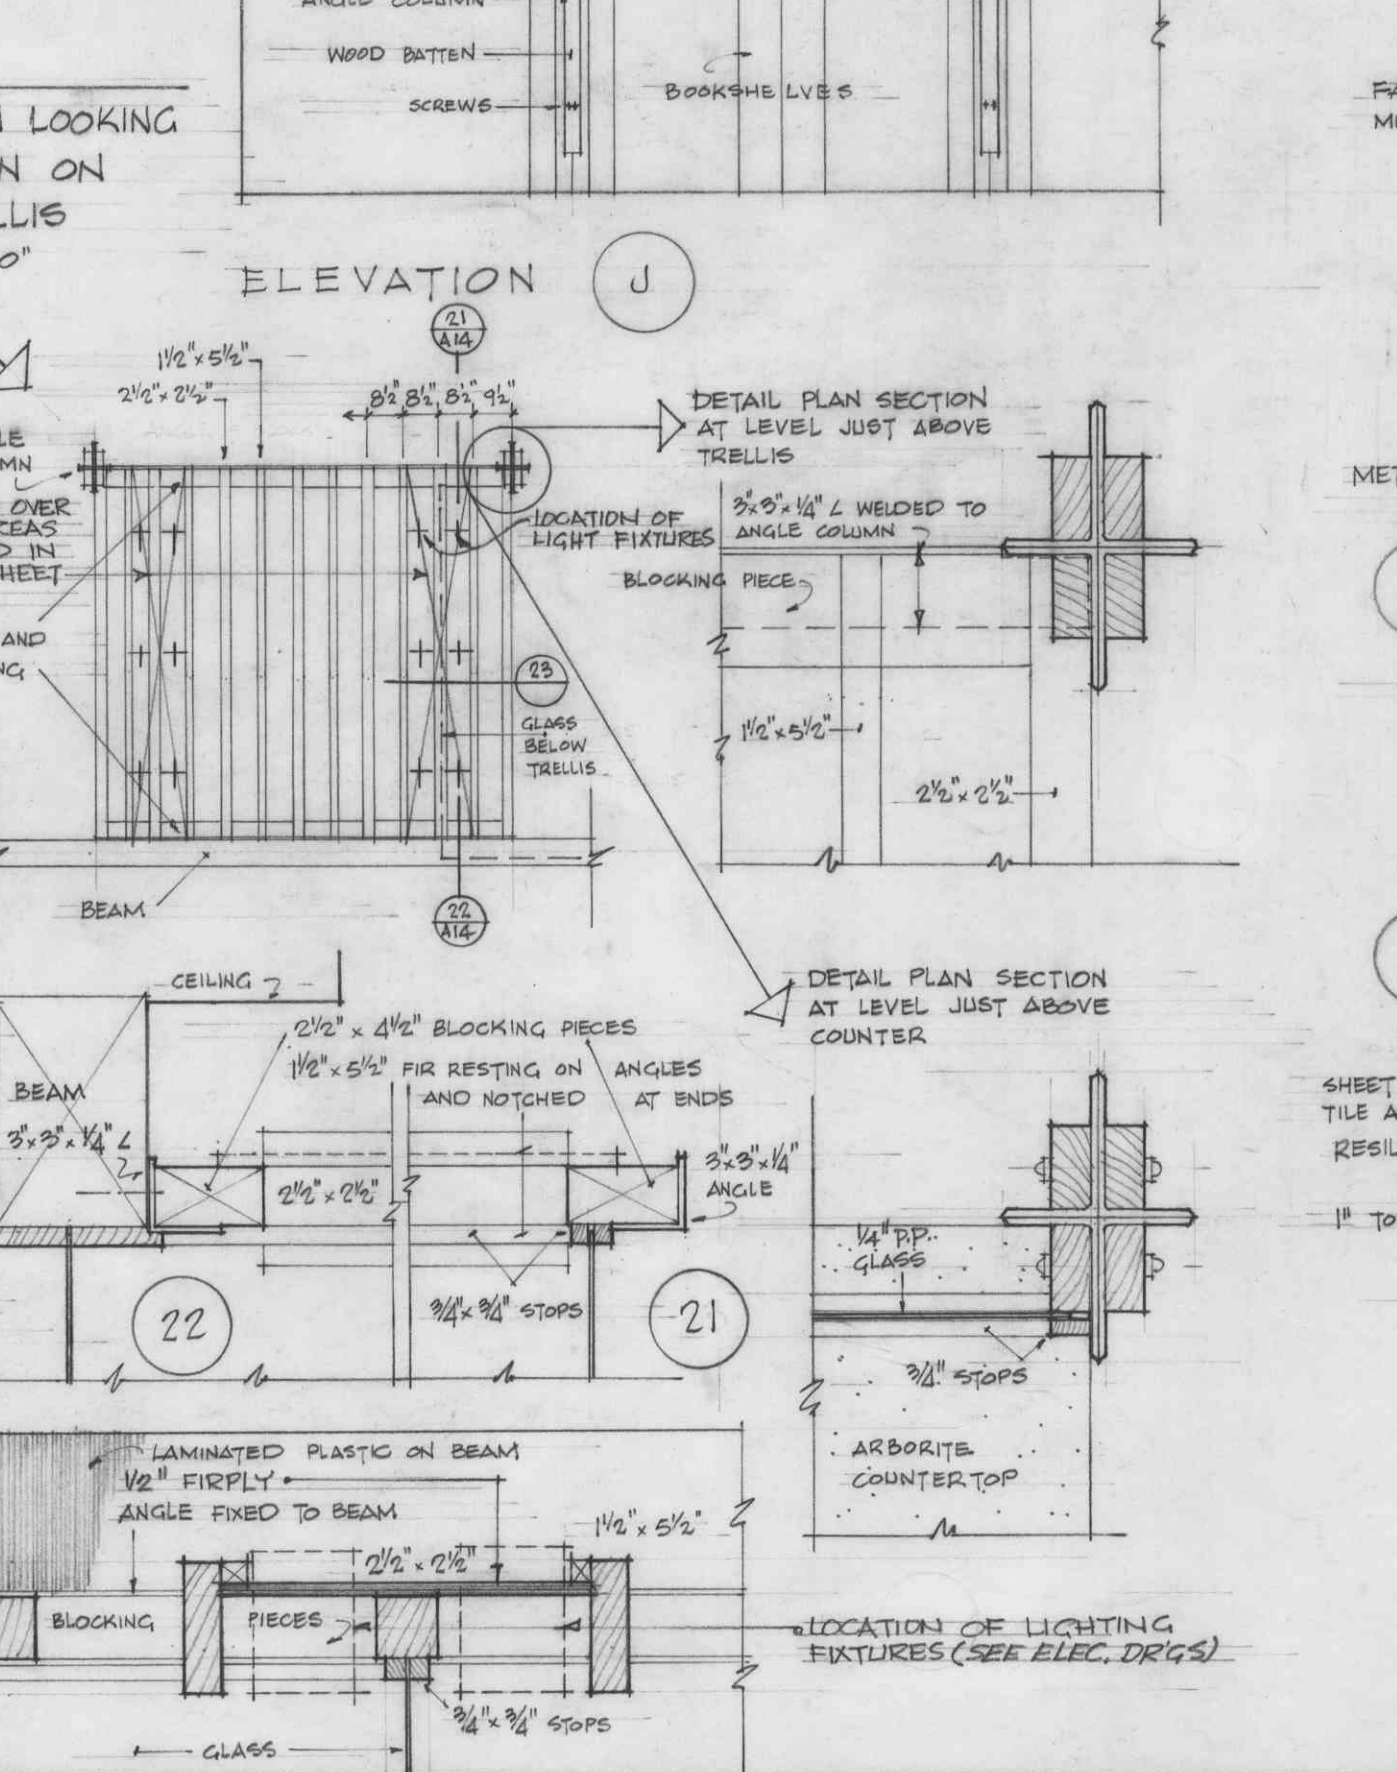
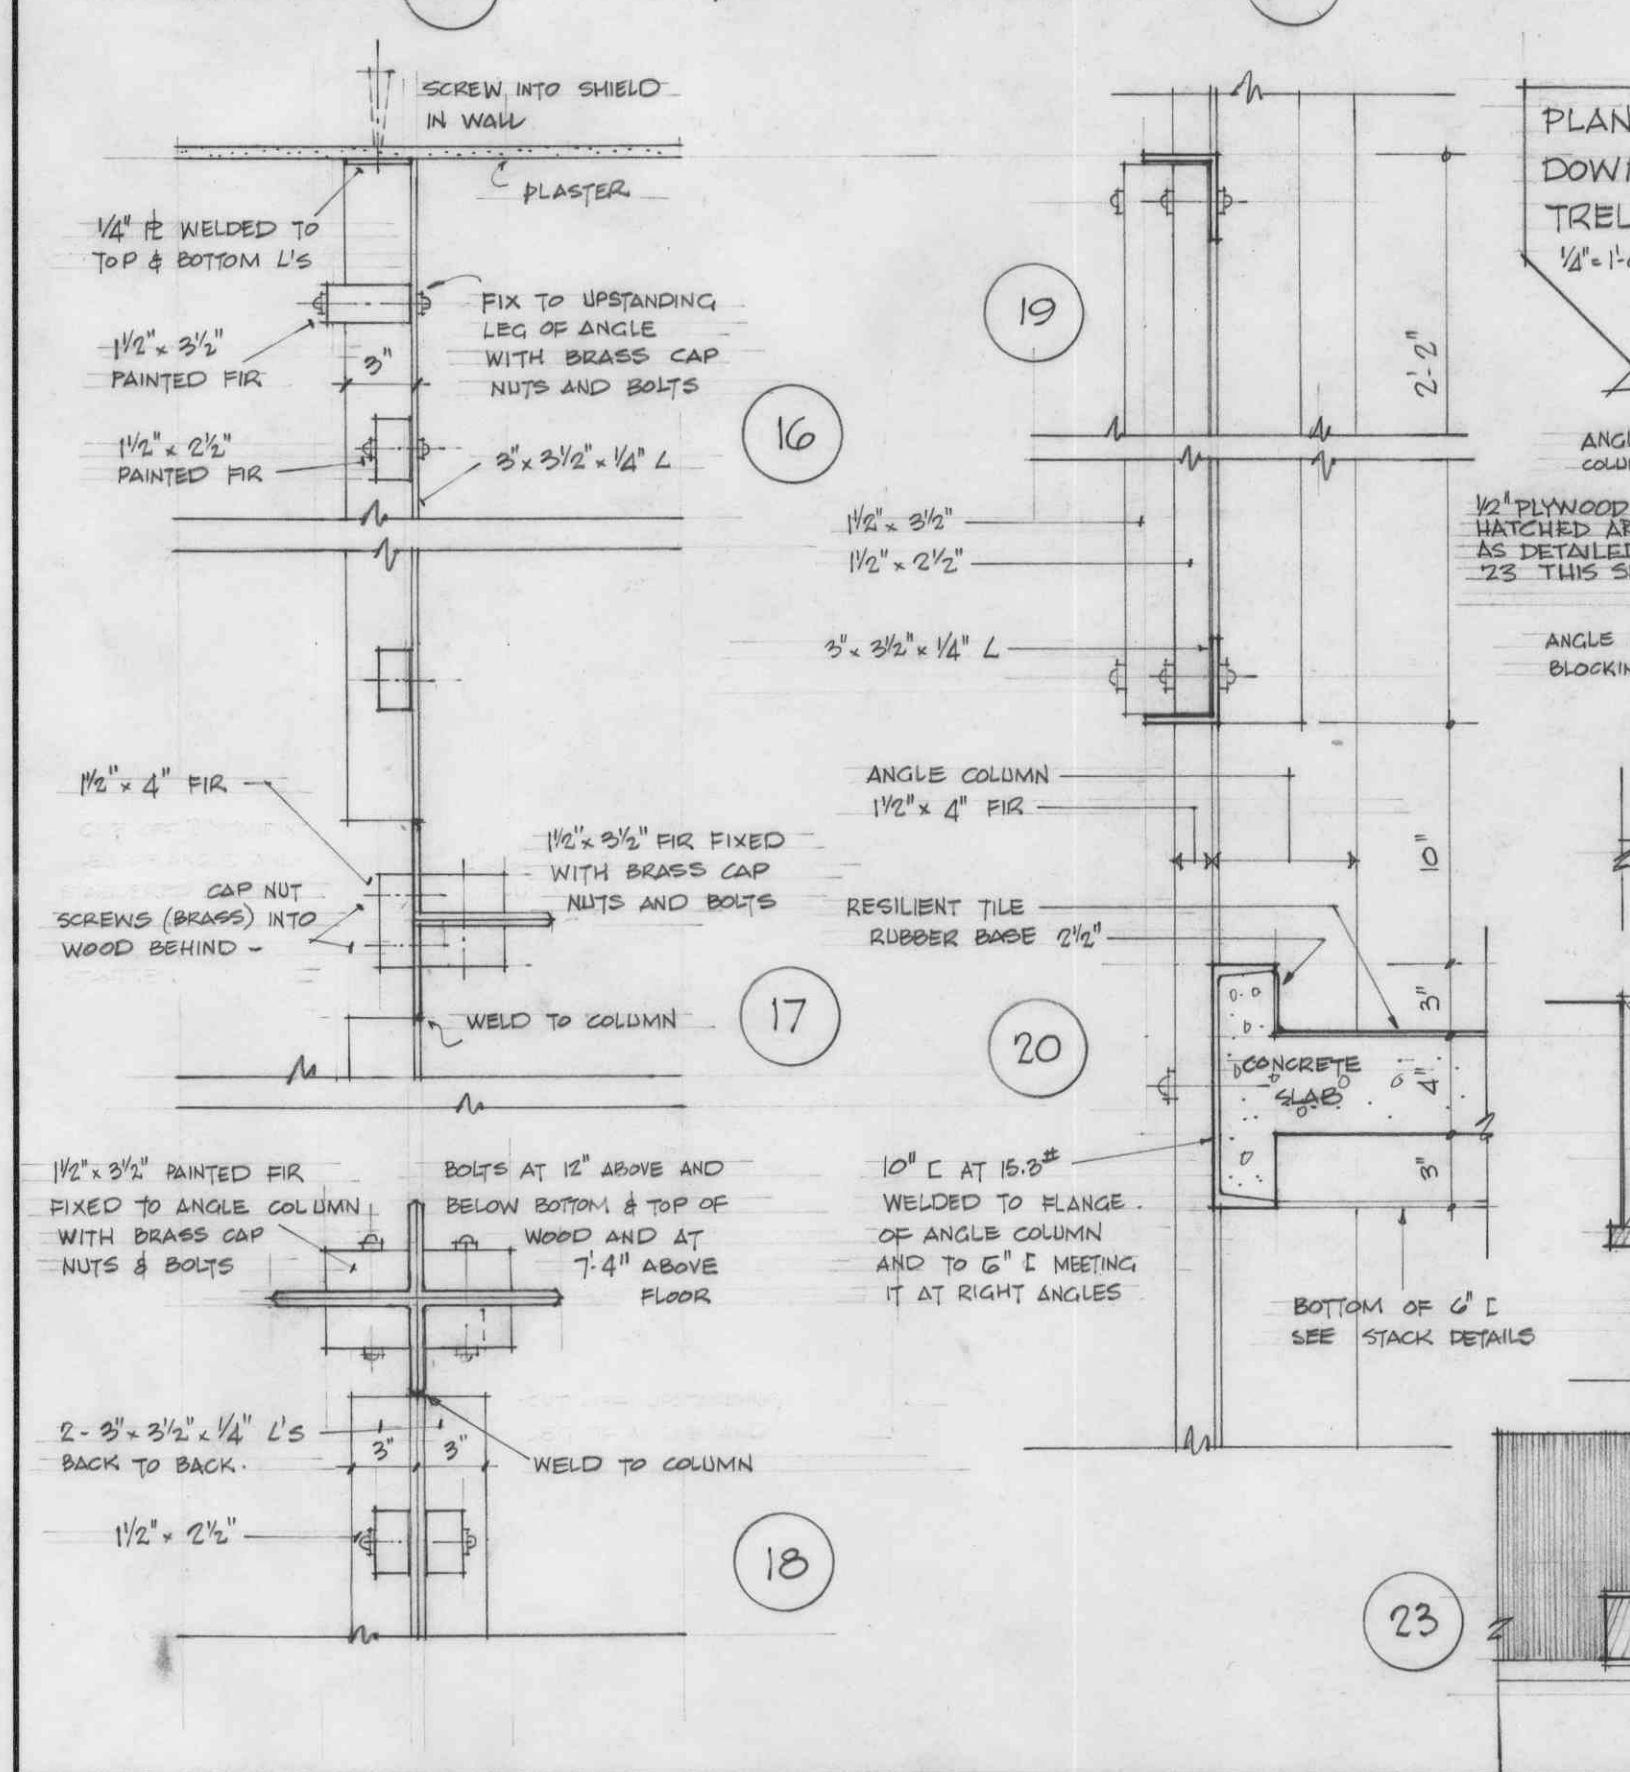
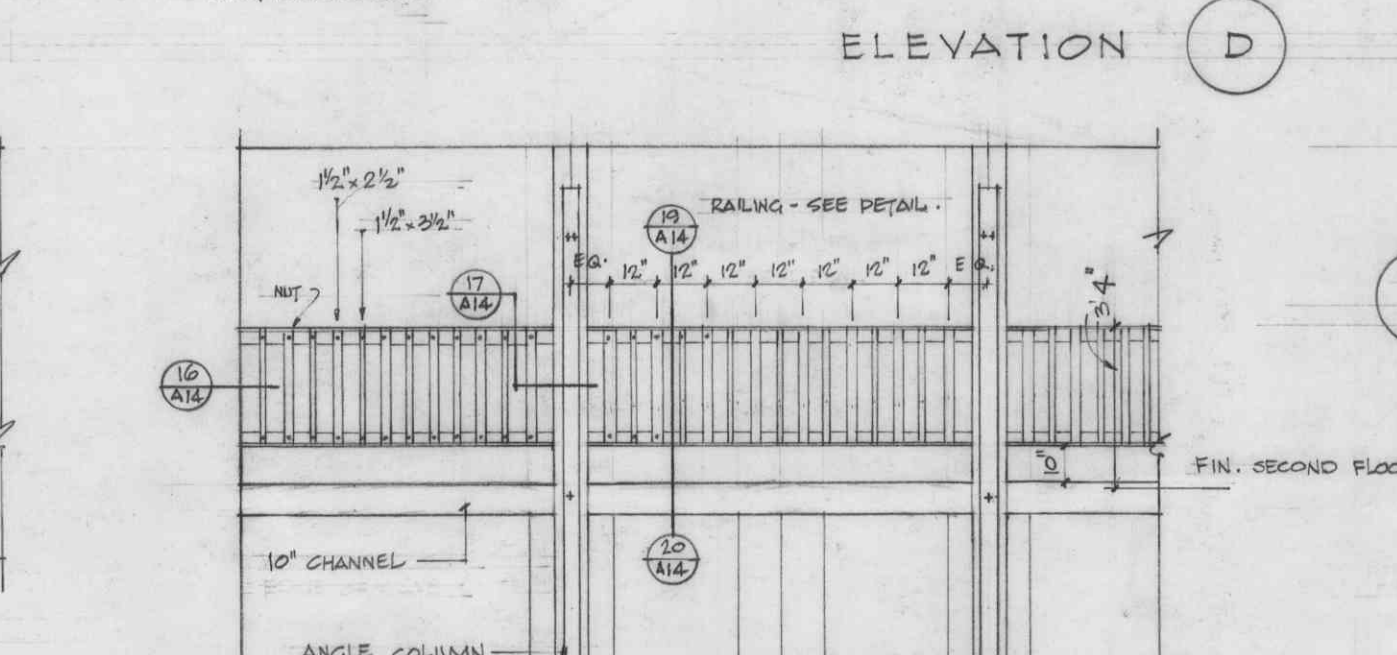
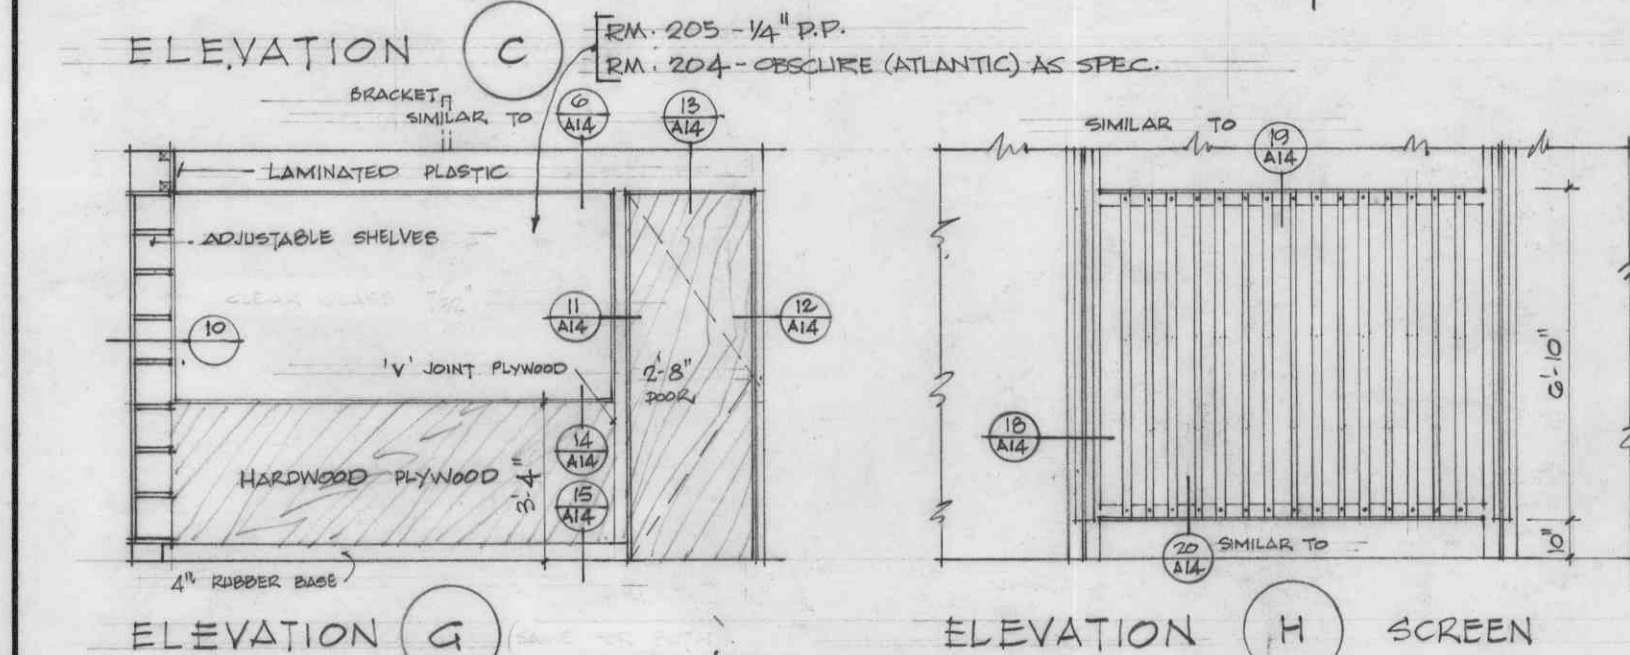
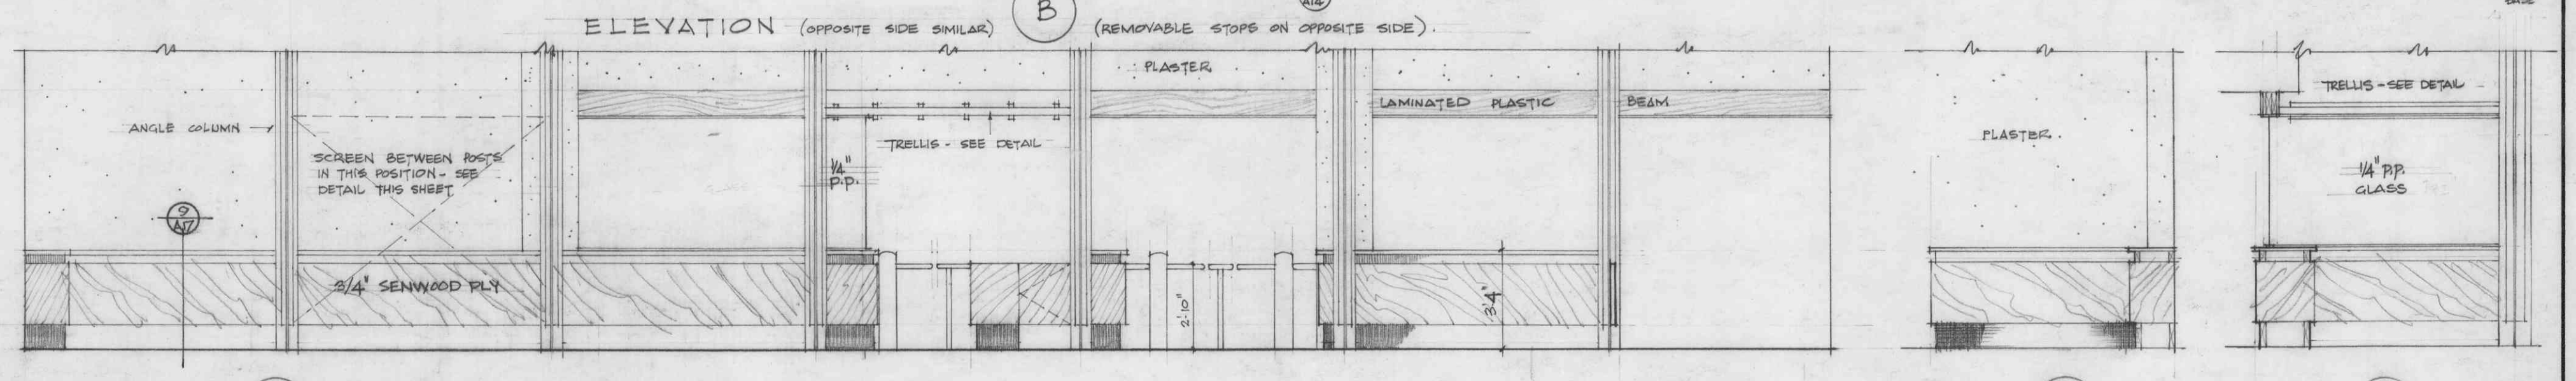
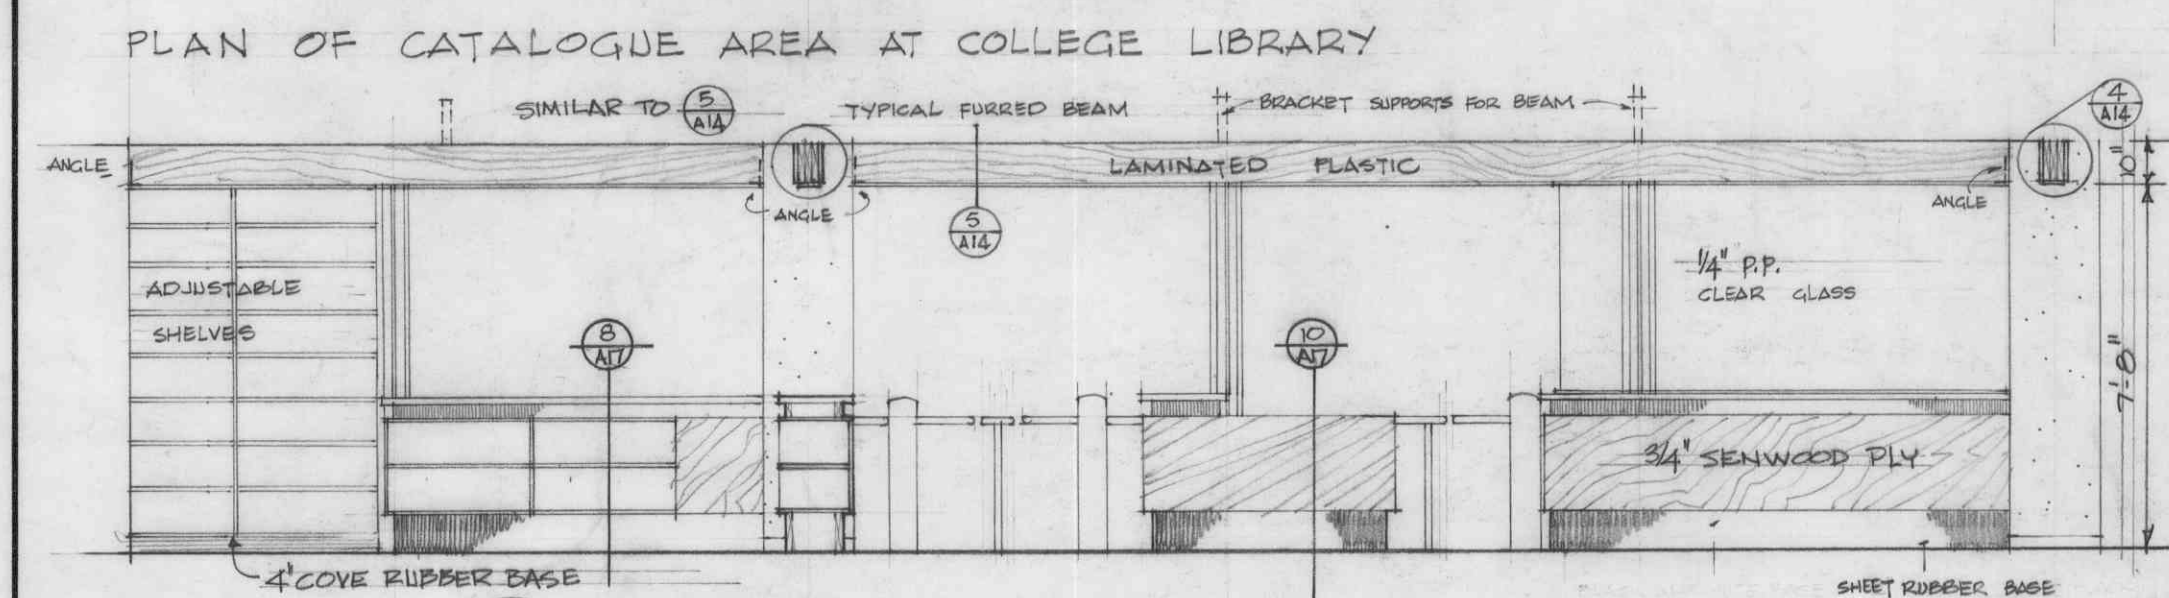
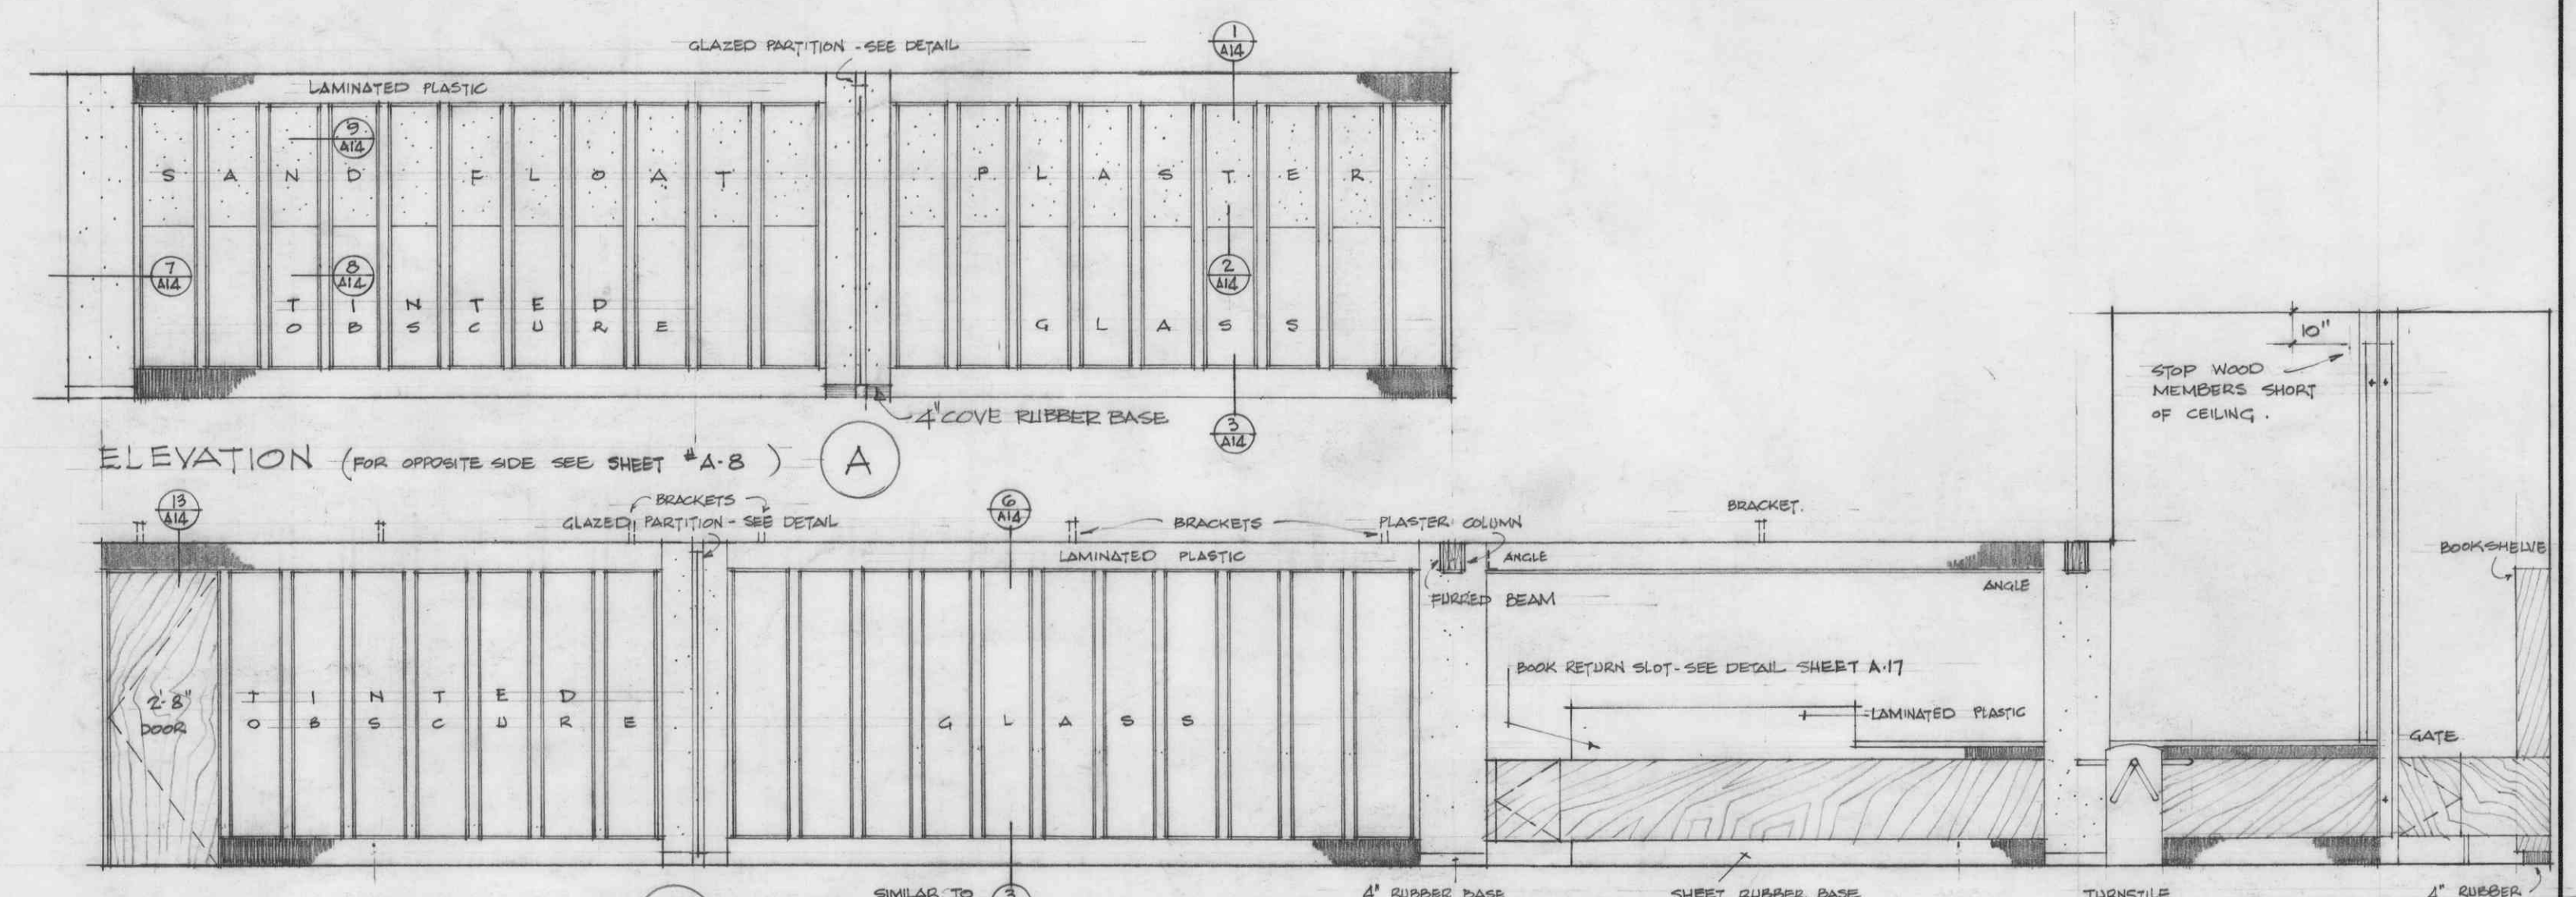


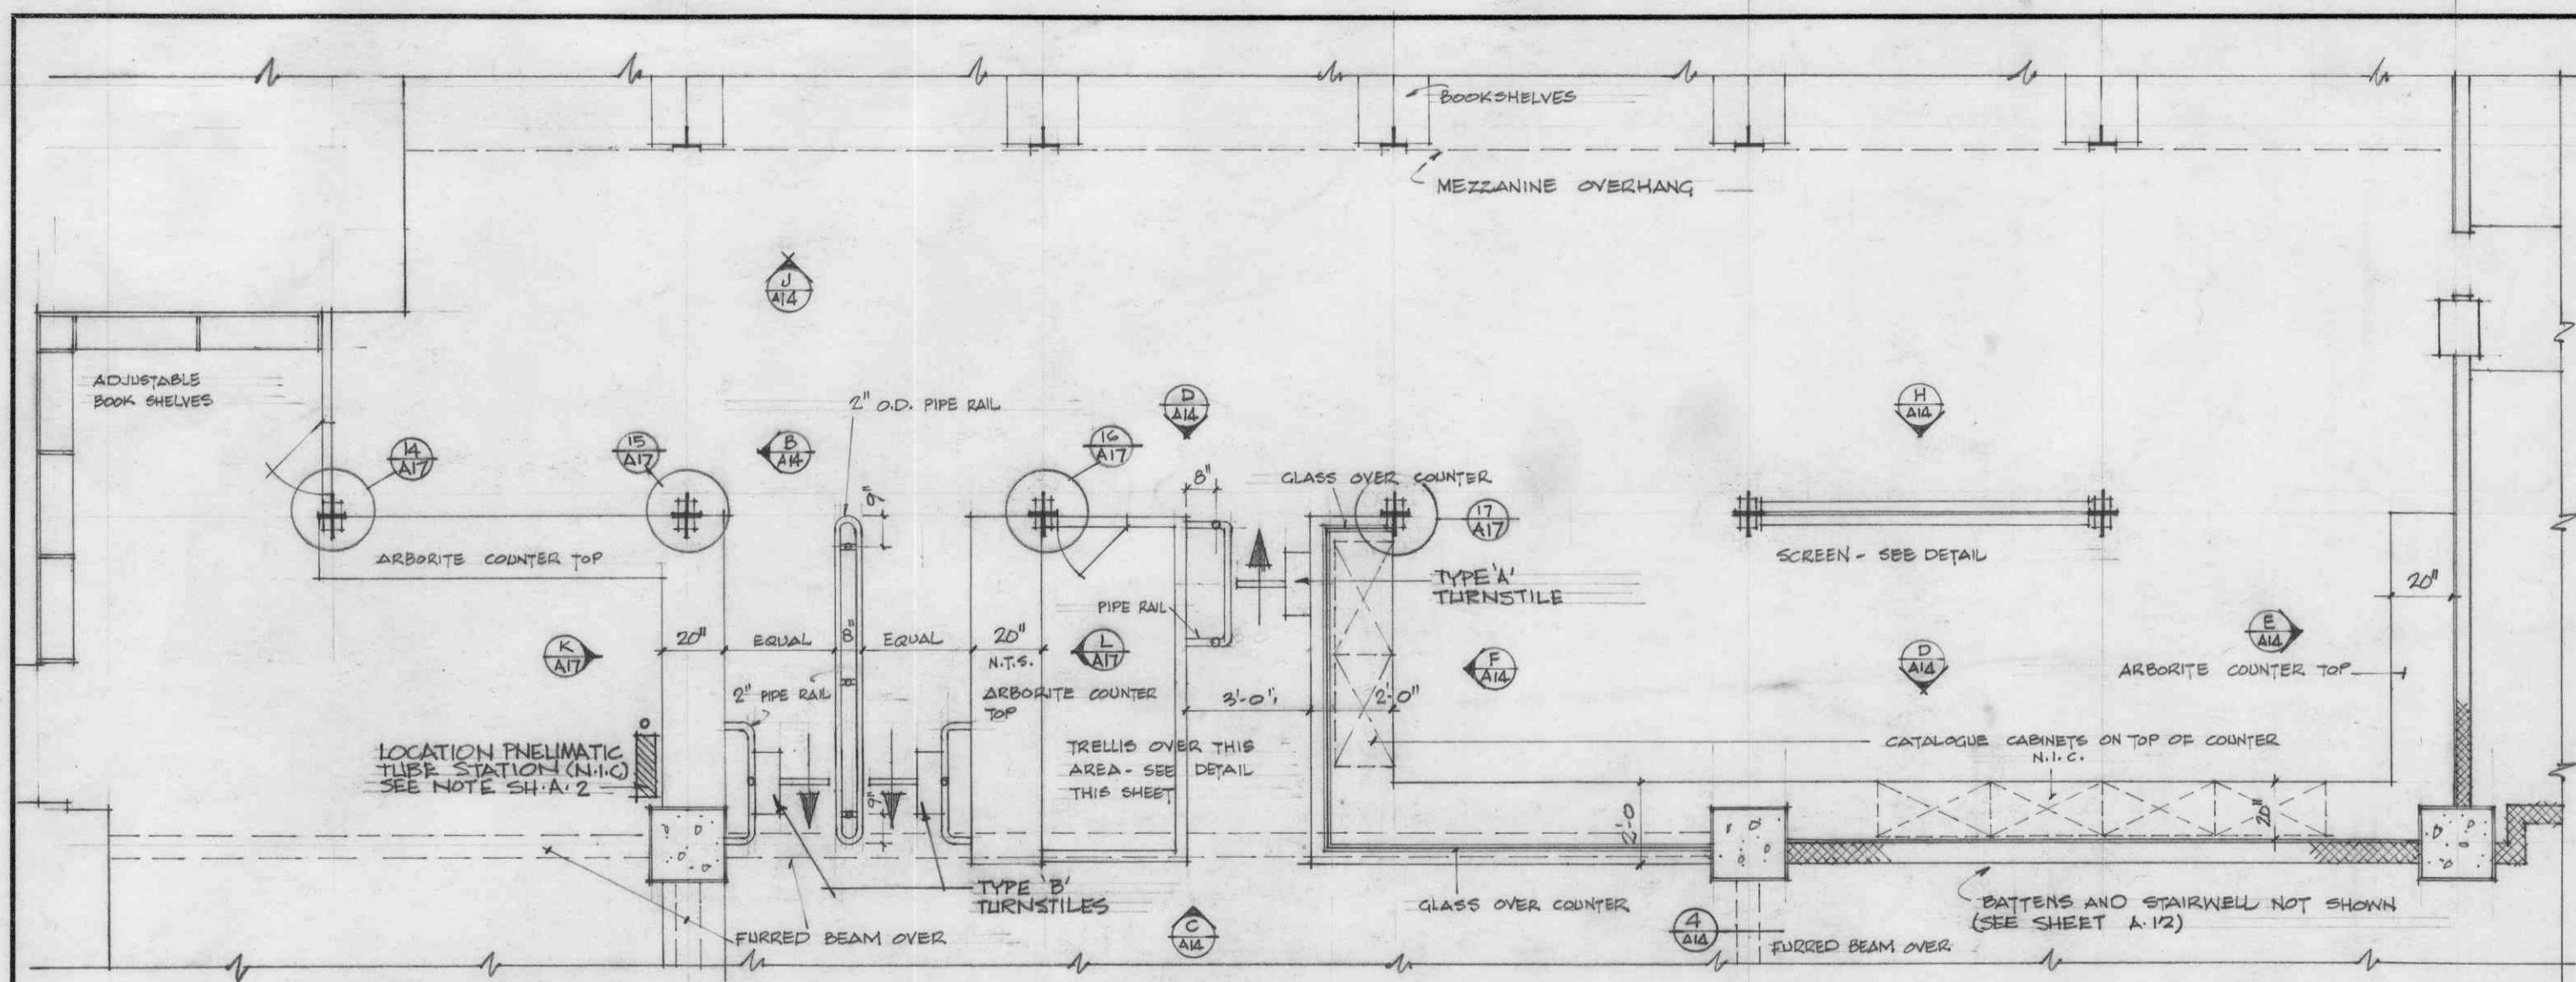

--	--	

show counter elevations
check counter widths.