
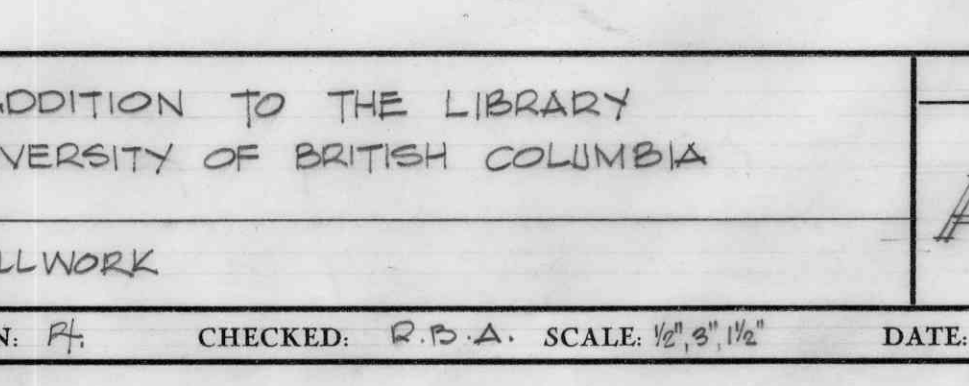
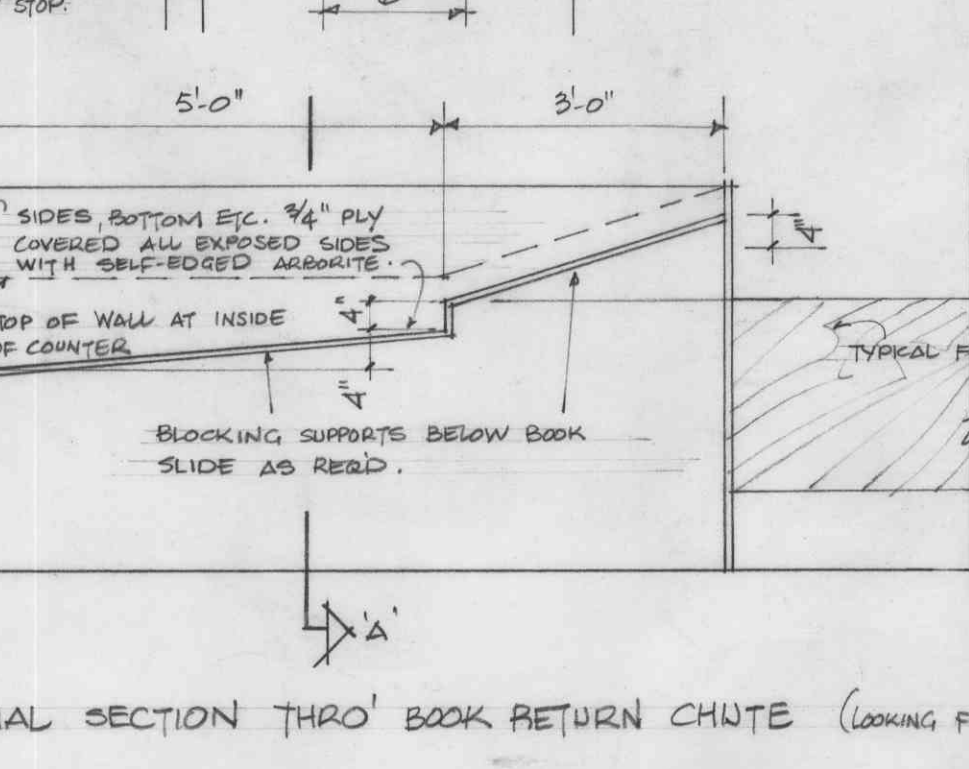
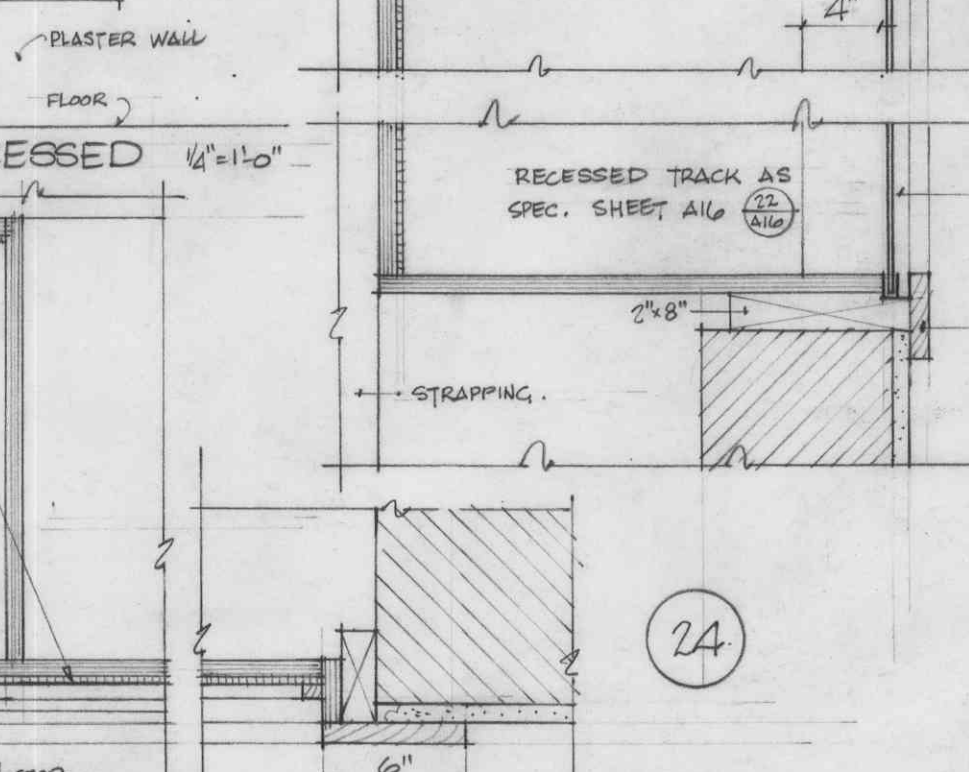
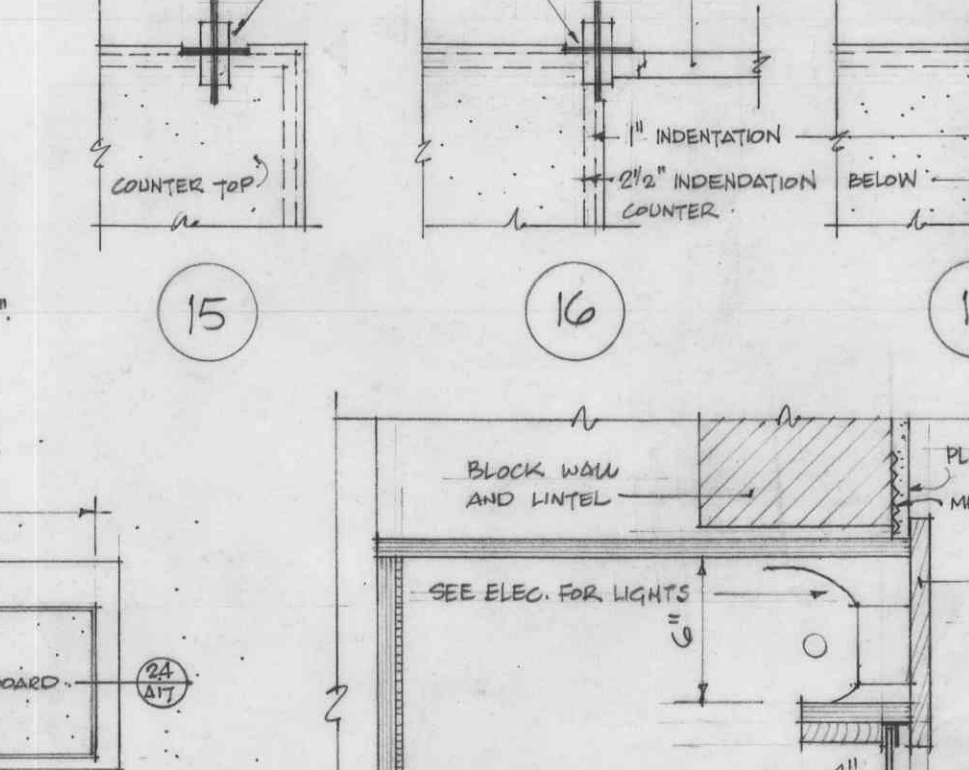
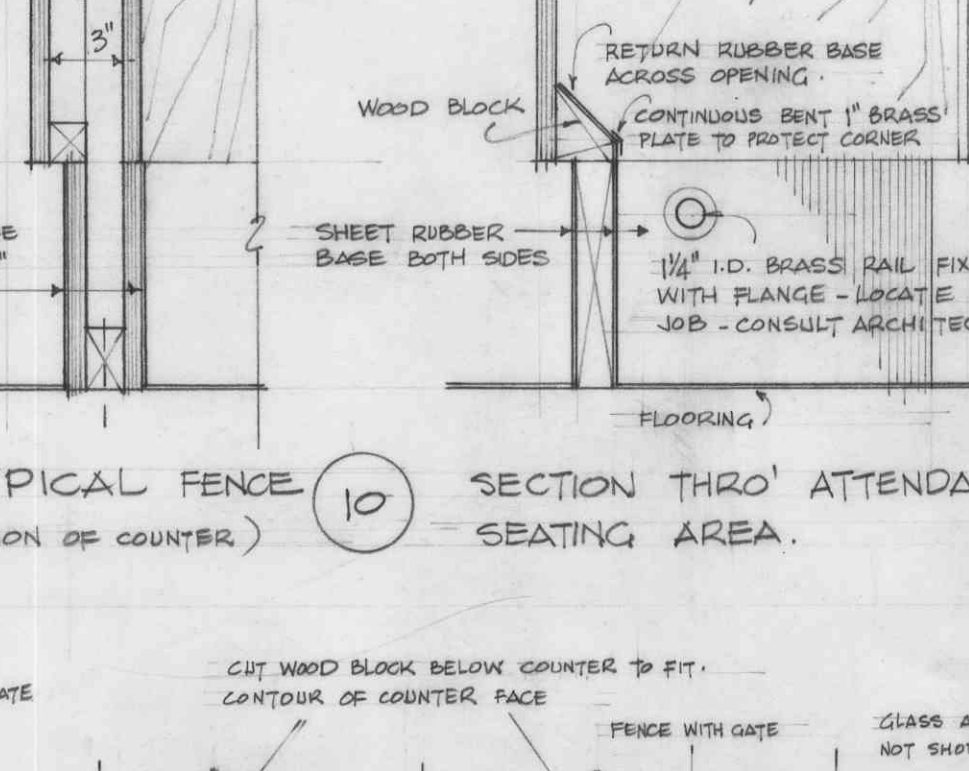
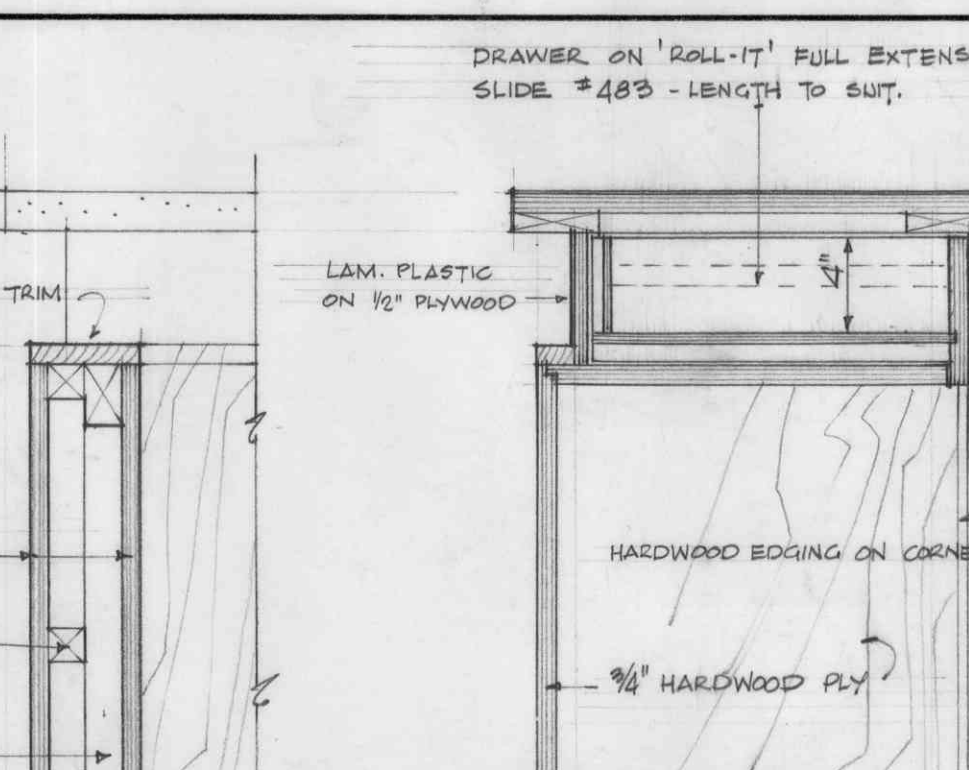
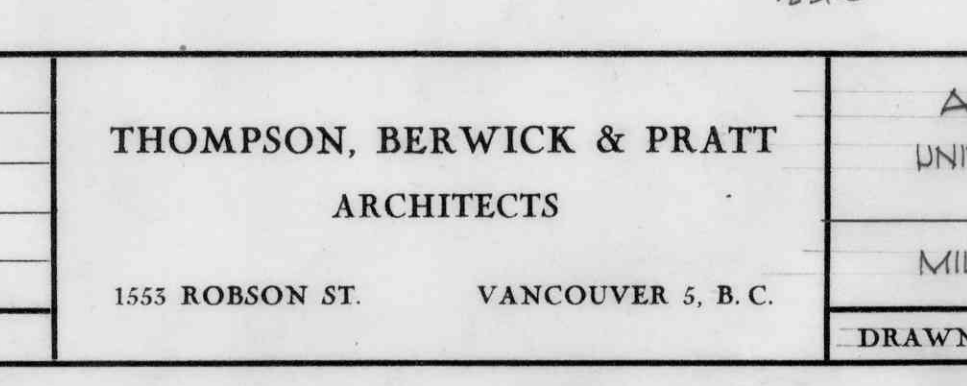
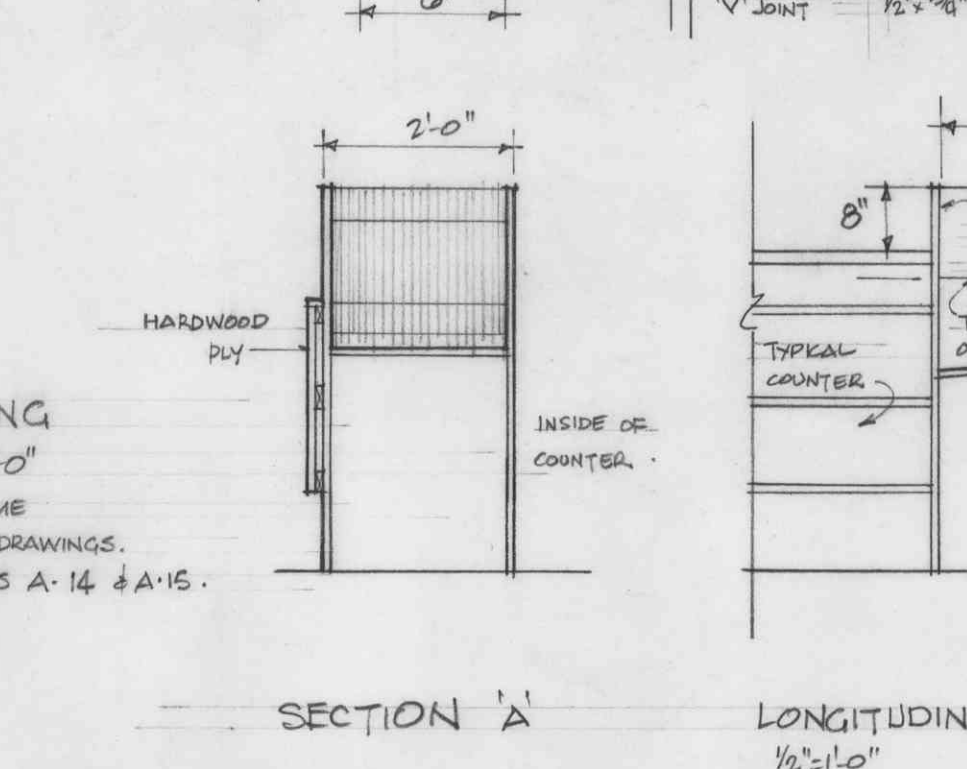
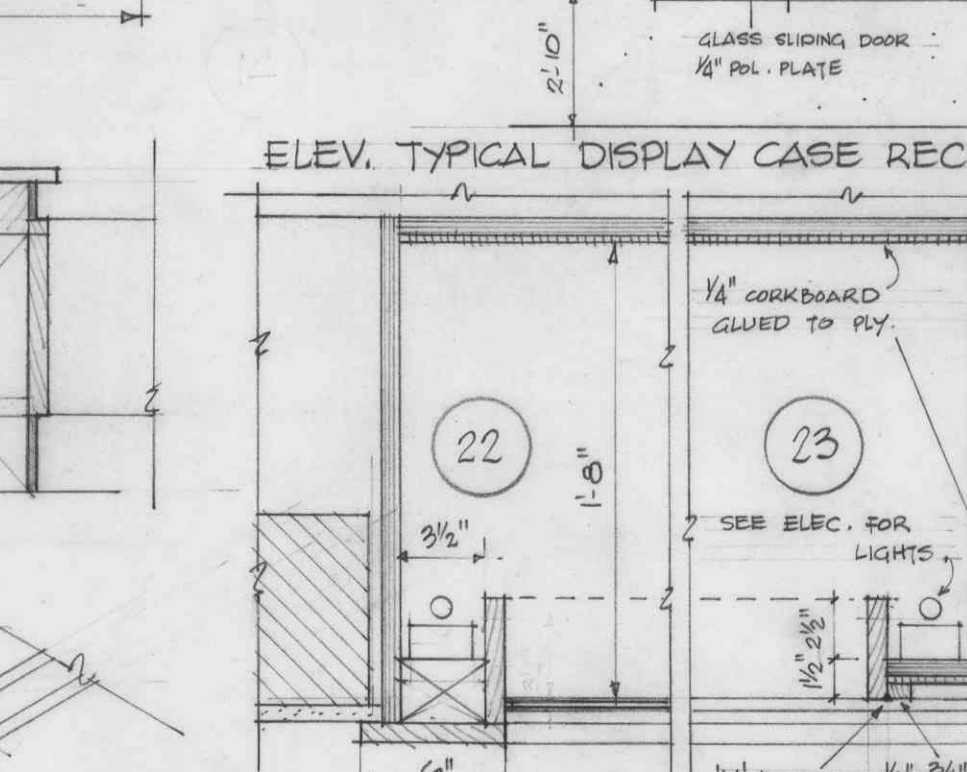
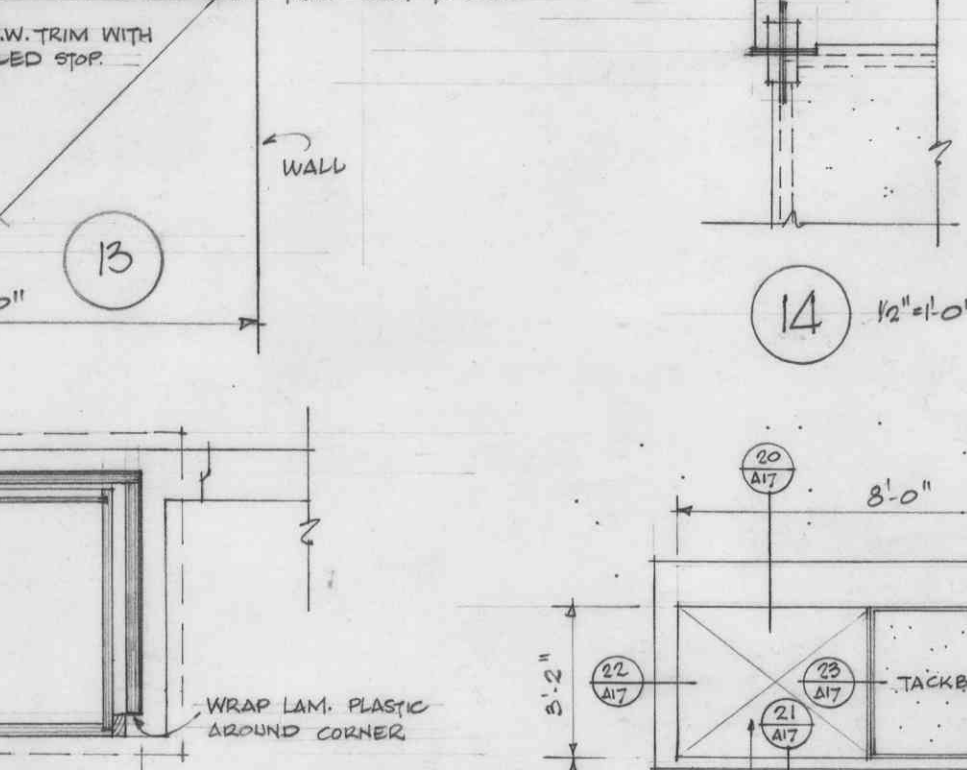
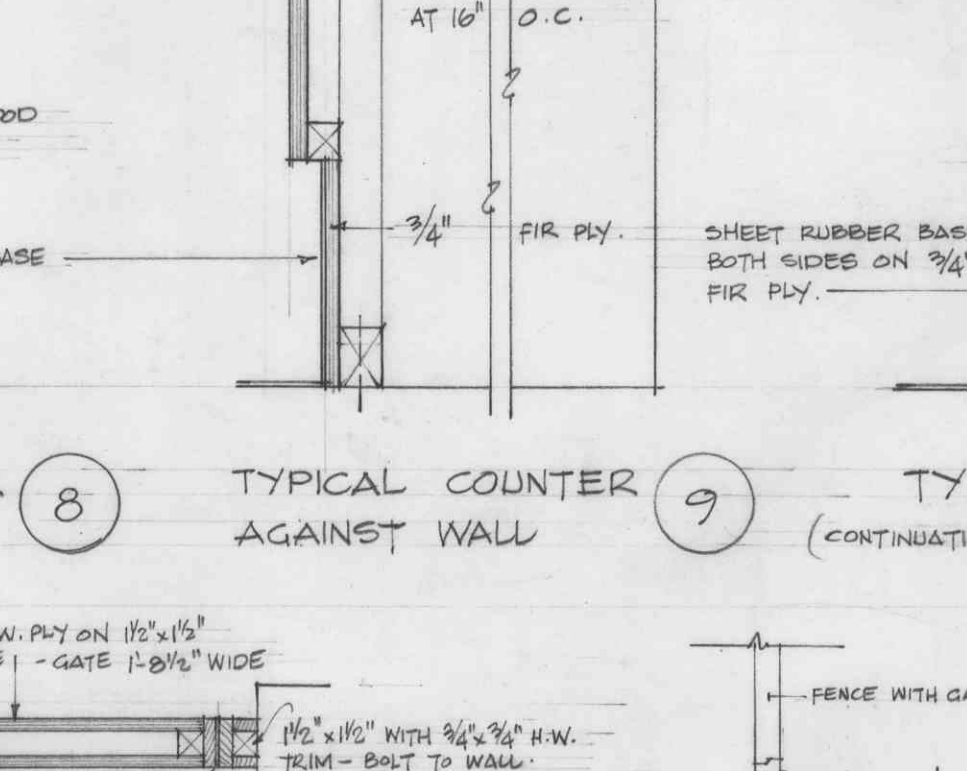
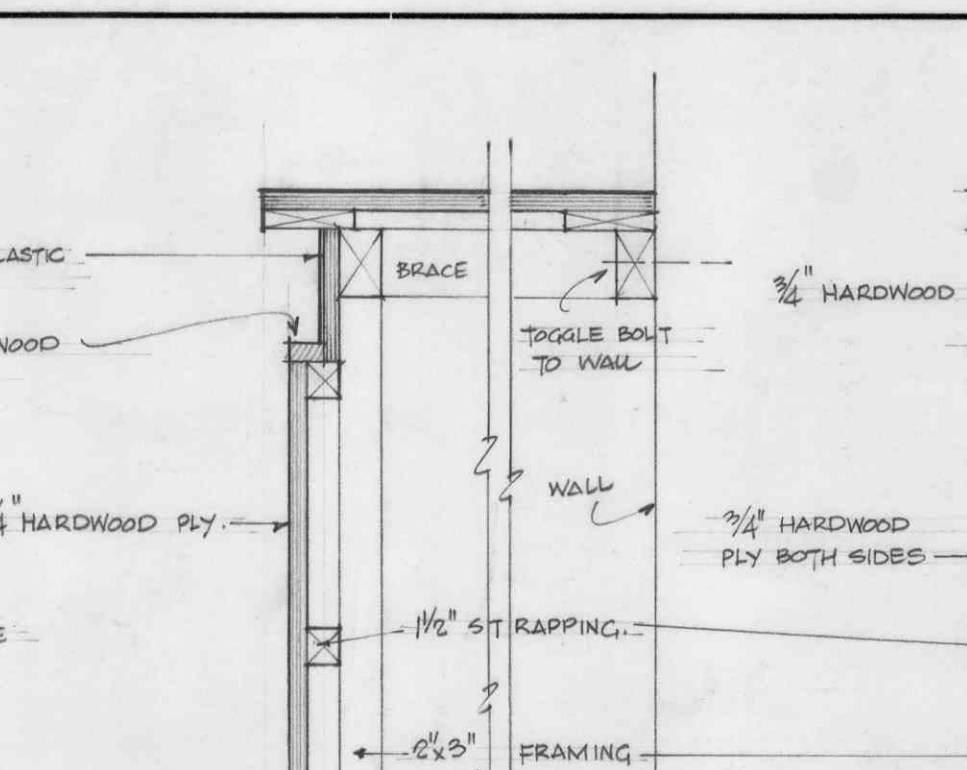
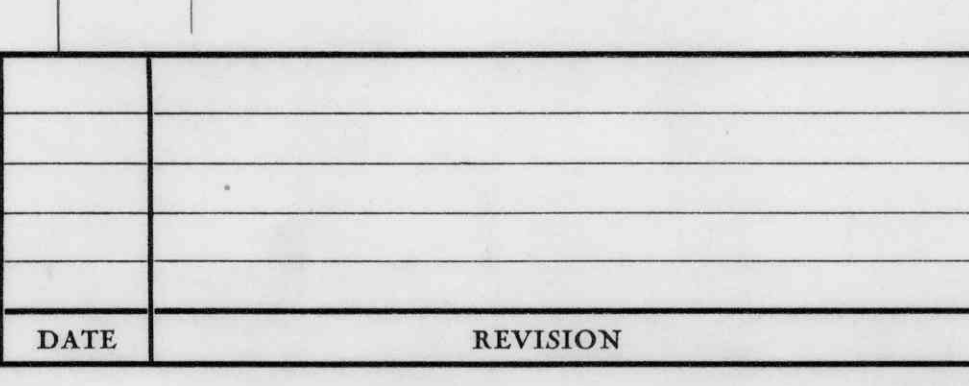
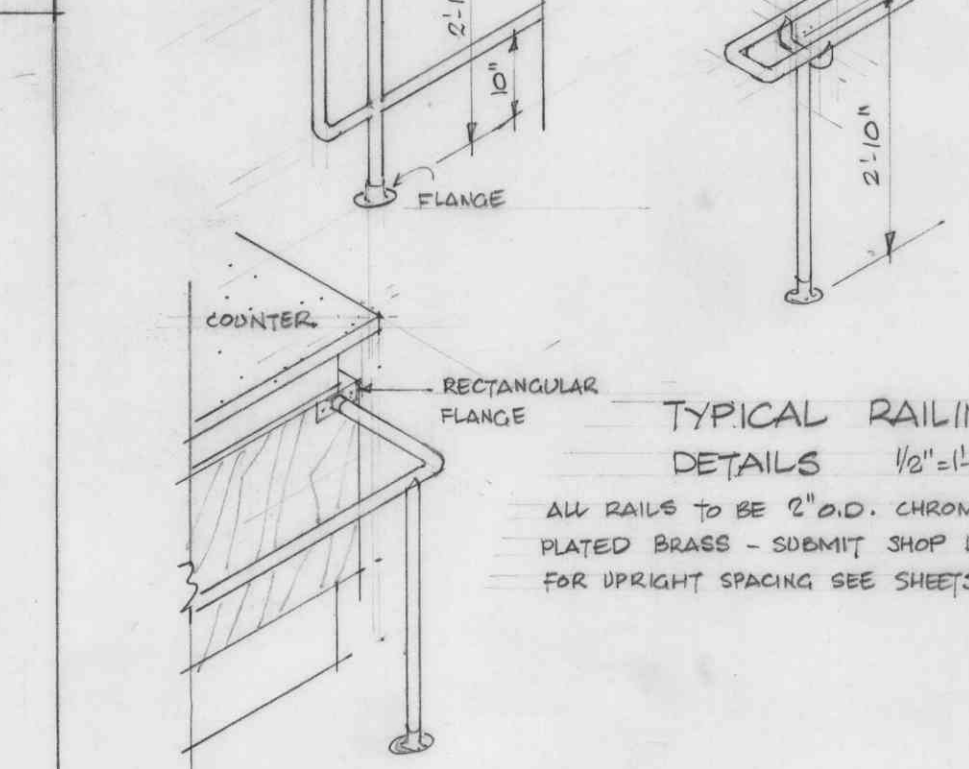
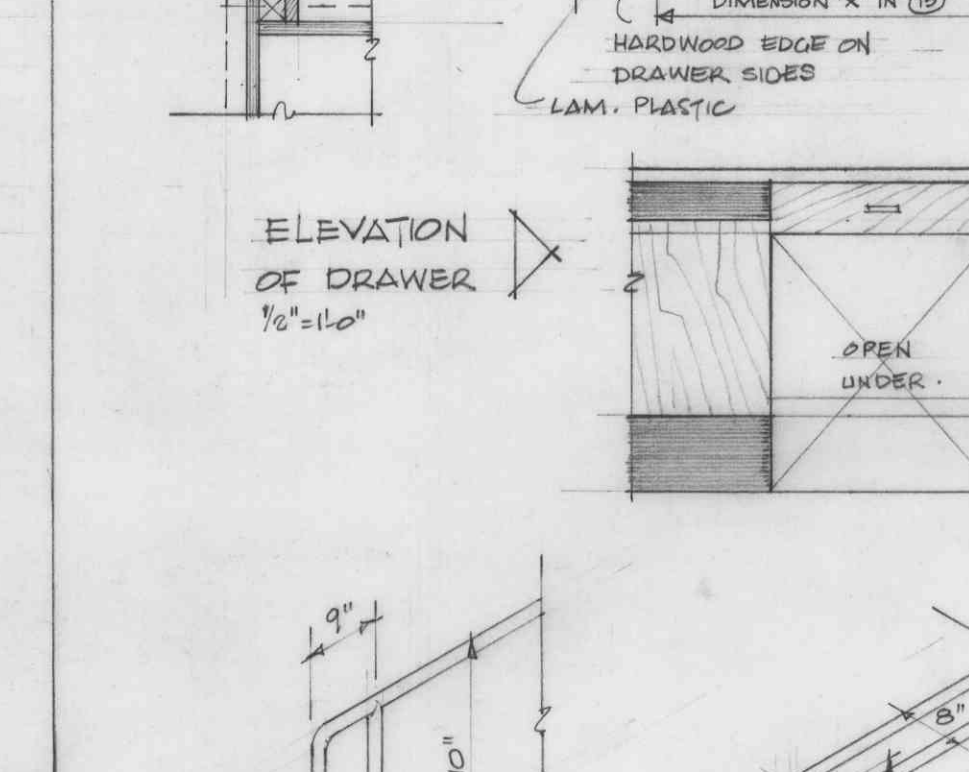
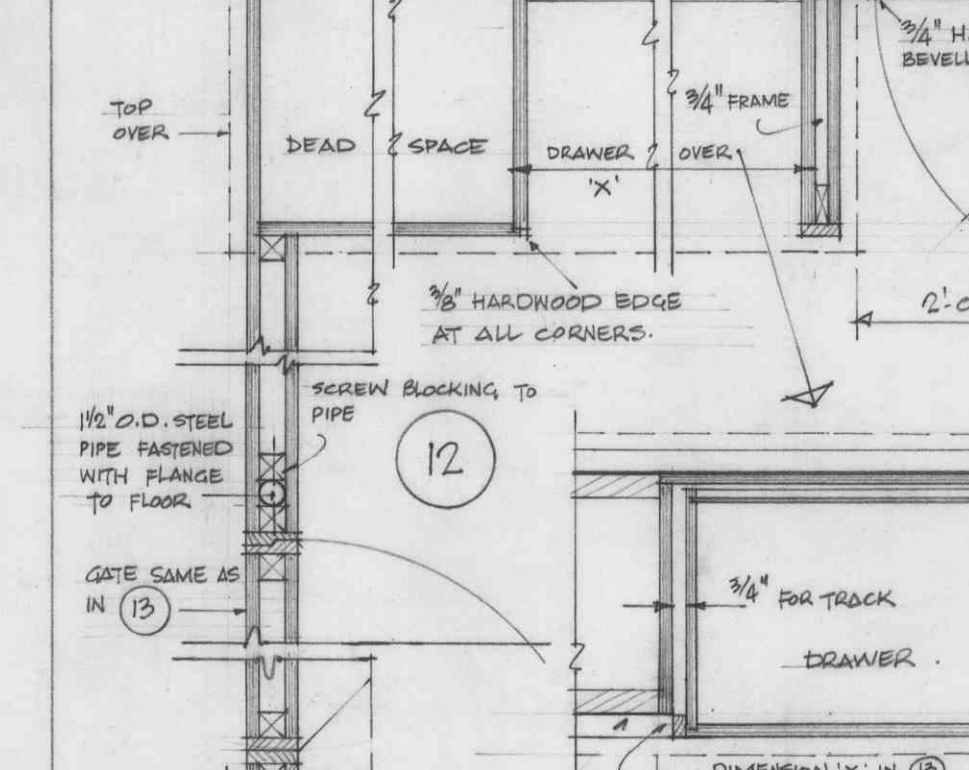
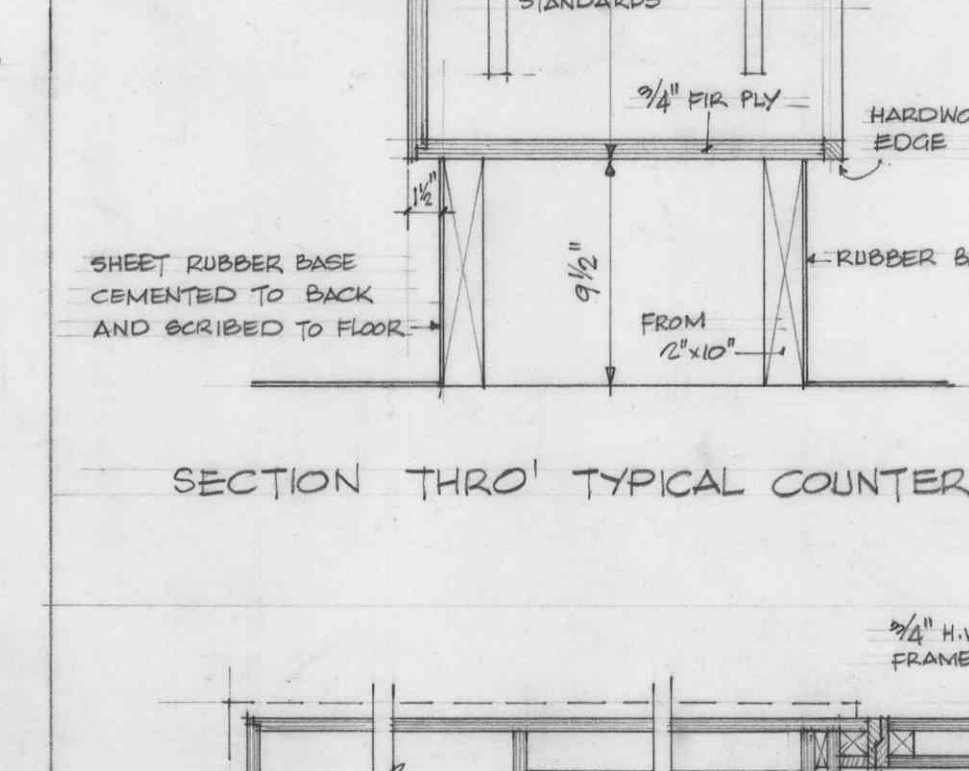
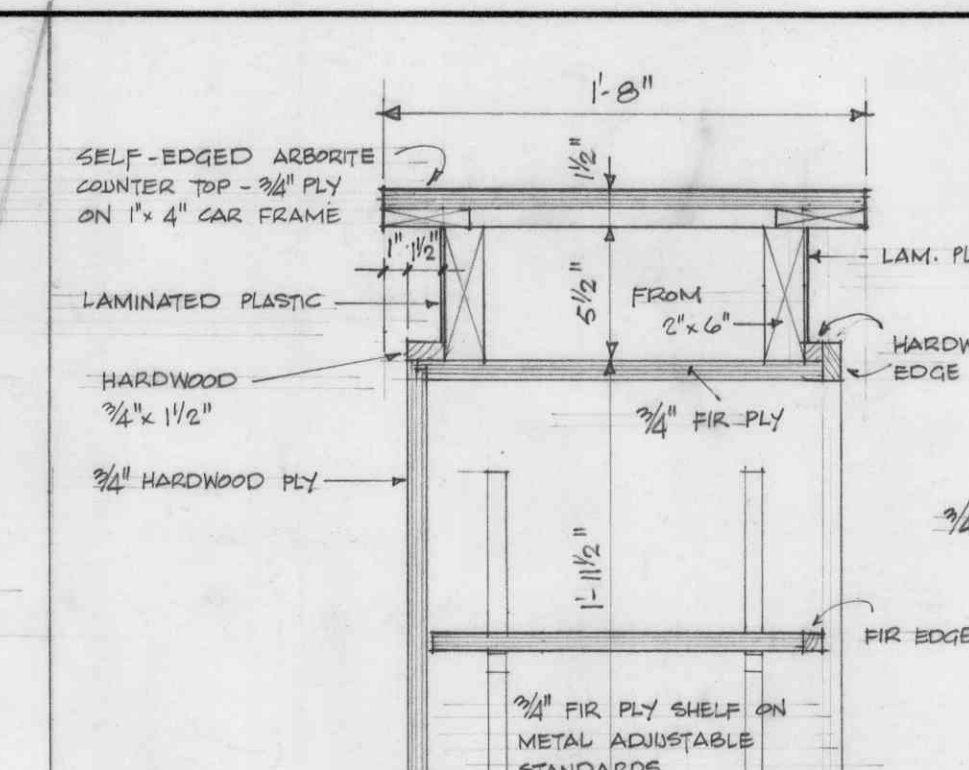
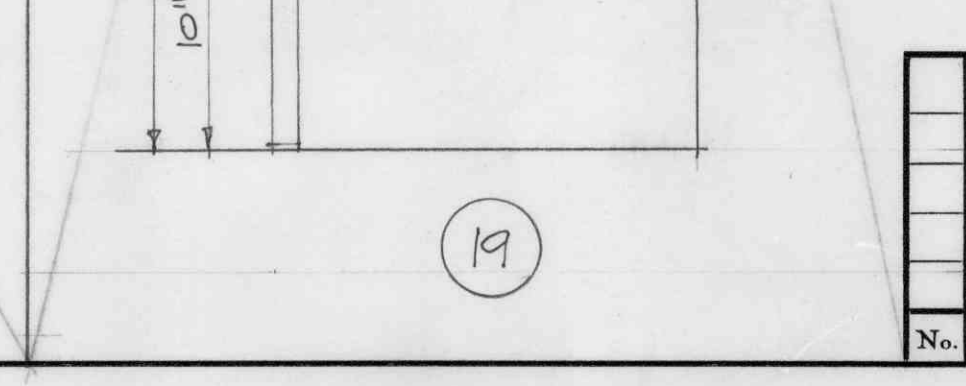
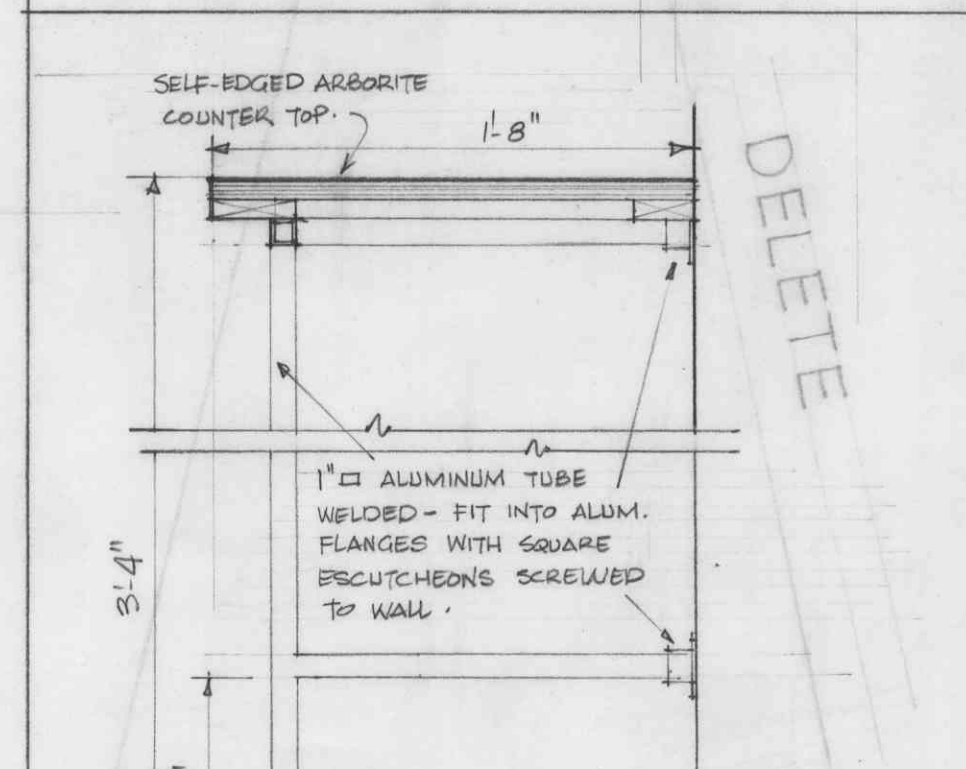
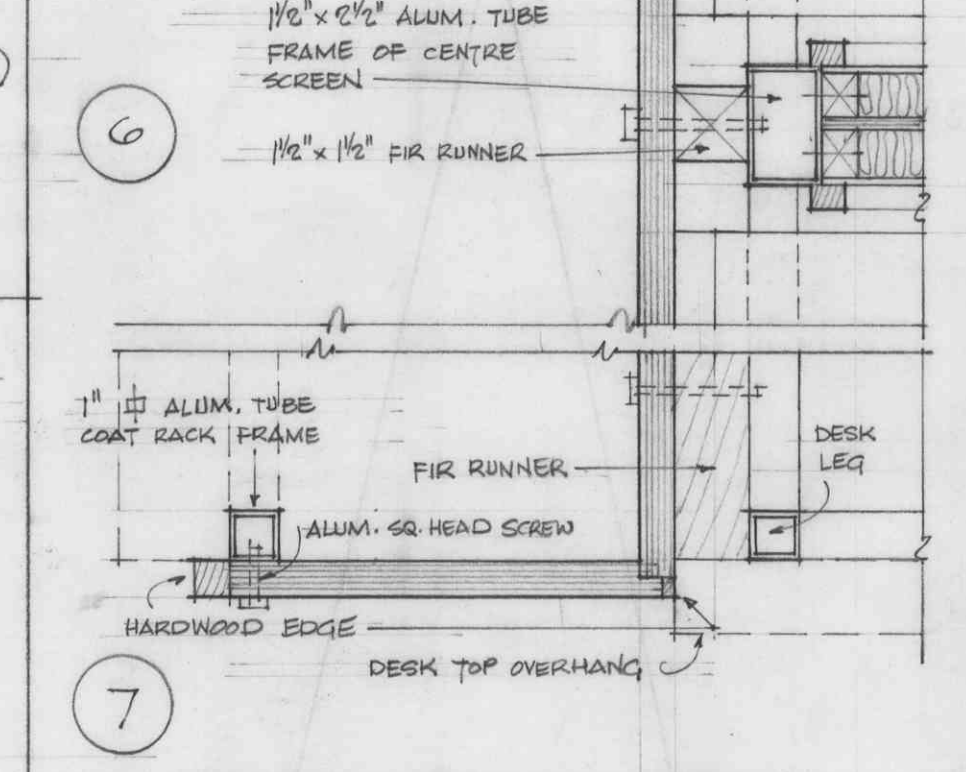
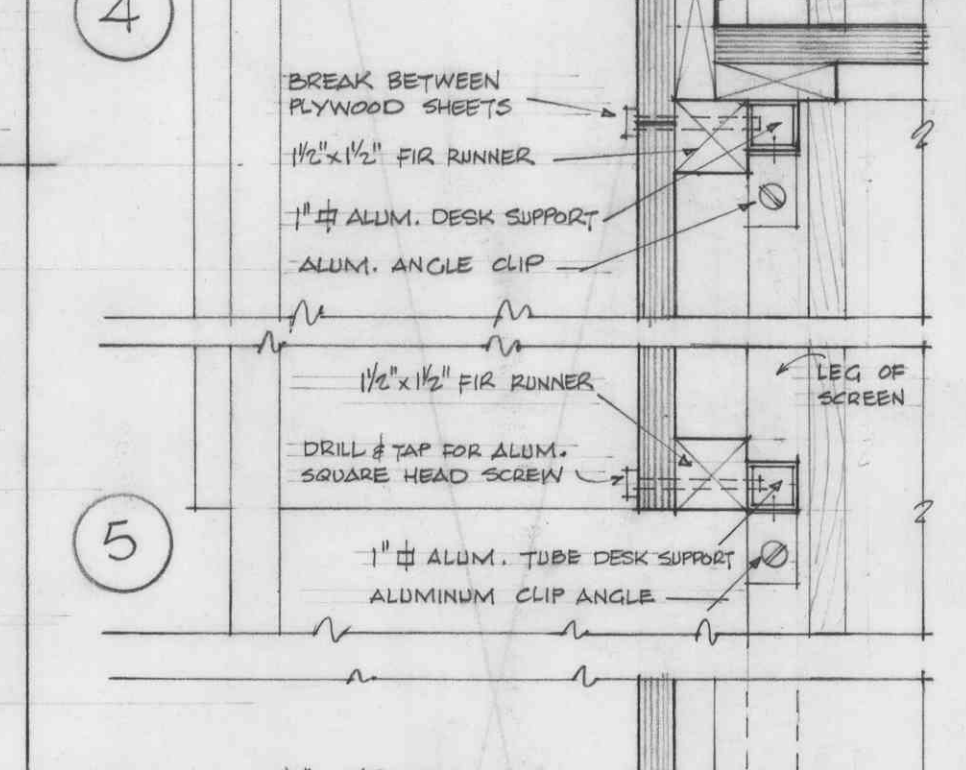
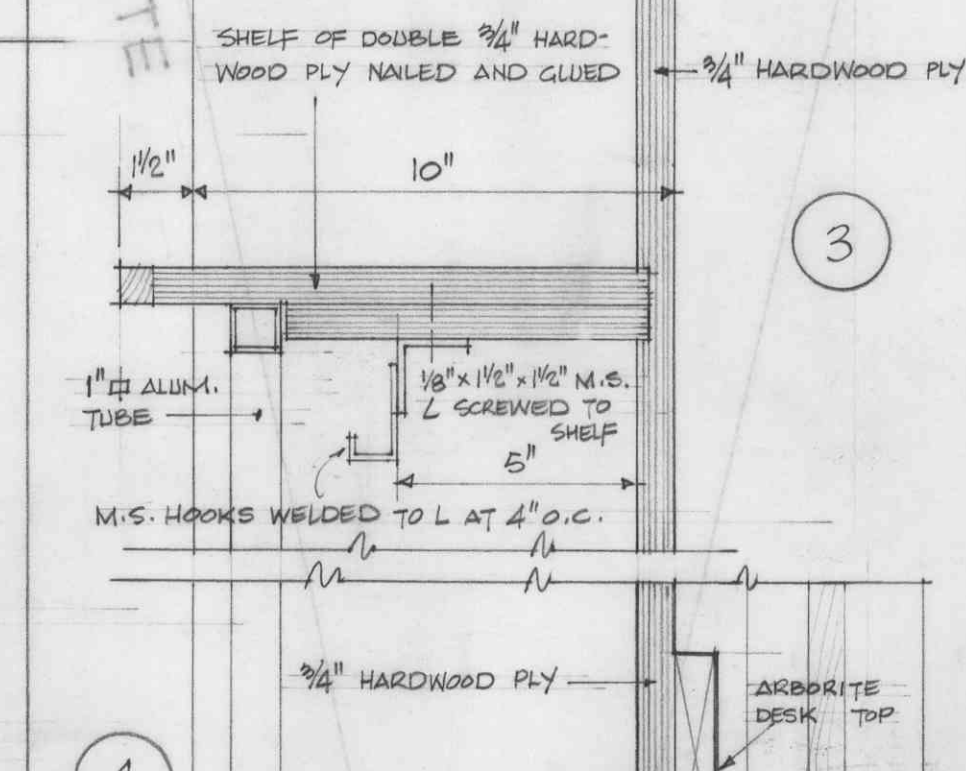
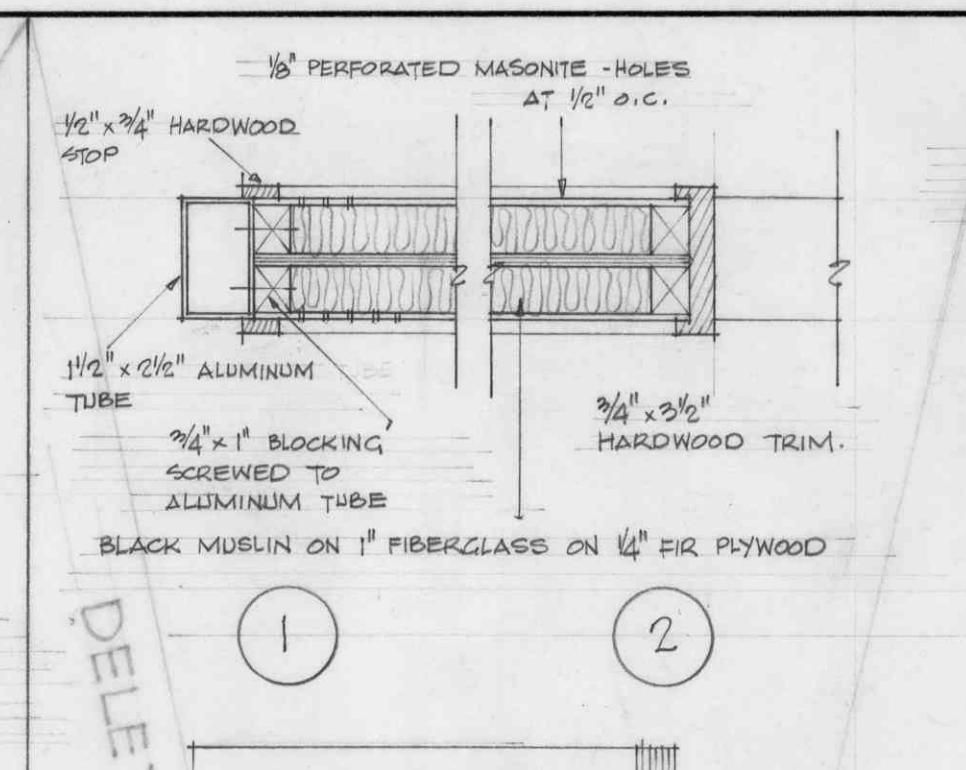
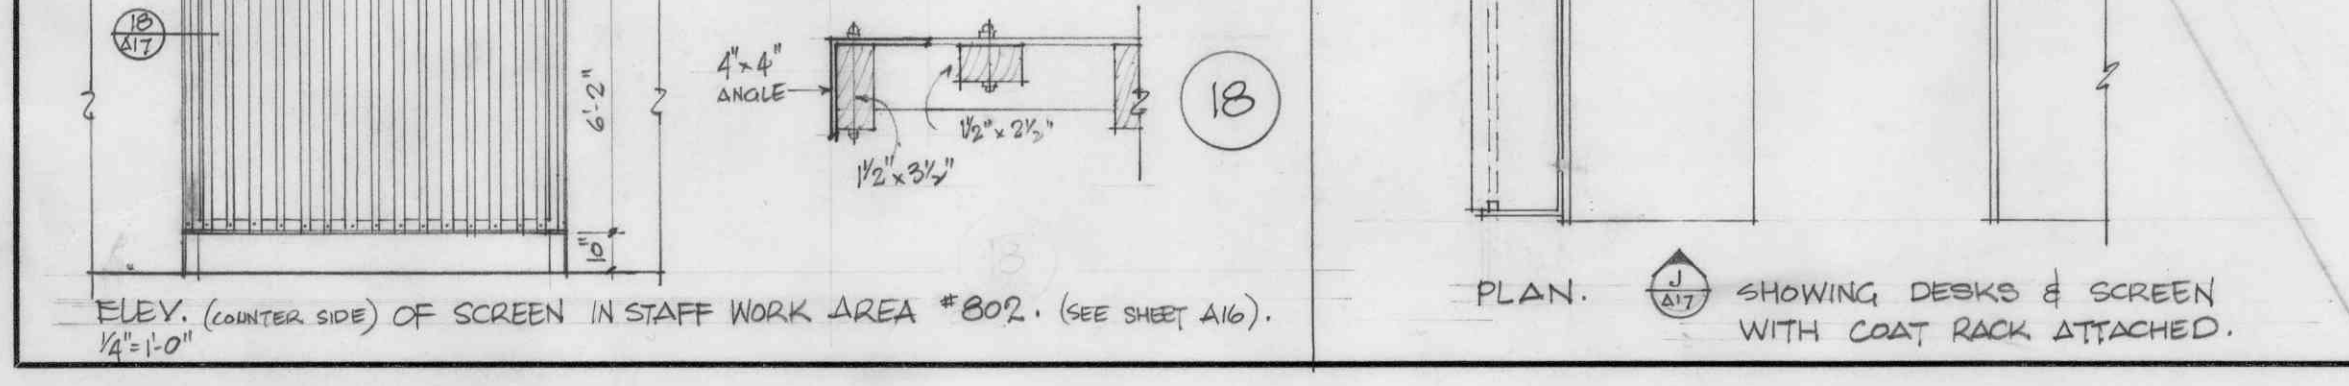
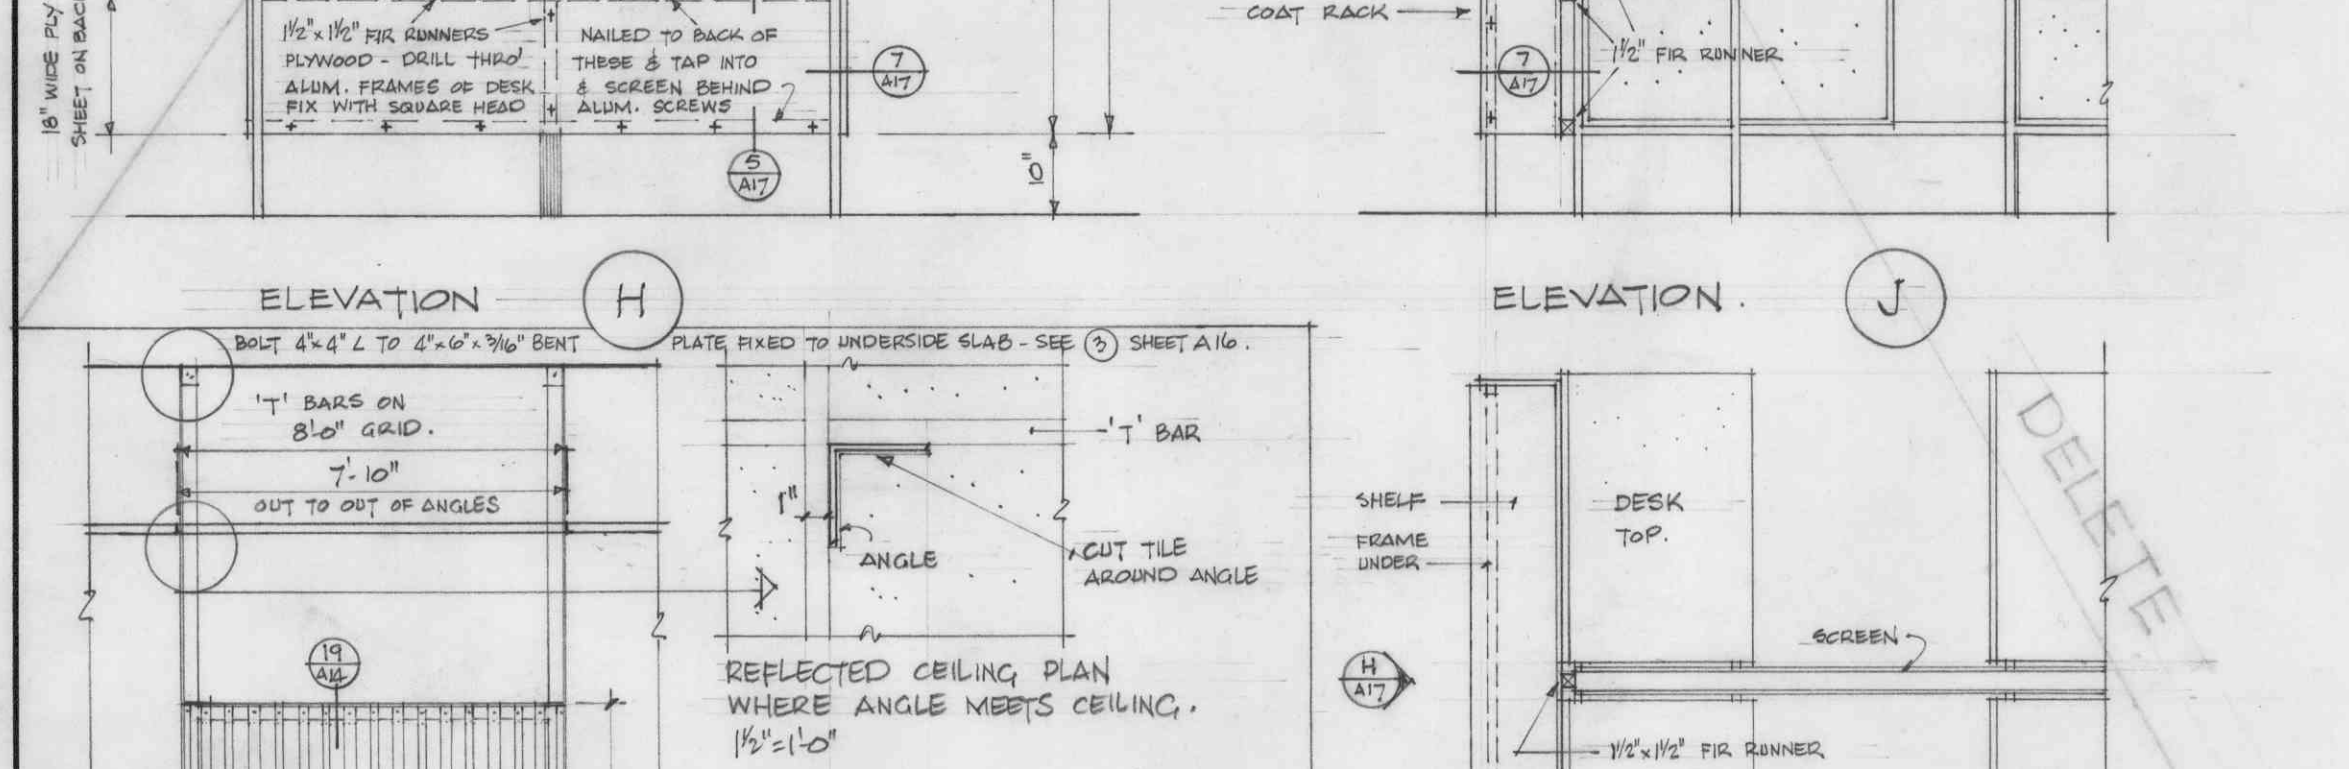
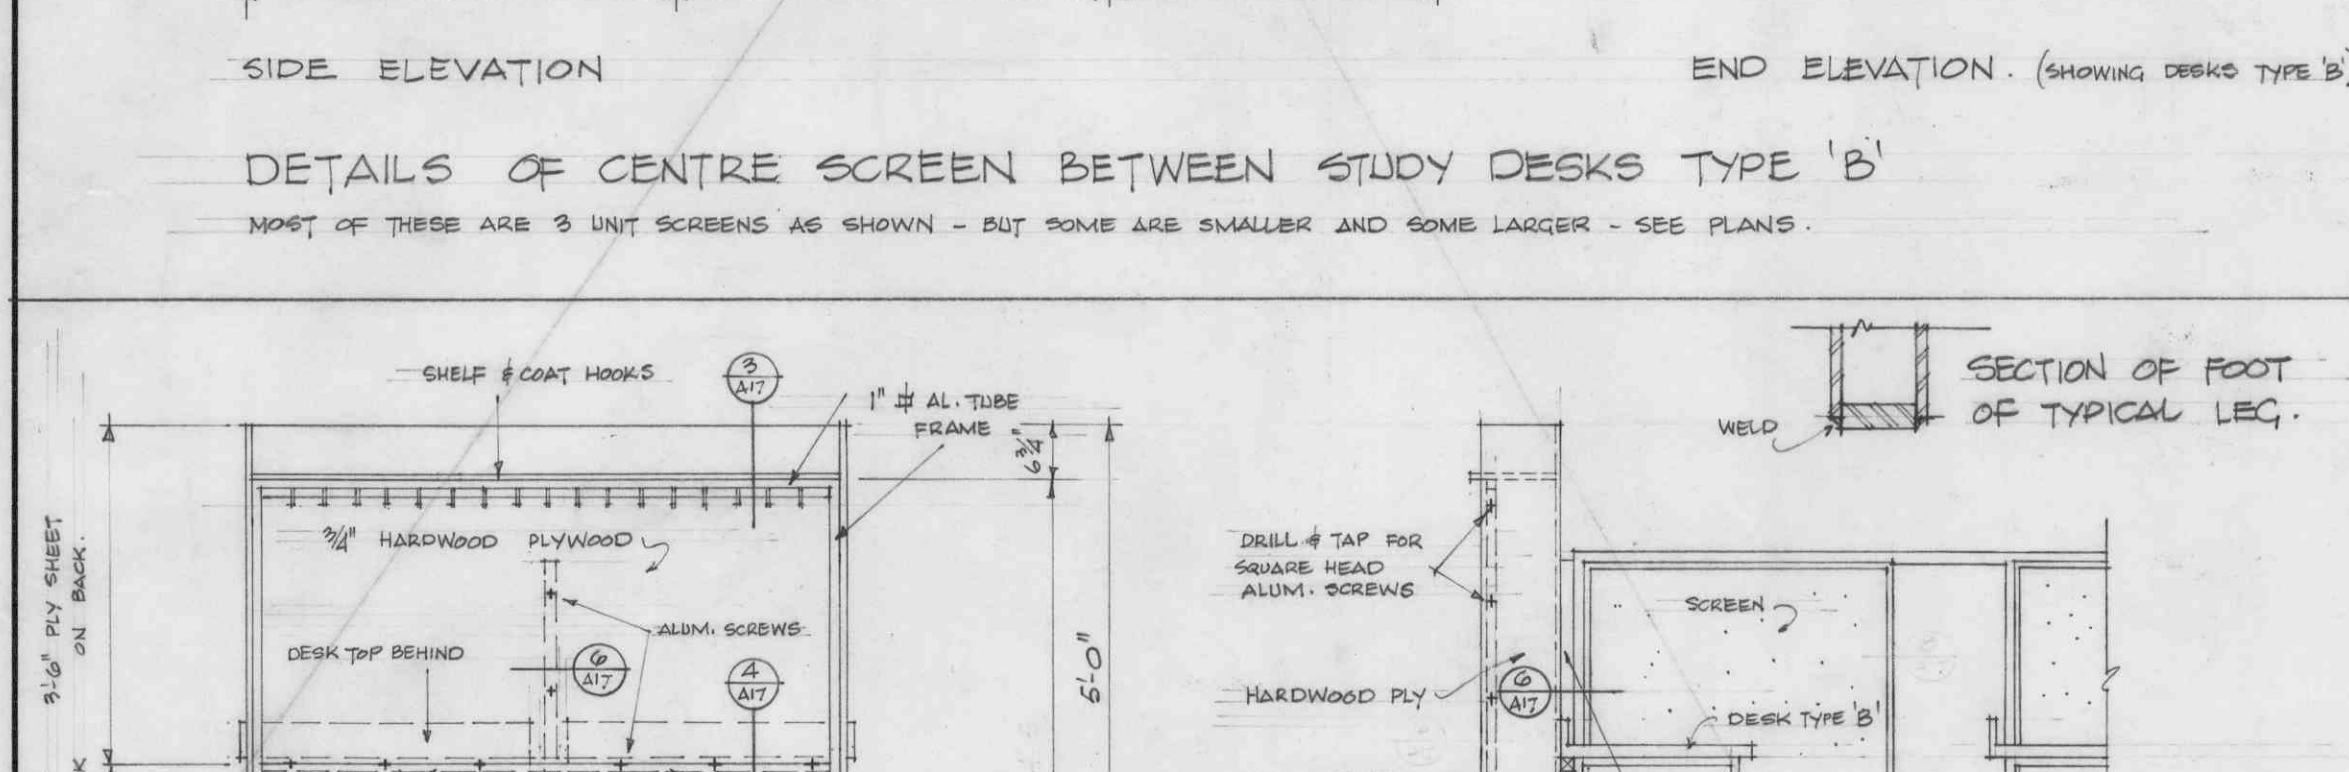
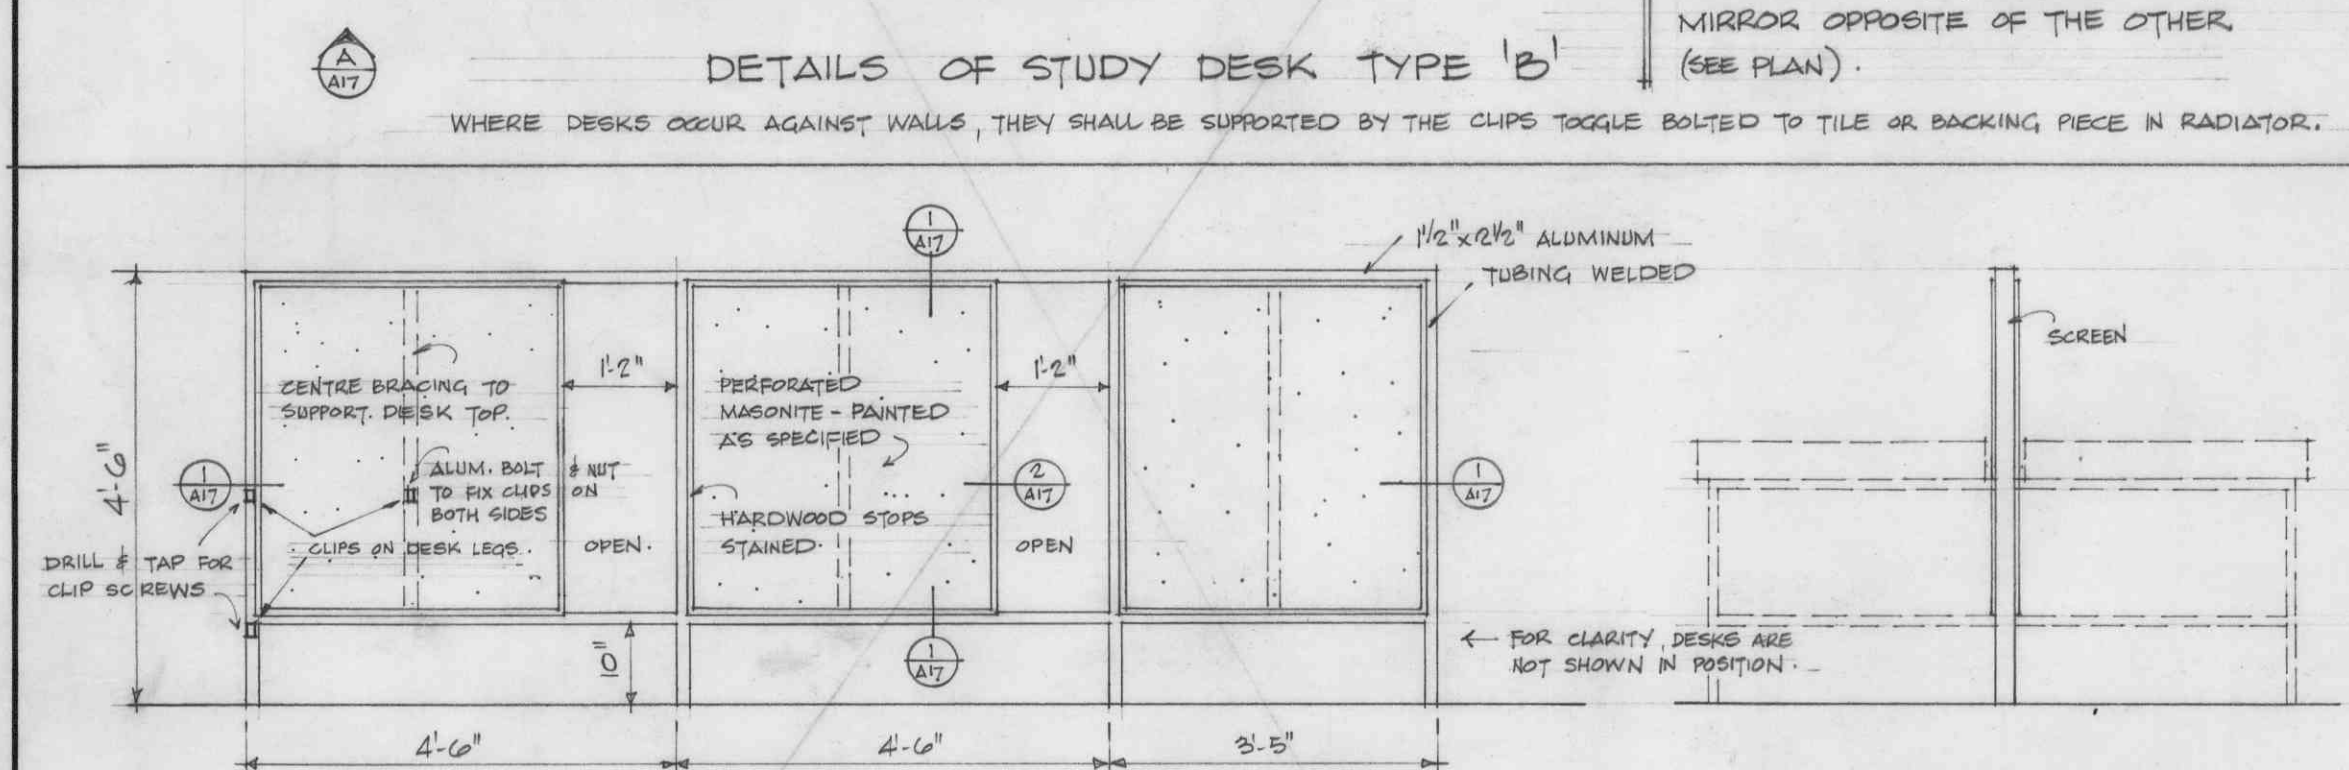
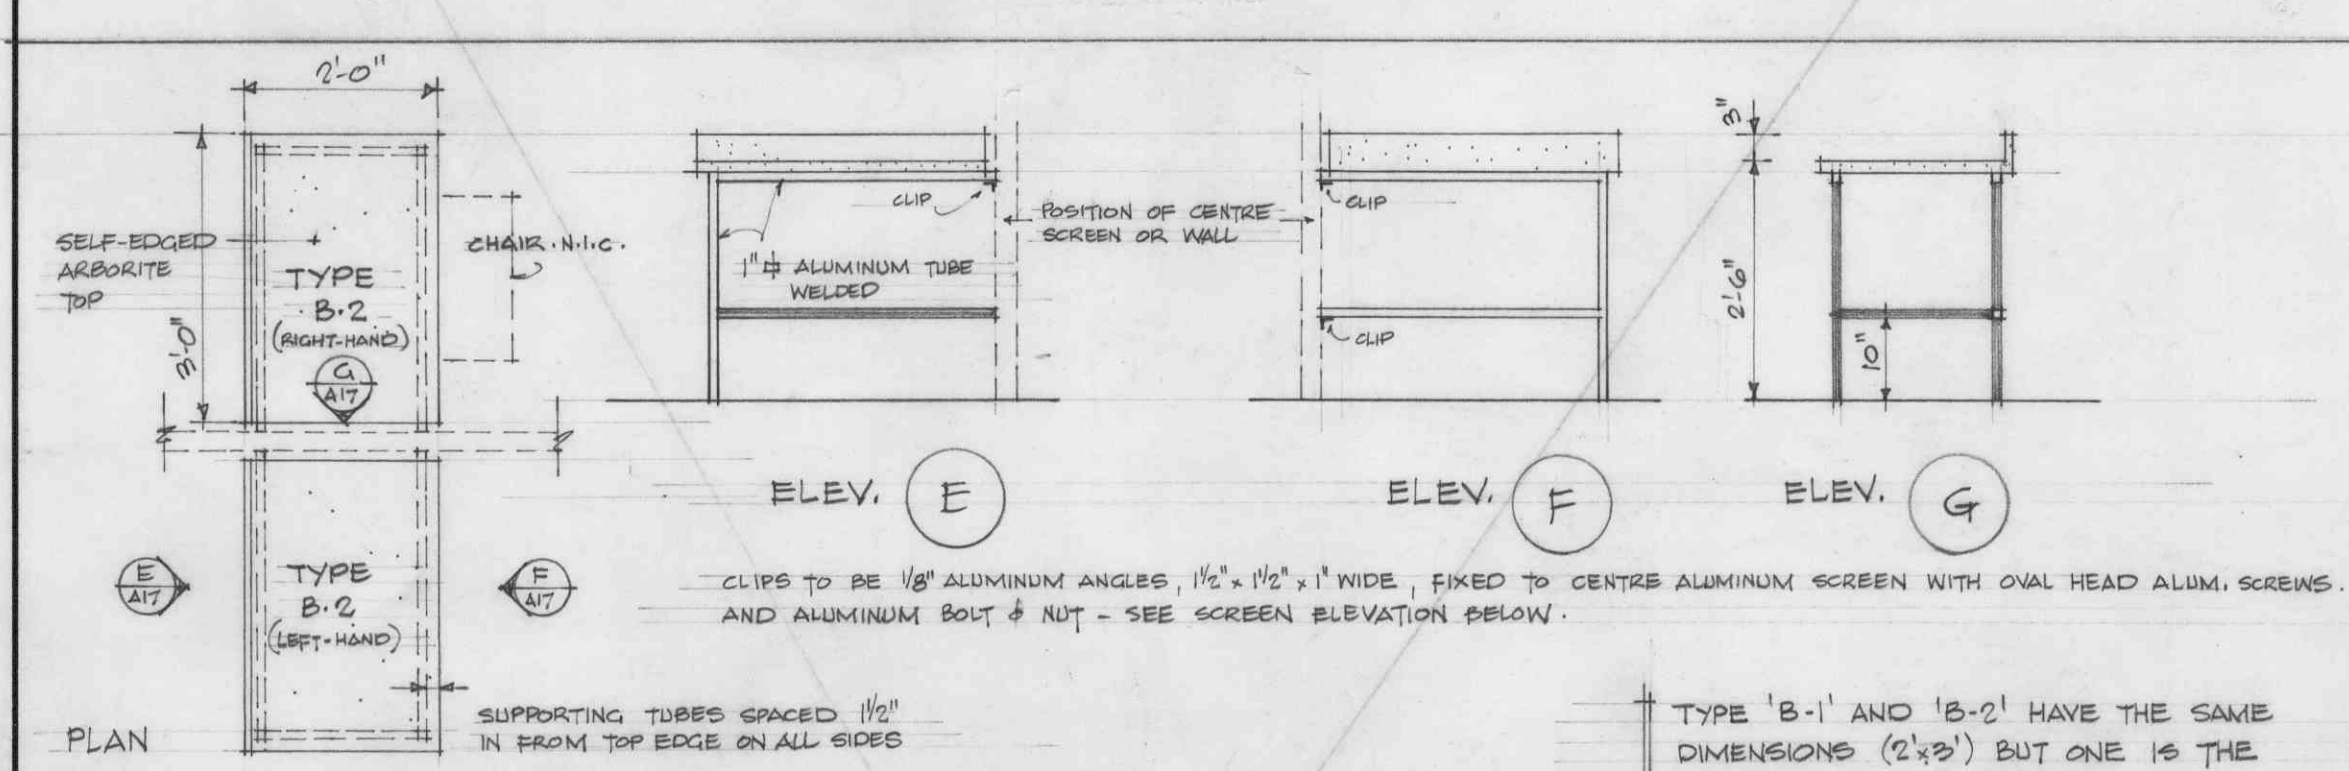


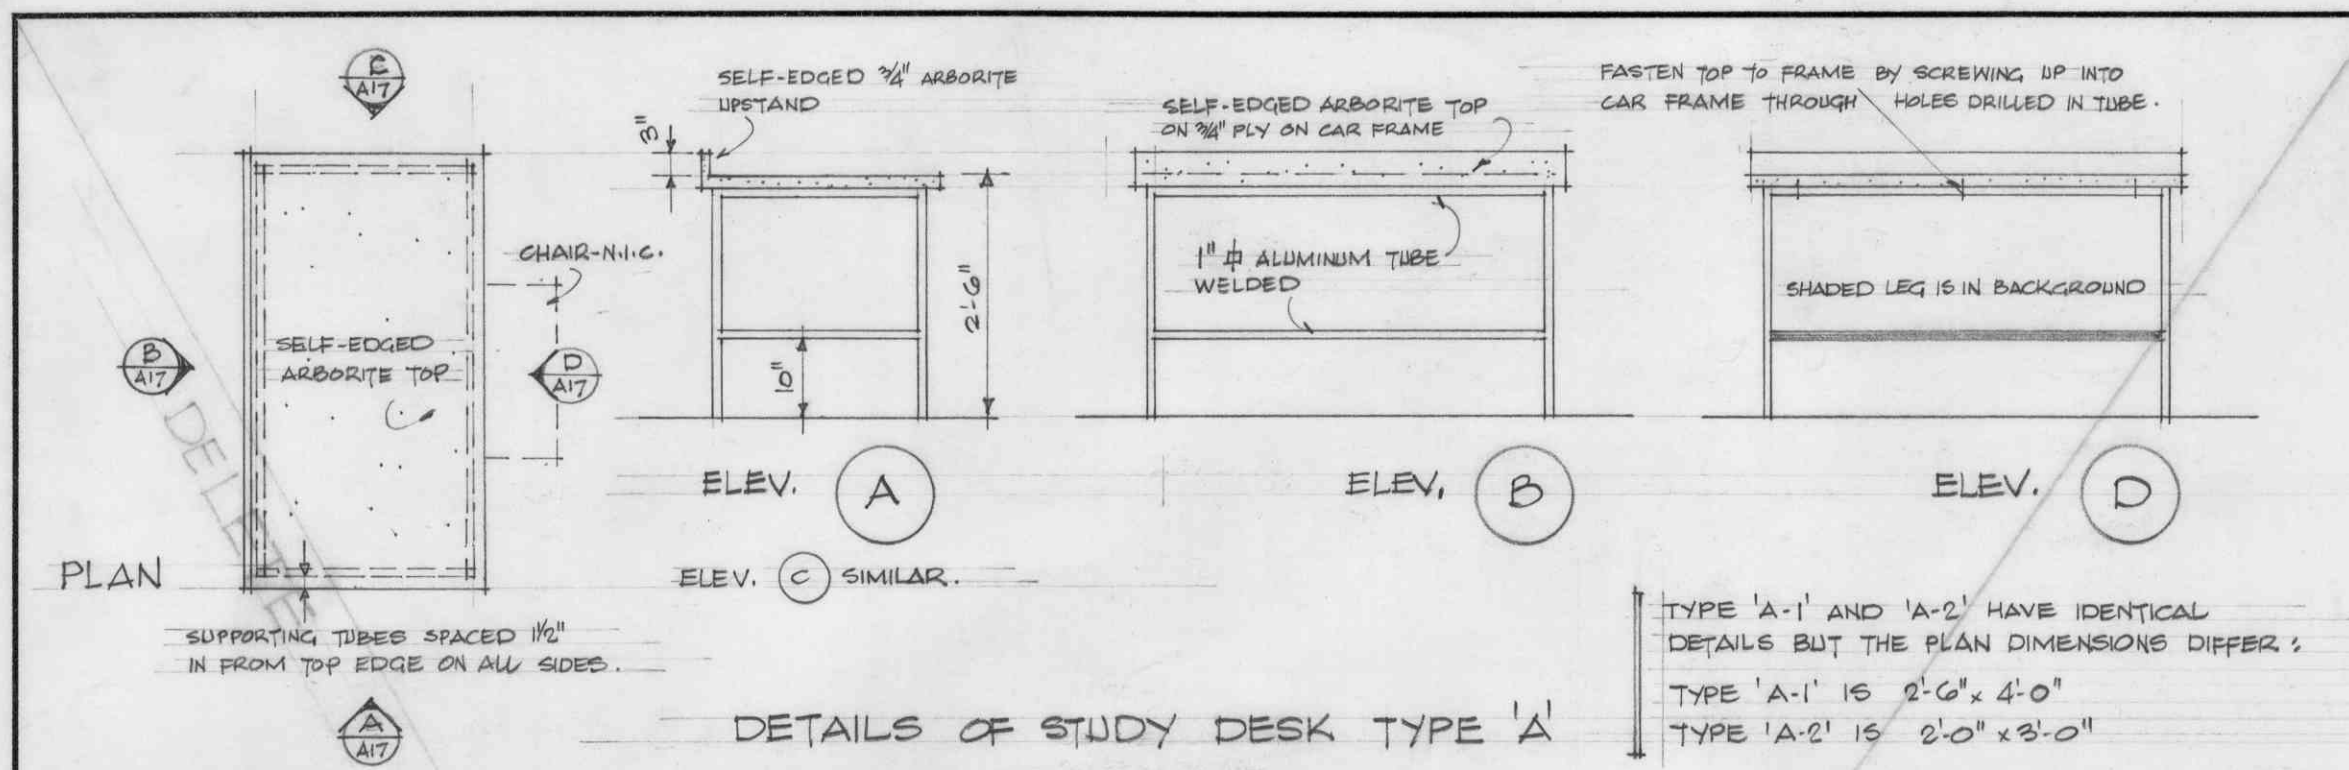

No.		DATE	REVISION	THOMPSON, BERWICK & PRATT ARCHITECTS 1555 ROBSON ST. VANCOUVER 5, B.C.		ADDITION TO THE LIBRARY UNIVERSITY OF BRITISH COLUMBIA MILLWORK DRAWN: P.H. CHECKED: R.T.A. SCALE: 1/8\"/>
-----	--	------	----------	--	--	---