



PLAN AT LEVEL #2
SCALE: 1/4" = 1'-0"

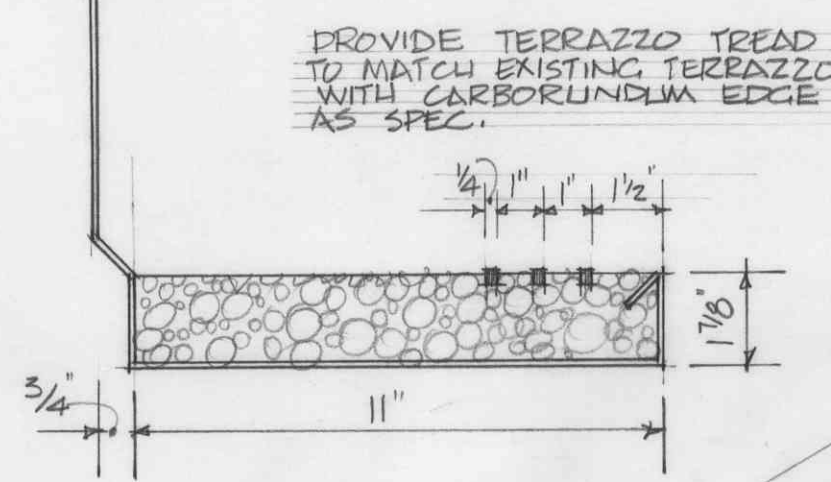

DETAIL OF
TERRAZZO TREAD
SCALE 3" = 1'-0"


STACK LEVEL #2
FIN. FLOOR ELEV. 372.5

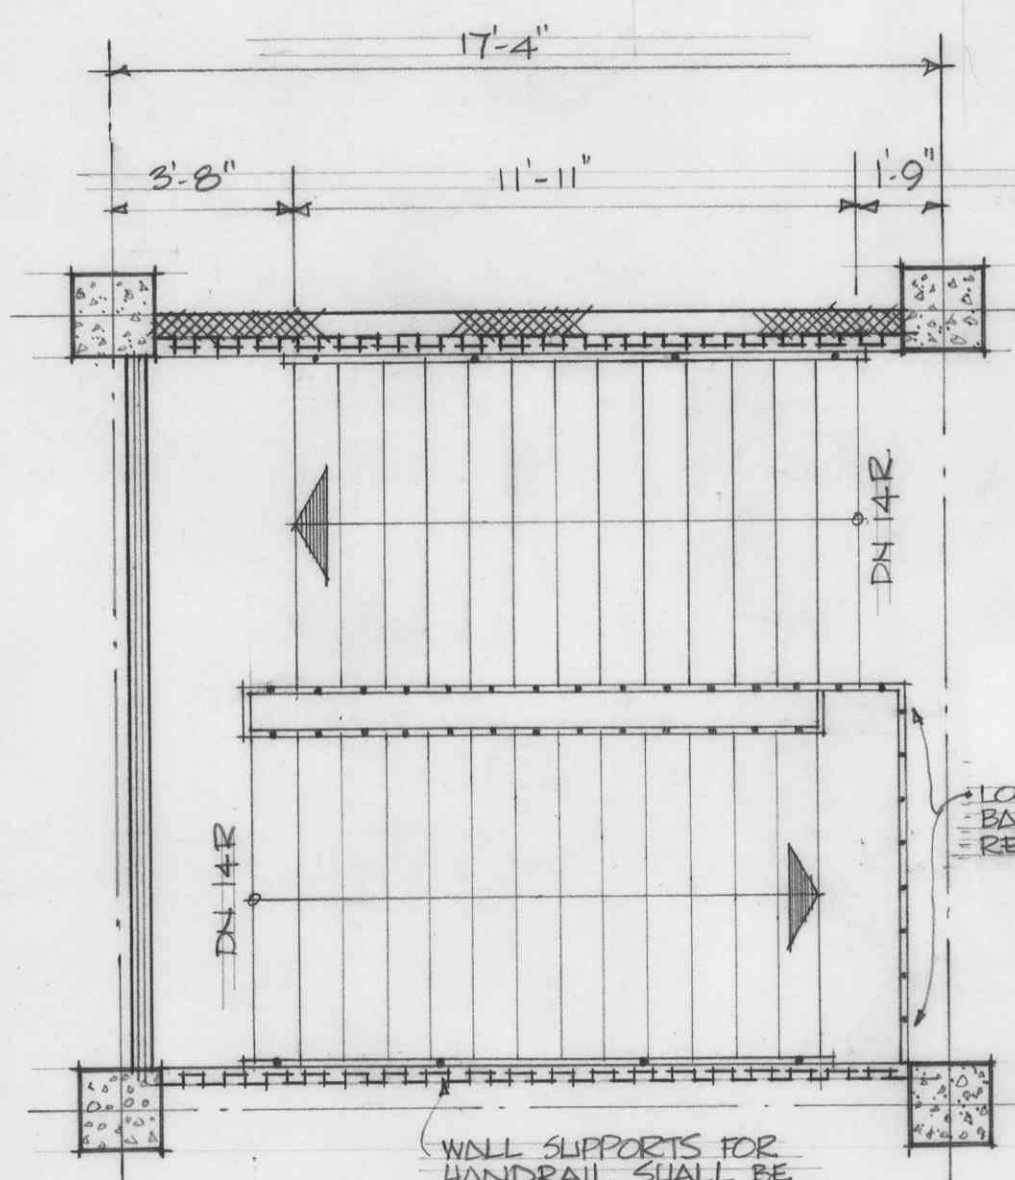

PLAN AT LEVEL #3

PROVIDE 6" SECTION TO BEAR STAIR, WELD EXISTING REIN TO CHANNEL & GROUT IN PLACE.
PROVIDE STIFFENER ANGLES FOR SOFFIT AS REQUIRED

PROVIDE METAL SOFFIT PINS AS REQ'D
PROVIDE STEEL PLATE STRINGERS AS REQ'D

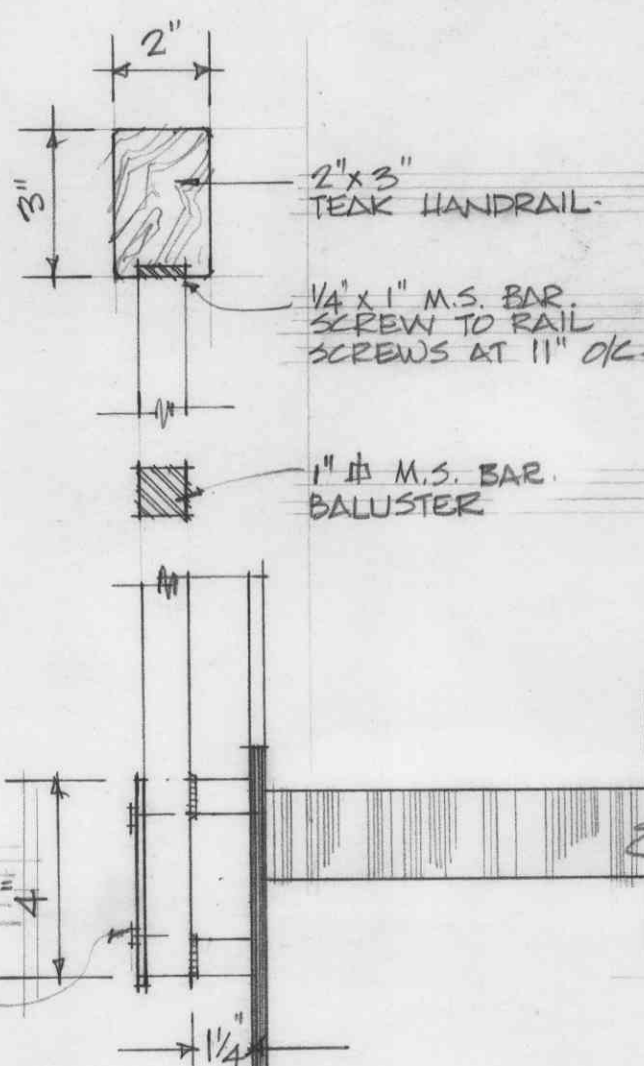

BALLISTER & HANDRAIL DETAIL
SCALE: 3" = 1'-0"

LAV. FLOOR LEVEL
FIN. FLOOR ELEV. 363.5

AS NOTED ON PLAN THESE 3 CONC. RISERS SHALL REMAIN AS EXISTING

STACK LEVEL #3
FIN. FLOOR ELEV. 380.0

EXISTING ANCHORS AND BALLISTER HERE TO REMAIN

14 R @ 6 3/8" = 7' 6"

14 R @ 6 3/8" = 7' 6"

1'-6"

No.	DATE	REVISION

THOMPSON, BERWICK & PRATT
ARCHITECTS

1555 ROBSON ST. VANCOUVER 5, B.C.

ADDITIONS TO THE LIBRARY
THE UNIVERSITY OF BRITISH COLUMBIA

REVISION - TO COLLEGE LIBRARY STAIRWAY

DRAWN: R.B.D. CHECKED:

SCALE AS SHOWN DATE: JULY 1960

SHEET No.

OF