


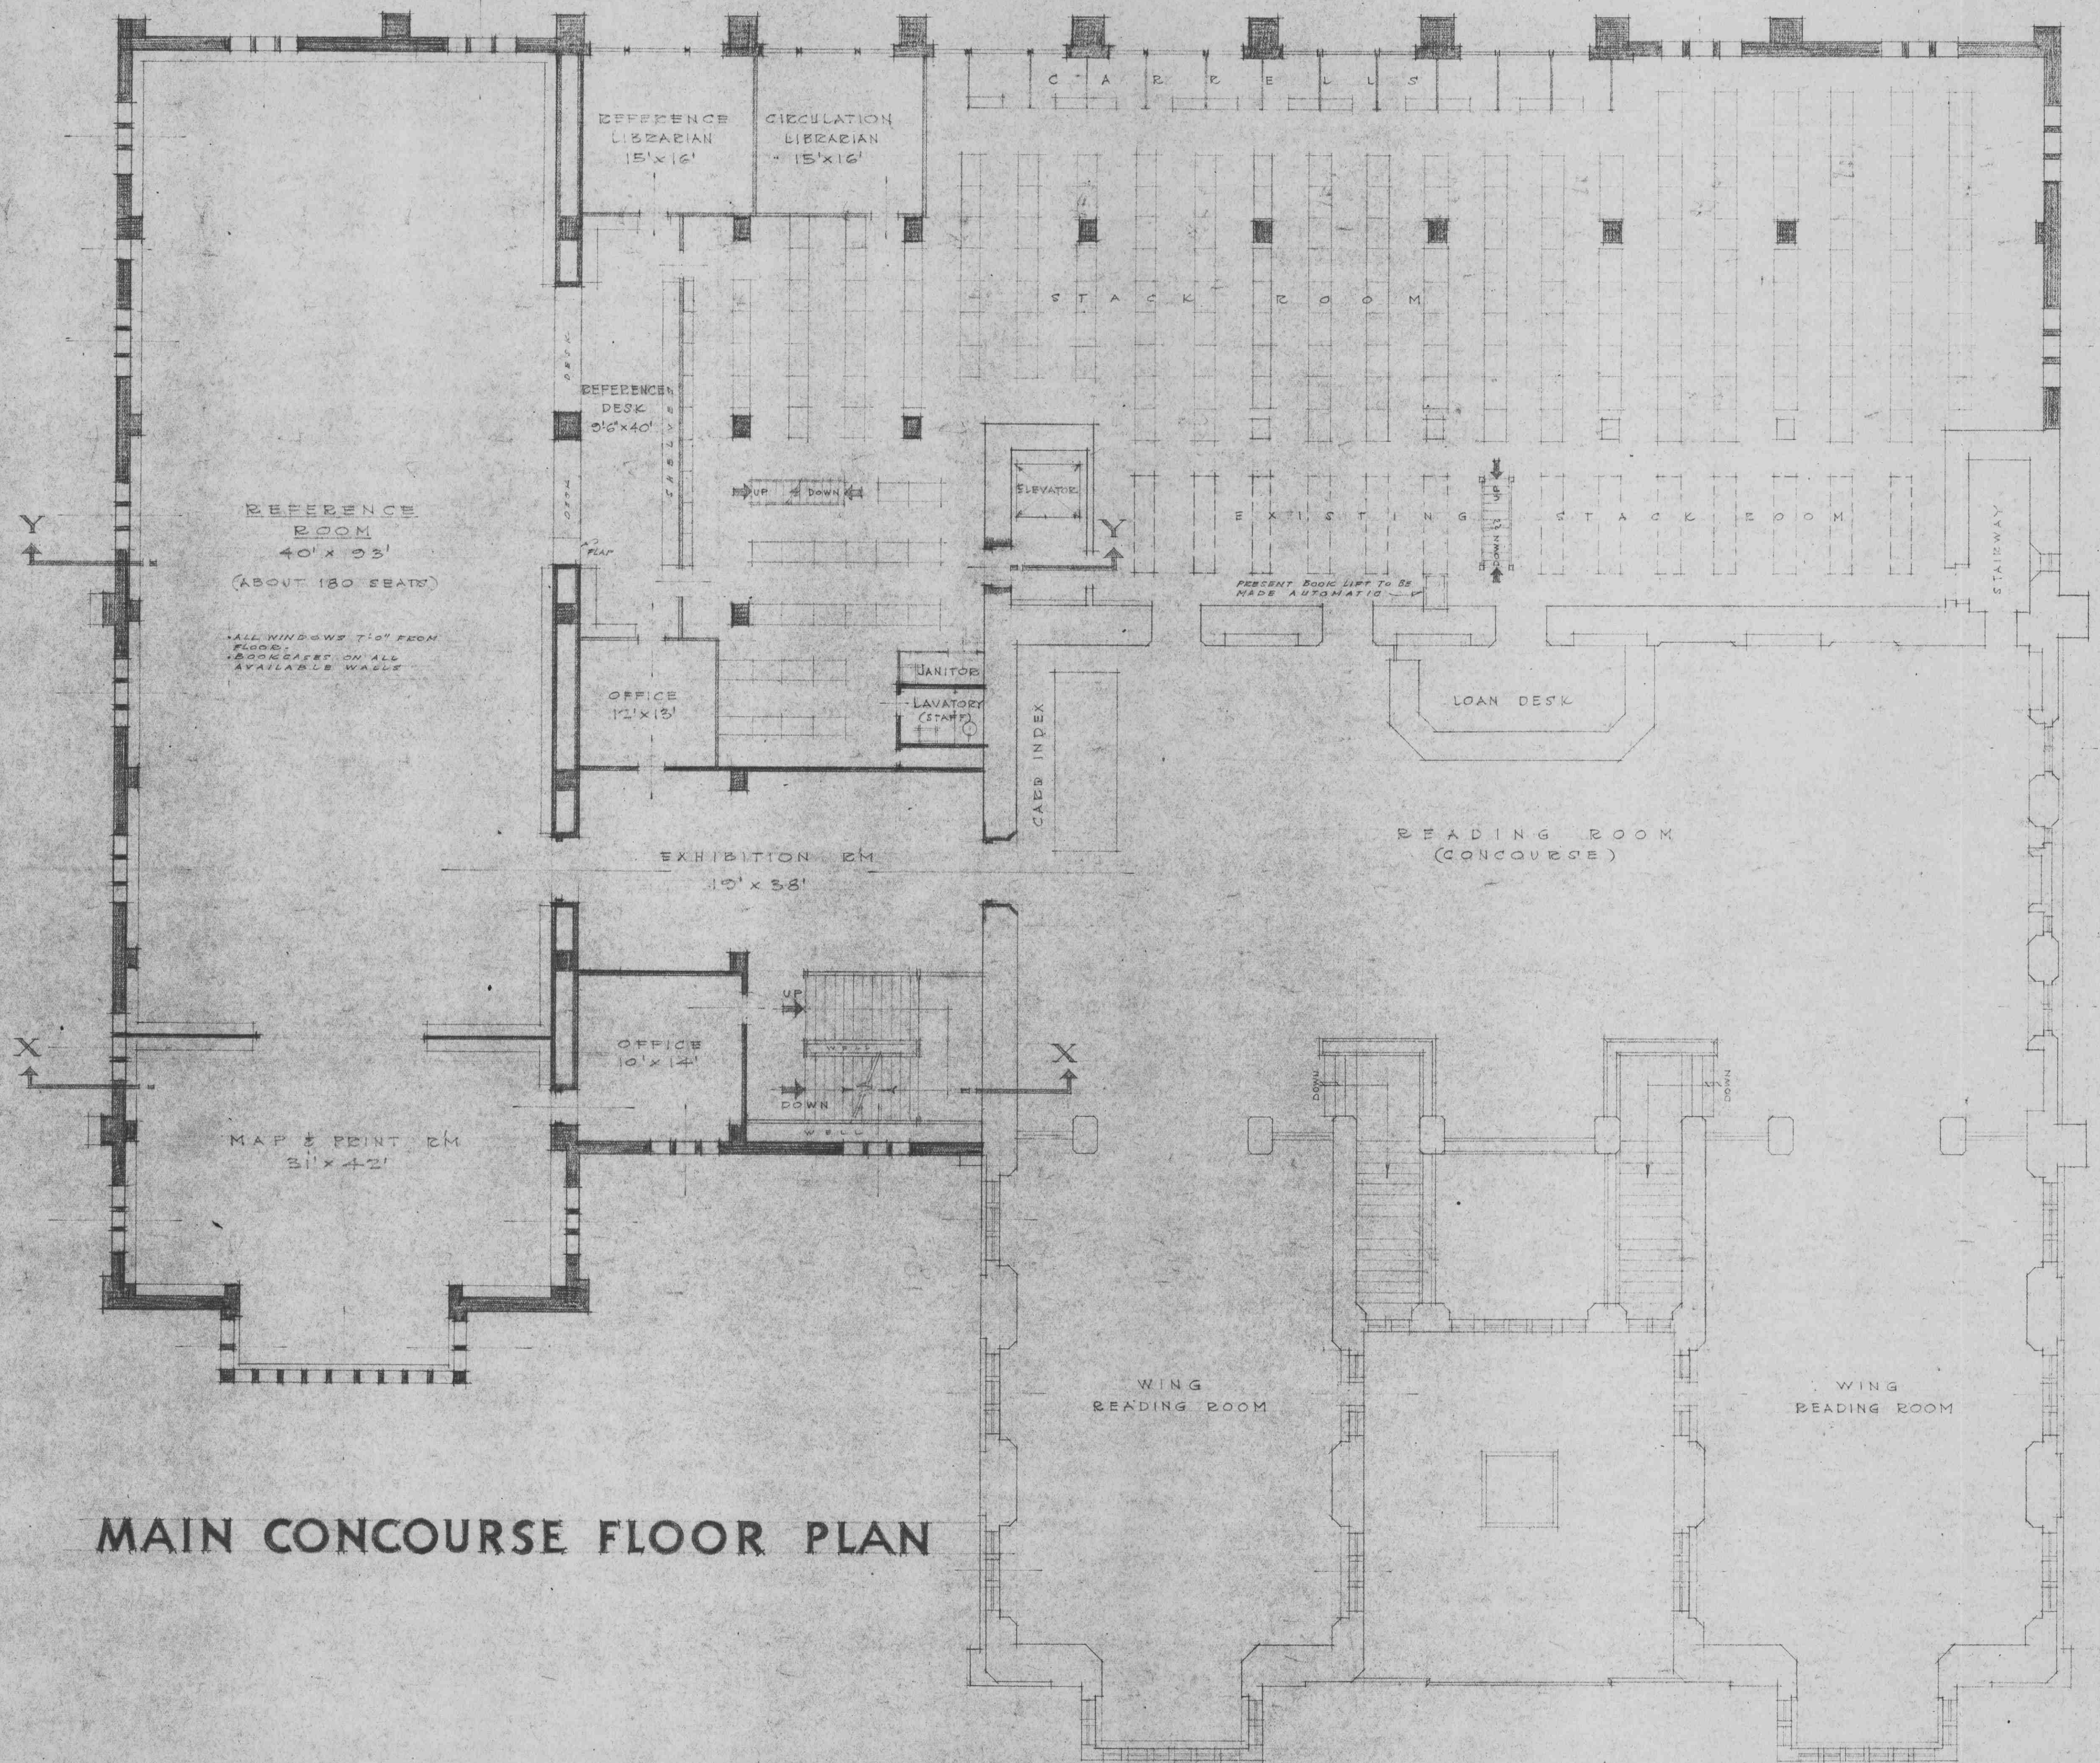

MAIN CONCOURSE FLOOR PLAN