


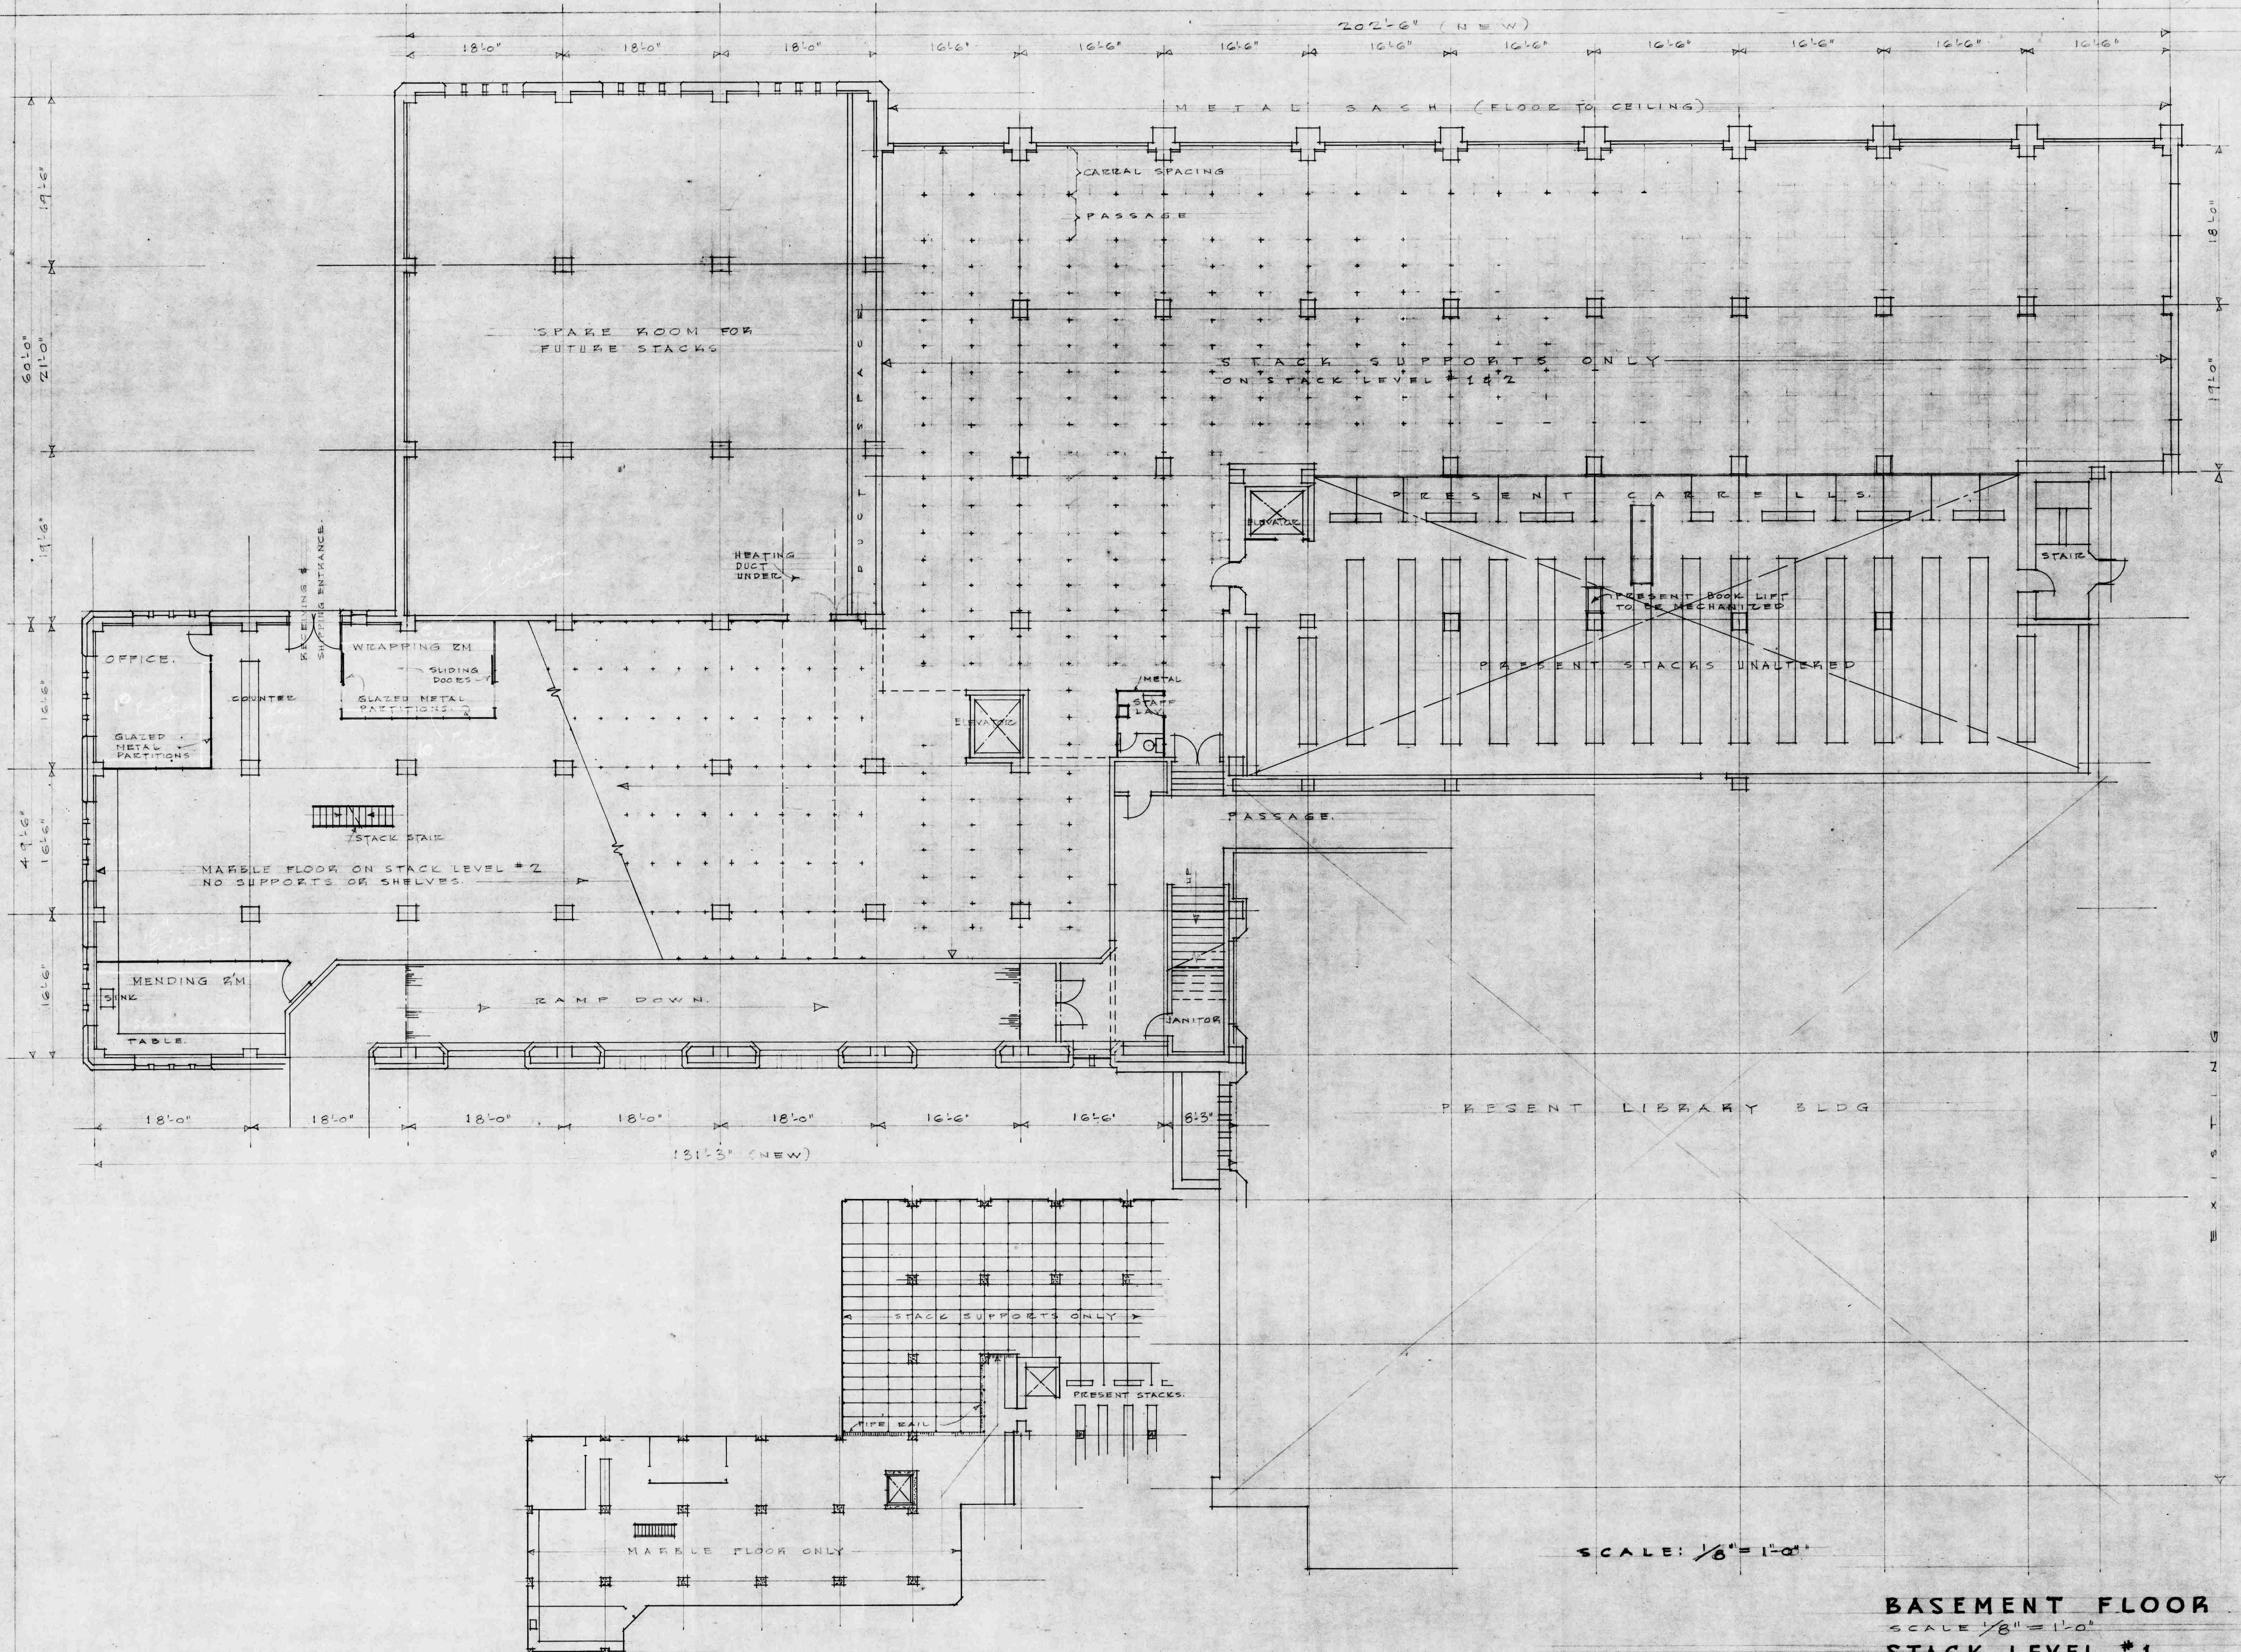

STACK LEVEL #2
SCALE: 1/16" = 1'-0"

BASEMENT FLOOR
SCALE: 1/8" = 1'-0"
STACK LEVEL #1

ADDITIONS TO LIBRARY
UNIVERSITY OF BRITISH COLUMBIA - VANCOUVER, B.C.
SHARP & THOMPSON - ARCHITECTS.
708 ROYAL TRUST BLDG - VANCOUVER, B.C.
MARCH - 8TH/46