


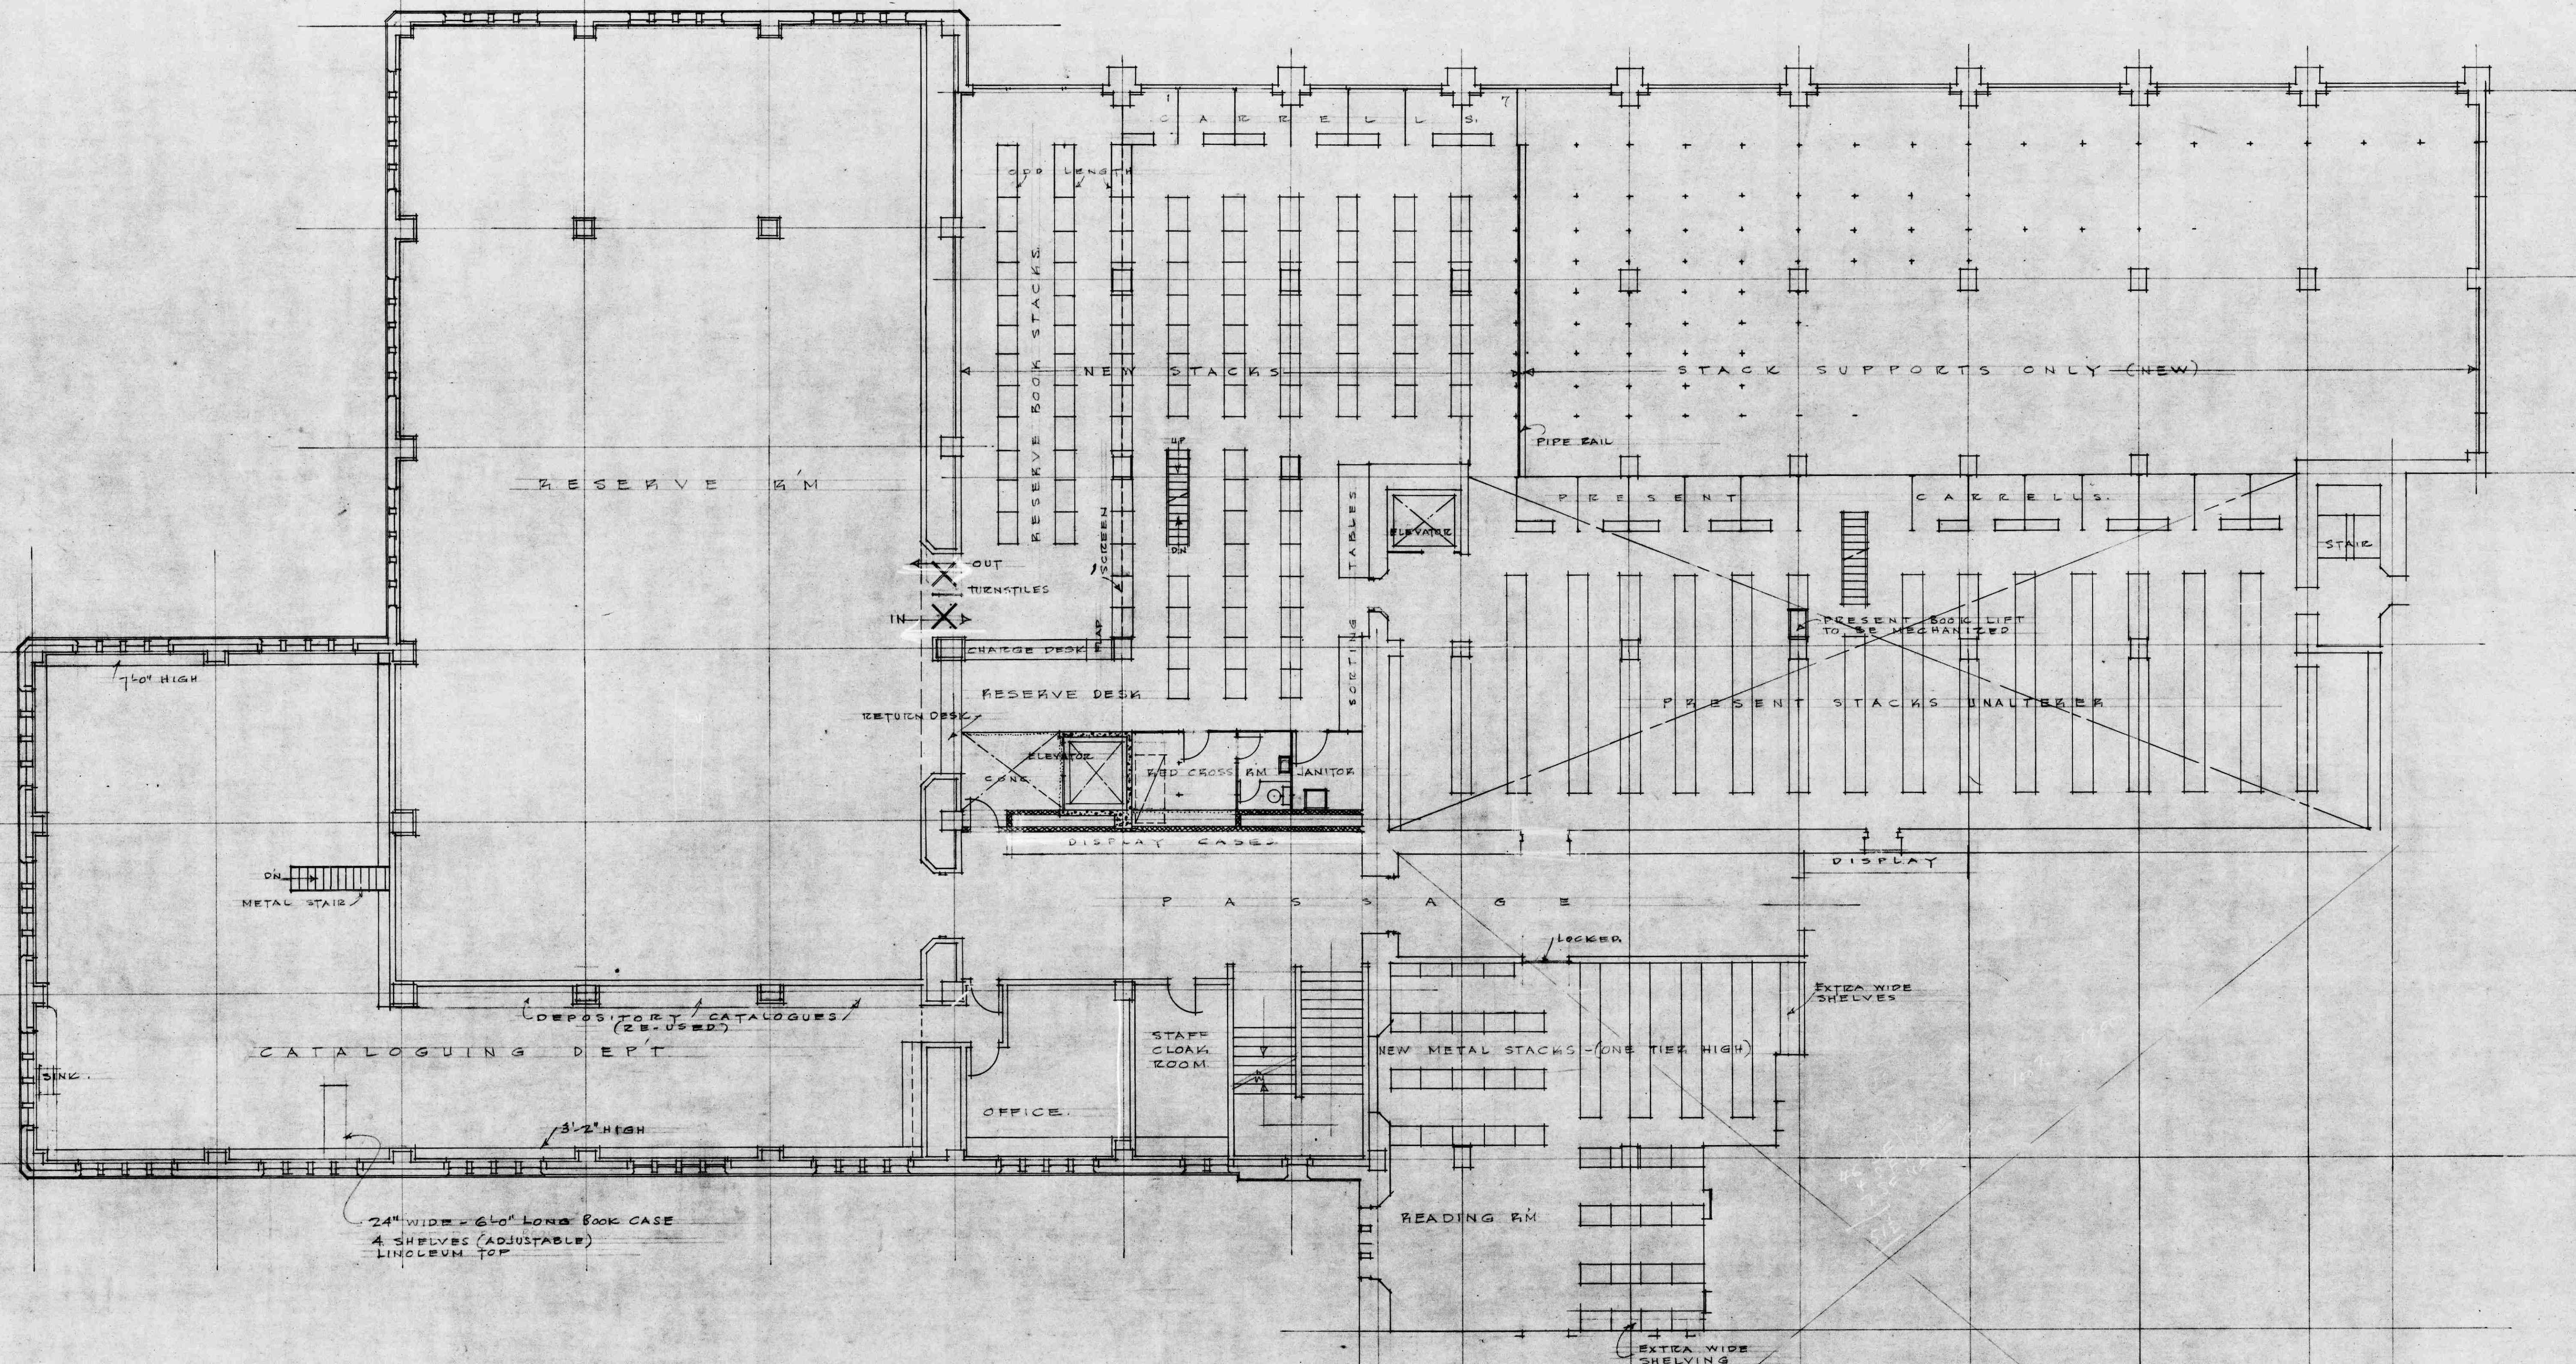

MAIN ENTRANCE FLOOR

STACK LEVEL #3

SCALE : $\frac{1}{8}" = 1'-0"$