


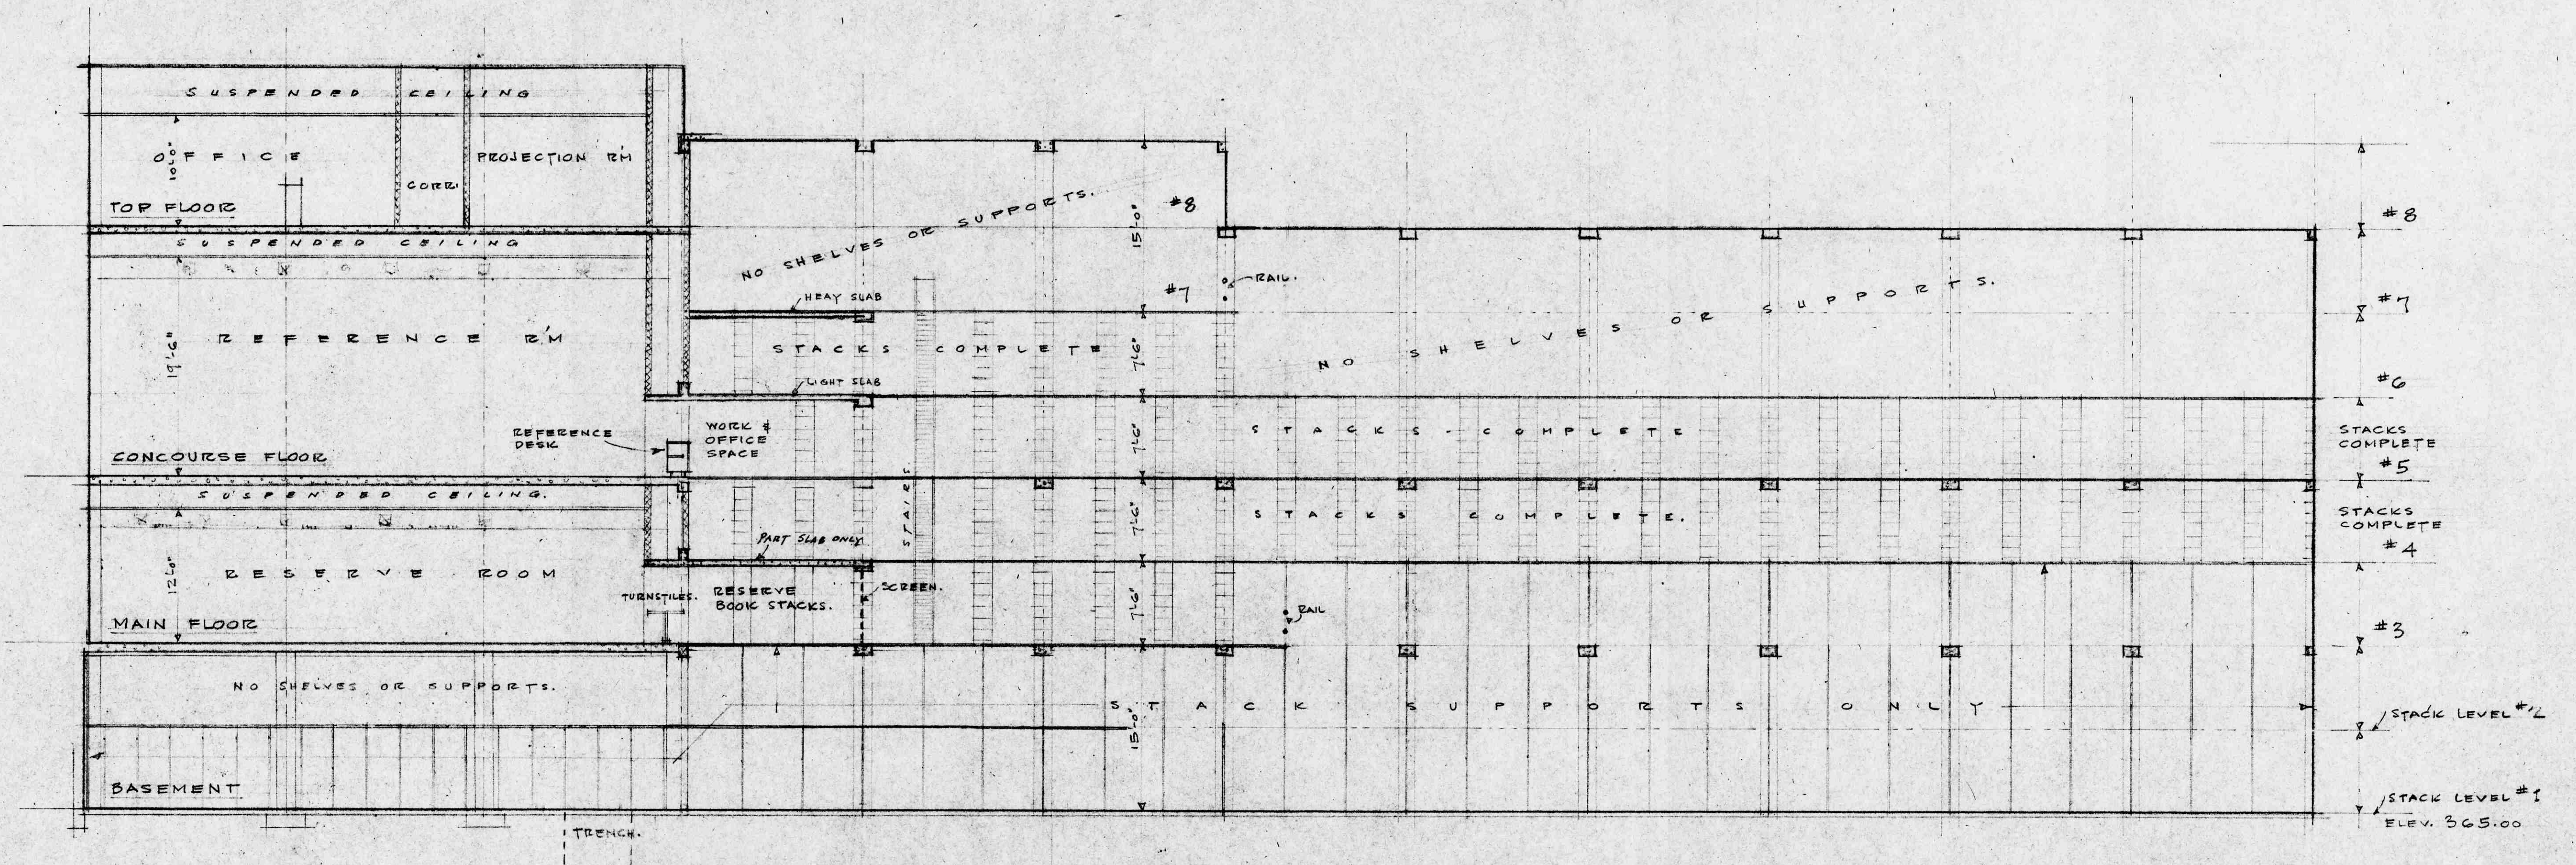

LONGITUDINAL SECTION.

ADDITIONS to
LIBRARY UNIVERSITY OF B.C.
SCALE: $\frac{1}{8}" = 1'-0"$

SHARP & THOMPSON - ARCHITECTS.
708 ROYAL TRUST BLDG - VANCOUVER, B.C.
MARCH 8/46