



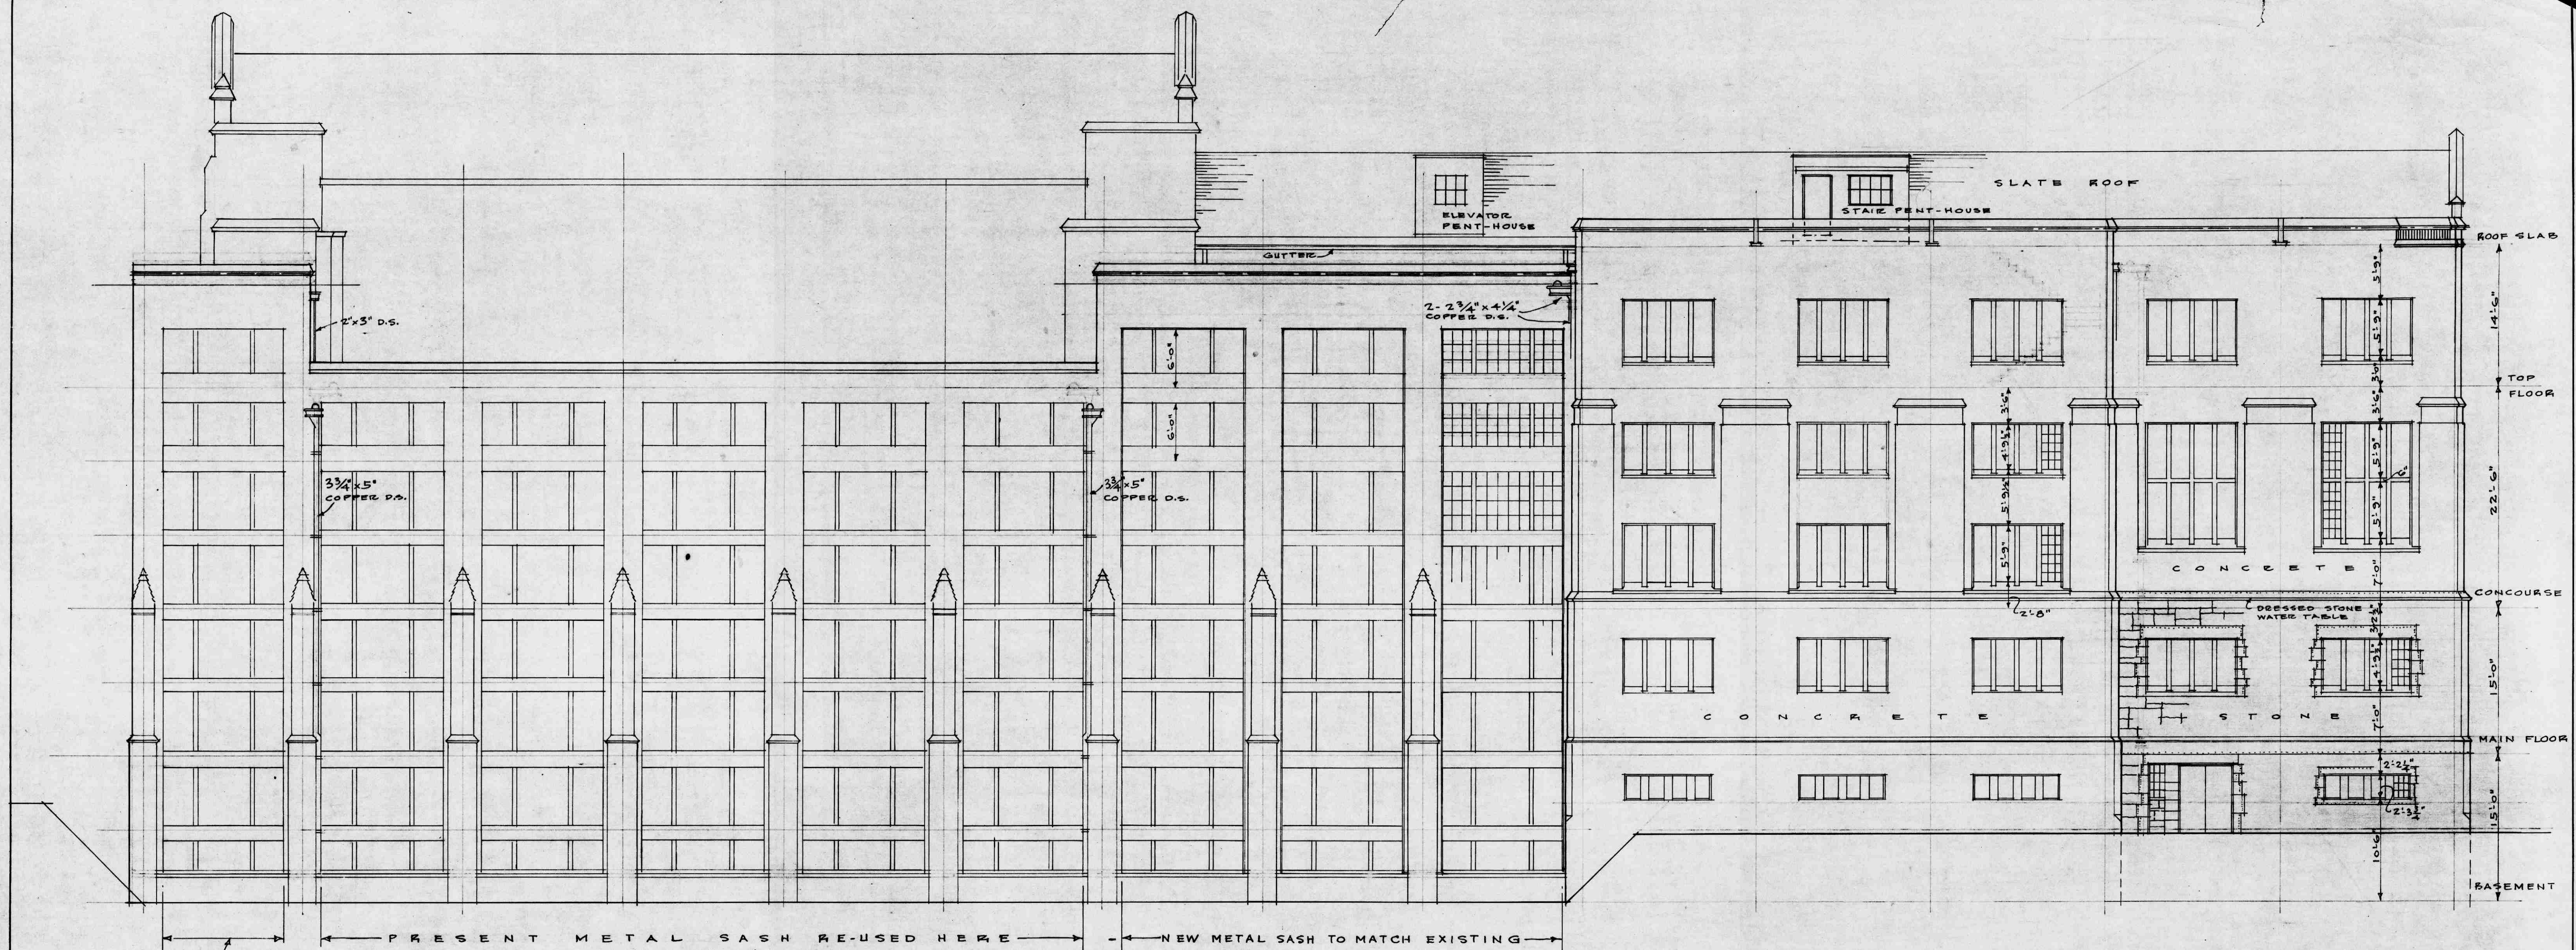

REAR (EAST) ELEVATION

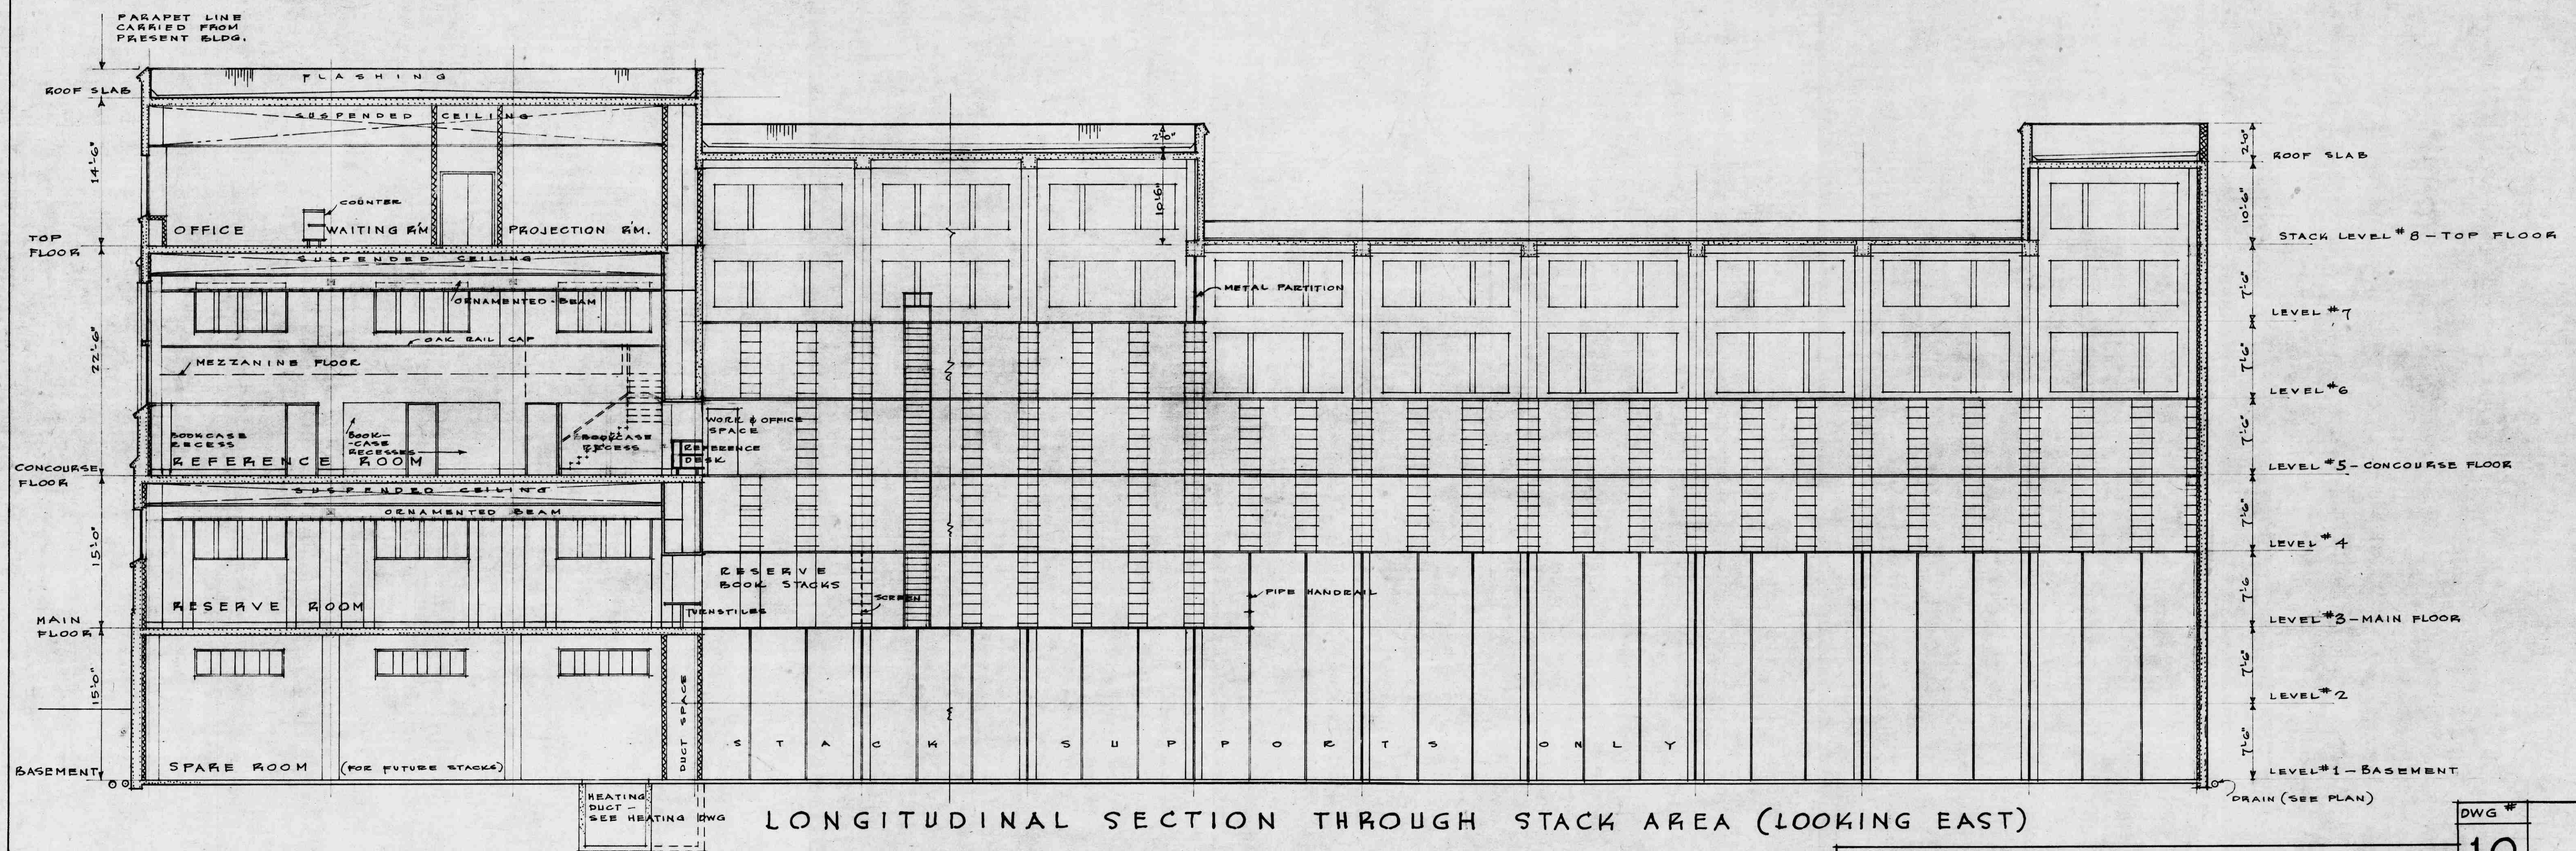

LONGITUDINAL SECTION THROUGH STACK AREA (LOOKING EAST)

LIBRARY - BUILDING 10

SCALE - 1/8" = 1'-0" SHARP & THOMPSON  
DATE - MAY 3/46 ARCHITECTS - VAN. B.C.

UNIVERSITY OF BRITISH COLUMBIA

DWG # 10