


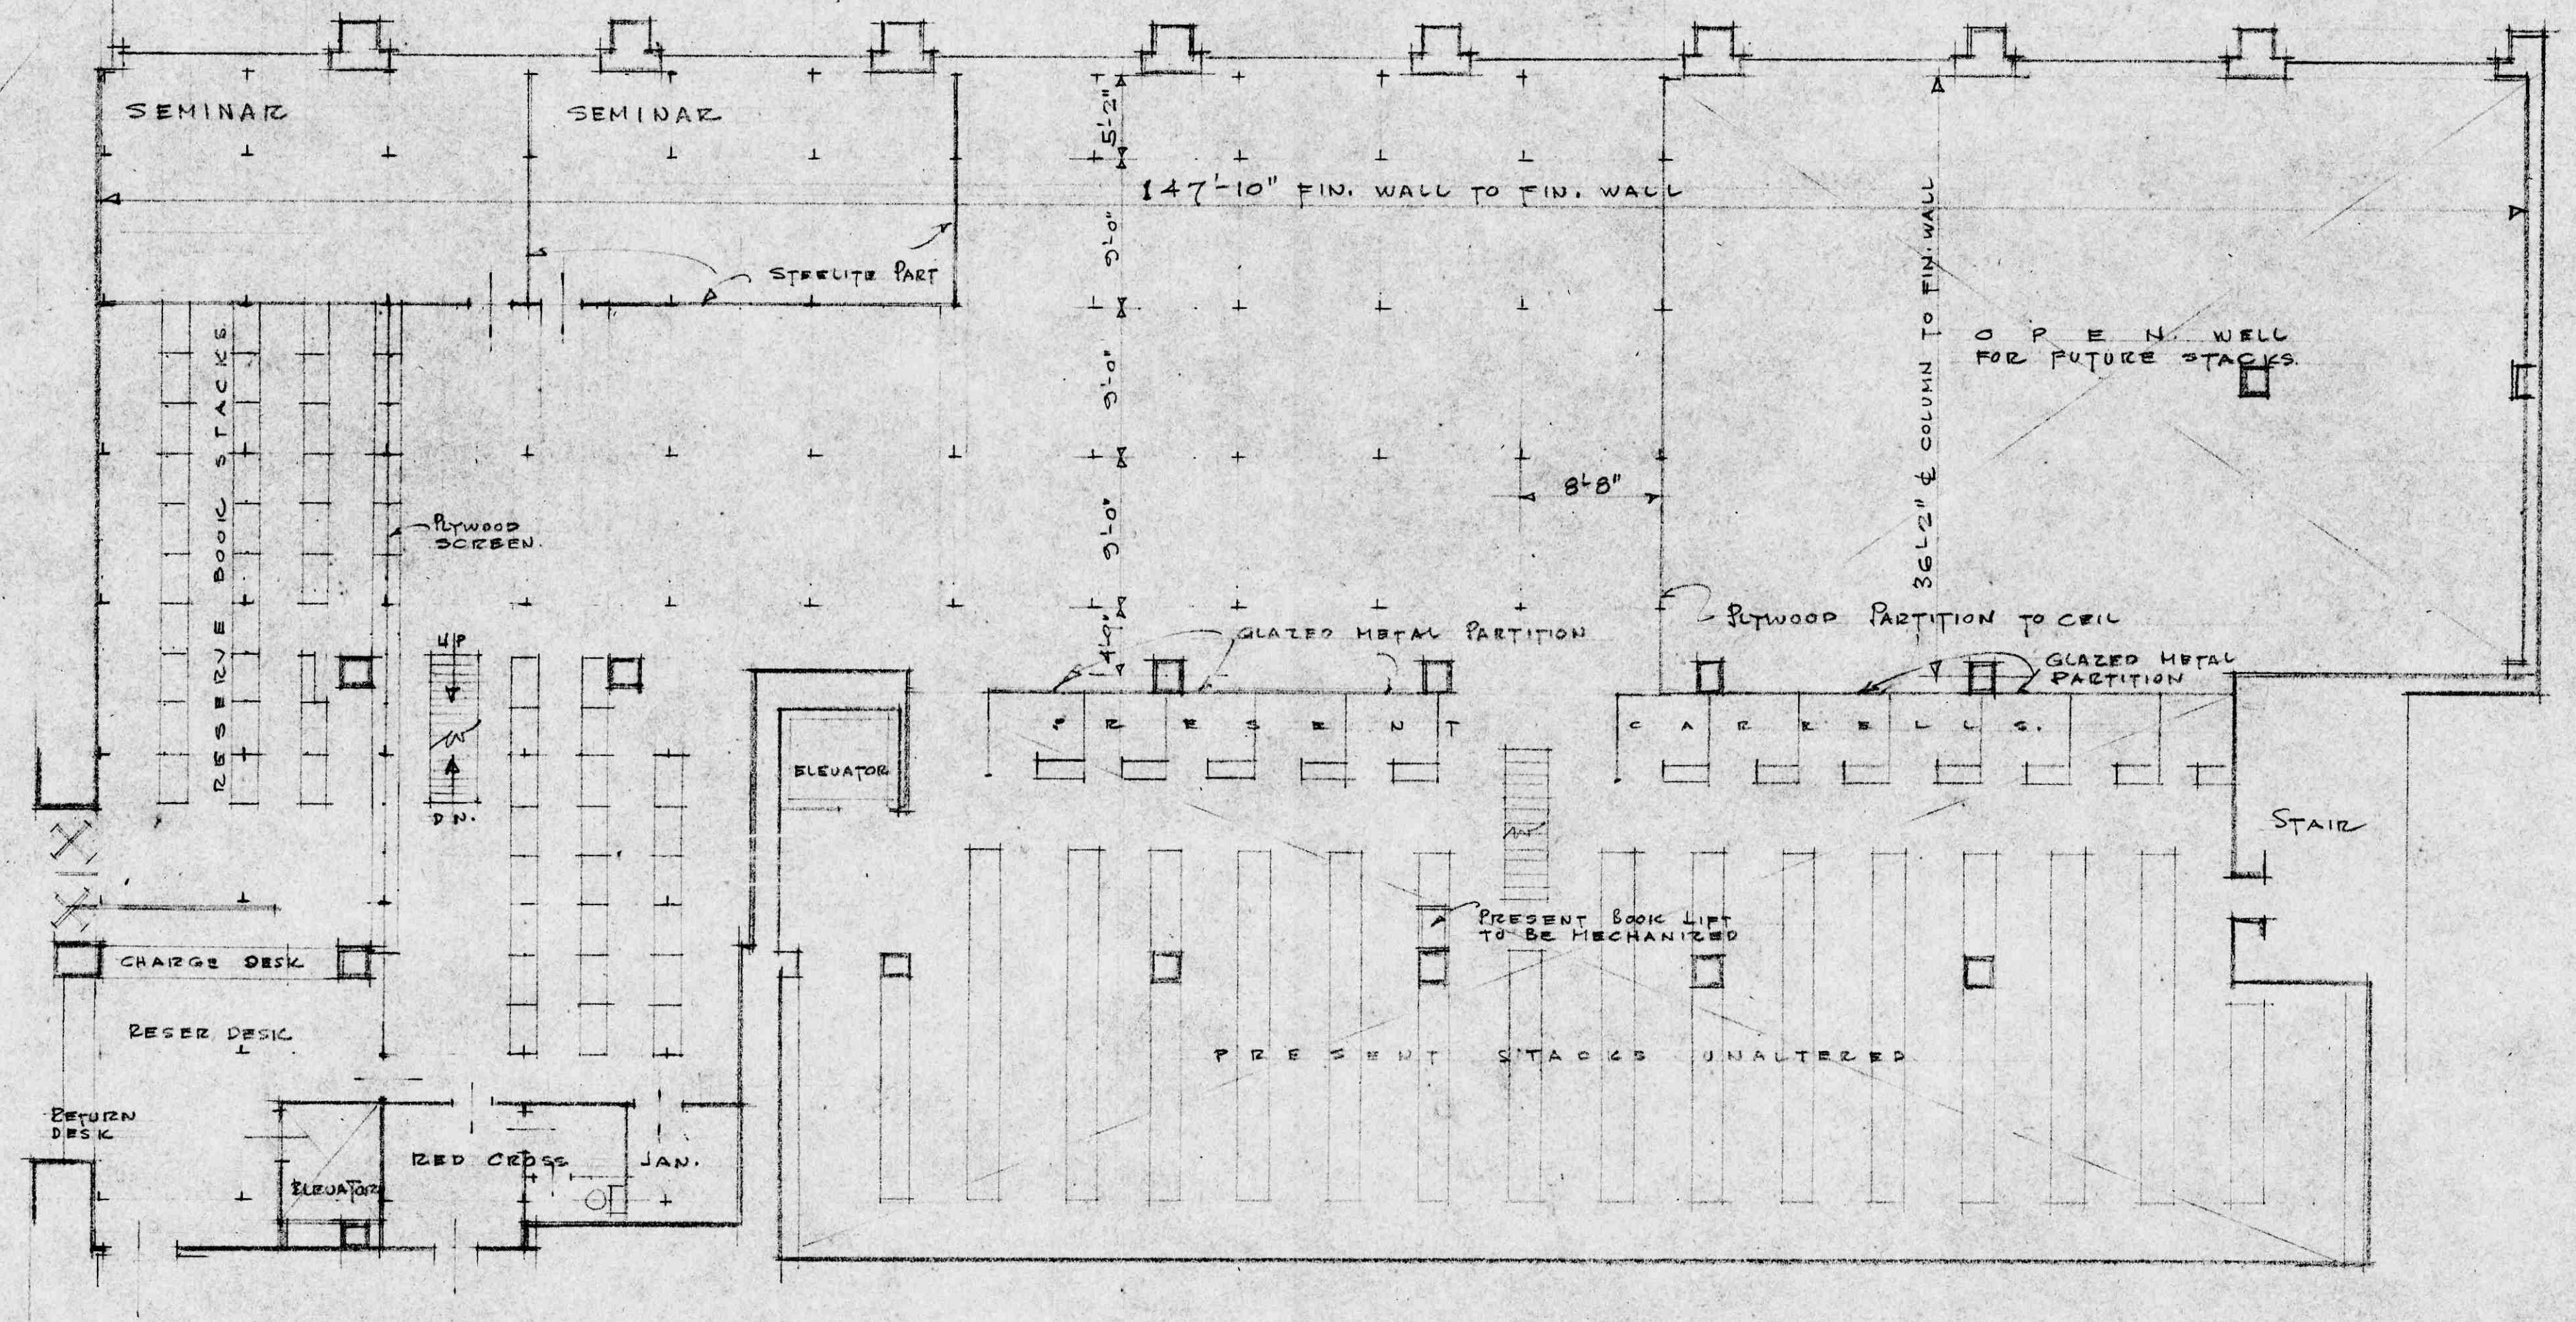

MAIN ENTRANCE FLOOR

STACK LEVEL #3

SCALE 1/8" = 1'-0"