


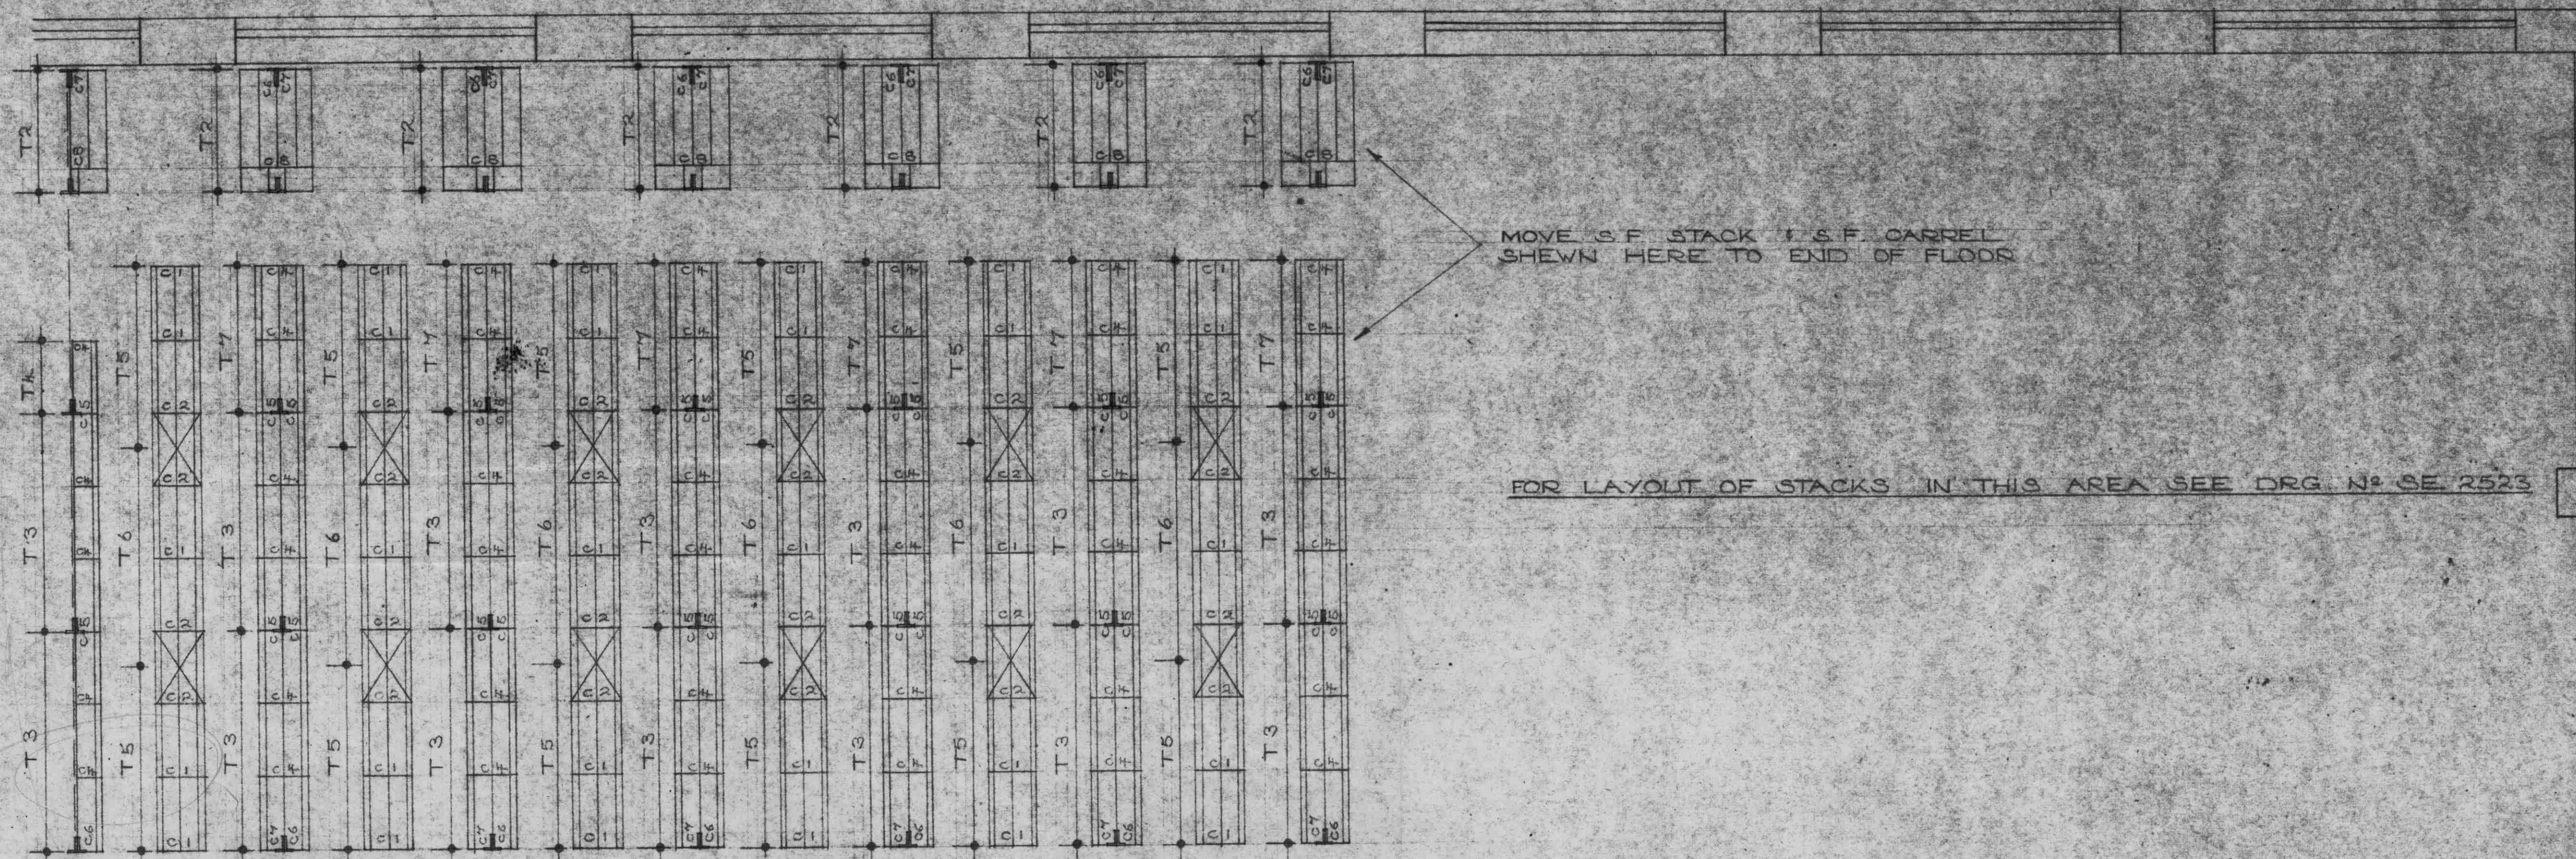

EXTENDED LAYOUT ON LEVEL 6

MATERIAL TAKEN FROM LEVEL 7 SHEWN ON DRG. N° SE 2524
 † RE-USED AS FAR AS POSSIBLE.

SCHEDULE OF COMPONENTS

COLUMNS — 30 OFF MARK C1 — 6'-9³/₈" LONG. — 12 PREPARED FOR R.I.
 24 " " C2 — 6'-9³/₈" " — ALL " DIA. BRACINGS.
 36 " " C4 — 6'-5¹/₂" " — 6 " R.I. CUT DOWN EXT. C1
 24 " " C5 — 6'-5¹/₂" " — DOUBLE STRIPS.
 12 " " C6 — 6'-5¹/₂" " — SINGLE
 12 " " C7 — 6'-5¹/₂" " — AS C6 BUT OPP. HAND.
 6 " " C8 — 6'-5¹/₂" " — CUT DOWN EXT. C10.

TOP TIES — 6 " " T12
 12 " " T15
 12 " " T16
 6 " " T17

DIA. BRACINGS — 12 PAIRS

FIXED BOTTOM BRACKETS — L.H. SINGLE — 18
 R.H. " — 18
 DOUBLES — 144

3" HIGH " — L.H. SINGLE — 6
 R.H. " — 6
 DOUBLES — 24

ADJ. " — L.H. — 30
 R.H. — 30

D.F. SHELVES — 18 WITH LARGE CUT OUT } 1 END ONLY
 12 " SMALL
 66 " NORMAL

KICKING PANELS — 192

ADJ. CORR. SHELVES & BKTS — 1152

CARRELS — 12 DESKS & 24 ADJ. SHELVES & 12 LOW CASES COMPLETE

ACCESSORIES — 1152 — BOOK SUPPORTS FOR CORR. SHELVES 6" HIGH
 252 — PLATE 6"

24 — 5'x3' R.I.
 6 FLOOR FIXING BASES USED WITH C8

RE. UNIVERSITY OF BRITISH COLUMBIA	
EXTENDED LAYOUT ON LEVEL 6	DRG. N° SE 2523/A
SCALE — 1/4" TO 1'-0"	DATE 5-2-57
	REVISIONS
	CONTRACT N° 284746
LUXFER LTD. B.C.	