



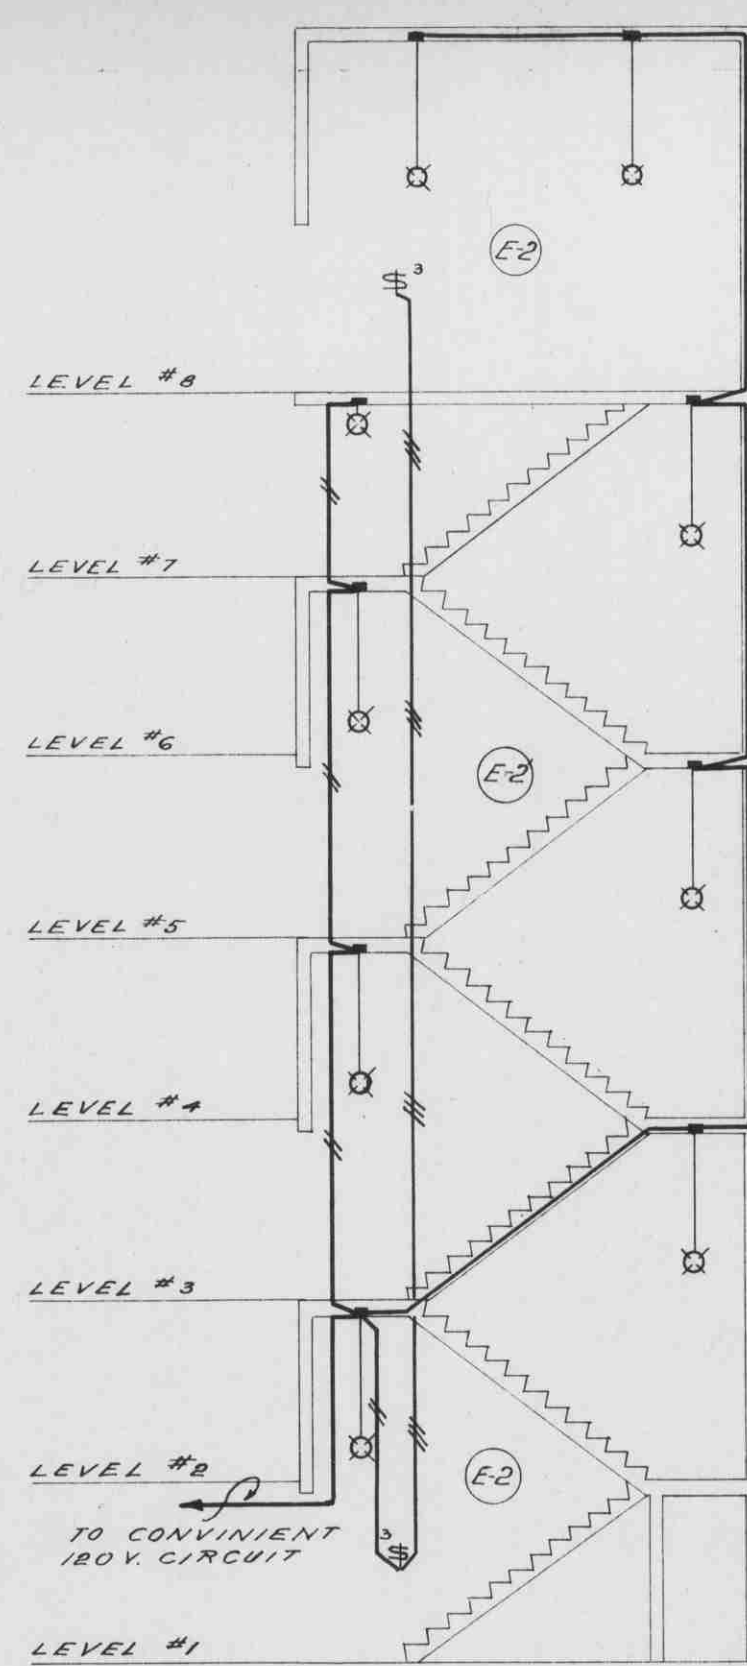

NORTH-EAST STAIR
AREA "A" SCALE: 1/8"=1'-0"


NOTE: SUPPLY & INSTALL IN MEN'S LAV. ONE SMITH & STONE RAZOR OUTLET CAT. NO. 1470 AS DIRECTED

NOTE: THIS CONTRACTOR SHALL SUPPLY & INSTALL 16 TYPE C-1 FIXTURES IN WINDOW AREA AS DIRECTED IN THE JOB. CONNECT THESE UNITS TO OPERATE IN PARALLEL WITH WINDOW LIGHTS AT NORTH END OF EXISTING READING ROOM

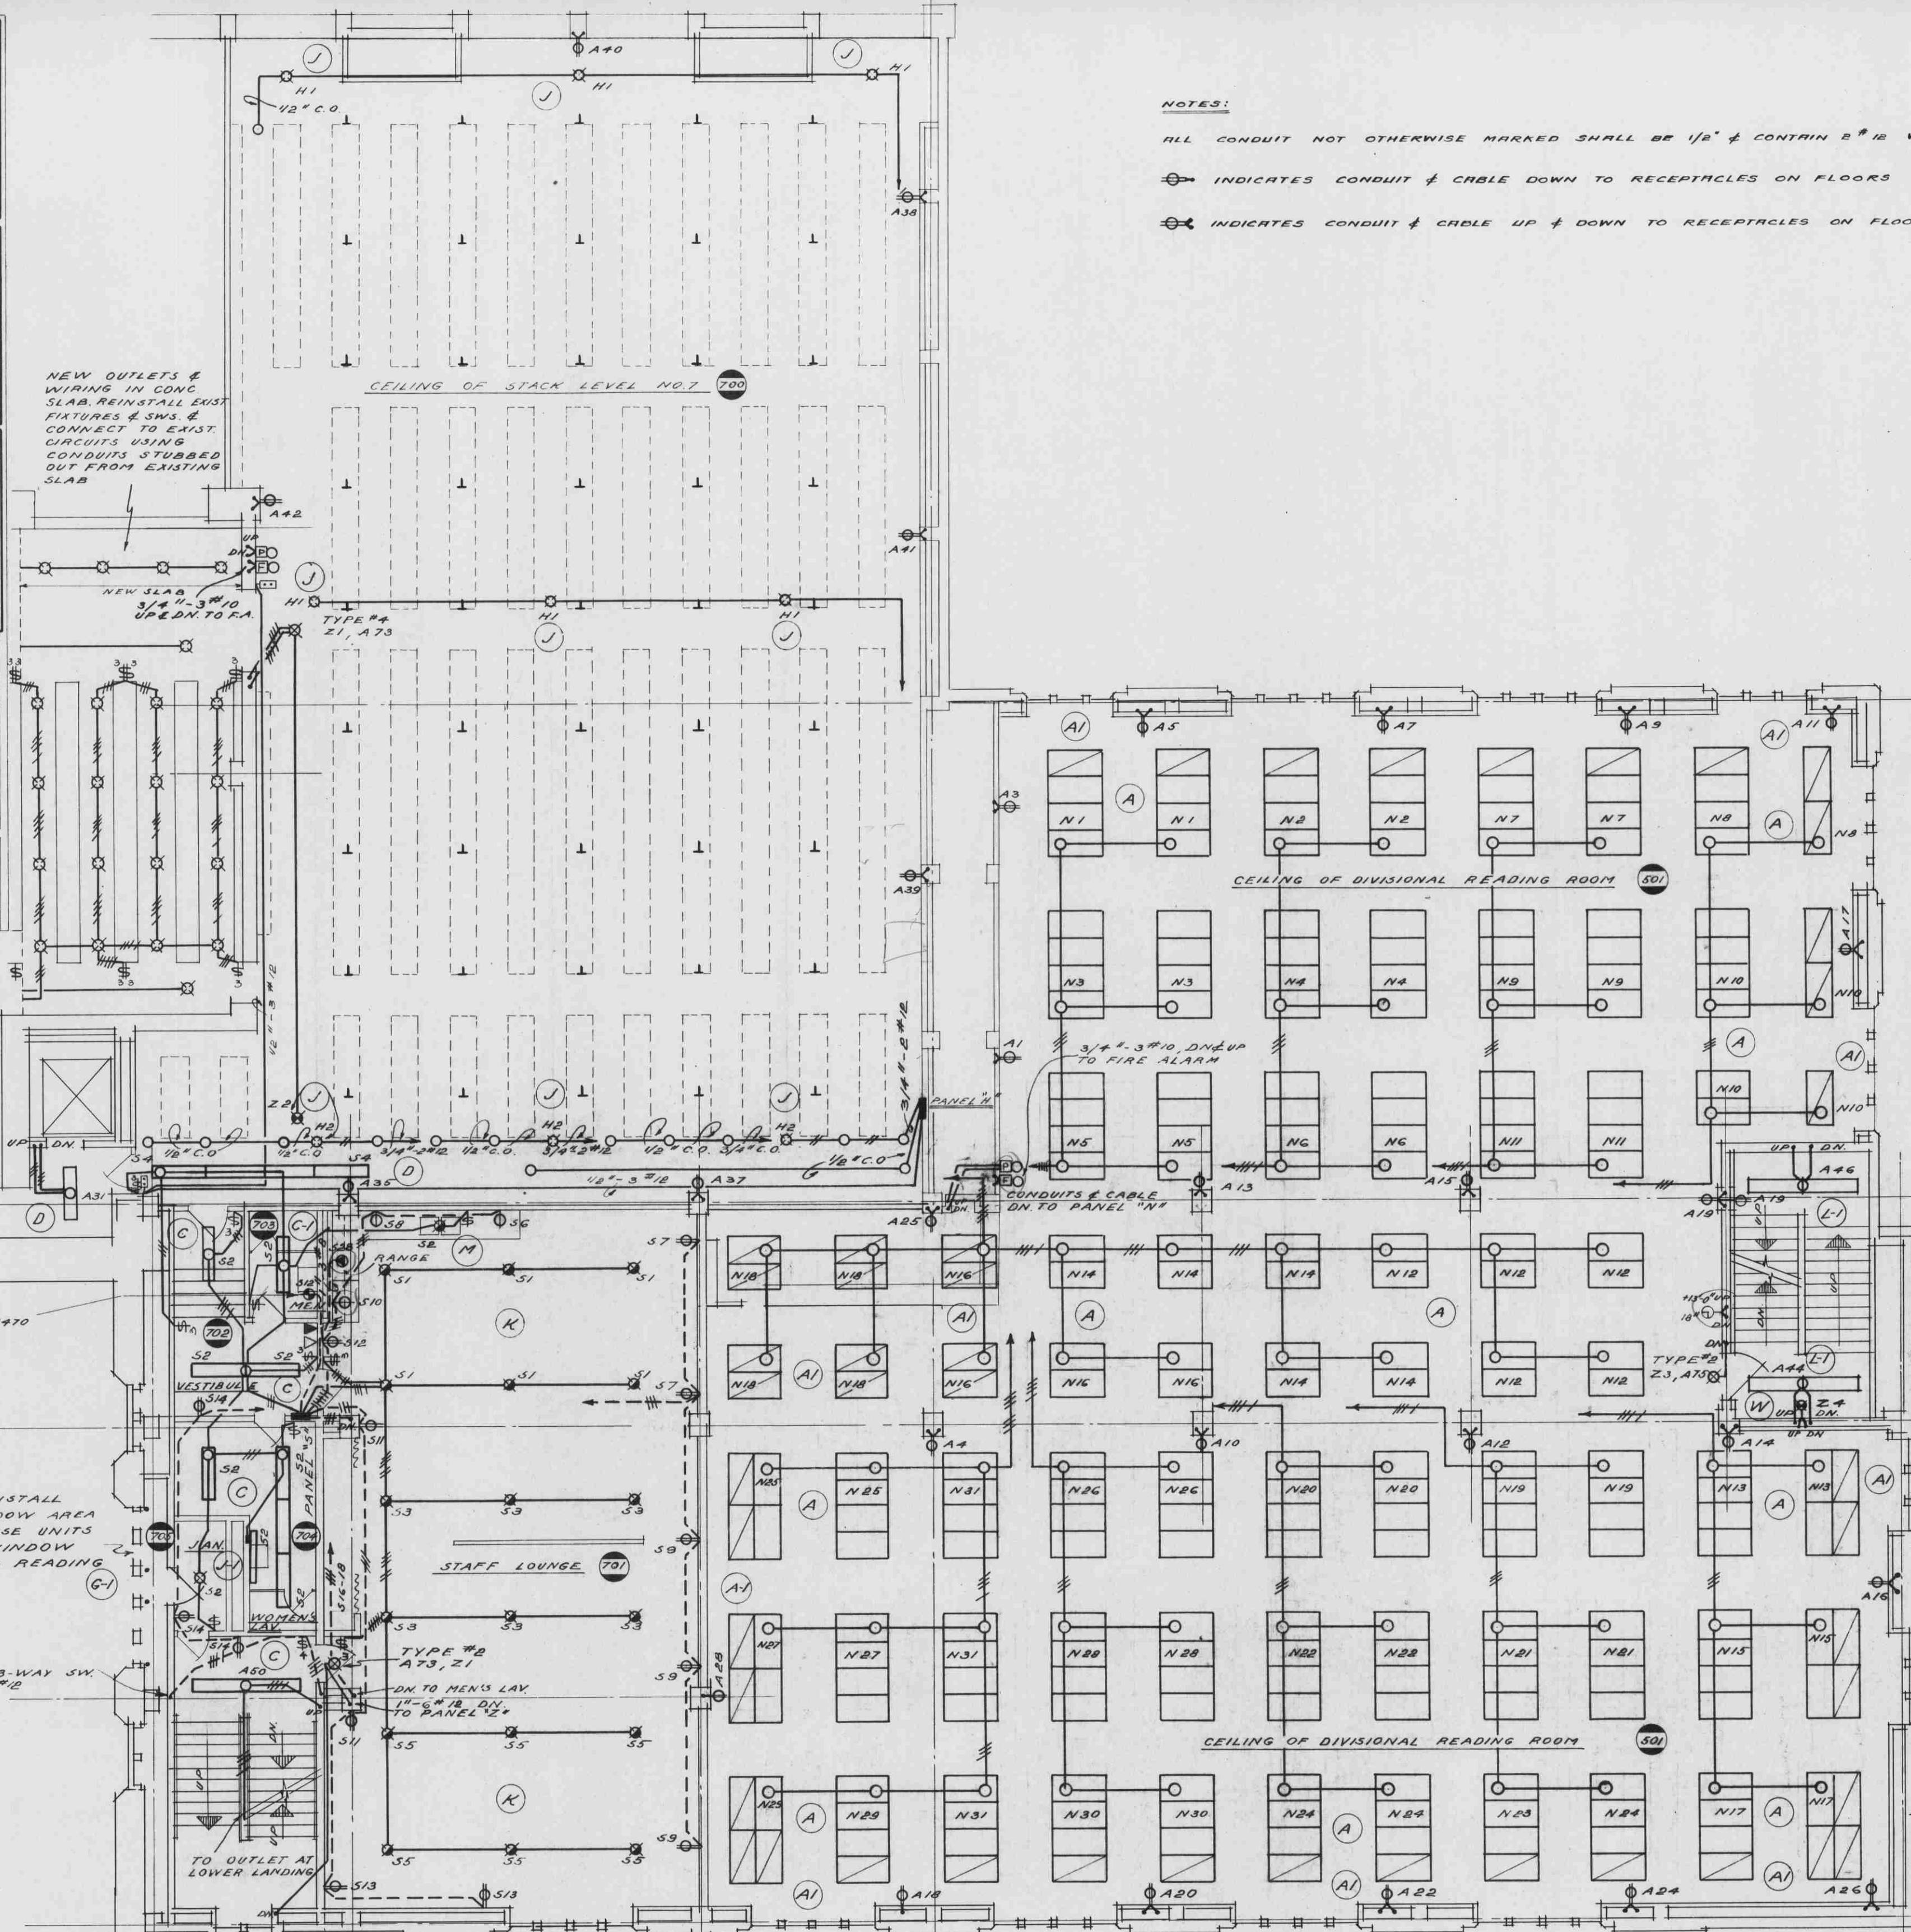


CEILING PLAN OF STACK LEVEL NO. 7

CEILING PLAN OF DIVISIONAL READING ROOM SCALE: 1/8"=1'-0"

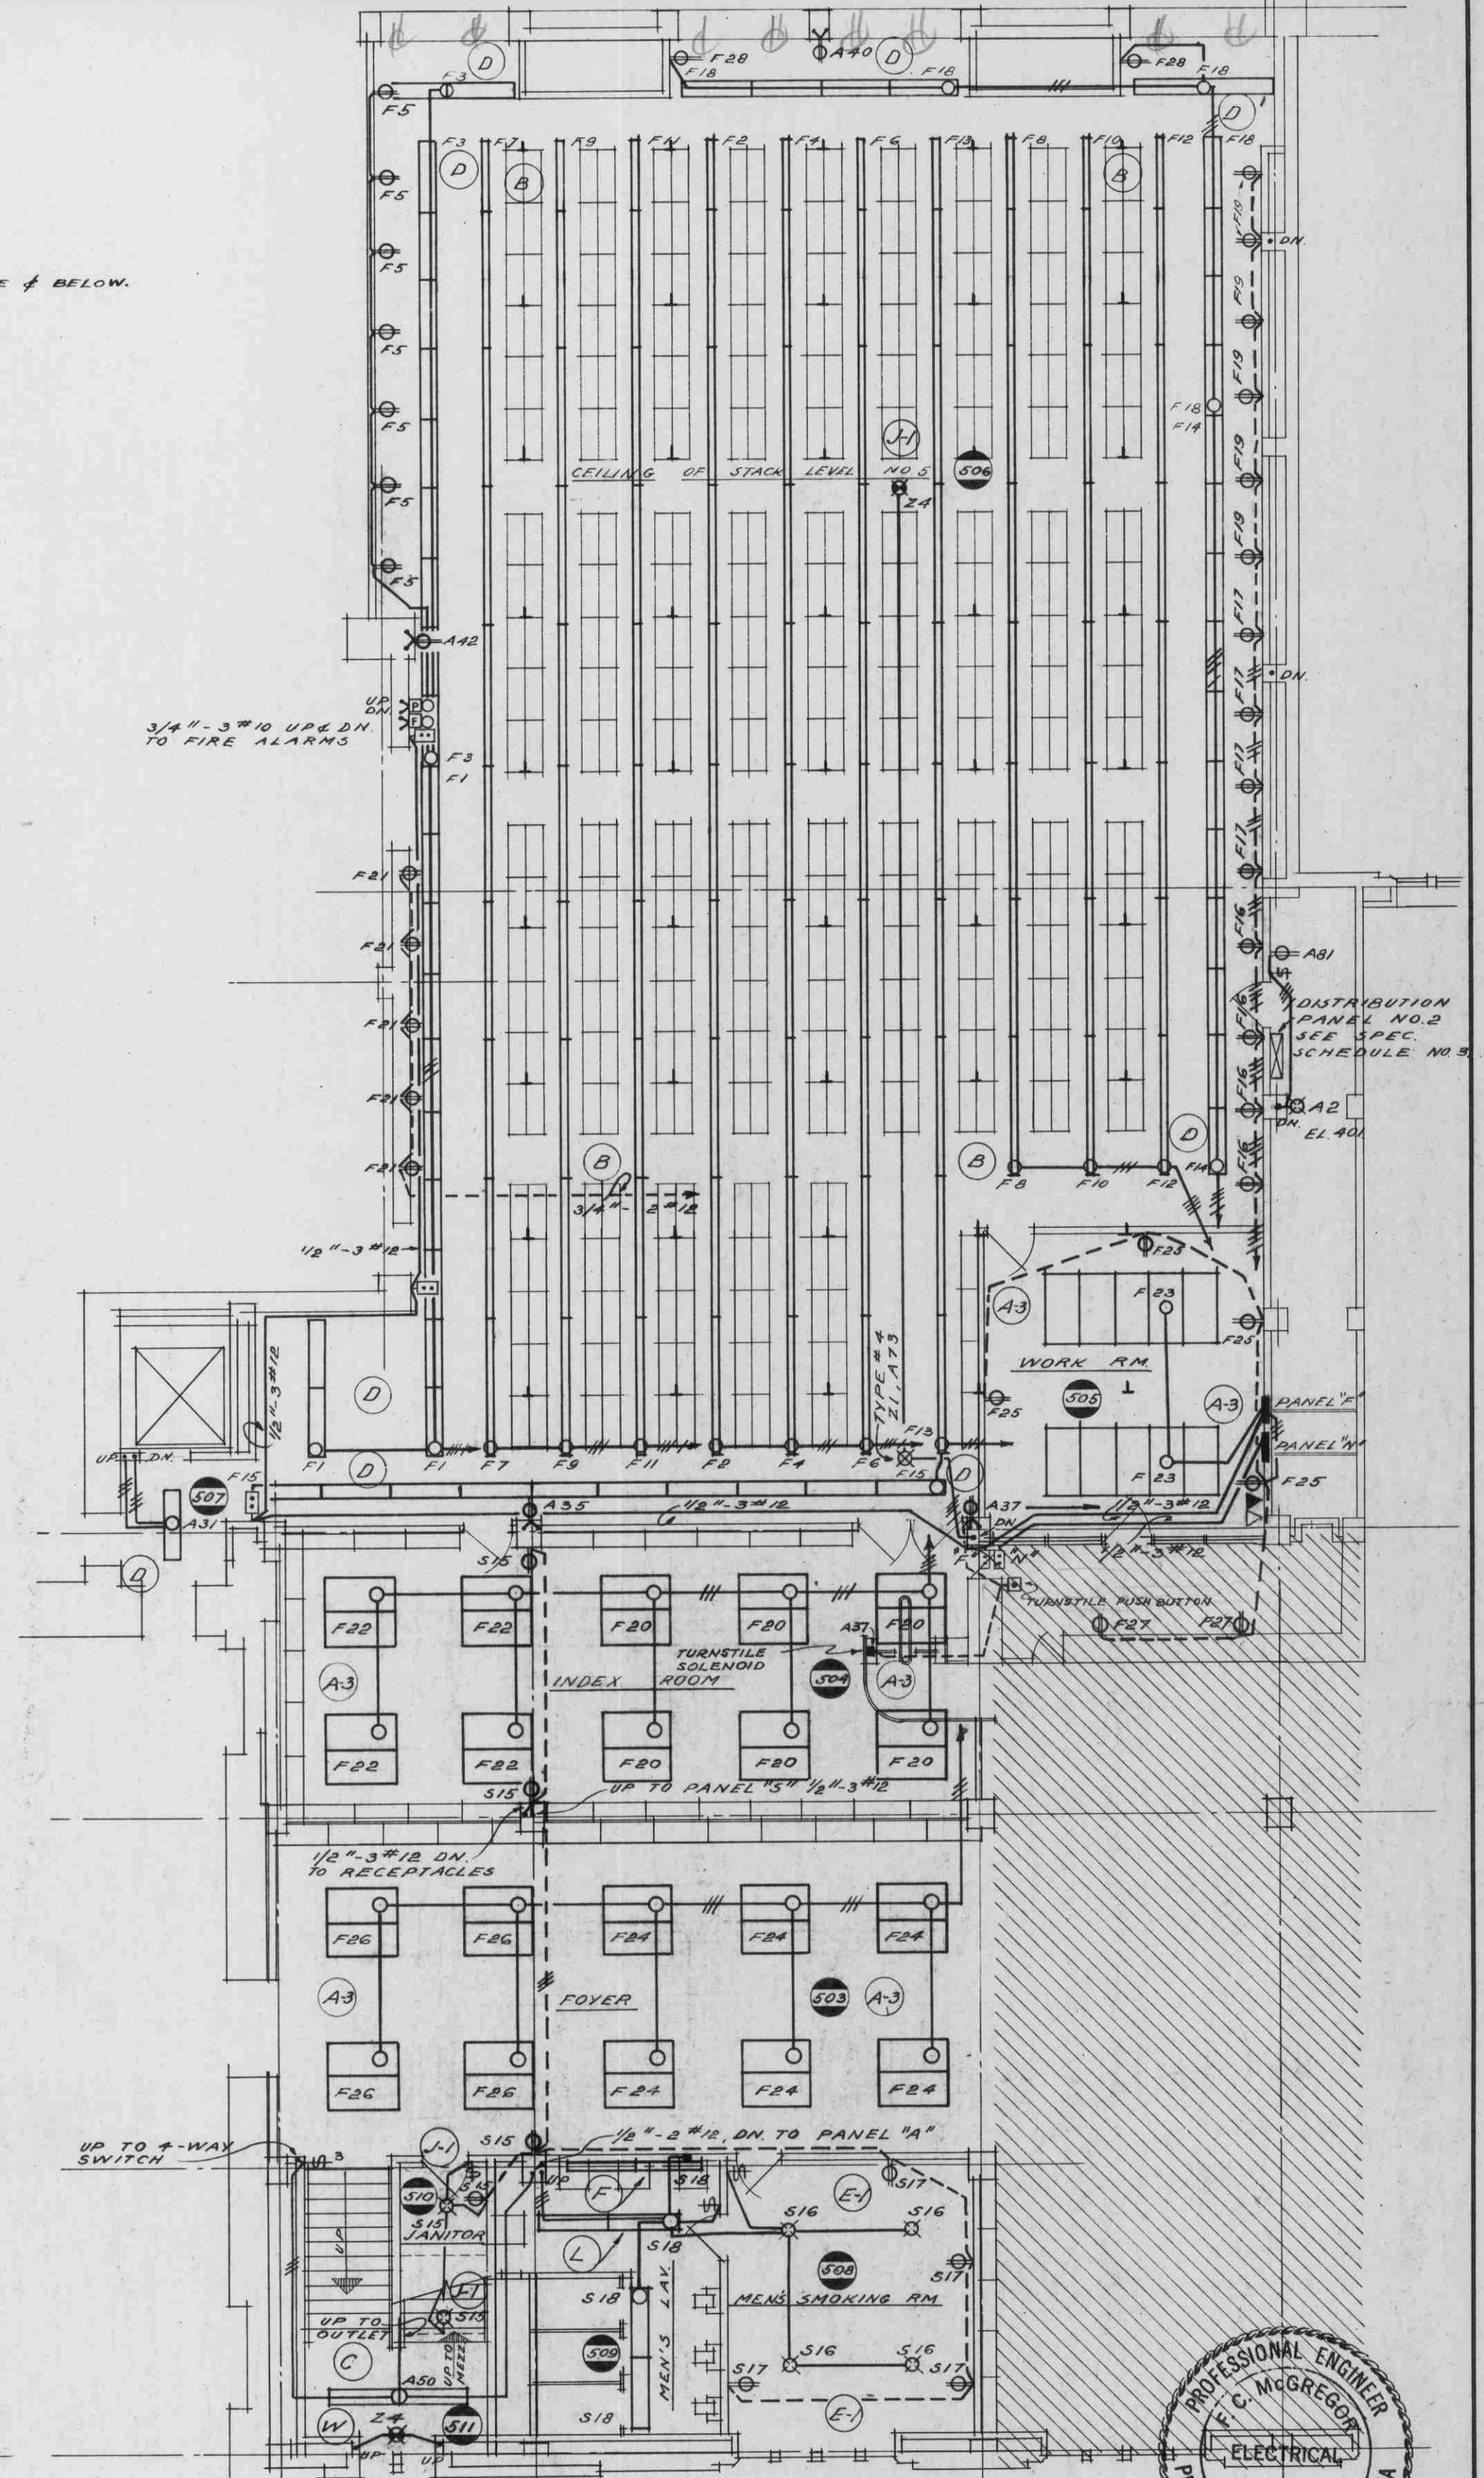

CEILING PLAN OF STACK LEVEL NO. 5

CEILING PLAN UNDER MEZZANINE SCALE: 1/8"=1'-0"

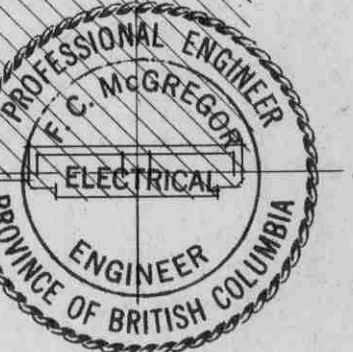

SIMPSON & MCGREGOR
CONSULTING ELECTRICAL ENGINEERS
VANCOUVER, VICTORIA, B.C.

THOMPSON, BERWICK & PRATT
ARCHITECTS
1555 ROBSON ST. VANCOUVER 5, B.C.

ADDITIONS TO THE LIBRARY
FOR THE
UNIVERSITY OF BRITISH COLUMBIA

DRAWN: R.W.D. CHECKED: E.P.D. SCALE: AS NOTED DATE: MAY 1959.

JOB NUMBER
E-1005
SHEET NUMBER
4 OF 6

No. DATE REVISION