


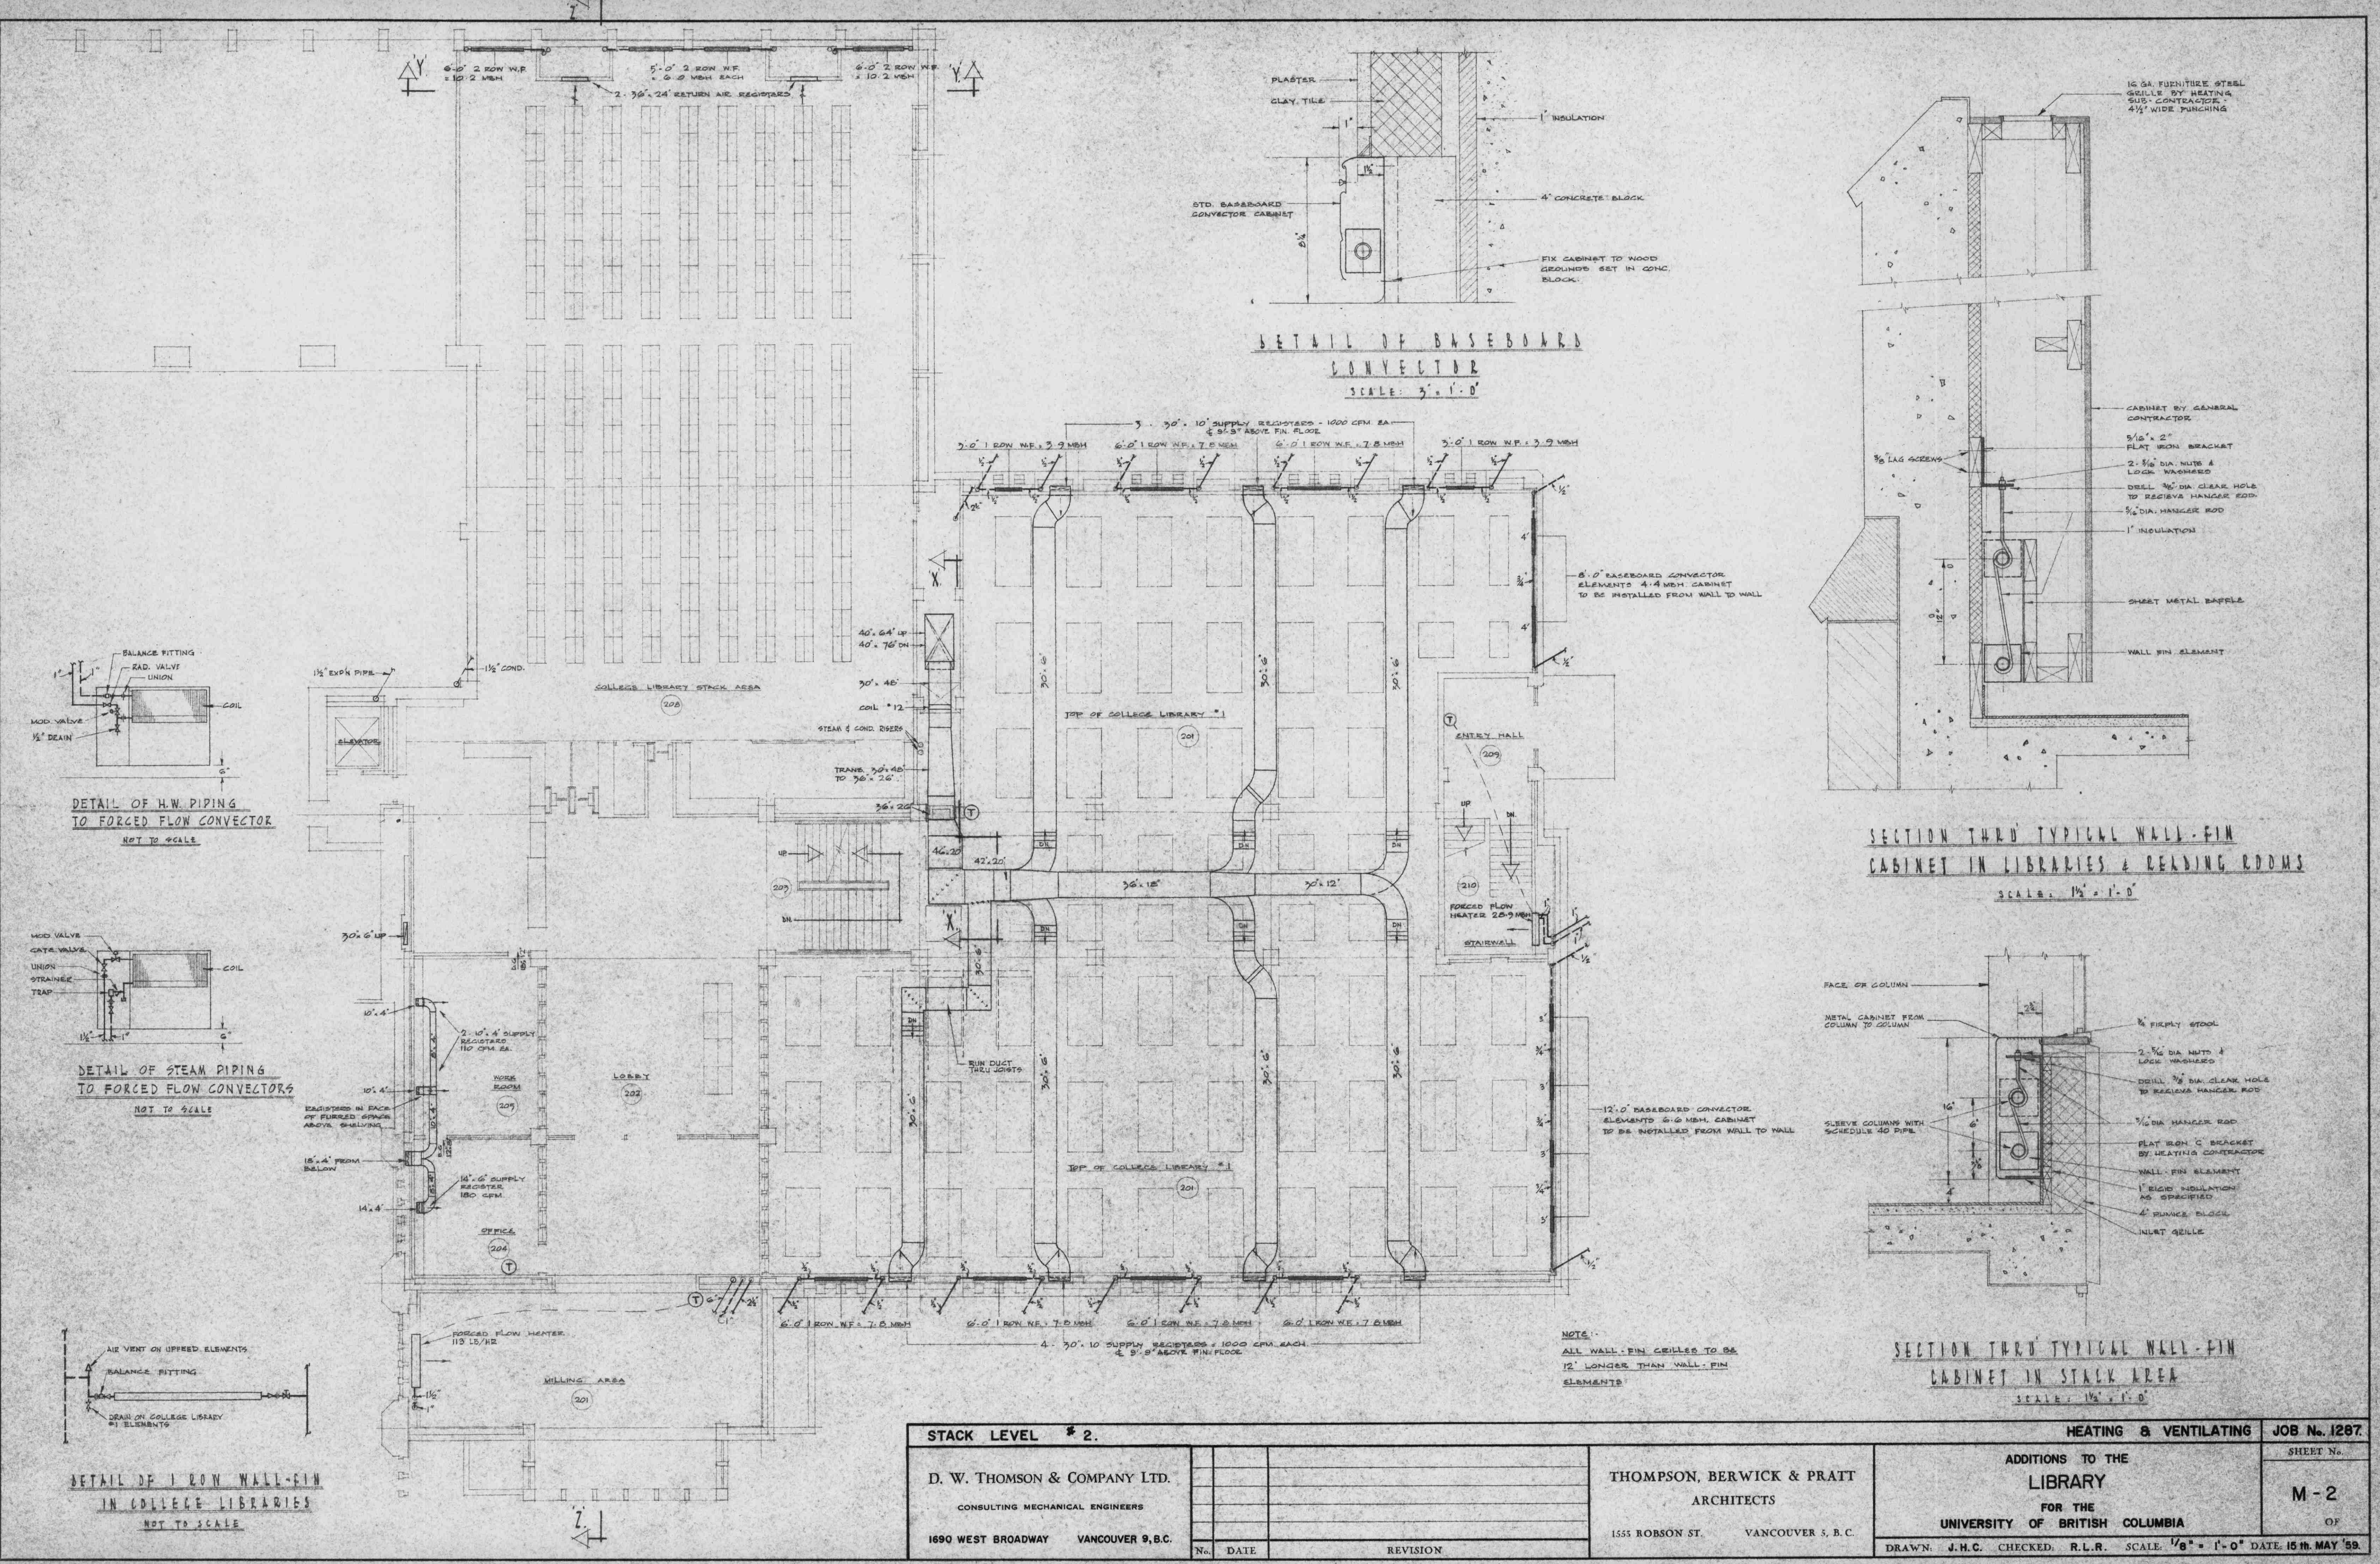

STACK LEVEL # 2.		HEATING & VENTILATING		JOB No. 1287.
D. W. THOMSON & COMPANY LTD.		THOMPSON, BERWICK & PRATT		SHEET No.
CONSULTING MECHANICAL ENGINEERS		ARCHITECTS		M-2
1690 WEST BROADWAY VANCOUVER 9, B.C.		1555 ROBSON ST. VANCOUVER 5, B.C.		OF
No.	DATE	REVISION		DRAWN: J.H.C. CHECKED: R.L.R. SCALE: 1/8" = 1'-0" DATE: 15th MAY '59.