

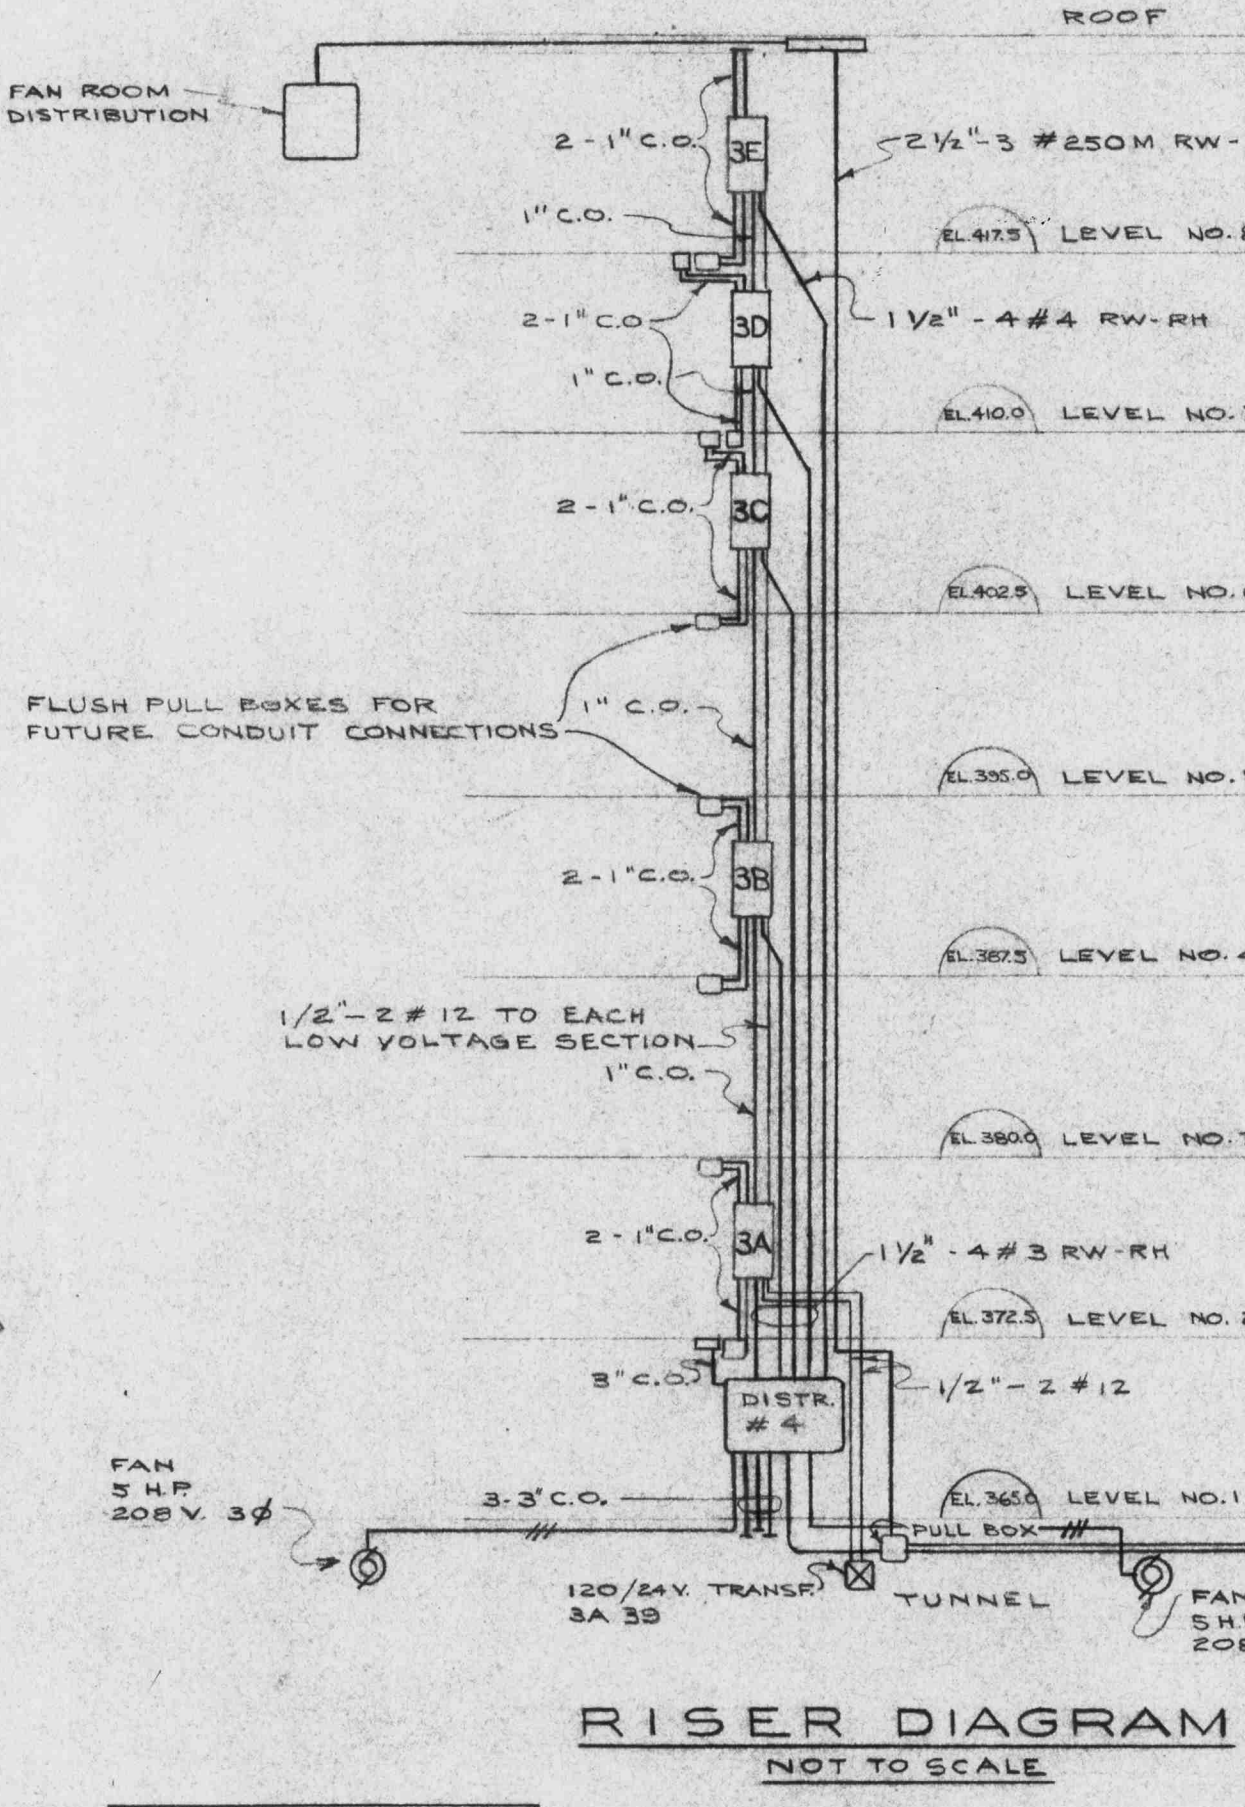


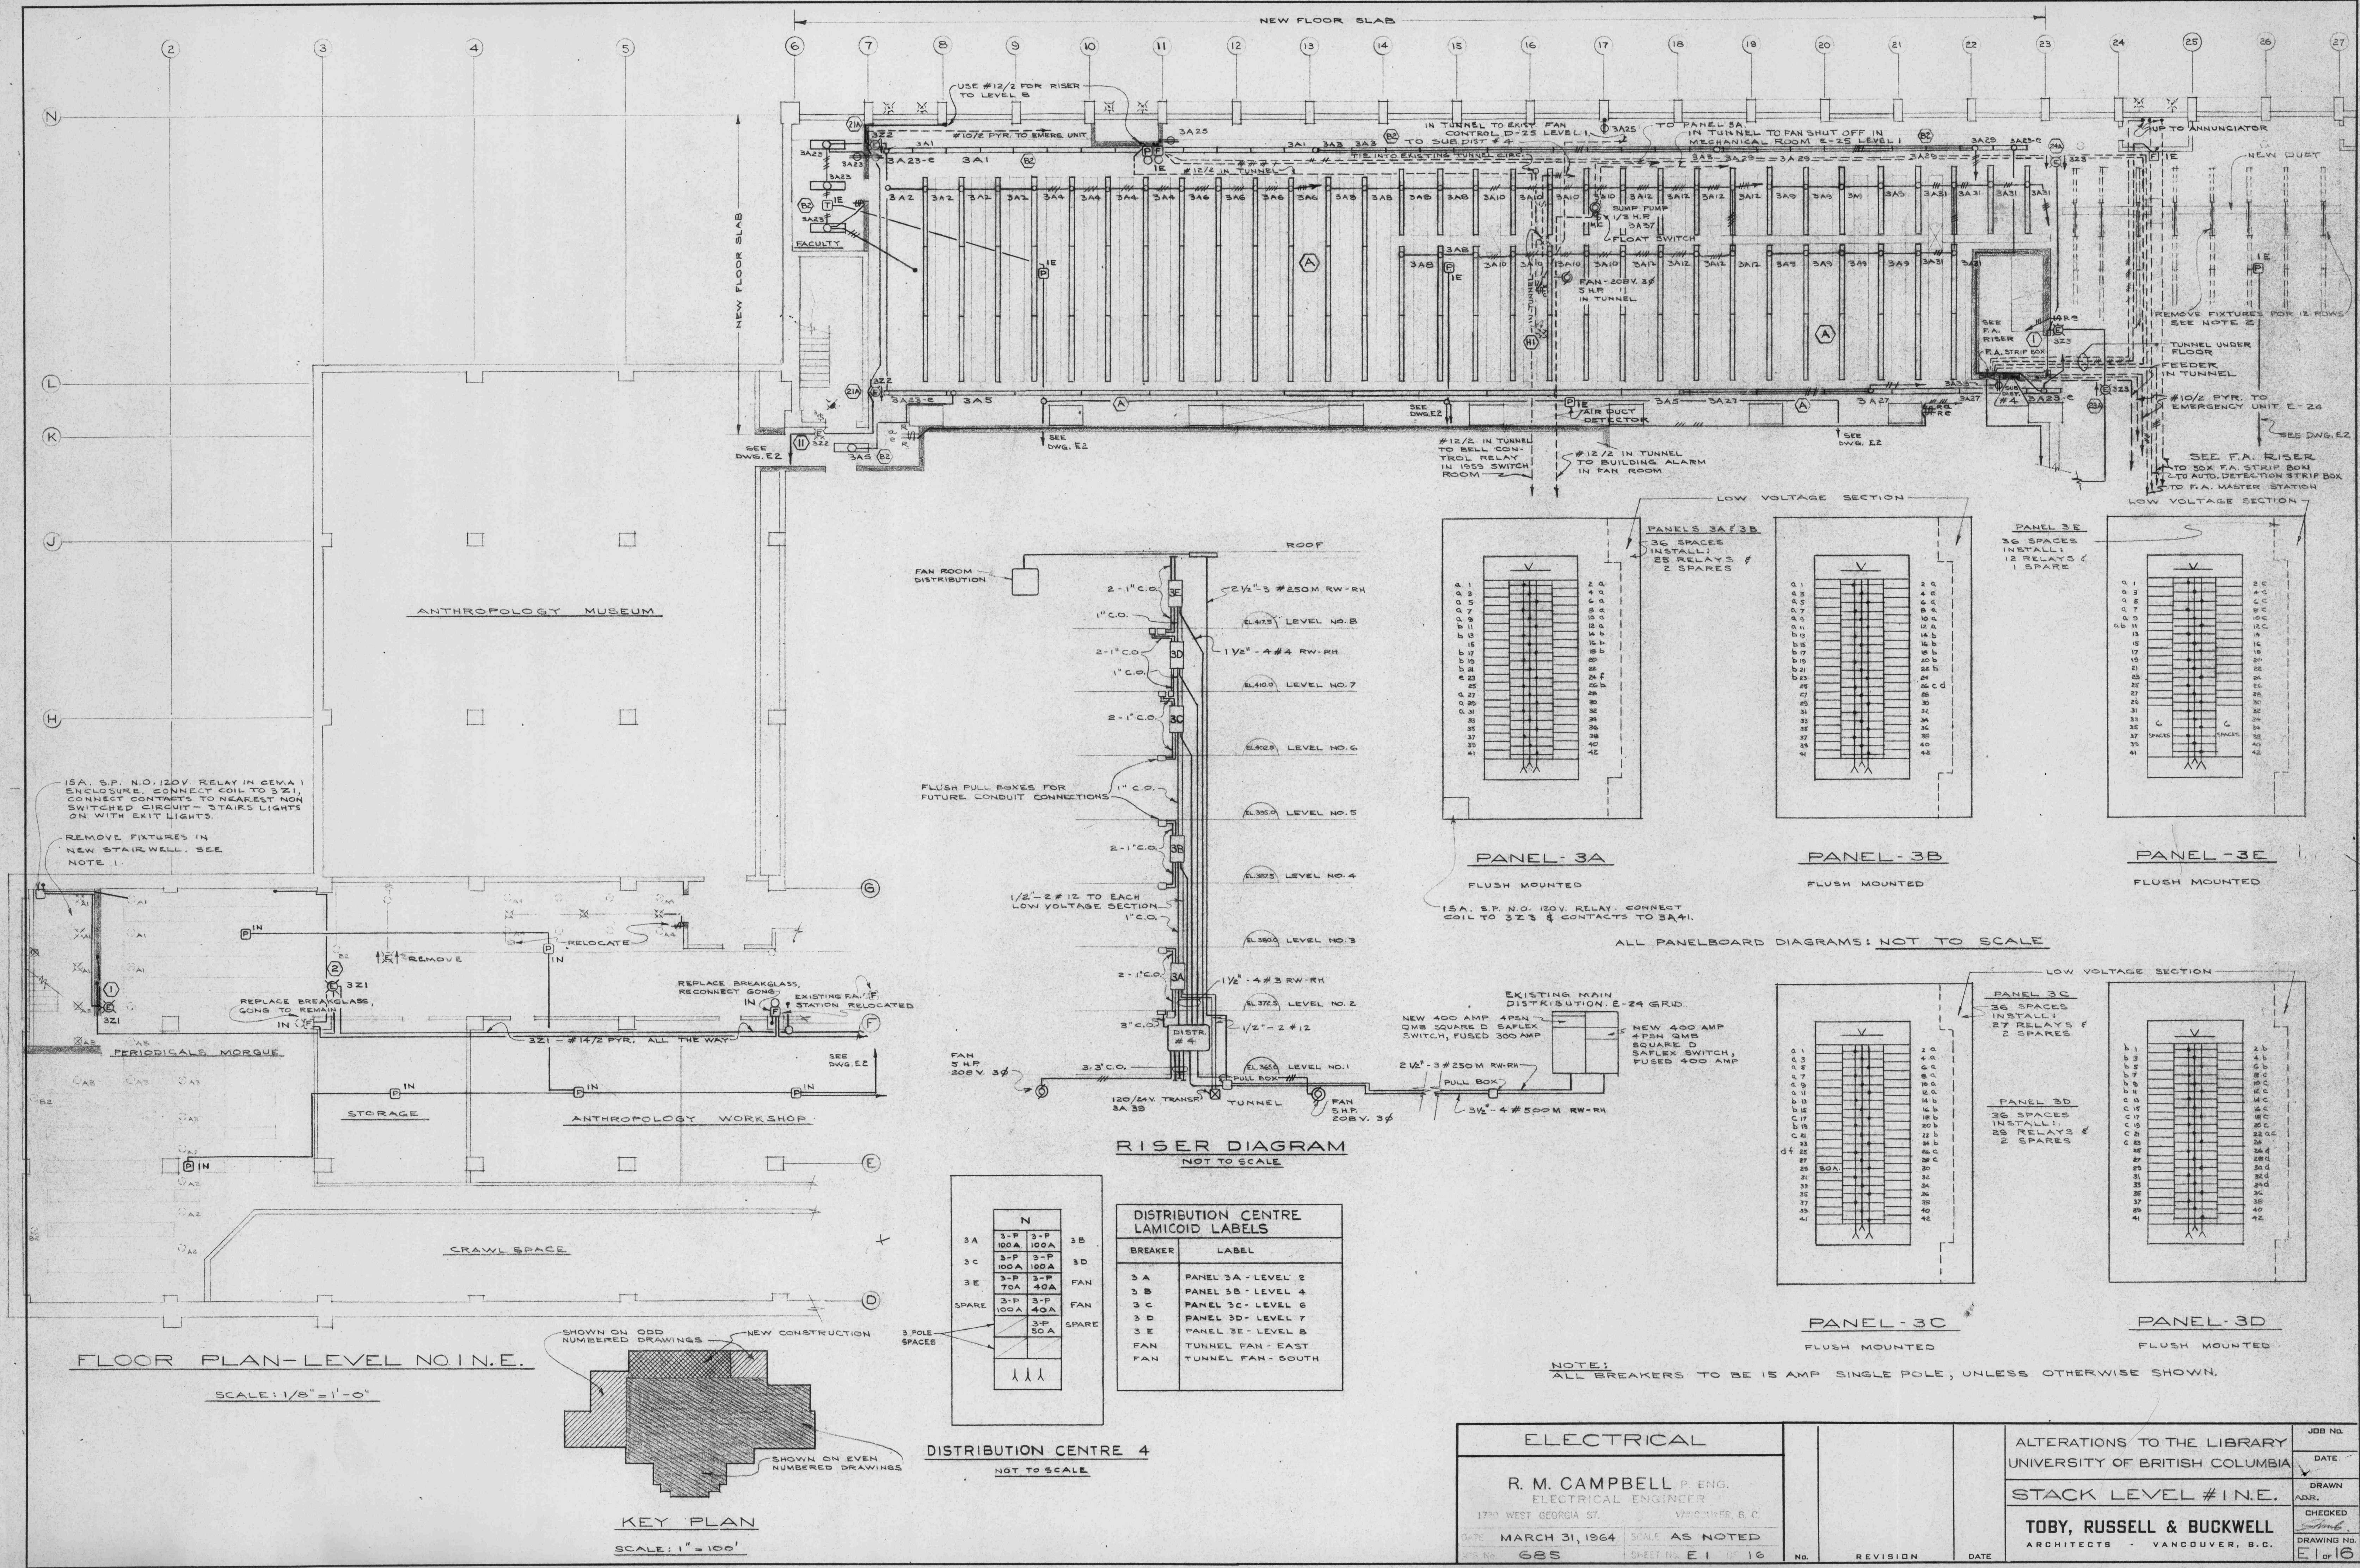

DISTRIBUTION CENTRE LAMICOID LABELS			
BREAKER		LABEL	
3A	PANEL 3A - LEVEL 2	3B	PANEL 3B - LEVEL 4
3C	PANEL 3C - LEVEL 6	3D	PANEL 3D - LEVEL 7
3E	PANEL 3E - LEVEL 8		
FAN	TUNNEL FAN - EAST		
FAN	TUNNEL FAN - SOUTH		

DISTRIBUTION CENTRE 4			
NOT TO SCALE			
3A	3-P	3-P	3B
3C	3-P	3-P	3D
3E	3-P	3-P	FAN
SPARE	3-P	3-P	FAN
	3-P	3-P	SPARE
	3-P	3-P	SPARE

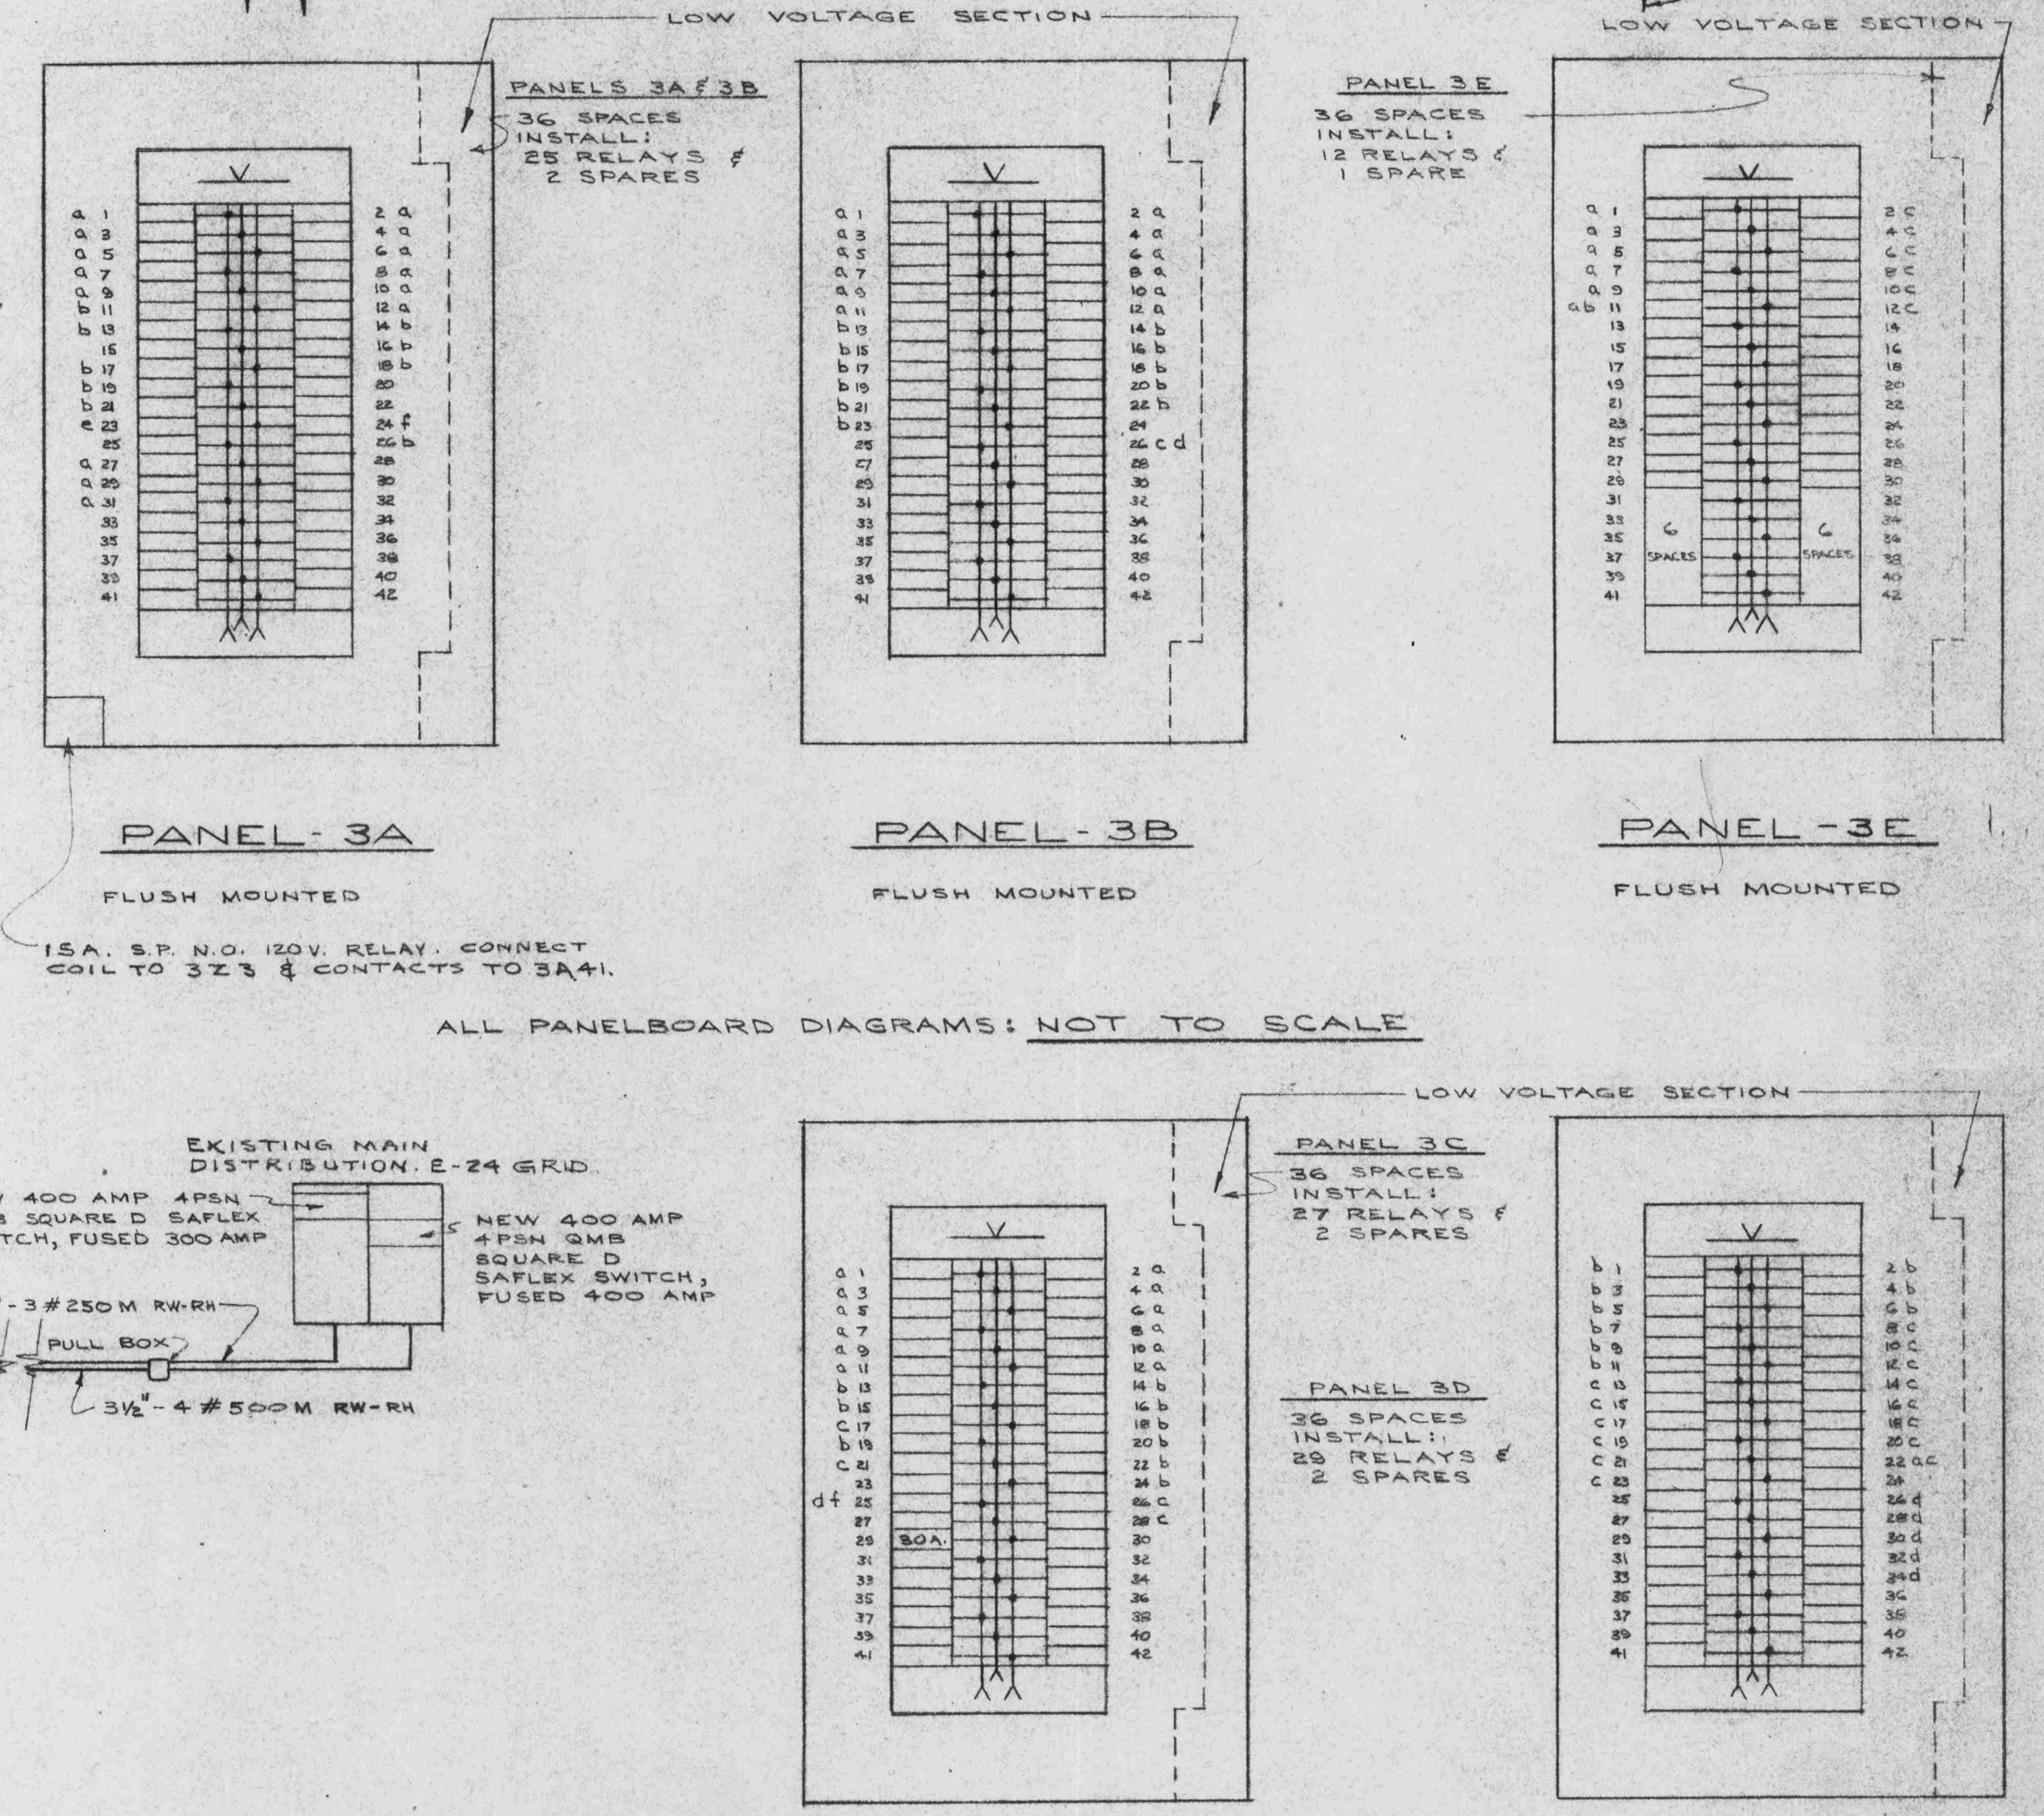

NOTE: ALL BREAKERS TO BE 15 AMP SINGLE POLE, UNLESS OTHERWISE SHOWN.

ELECTRICAL		ALTERATIONS TO THE LIBRARY UNIVERSITY OF BRITISH COLUMBIA		JOB No.	
R. M. CAMPBELL P. ENG. ELECTRICAL ENGINEER 1730 WEST GEORGIA ST. VANCOUVER, B.C.		STACK LEVEL #1 N.E.		DATE	
DATE: MARCH 31, 1964	SCALE: AS NOTED	TOBY, RUSSELL & BUCKWELL ARCHITECTS - VANCOUVER, B.C.		DRAWN	
SHEET No. 685	SHEET No. E1 OF 16			CHECKED	
				DRAWING No. E1 OF 16	