


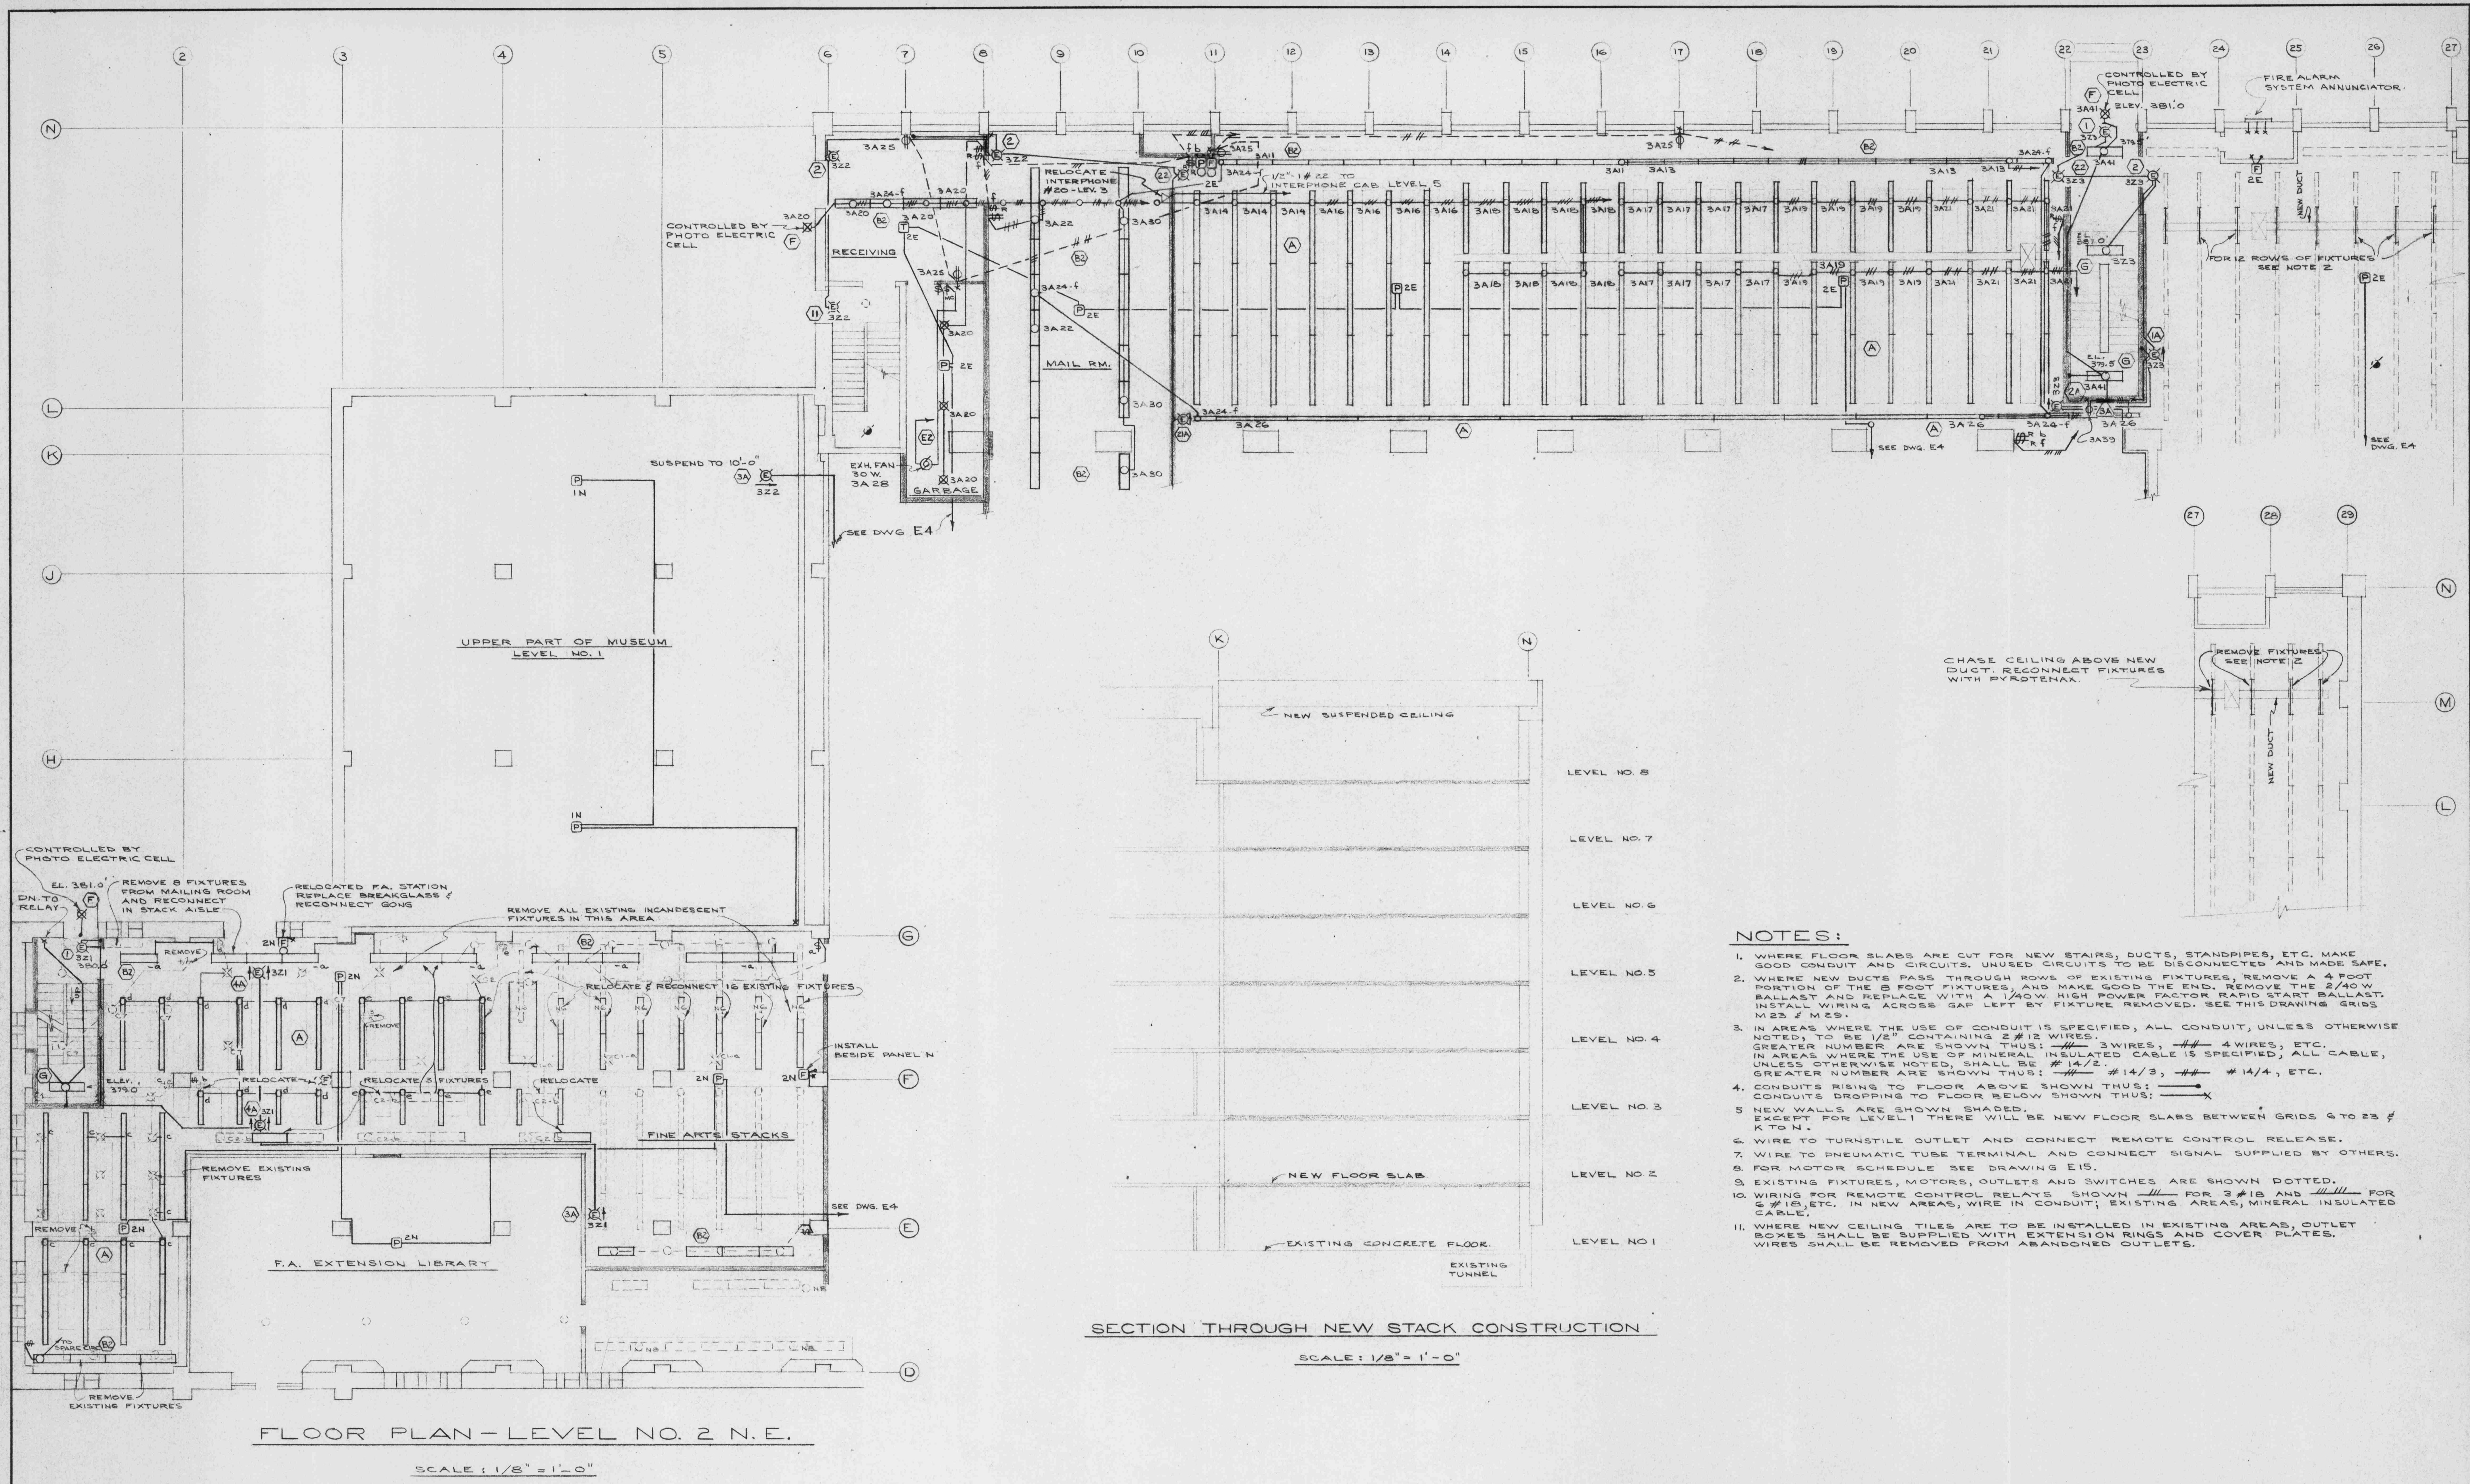

|                                        |  |                                |          |                      |
|----------------------------------------|--|--------------------------------|----------|----------------------|
| ELECTRICAL                             |  | ALTERATIONS TO THE LIBRARY     |          | JOB NO.              |
| R. M. CAMPBELL P. ENG.                 |  | UNIVERSITY OF BRITISH COLUMBIA |          | DATE                 |
| 1770 WEST GEORGIA ST. VANCOUVER, B. C. |  | STACK LEVEL #2 N.E.            |          | DRAWN A.O.R.         |
| MARCH 31, 1964                         |  | TOBY, RUSSELL & BUCKWELL       |          | CHECKED              |
| 685                                    |  | ARCHITECTS VANCOUVER, B.C.     |          | DRAWING NO. E3 OF 16 |
| SHEET NO. E3 OF 16                     |  | NO.                            | REVISION | DATE                 |