



MAIN FLOOR PLAN

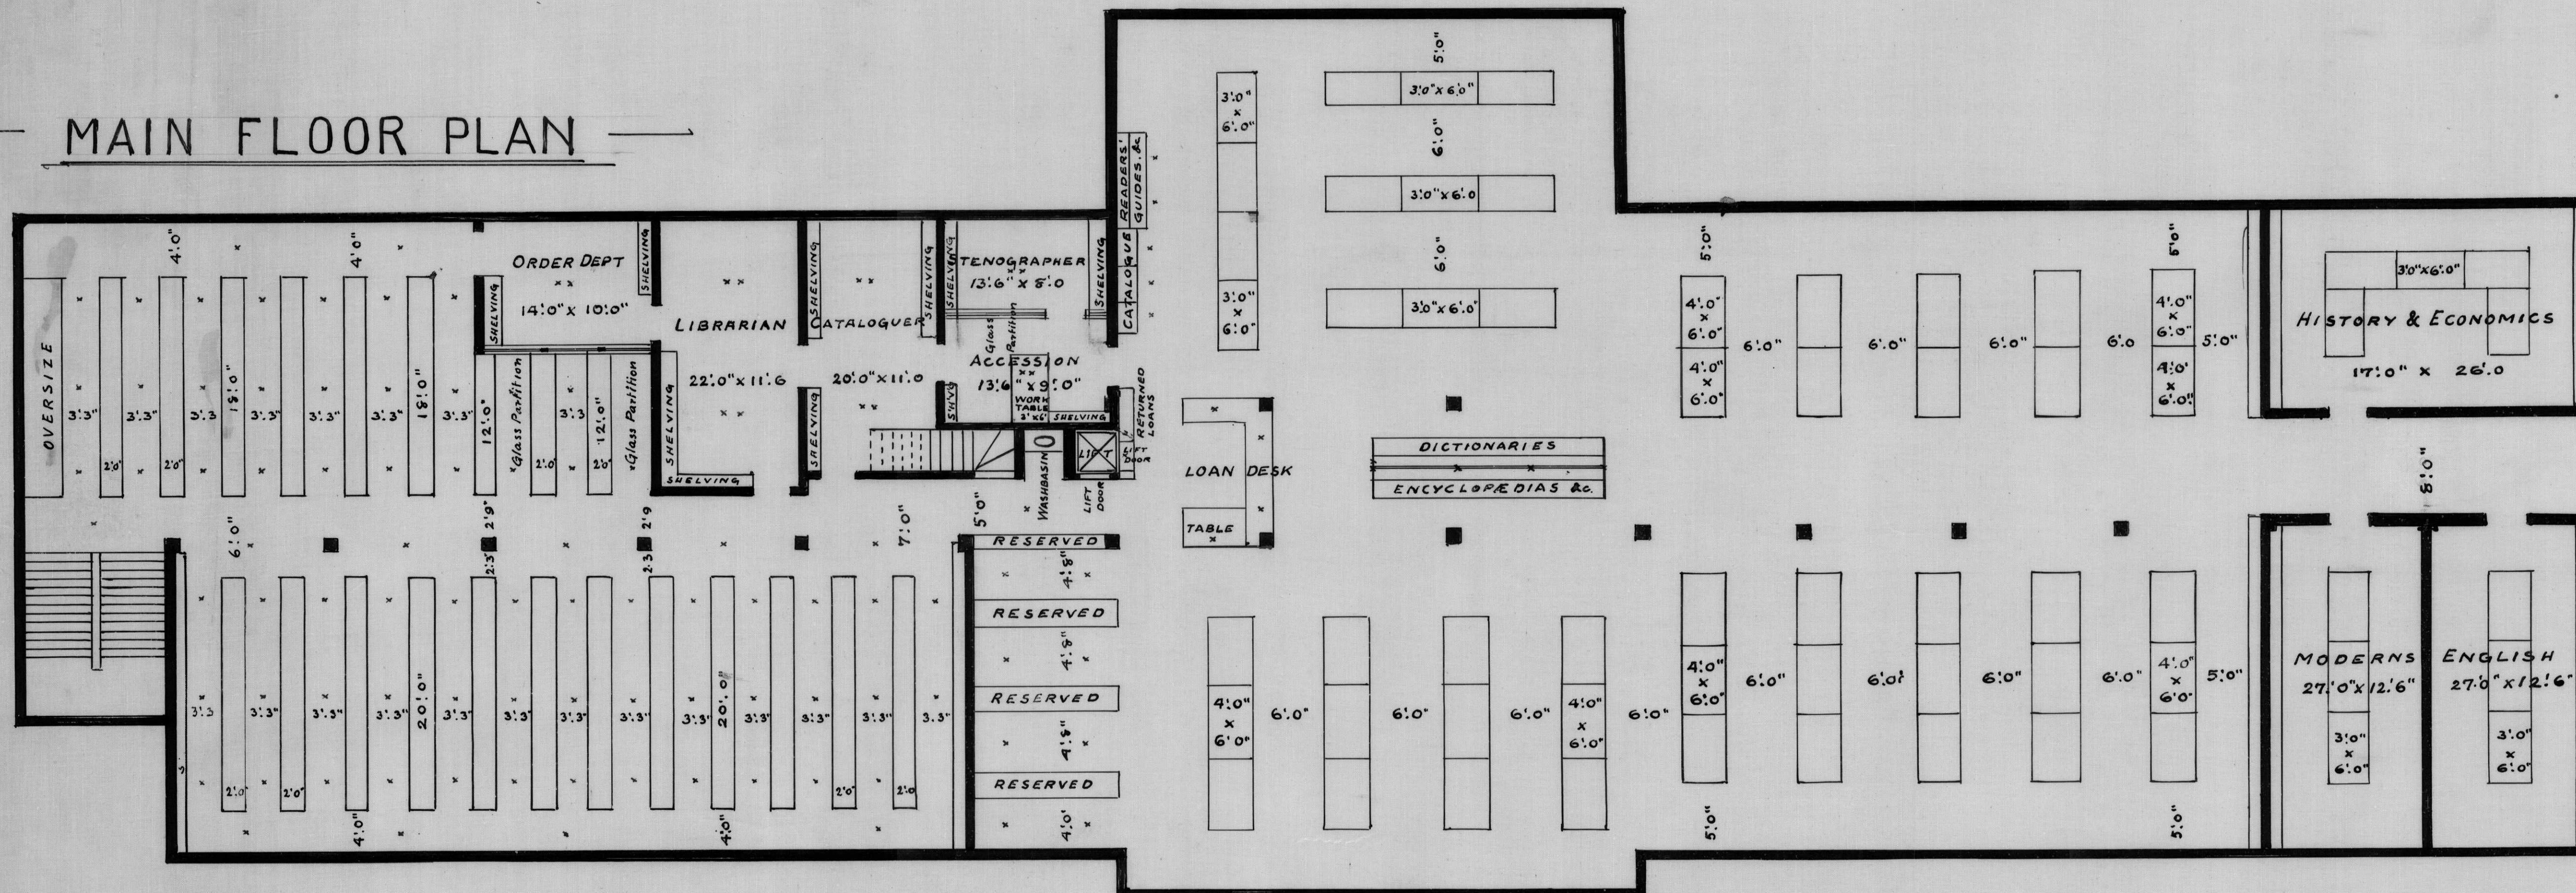

MEZZANINE FLOOR PLAN

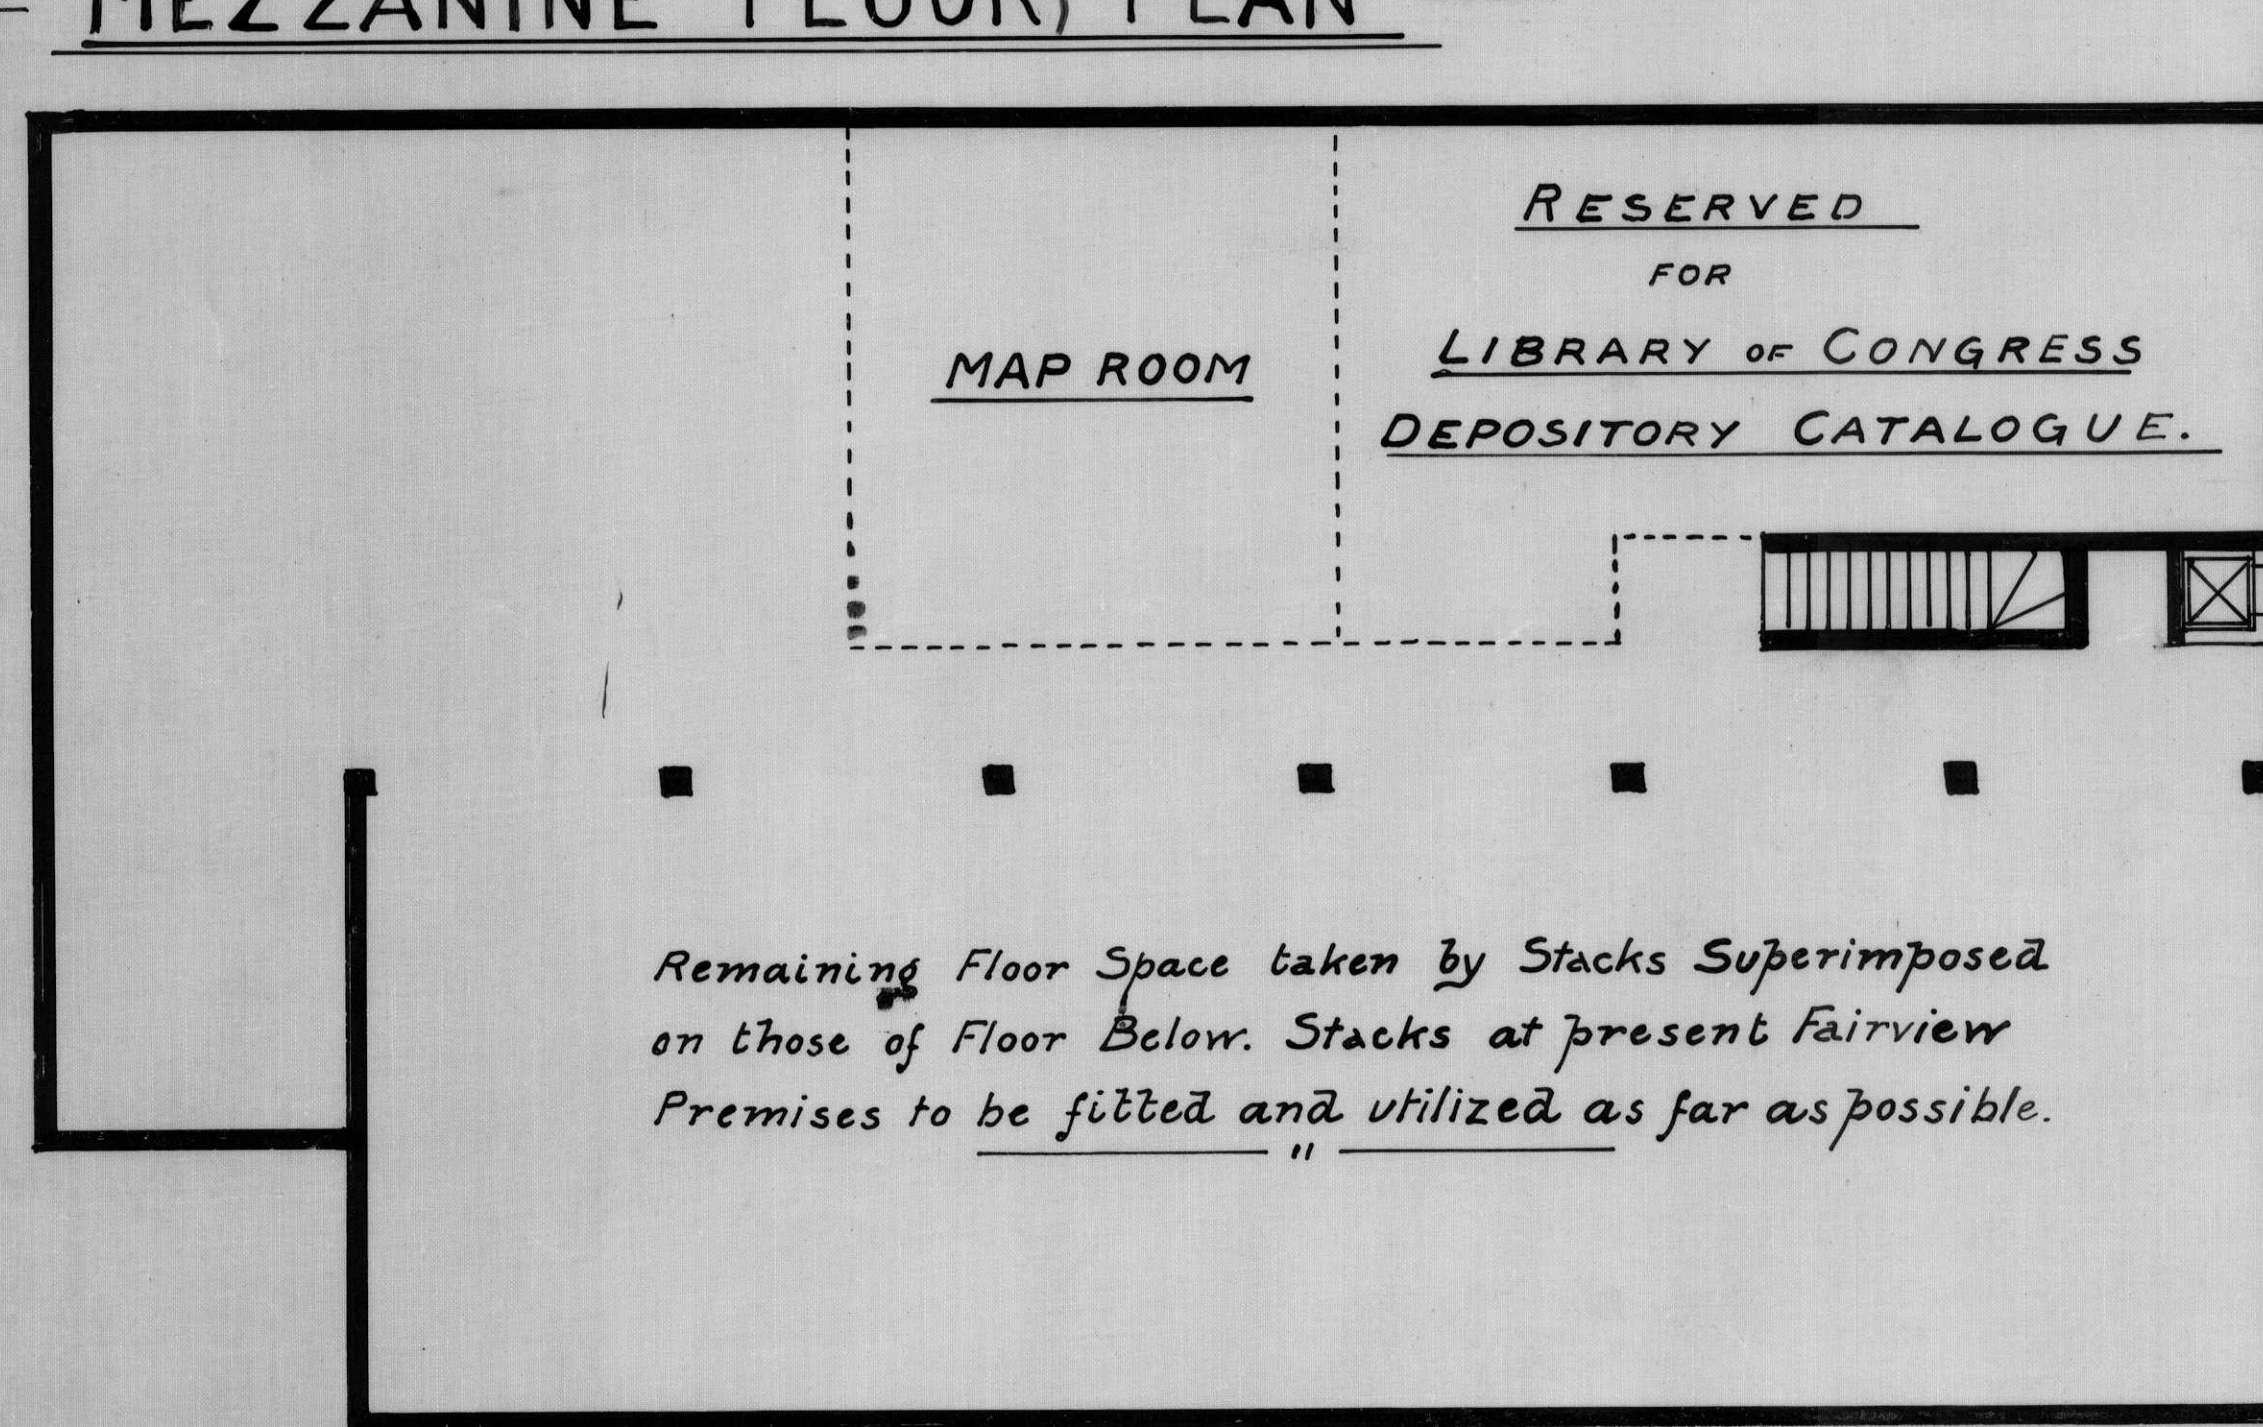

Proposed Plan to Accommodate LIBRARY DEPARTMENT, U. of B. C.

Third Floor, Unfinished Science Bldg., Point Grey.

To accompany Estimates of Department, Dec. 12, 1919

John Ridington
Acting Librarian

SHELVING: 7'00" STACKS, AVERAGING 5 SHELVES.

MAIN FLOOR	READING ROOM	SEMINARS	MEZZANINE
12 D. Stks. 20'0" 2400	3 1/2 D. Stks. 12'0" 420	Hist. & Econ. 170	14 D. Stks. 20'0" 2800
6 " 18'0" 1080	Wall Space 580	Moderns 135	6 D. " 18'0" 1080
3 " 12'0" 360		English 135	25 " 25'0" 250
2 S. " 25'0" 250			
<u>4,090</u>	<u>1,000</u>	<u>440</u>	<u>4,130</u>

Total Capacity 9,060 Shelf Feet

— 50,000 vols. —

Present Number of Volumes in Library 33,000. Plan here shown will provide accommodation for five years at present rate of increase.

READING ROOM: As here shown, the Reading Room will seat 200, and the Seminars 38 Students, a total of 238.

CEILING HEIGHTS: STACK ROOM
MAIN FLOOR 8'9"
MEZZANINE 7'2" (to Roof Beams)

Map - NBC Re
2nd 9.0.1
PIPI 51.51
5-01#
5-01-11