


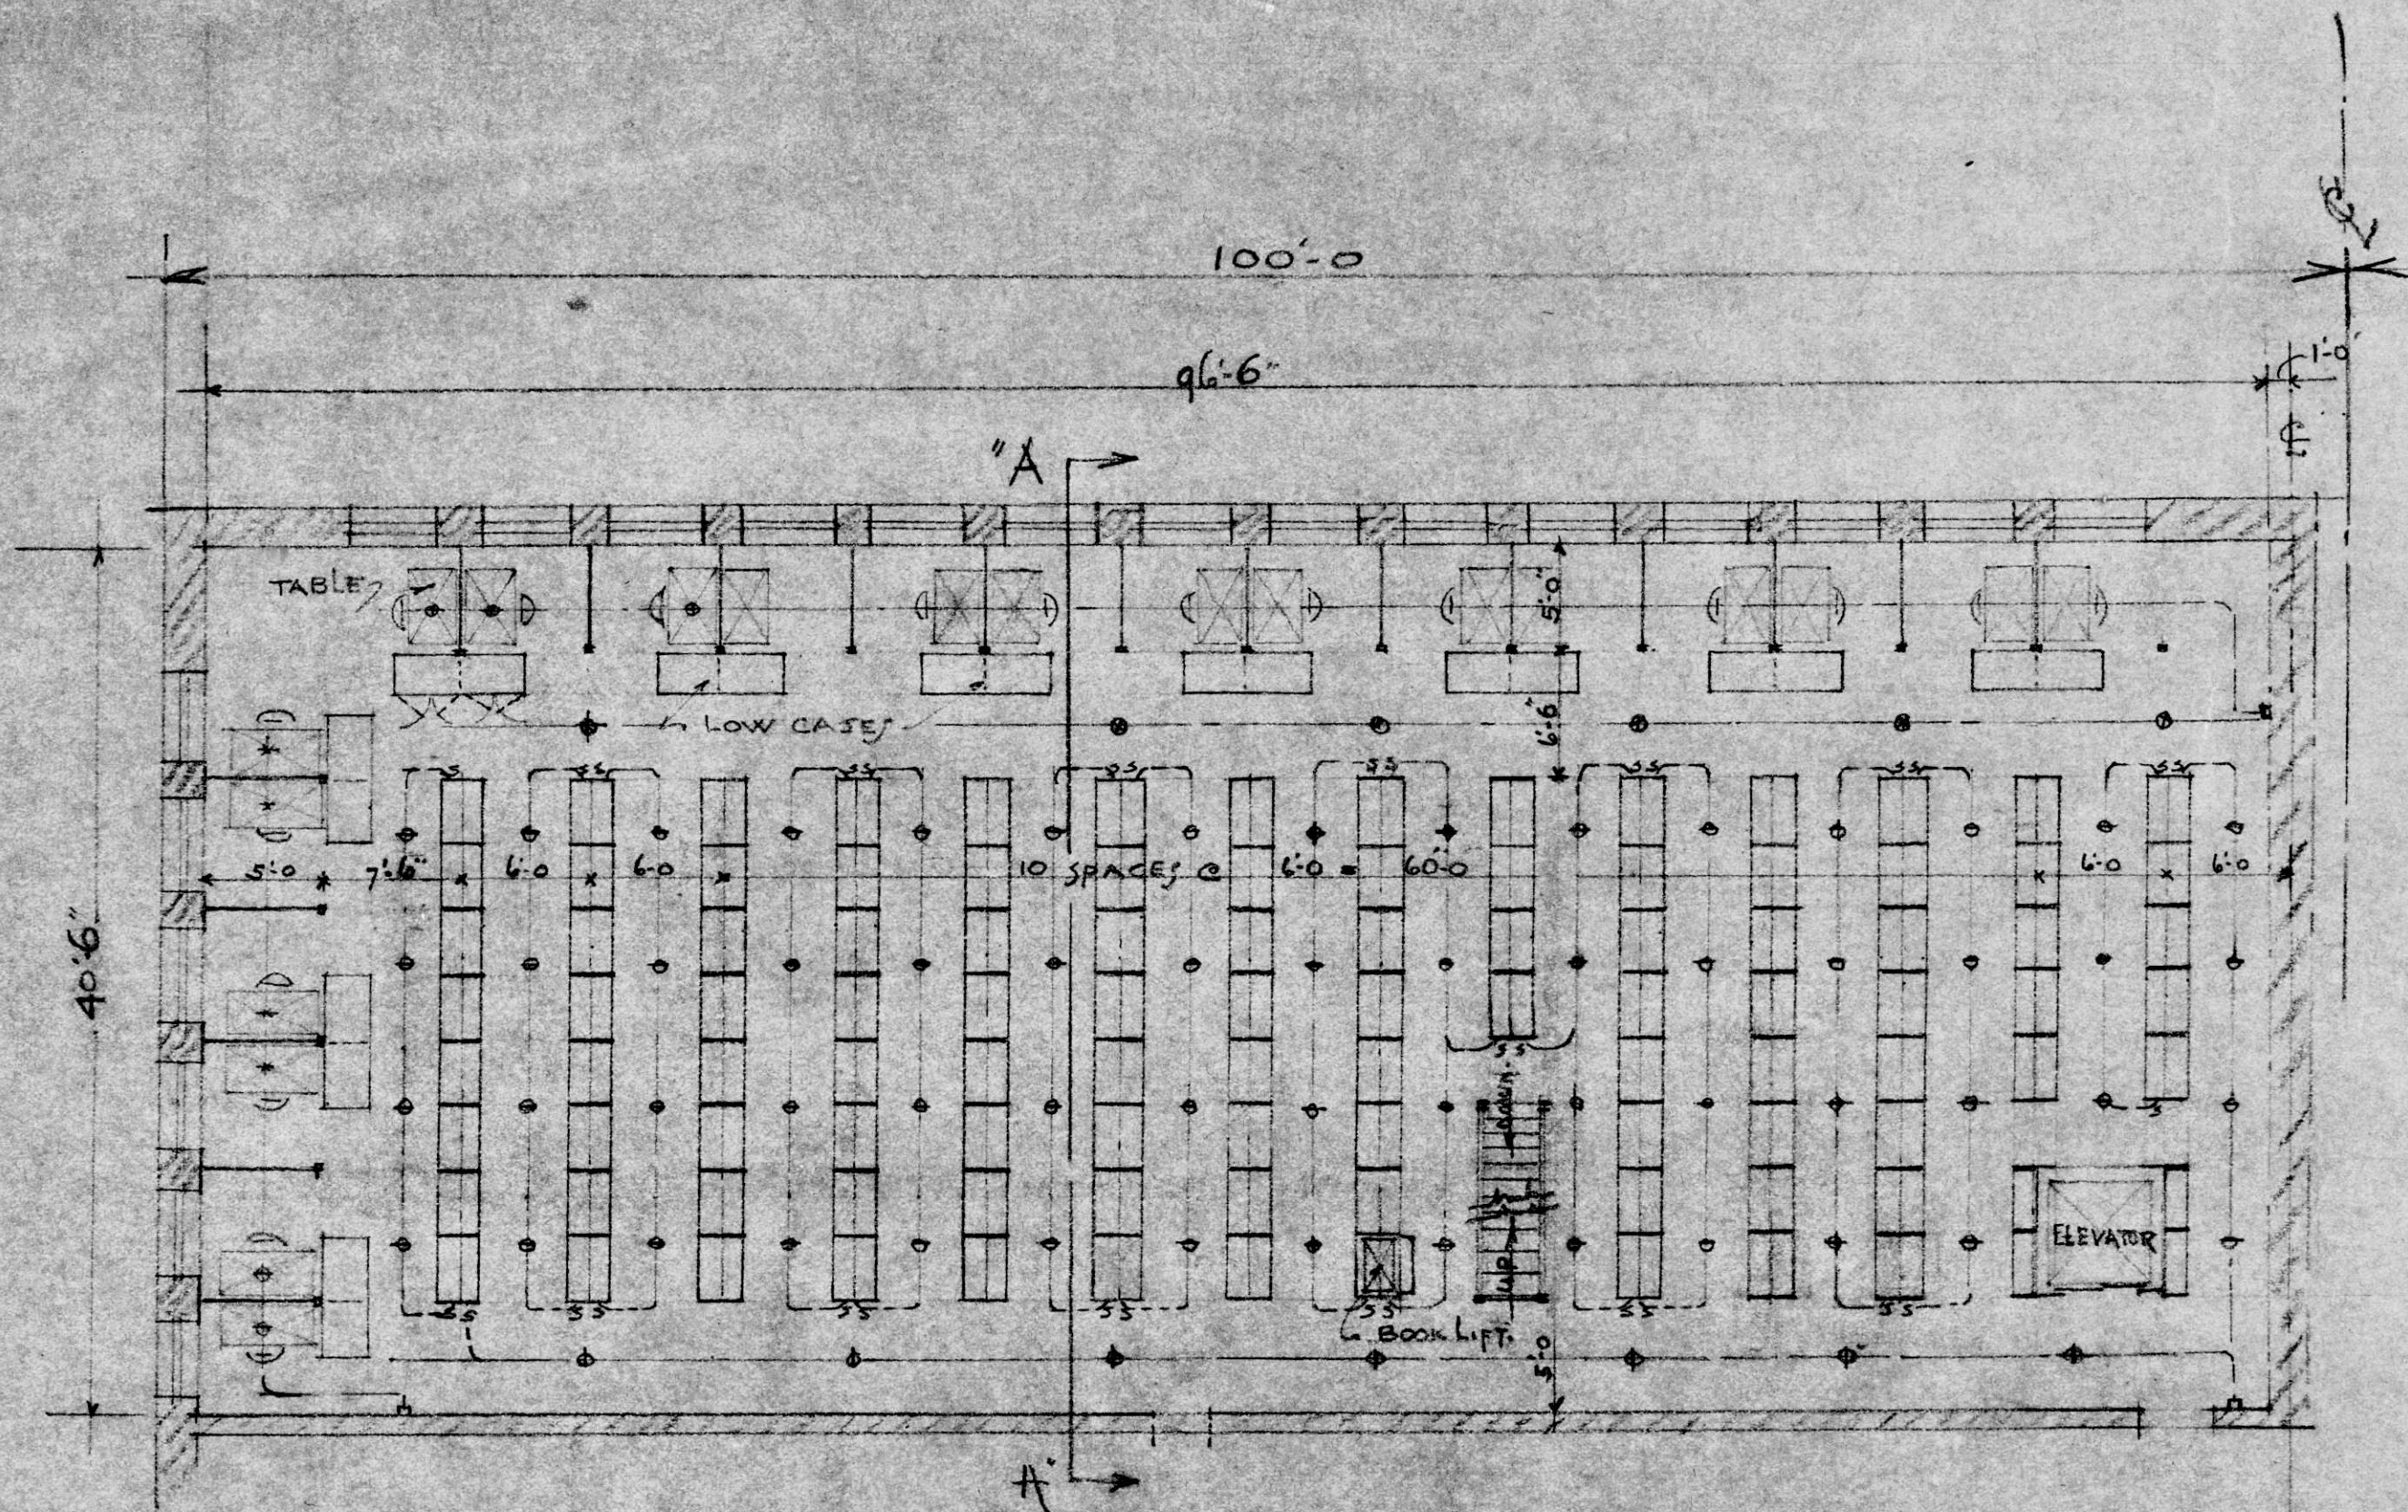

TYPICAL PLAN
SCALE 1/8" = 1'-0"

Snead & Co
Jan 23/1923

#1-v,

T.H.L.