


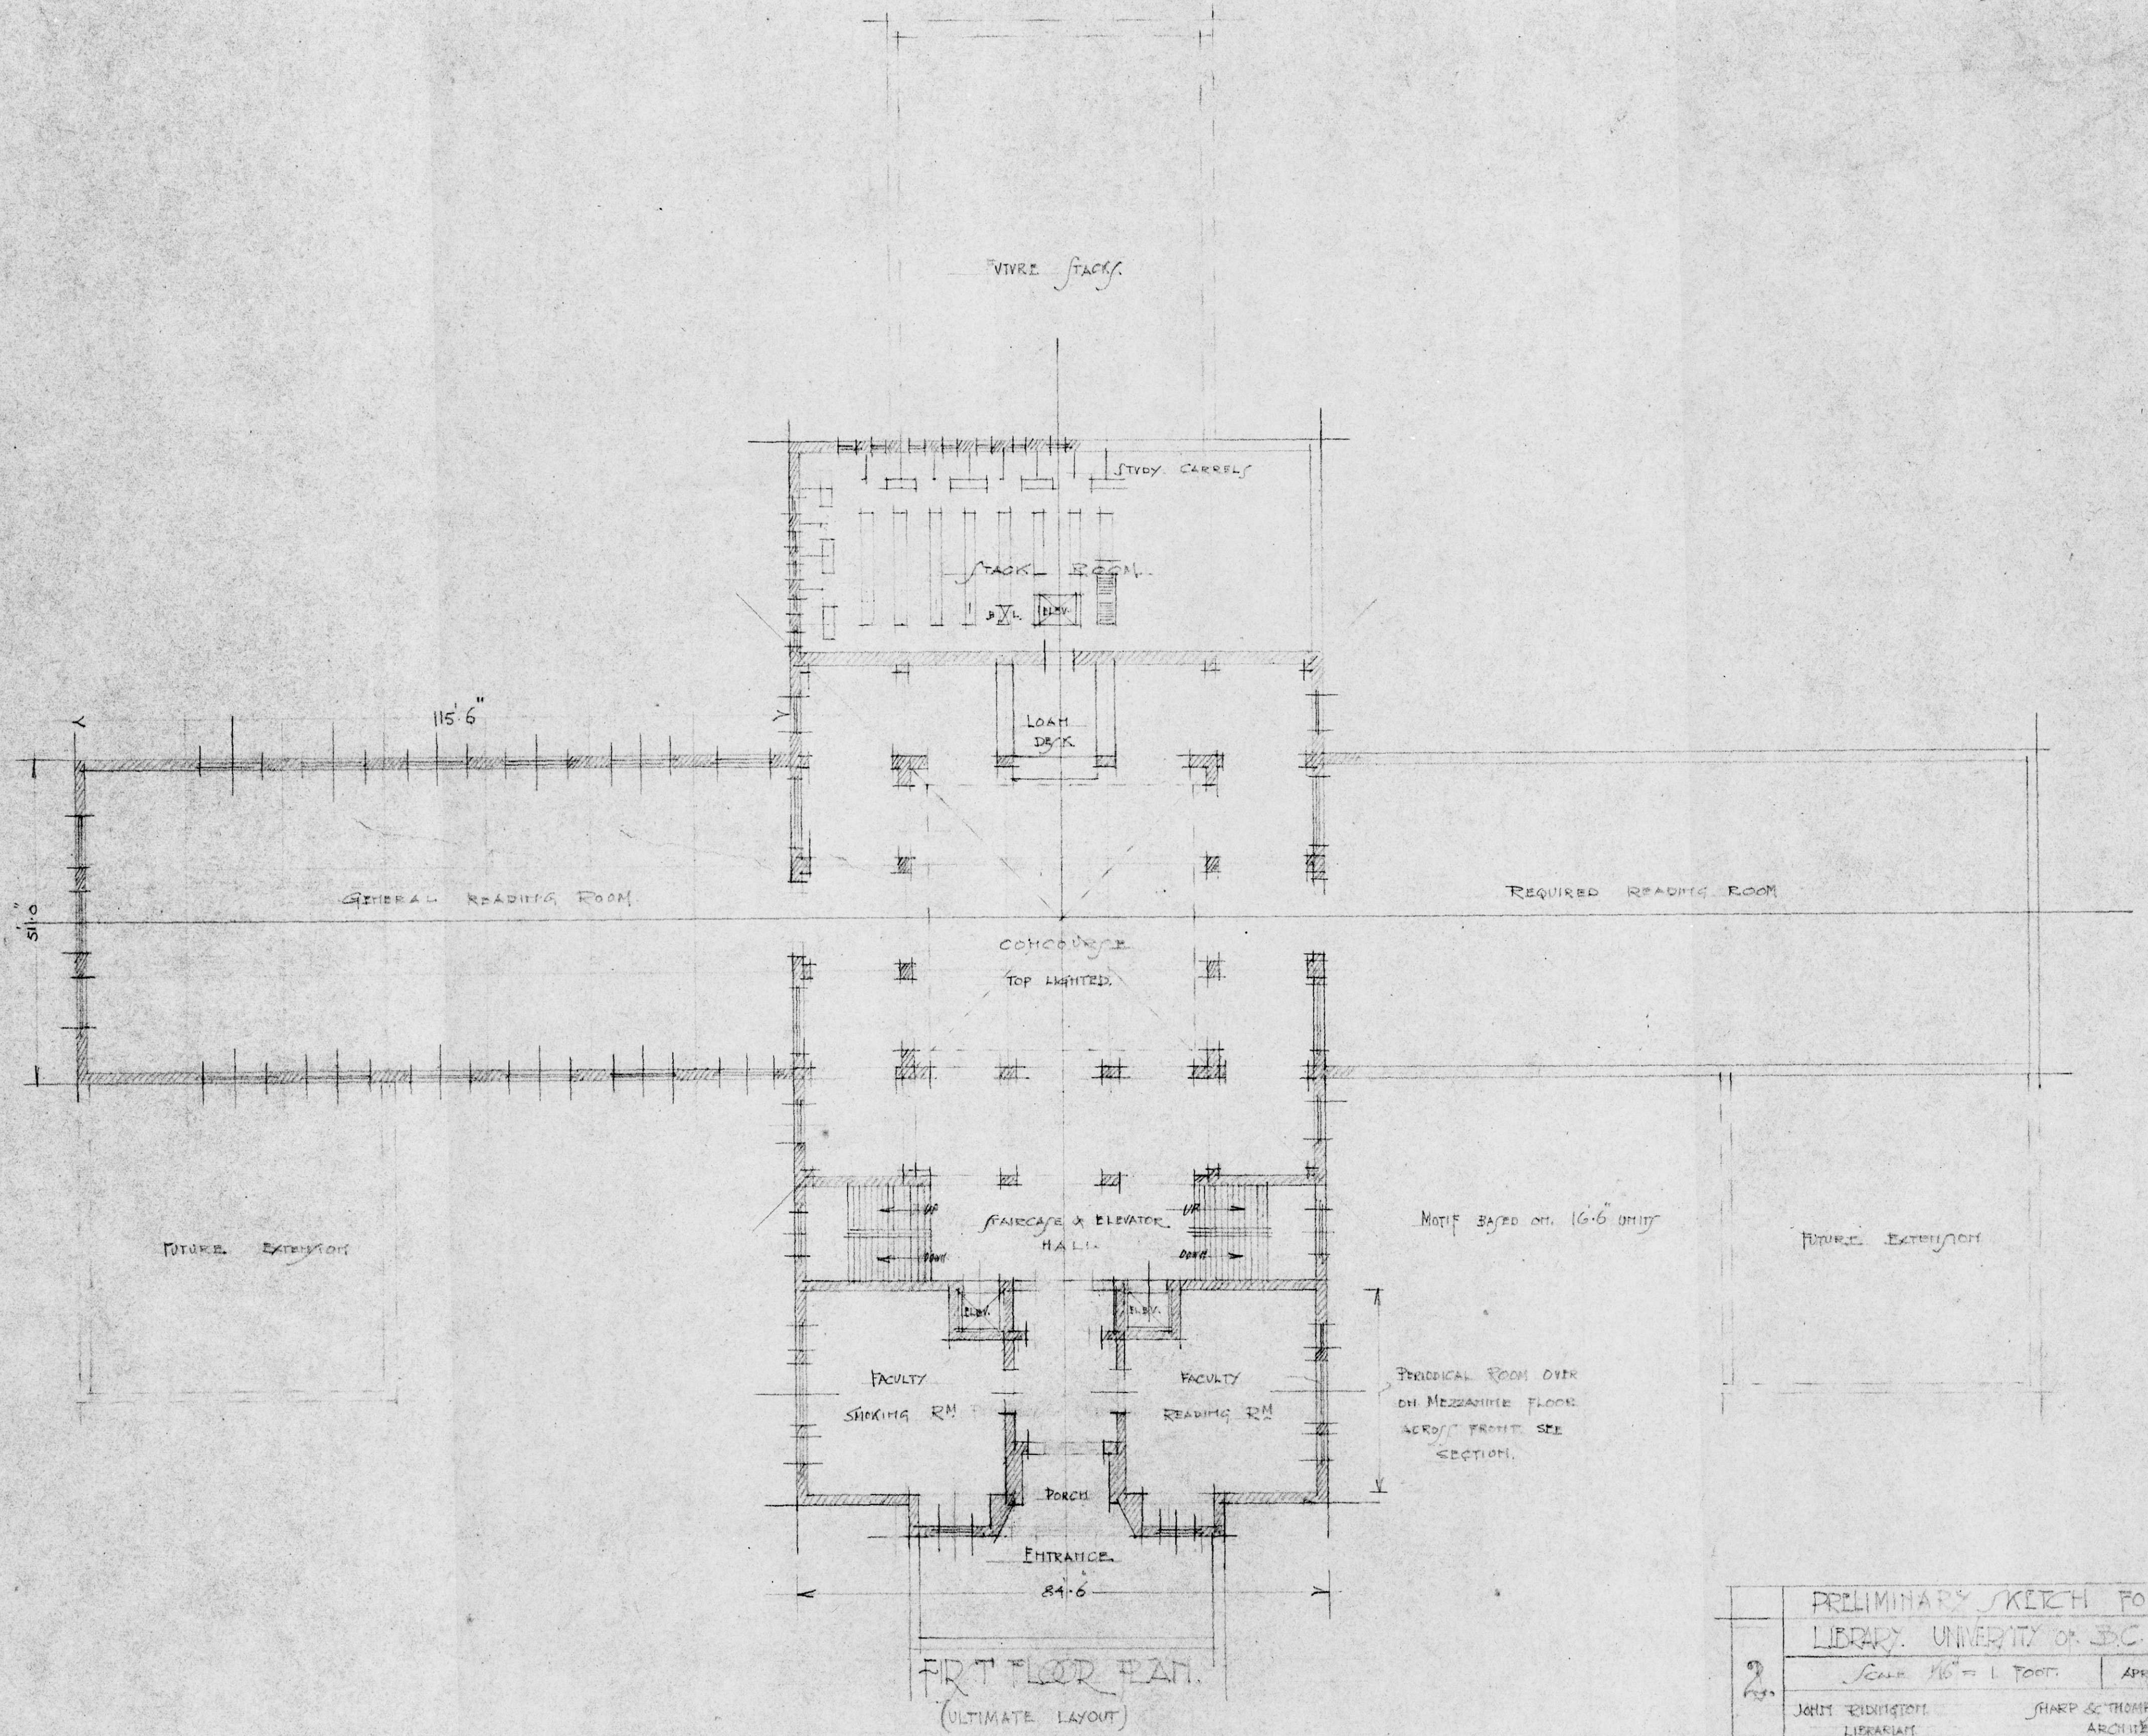

	PRELIMINARY SKETCH FOR	
	LIBRARY, UNIVERSITY OF S.C.	
2	SCALE 1/16" = 1 FOOT	APRIL 1928
JOHN EDINGTON	SHARP & THOMPSON ARCHT'S	
LIBRARIAN	ARCHITECT	