


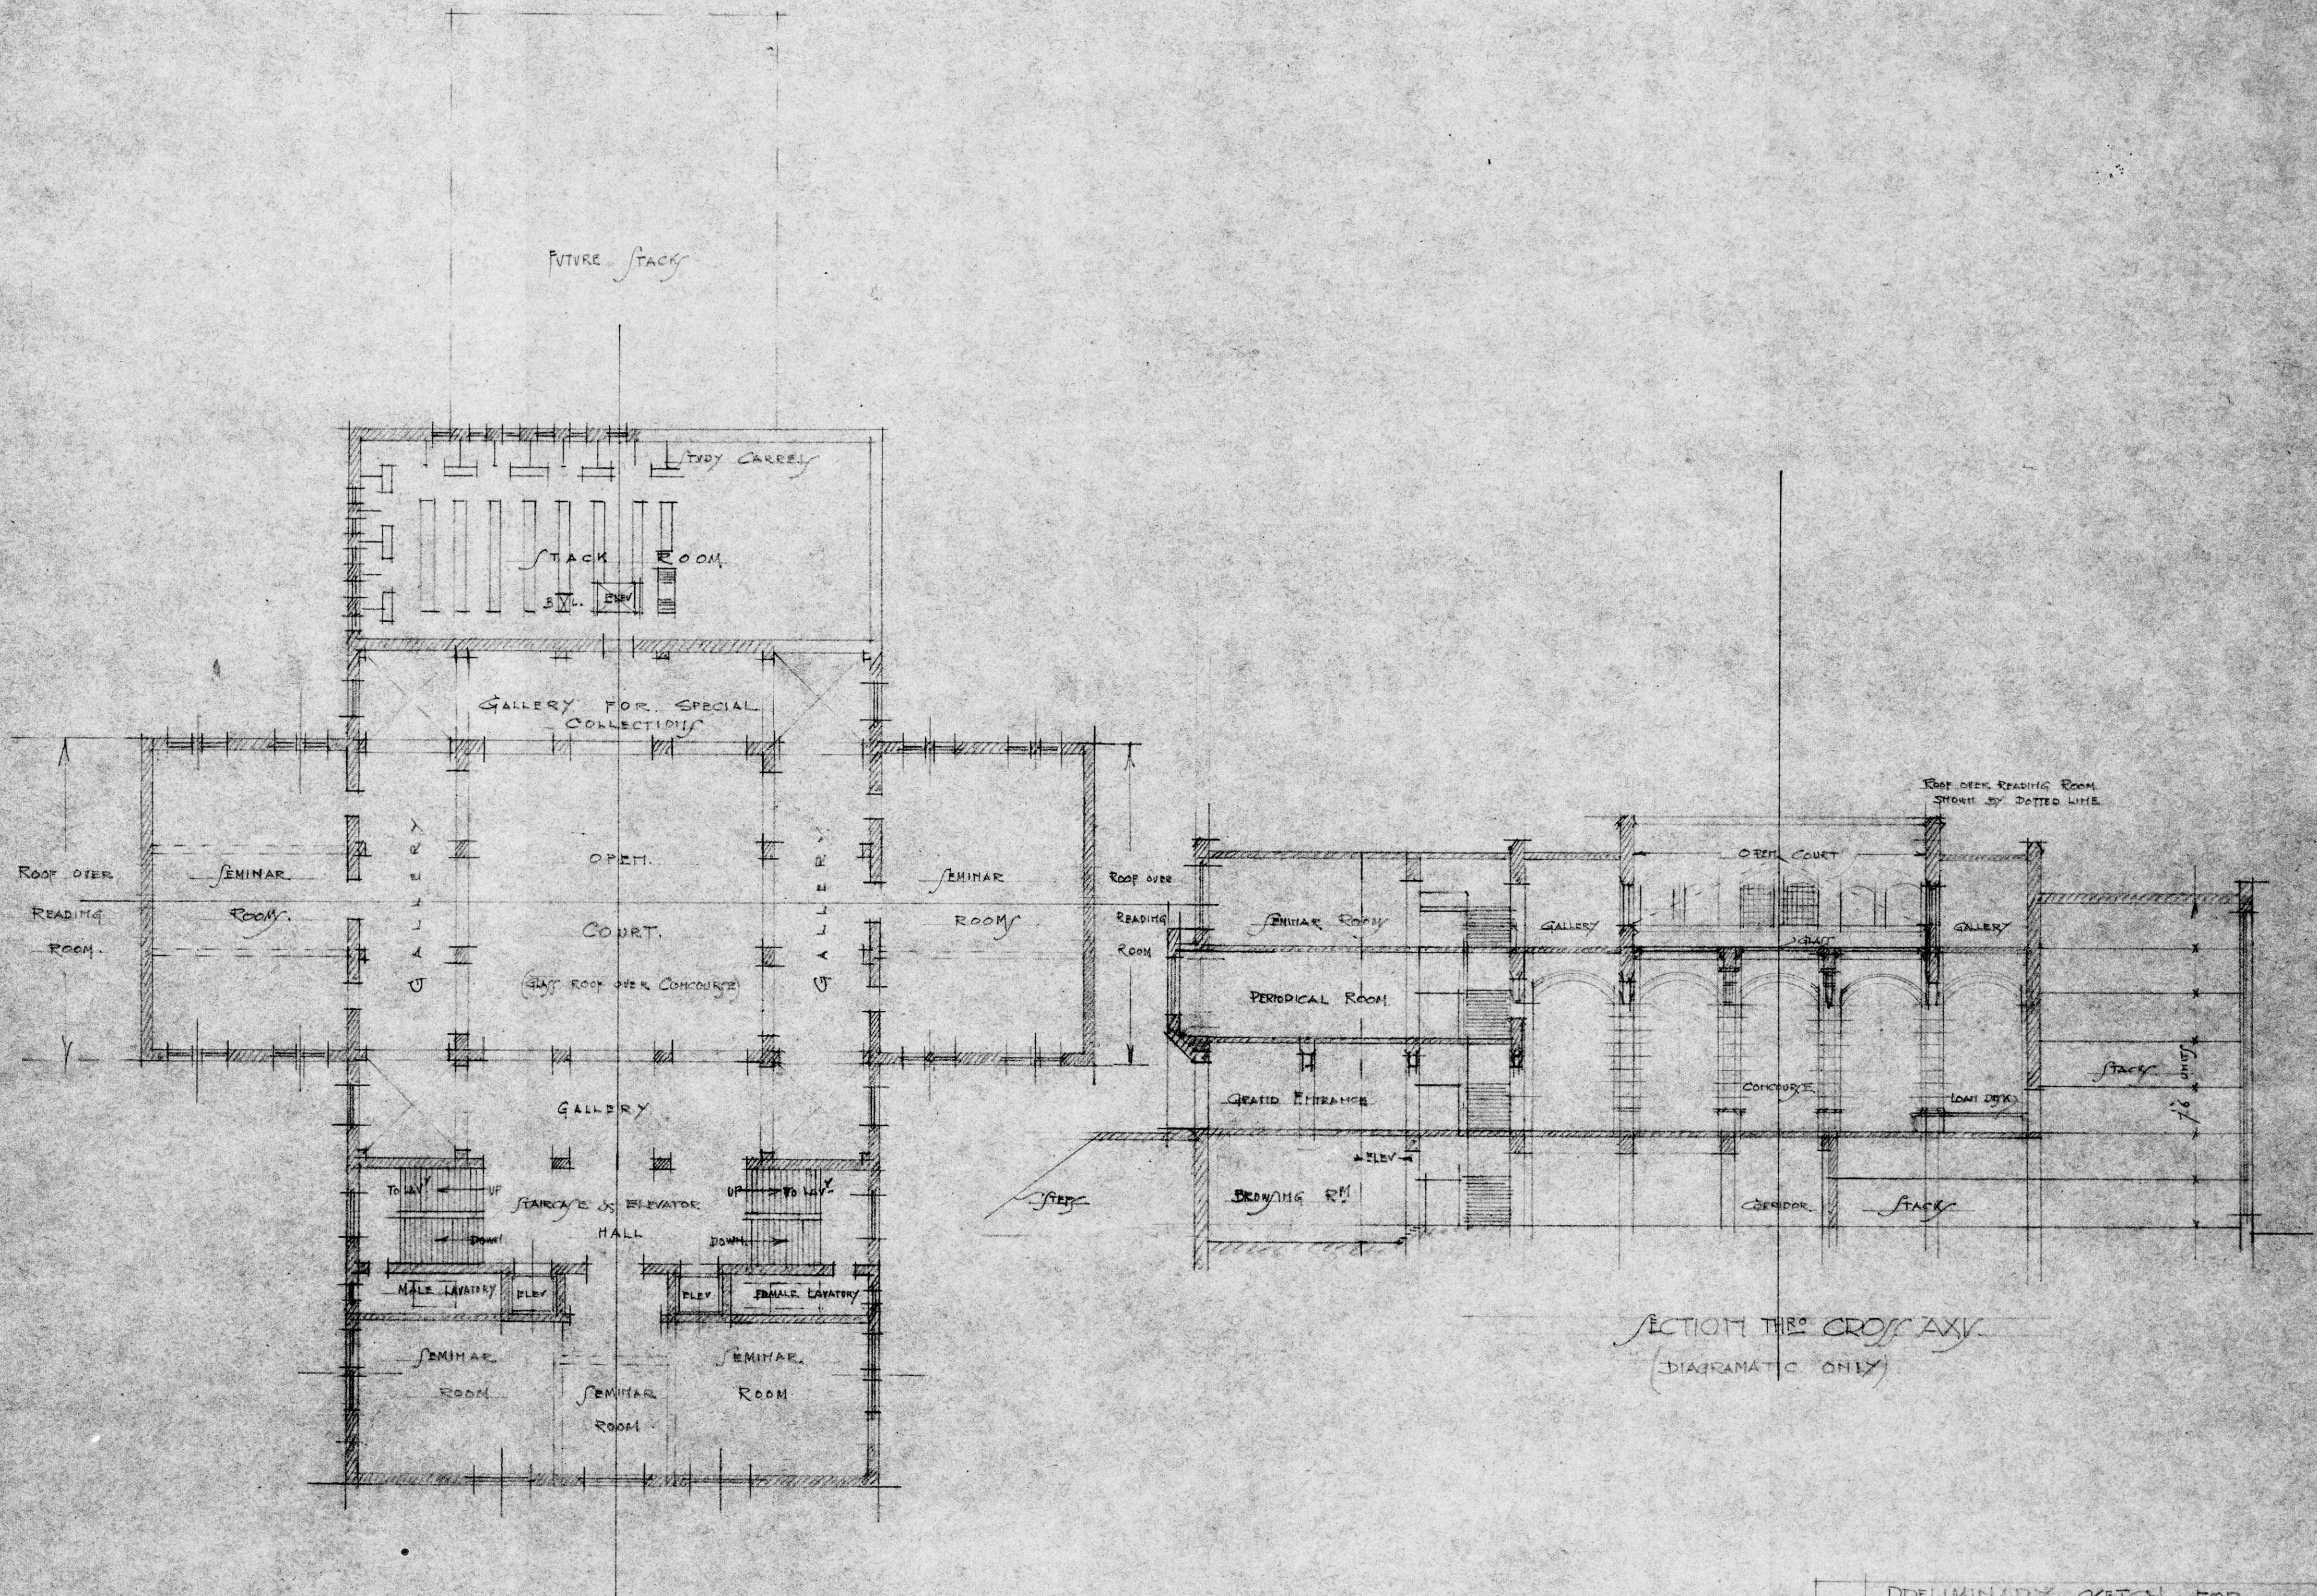

TOP FLOOR PLAN
(ULTIMATE LAYOUT)

SECTION THROUGH CROSS AXIS
(DIAGRAMATIC ONLY)