


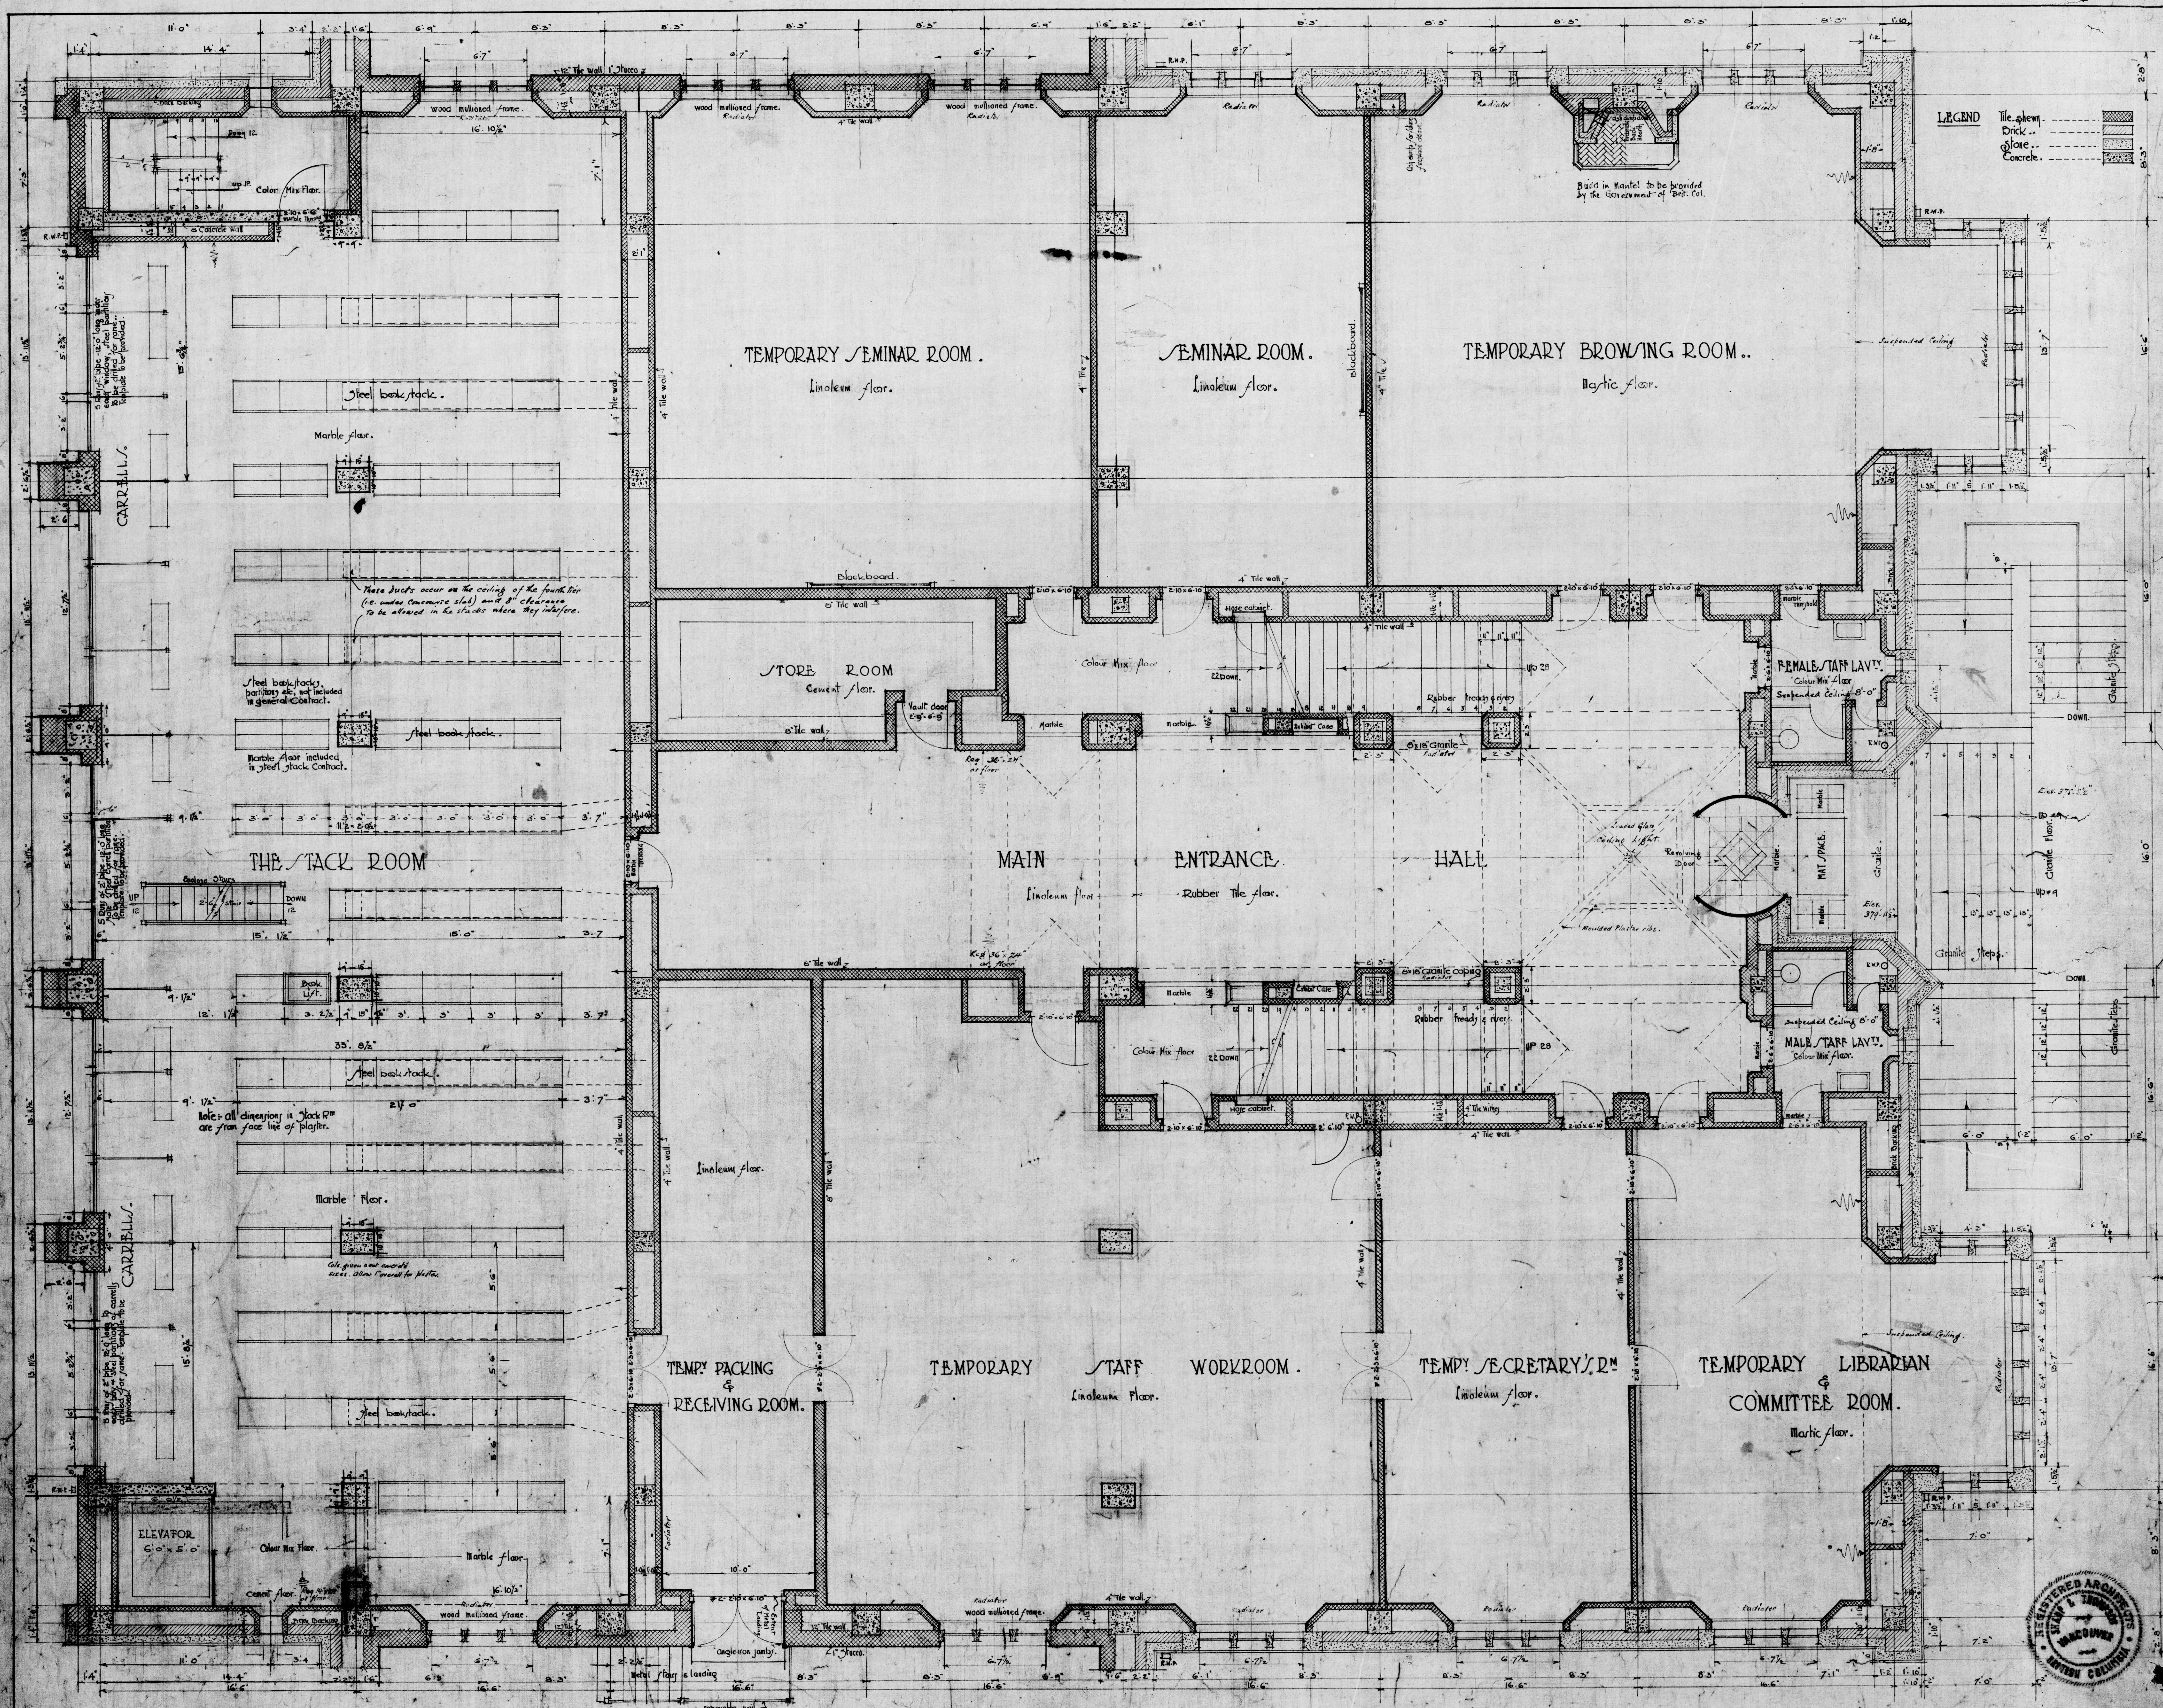

MAIN ENTRANCE FLOOR PLAN.

Completed to date, Dec 17/23.
Scale 1/4" = 1 foot.
September 23, 1923.

UNIVERSITY of BC The LIBRARY BLDG

Sharp & Thompson
316 B.V. Architects
626 Denison Street
Vancouver, B.C.