


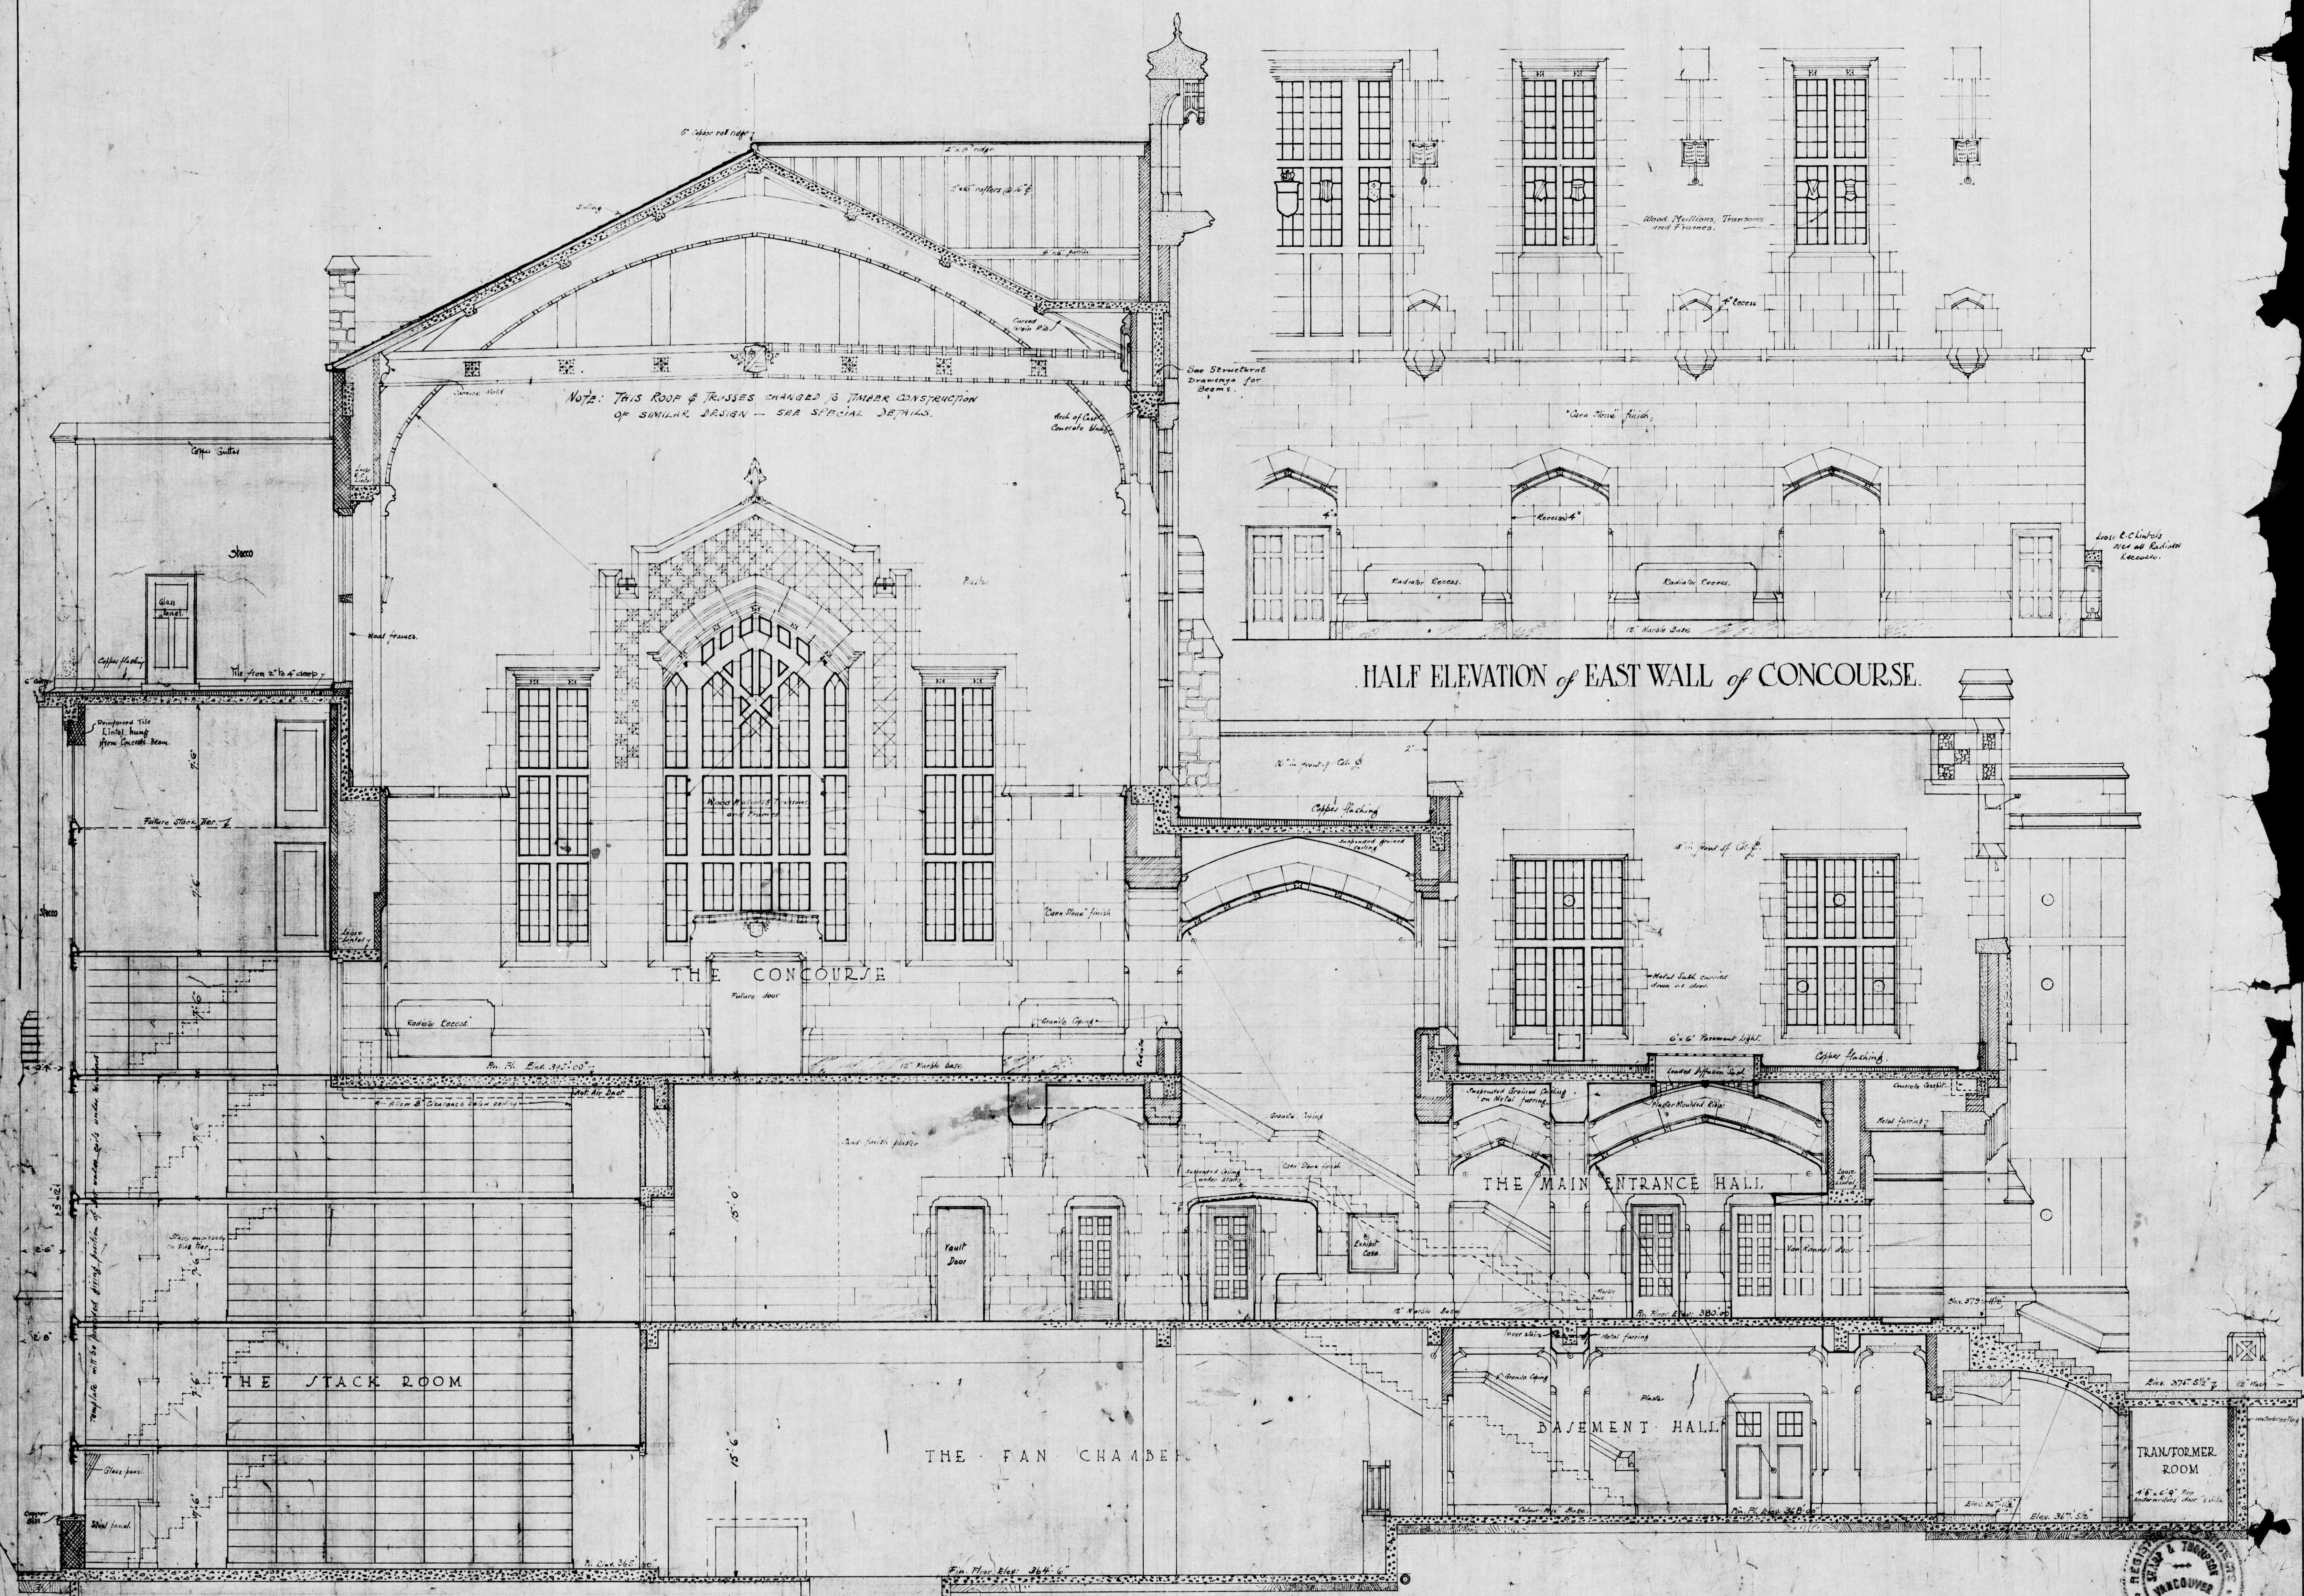

CROSS SECTION thro' center line of building

Corrected to date Dec 17

Scale 1/4" = 1 foot
September 29, 1923

UNIVERSITY of BC The LIBRARY BLDG

Photo by Simpson & Co. Ltd. Architects
626 Pender St. Vancouver

