



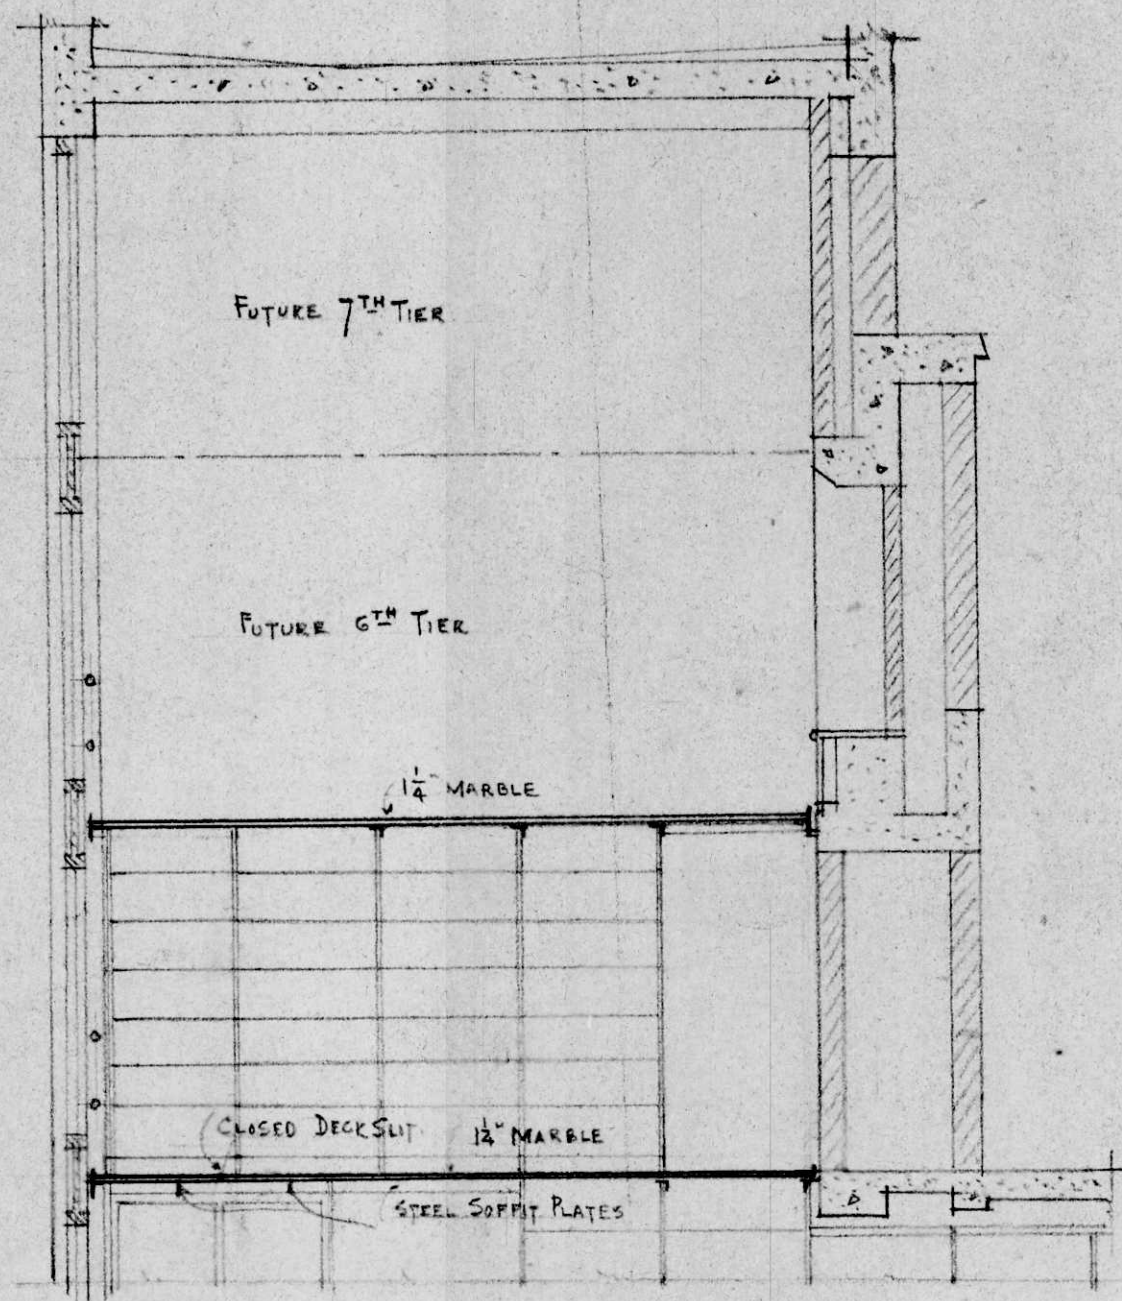

SECTION ON LINE B-B

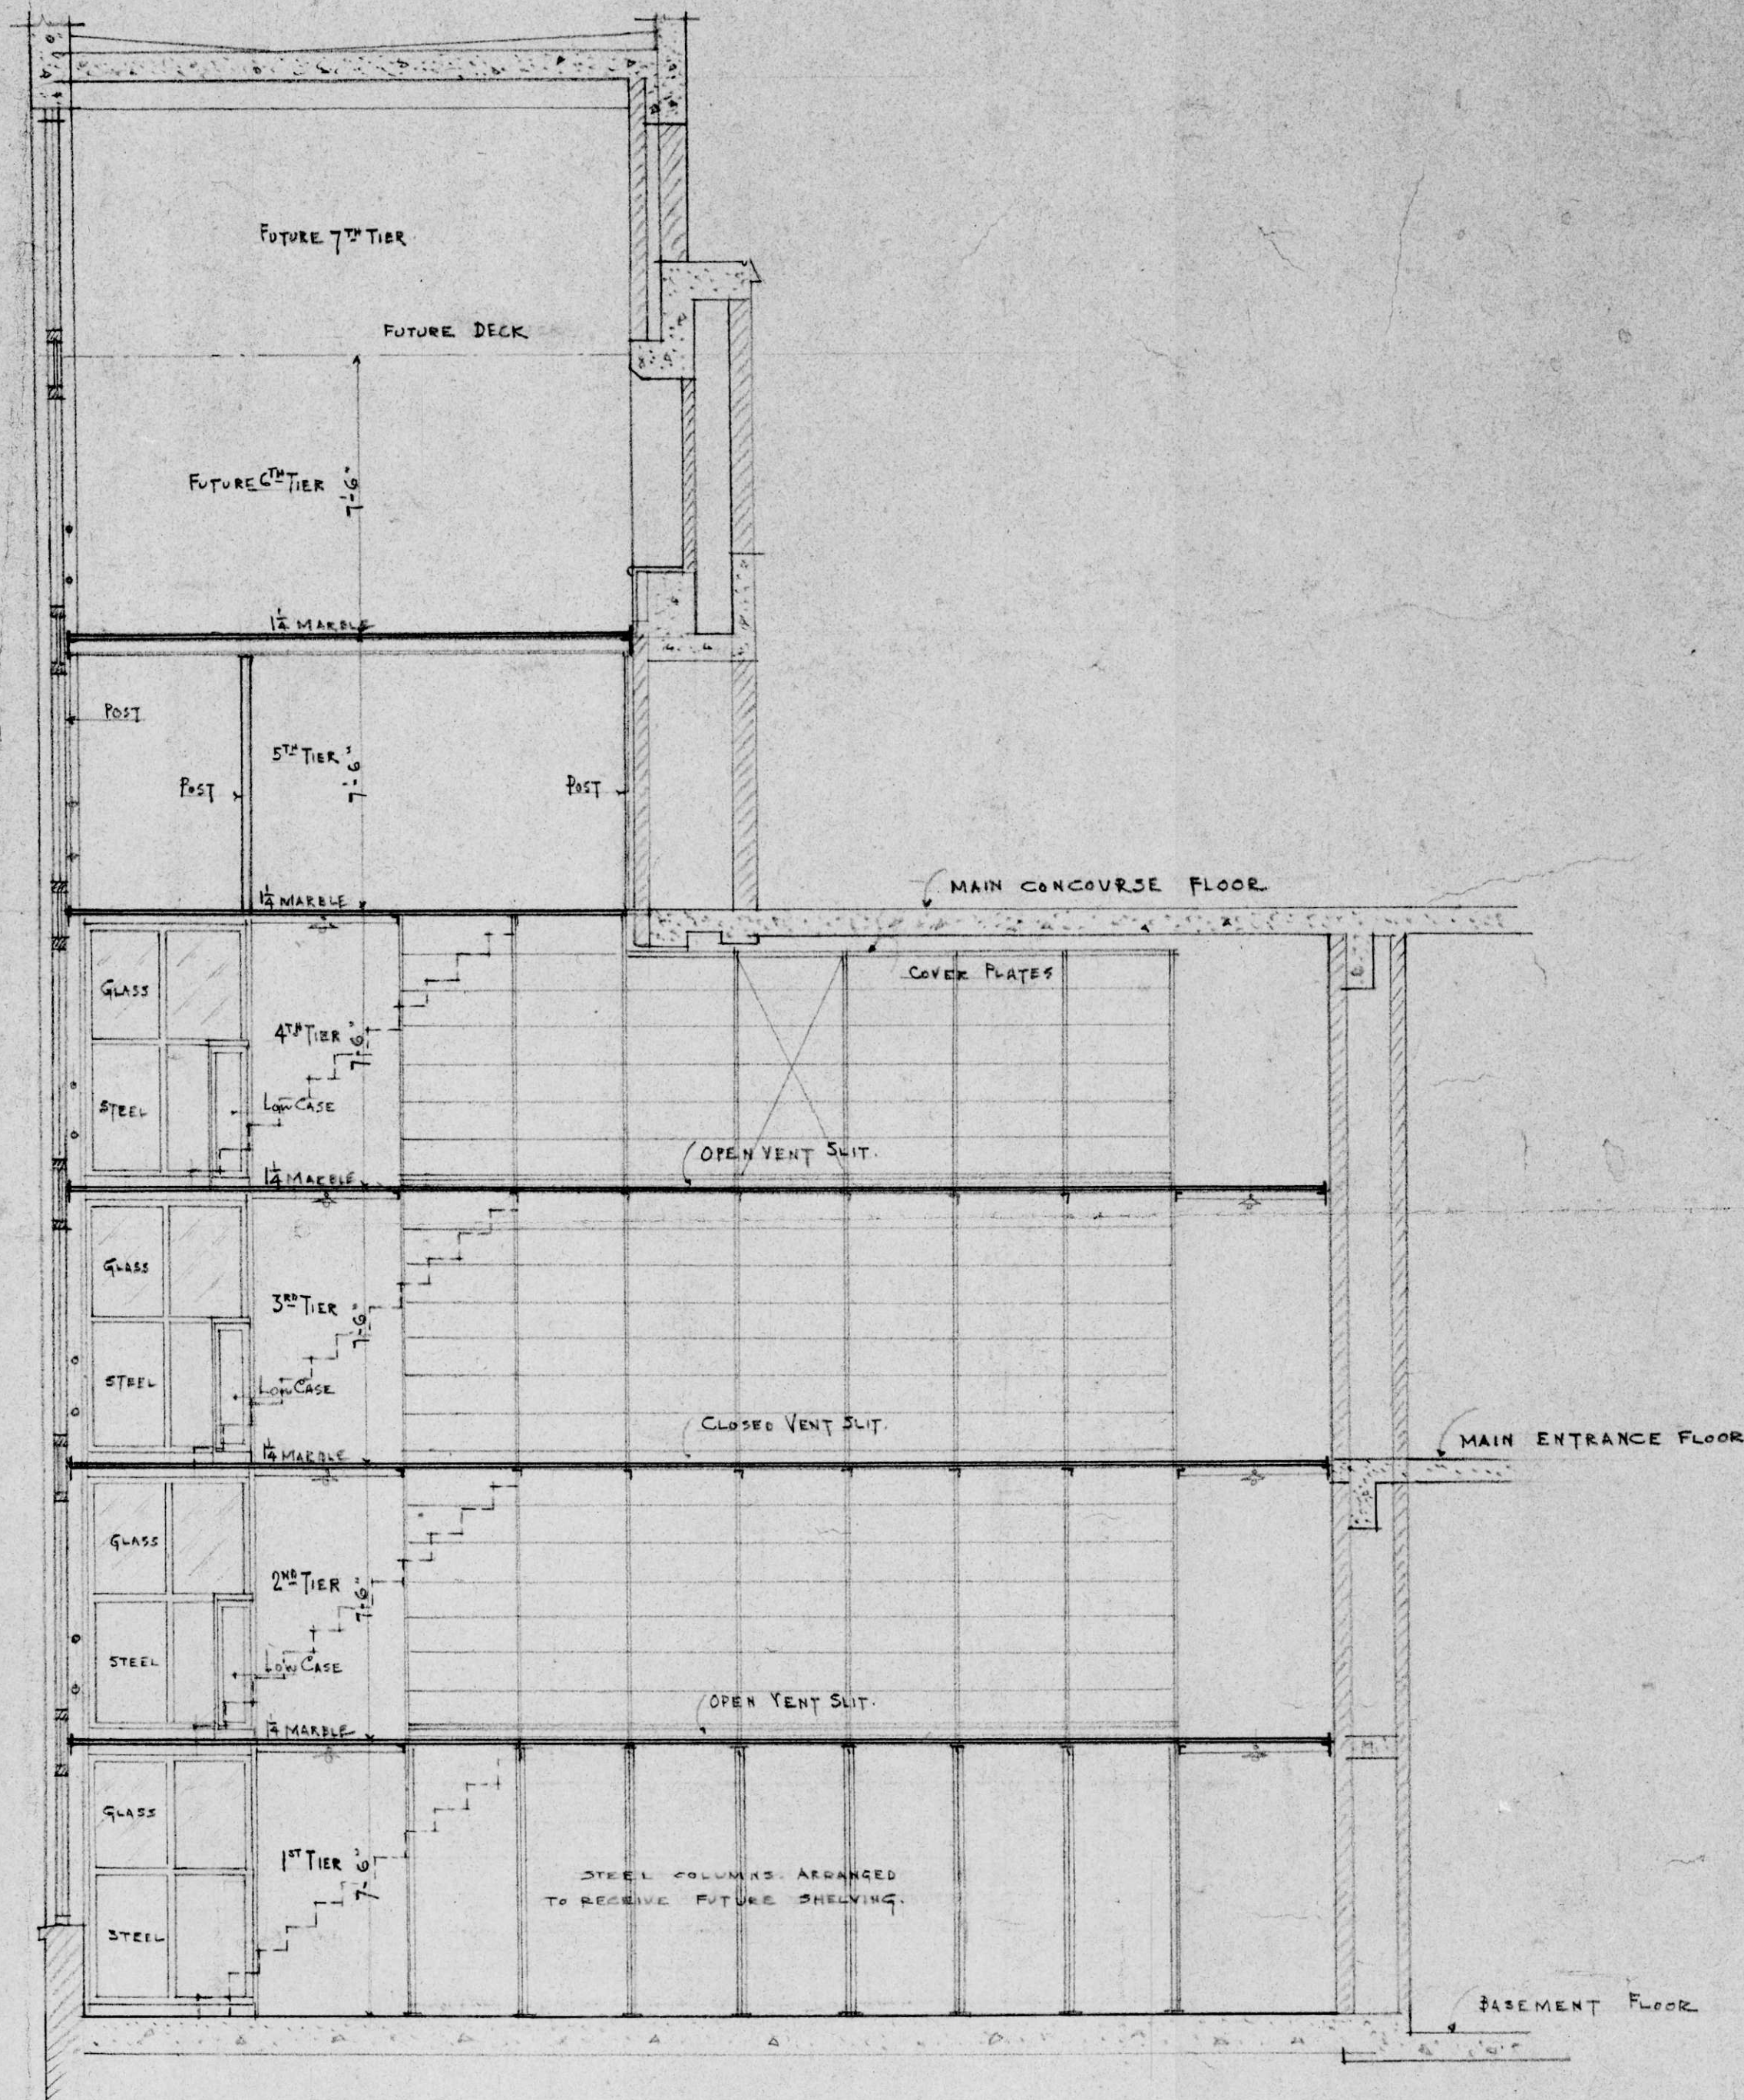

SECTION ON LINE A-A

SCALE $\frac{1}{2}'' = 1 \text{ FOOT}$

PROPOSED METAL BOOKSTACK
FOR THE LIBRARY BUILDING
UNIVERSITY OF BRITISH COLUMBIA
POINT GREY - B.C.

G.L. THORNTON SHARP & CHARLES J. THOMPSON ASSOCIATED ARCHITECTS R.I.B.A.

SUBMITTED BY
JNEAD & CO. IRON WORKS LTD.
TORONTO - CANADA
DRG E 1662 NOV-27-1923