



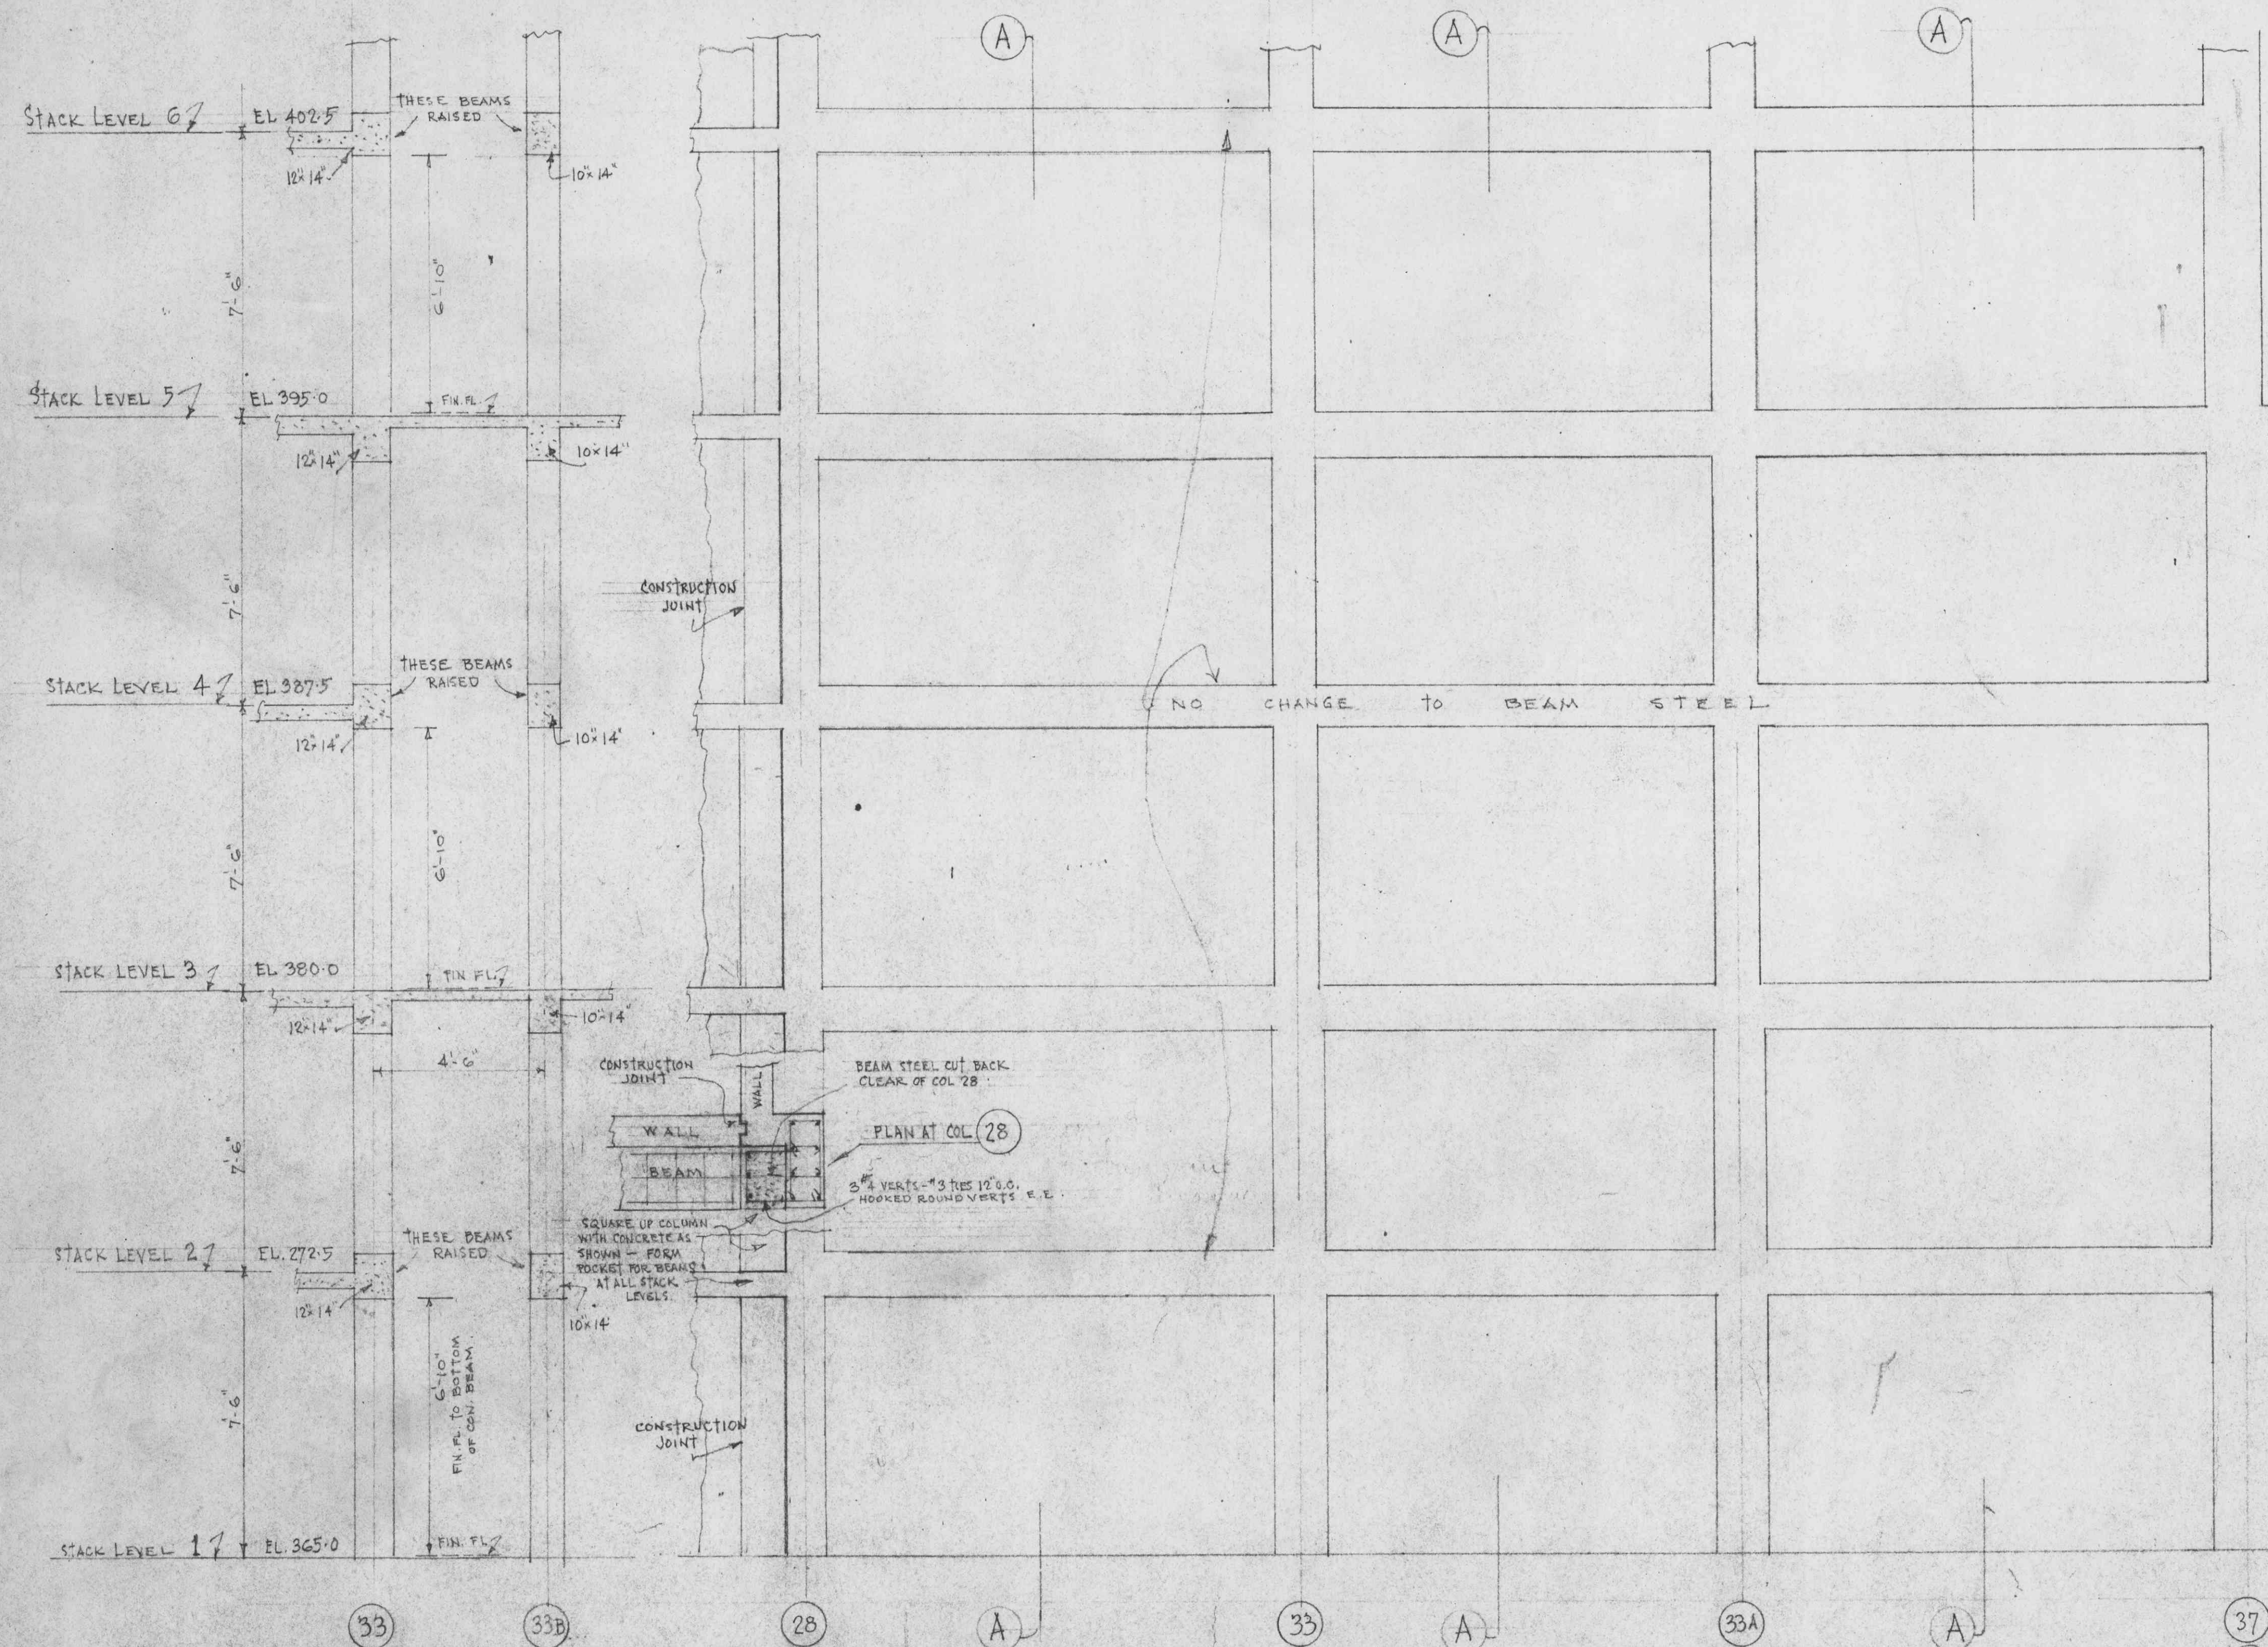

SECTION AT A-A LOOKING SOUTH


ELEVATION LOOKING SOUTH FROM STACK AREA

SCALE $\frac{3}{8}'' = 1'-0''$

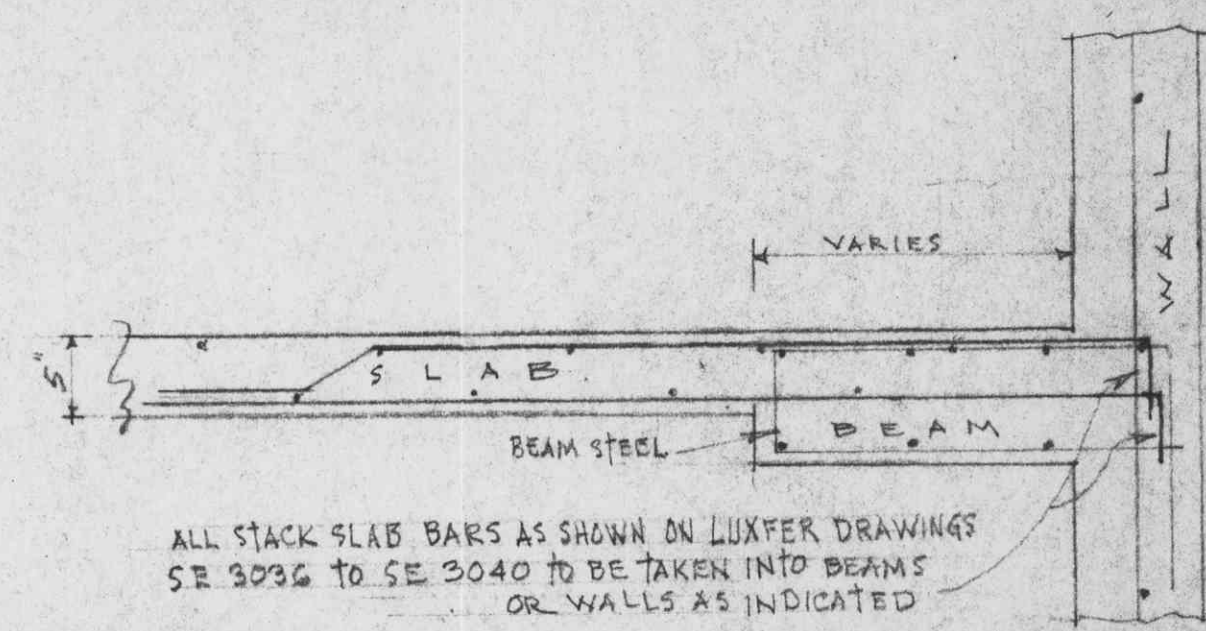

ALL STACK SLAB BARS AS SHOWN ON LUXFER DRAWINGS
SE 3036 TO SE 3040 TO BE TAKEN INTO BEAMS
OR WALLS AS INDICATED


MONOLITHIC SLAB CONNECTION TO NEW WORK

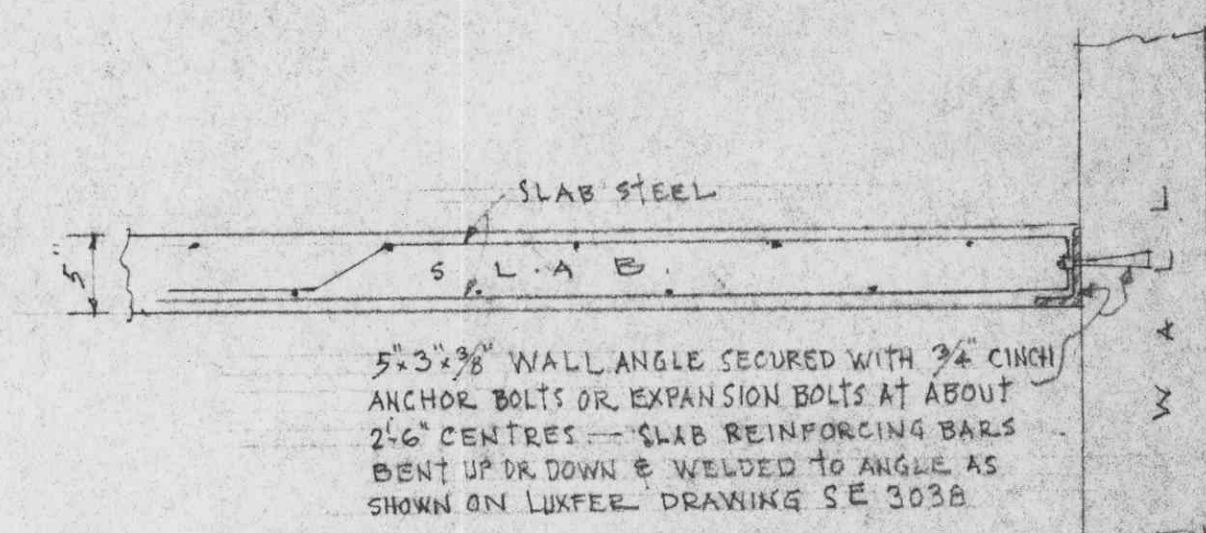

MONOLITHIC SLAB CONNECTION TO EXISTING WORK

METHOD OF SECURING CON. SLAB IN STACK AREAS TO
NEW & EXISTING WORK

SCALE $1'' = 1'-0''$

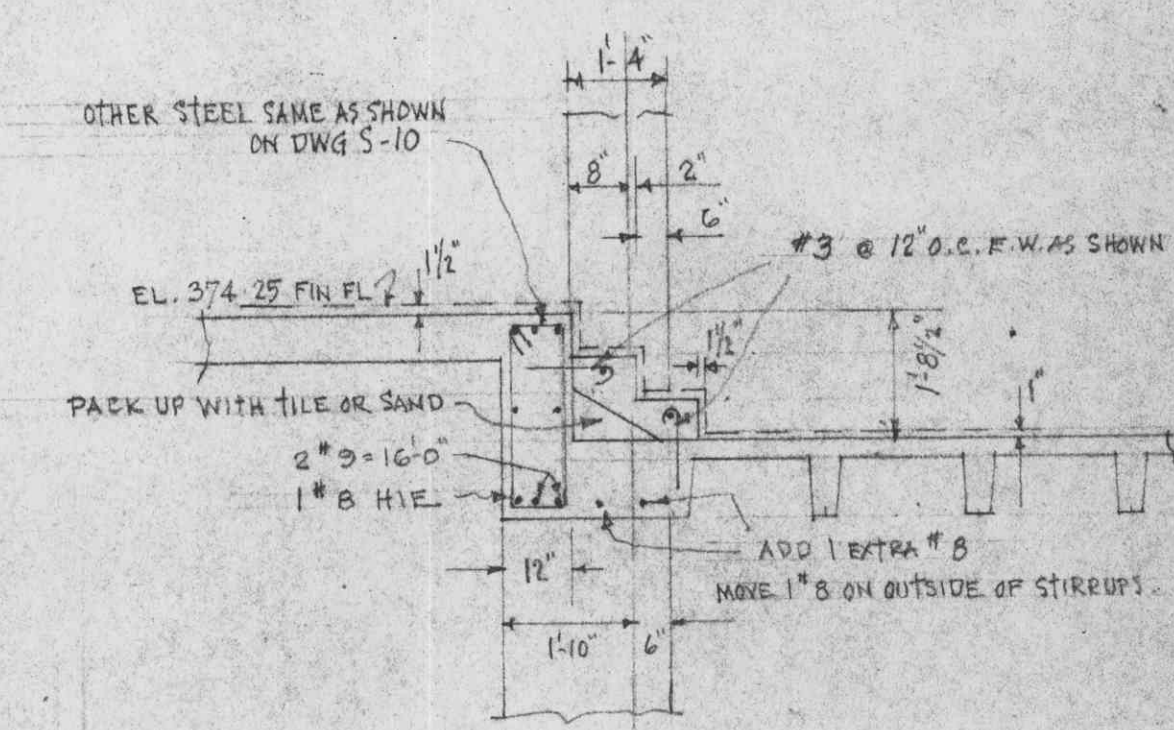

REVISED SECTION A-A OF DRAWING S-2
SCALE $\frac{3}{8}'' = 1'-0''$

DRAWING SHOWING RAISED BEAMS AT
STACK LEVELS 2-4 & 6

COL 37 to 33A - 33A to 33 - 33 to 28
" 33 to 33C - 33C to 33B - 33B to WALL

ADDITION TO THE LIBRARY UNIVERSITY OF BRITISH COLUMBIA			SKETCH # 1
THOMPSON, BERWICK & PRATT ARCHITECTS 1573 ROBSON STREET VANCOUVER, B.C.	F. W. VELL URRY CONSULTING STRUCTURAL ENG. 1264 W. PENDER ST. VANCOUVER, B.C.		
DATE 27 AUGUST 1959	SCALE $\frac{3}{8}'' = 1'-0''$	DRAWN H.B.	