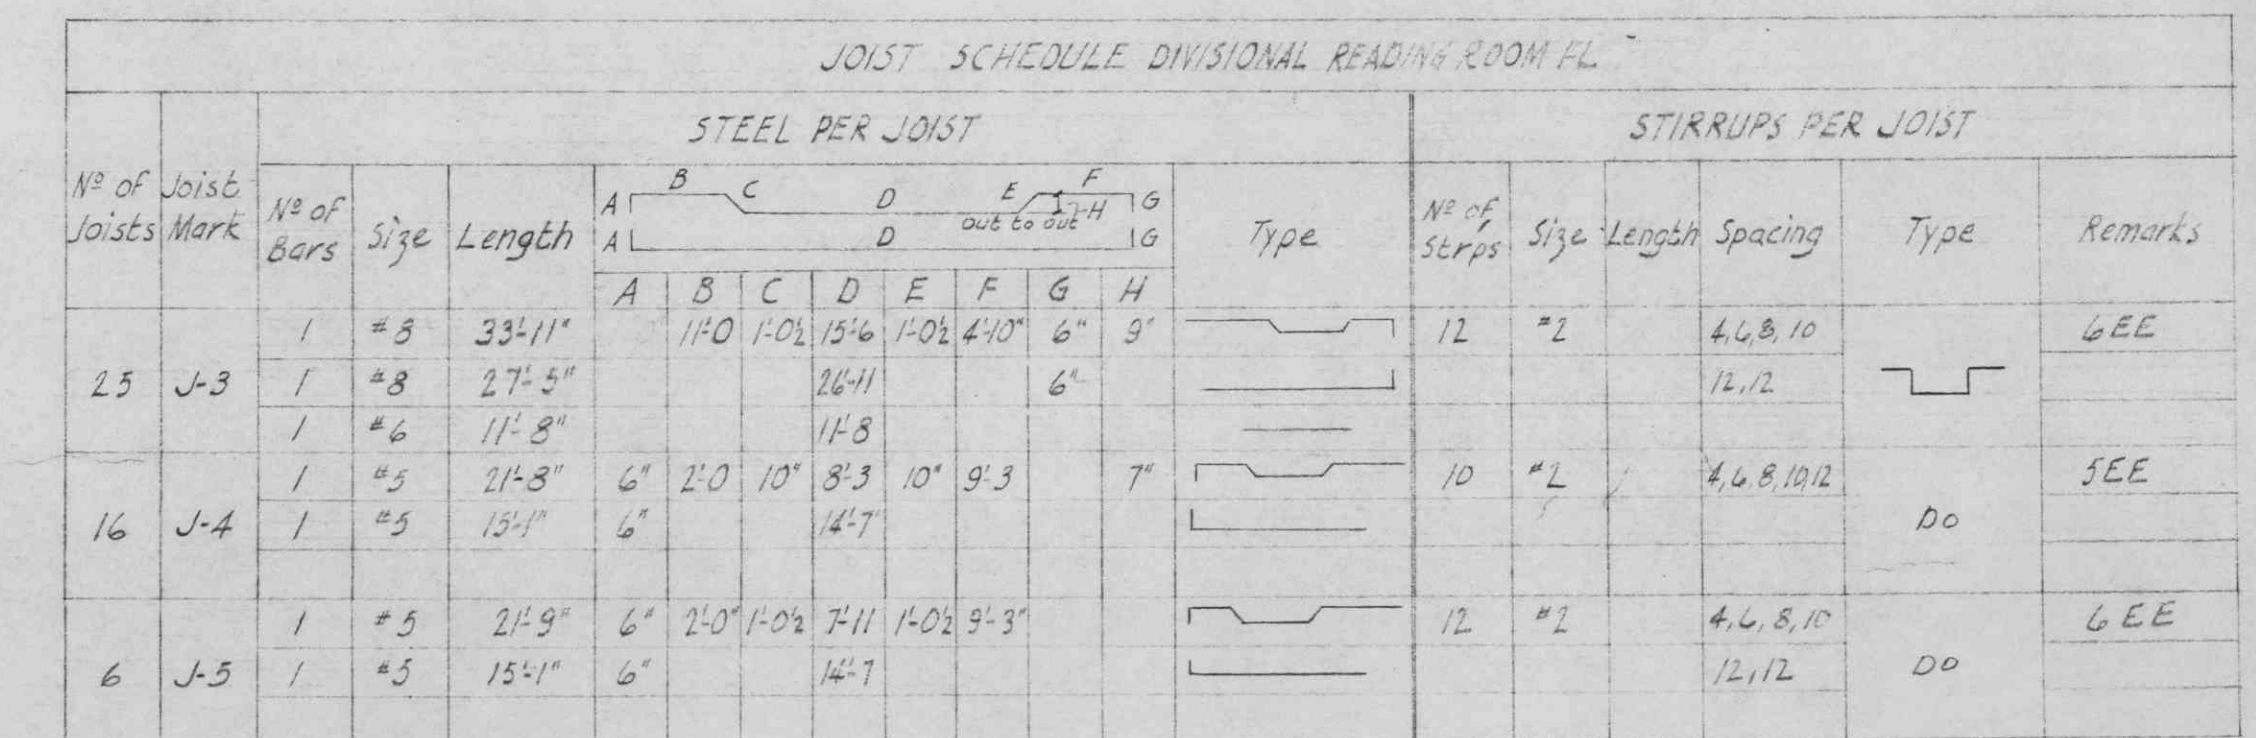
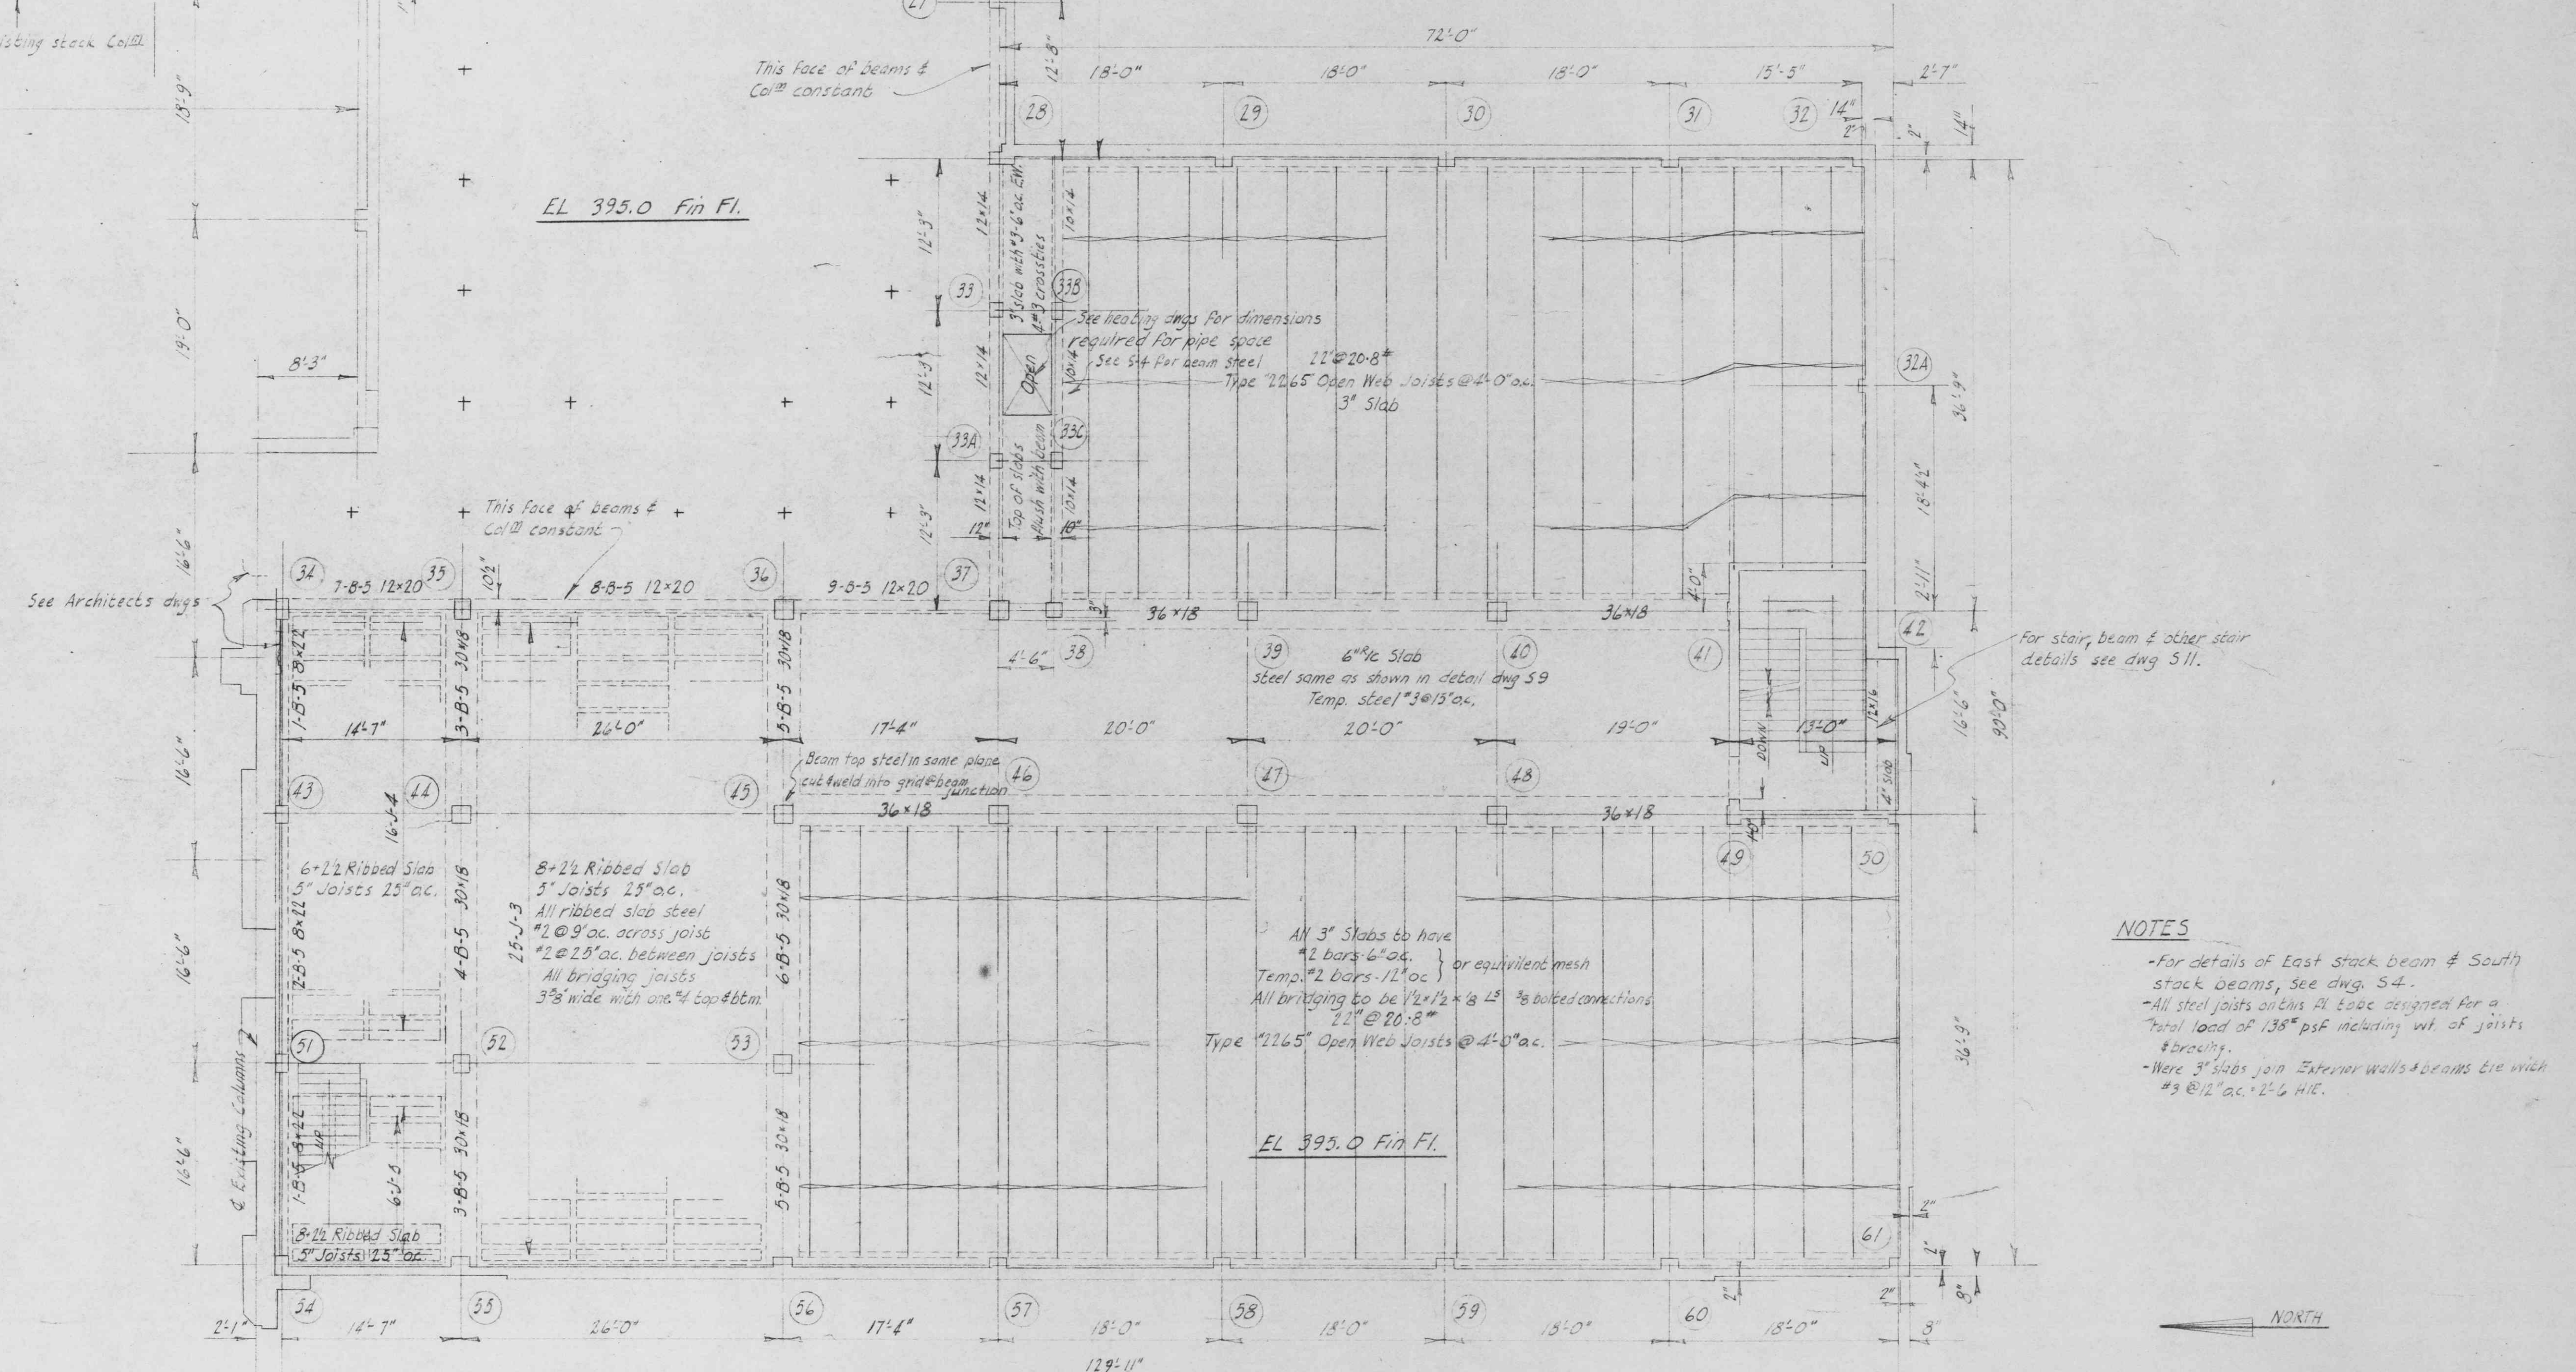


[illegible]

NOTES

- For details of East stack beam & South stack beams, see dwg. S4.
- All steel joists on this floor designed for a total load of 136' psf including wt. of joists & bracing.
- Were 3' 6" deep joist interior walls & beams etc with #3 @ 12" oc. + 2" c.

NORTH

THOMPSON, BERWICK & PRATT
ARCHITECTS

1553 ROBSON ST. VANCOUVER 5, B. C.

STRUCTURAL

ADDITION TO THE LIBRARY
UNIVERSITY OF BRITISH COLUMBIA
STACK LEVEL * 5
DIVISIONAL READING ROOM FL

SHEET No.

55
OF

DRAWN: *Winters* CHECKED: *Flue* SCALE: $1/8" = 1'-0"$ DATE: *MAY 15/59*