


128427
1/5/44

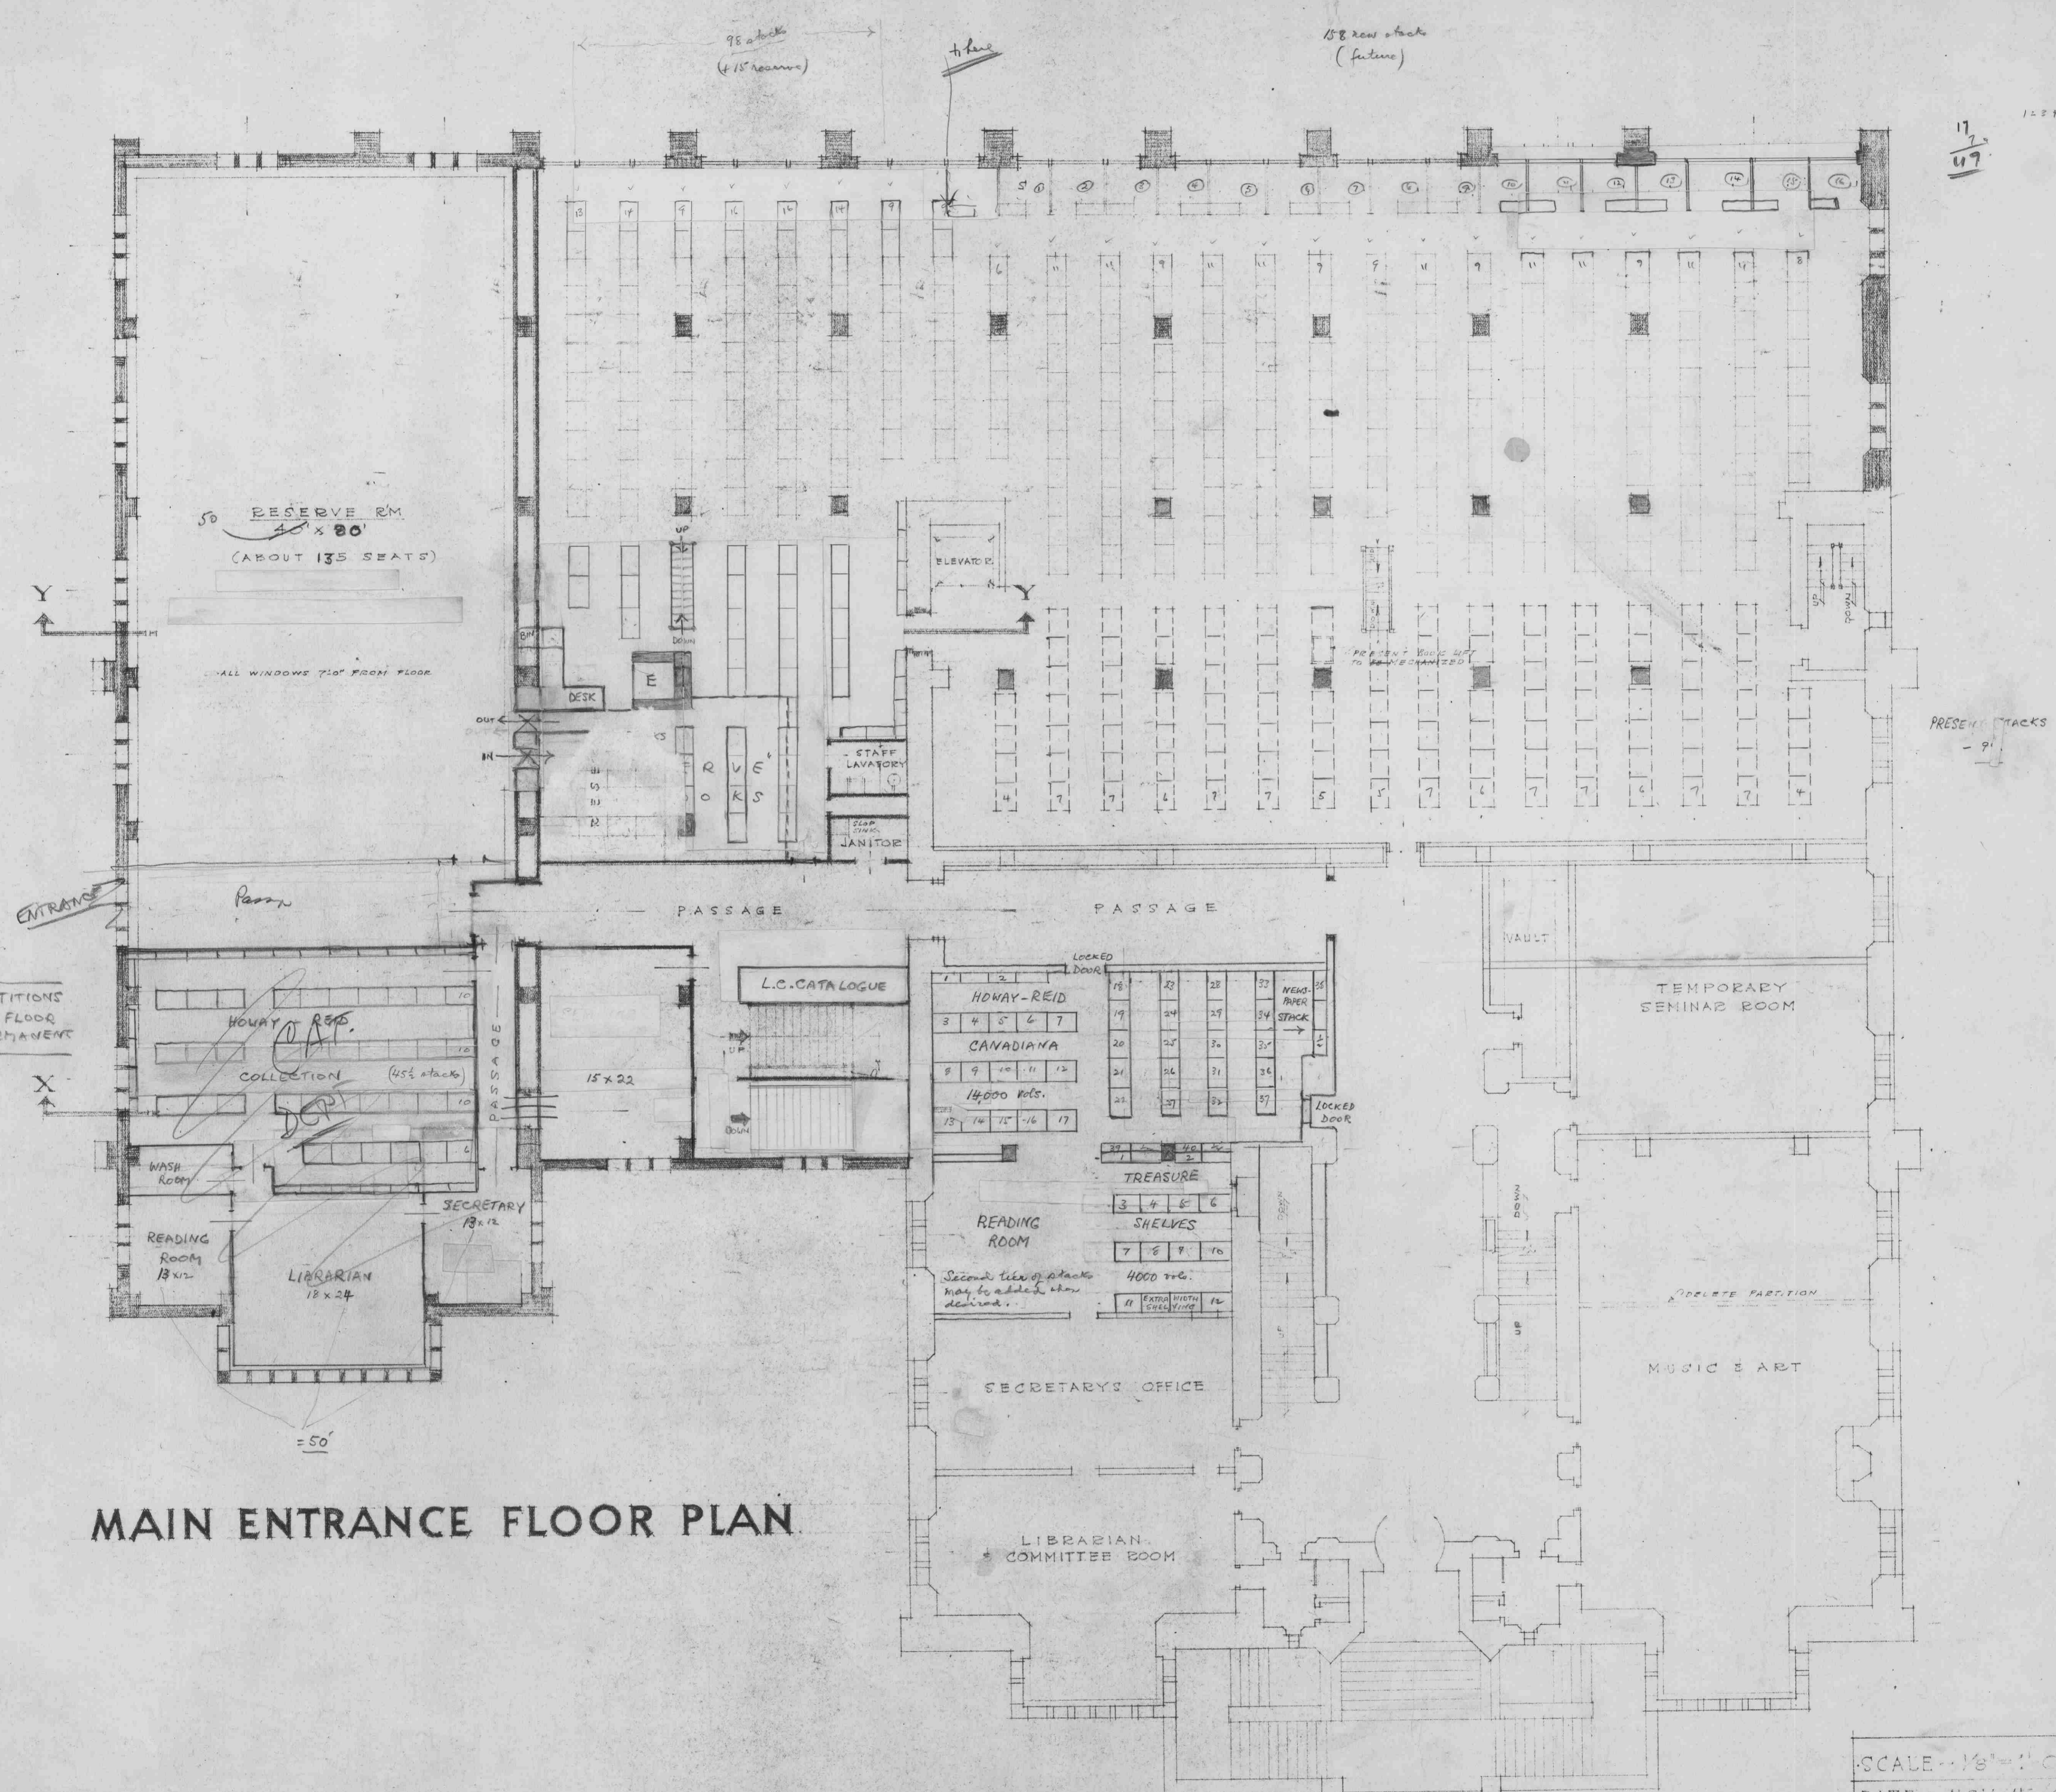

MAIN ENTRANCE FLOOR PLAN