


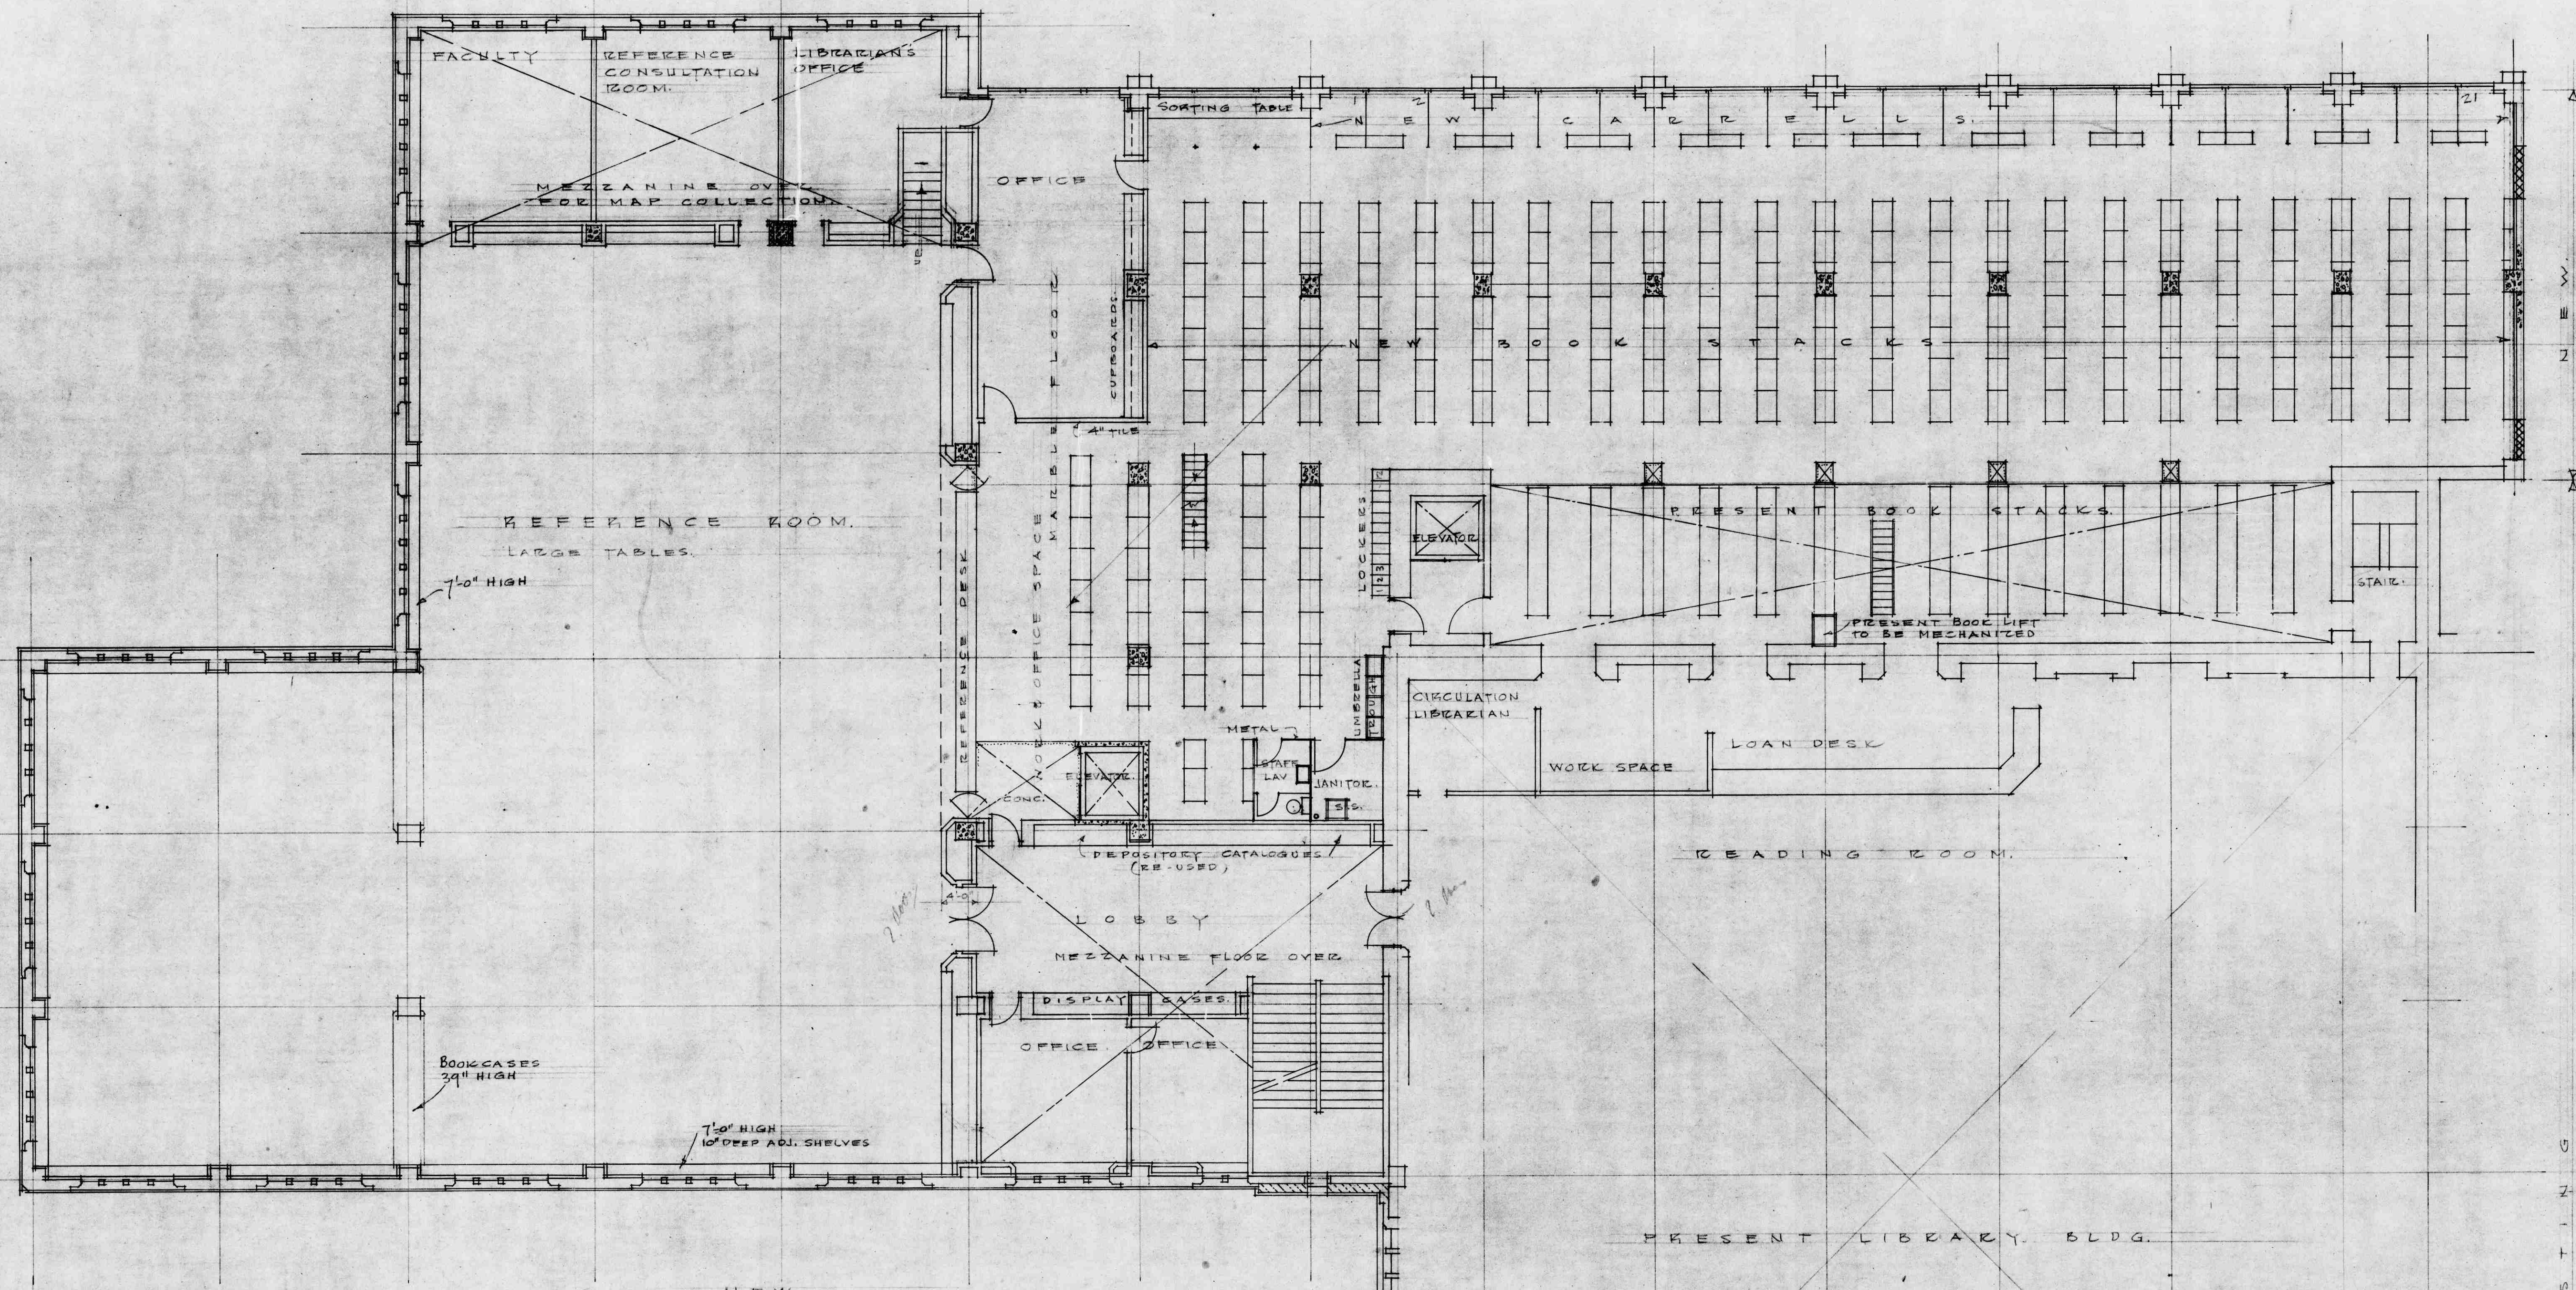

MEZZANINE FLOOR
STACK LEVEL # 7

MAIN CONCOURSE FLOOR
STACK LEVEL # 5