


HANDRAIL MADE UP OF 1 1/2" INSIDE DIA W.I. PIPE, WITH WELDED JOINTS, † TO BE FIXED TO COLUMNS † WALLS AT ENDS † EITHER BOLTED OR WELDED TO STEELWORK FORMING EDGE OF DECK.

1'-6"
1'-6"
3'-0"
7'-6"

LEVEL 7

FOR LAYOUT OF STACKS SEE DRAWING NO SE 2524

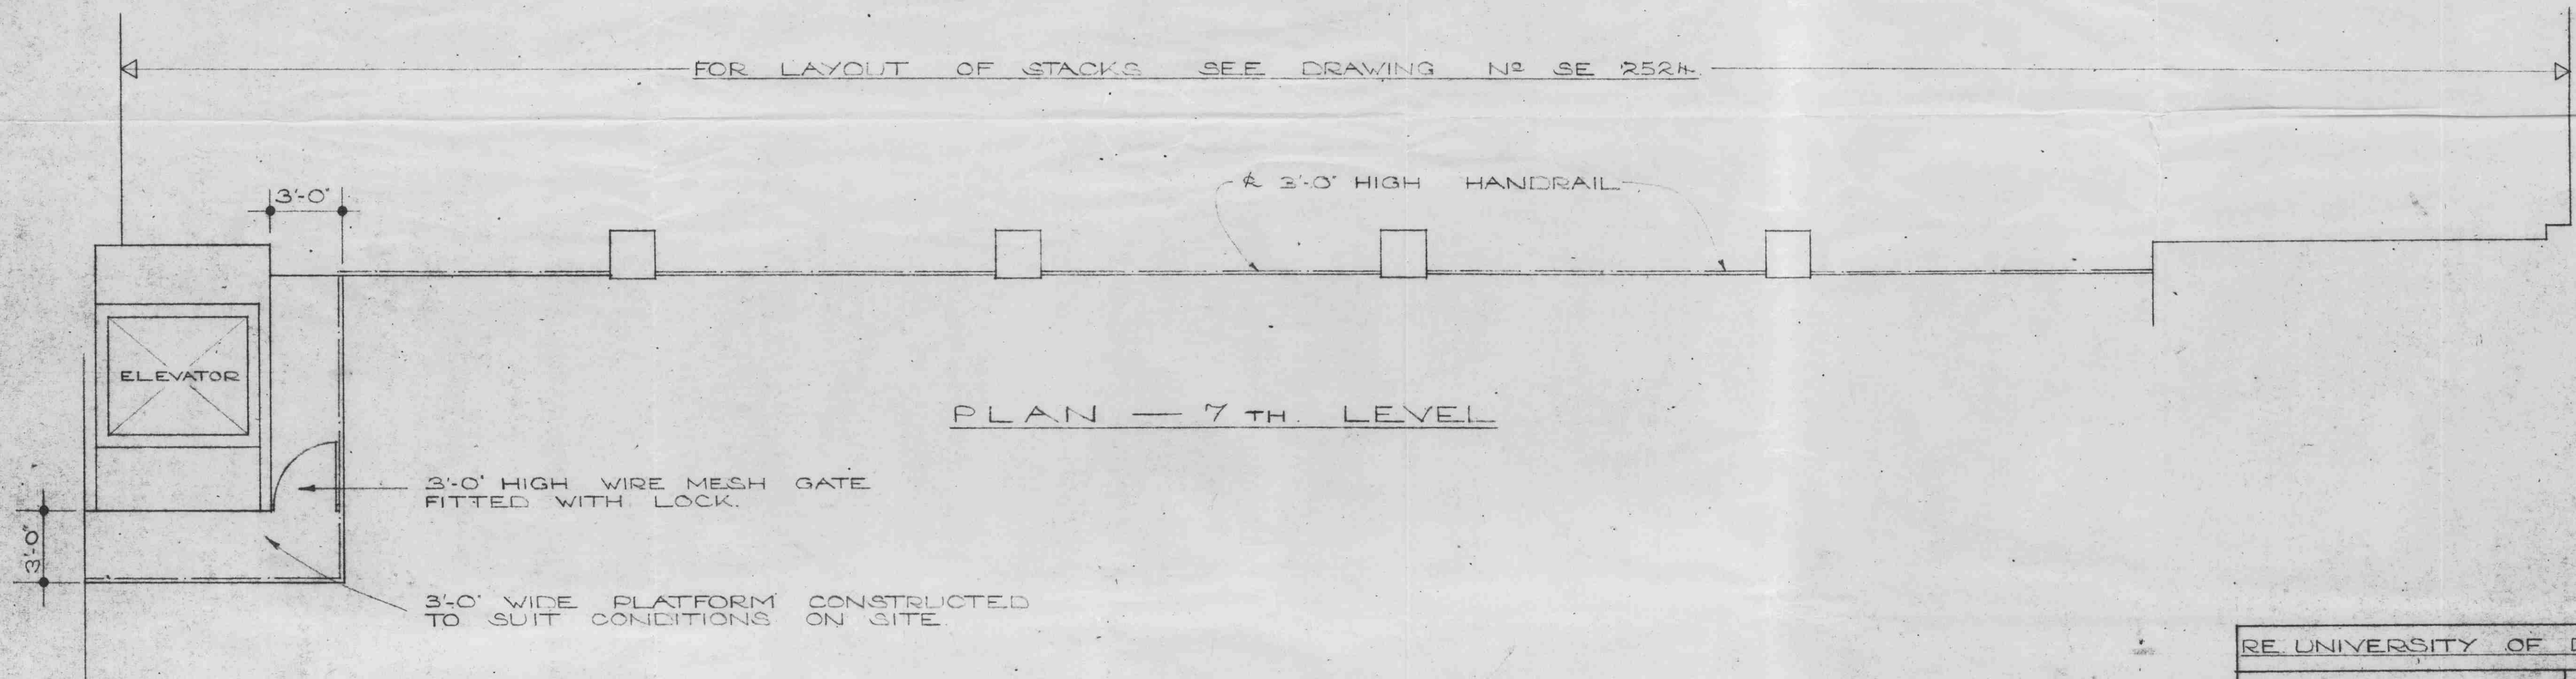

PLAN - 7TH LEVEL

3'-0" HIGH WIRE MESH GATE FITTED WITH LOCK.

3'-0" WIDE PLATFORM CONSTRUCTED TO SUIT CONDITIONS ON SITE.

| | |
|---|----------------------|
| RE UNIVERSITY OF BRITISH COLUMBIA | |
| SKETCH DETAILS OF HANDRAIL ETC. TO 7TH DECK | DRAWING NO SE 2529 |
| SCALE - 1/4" TO 1'-0" | DATE 21-1-57 |
| | REVISIONS |
| | CONTRACT NO 245711-6 |
| LUXFER LTD. B.C. | |