


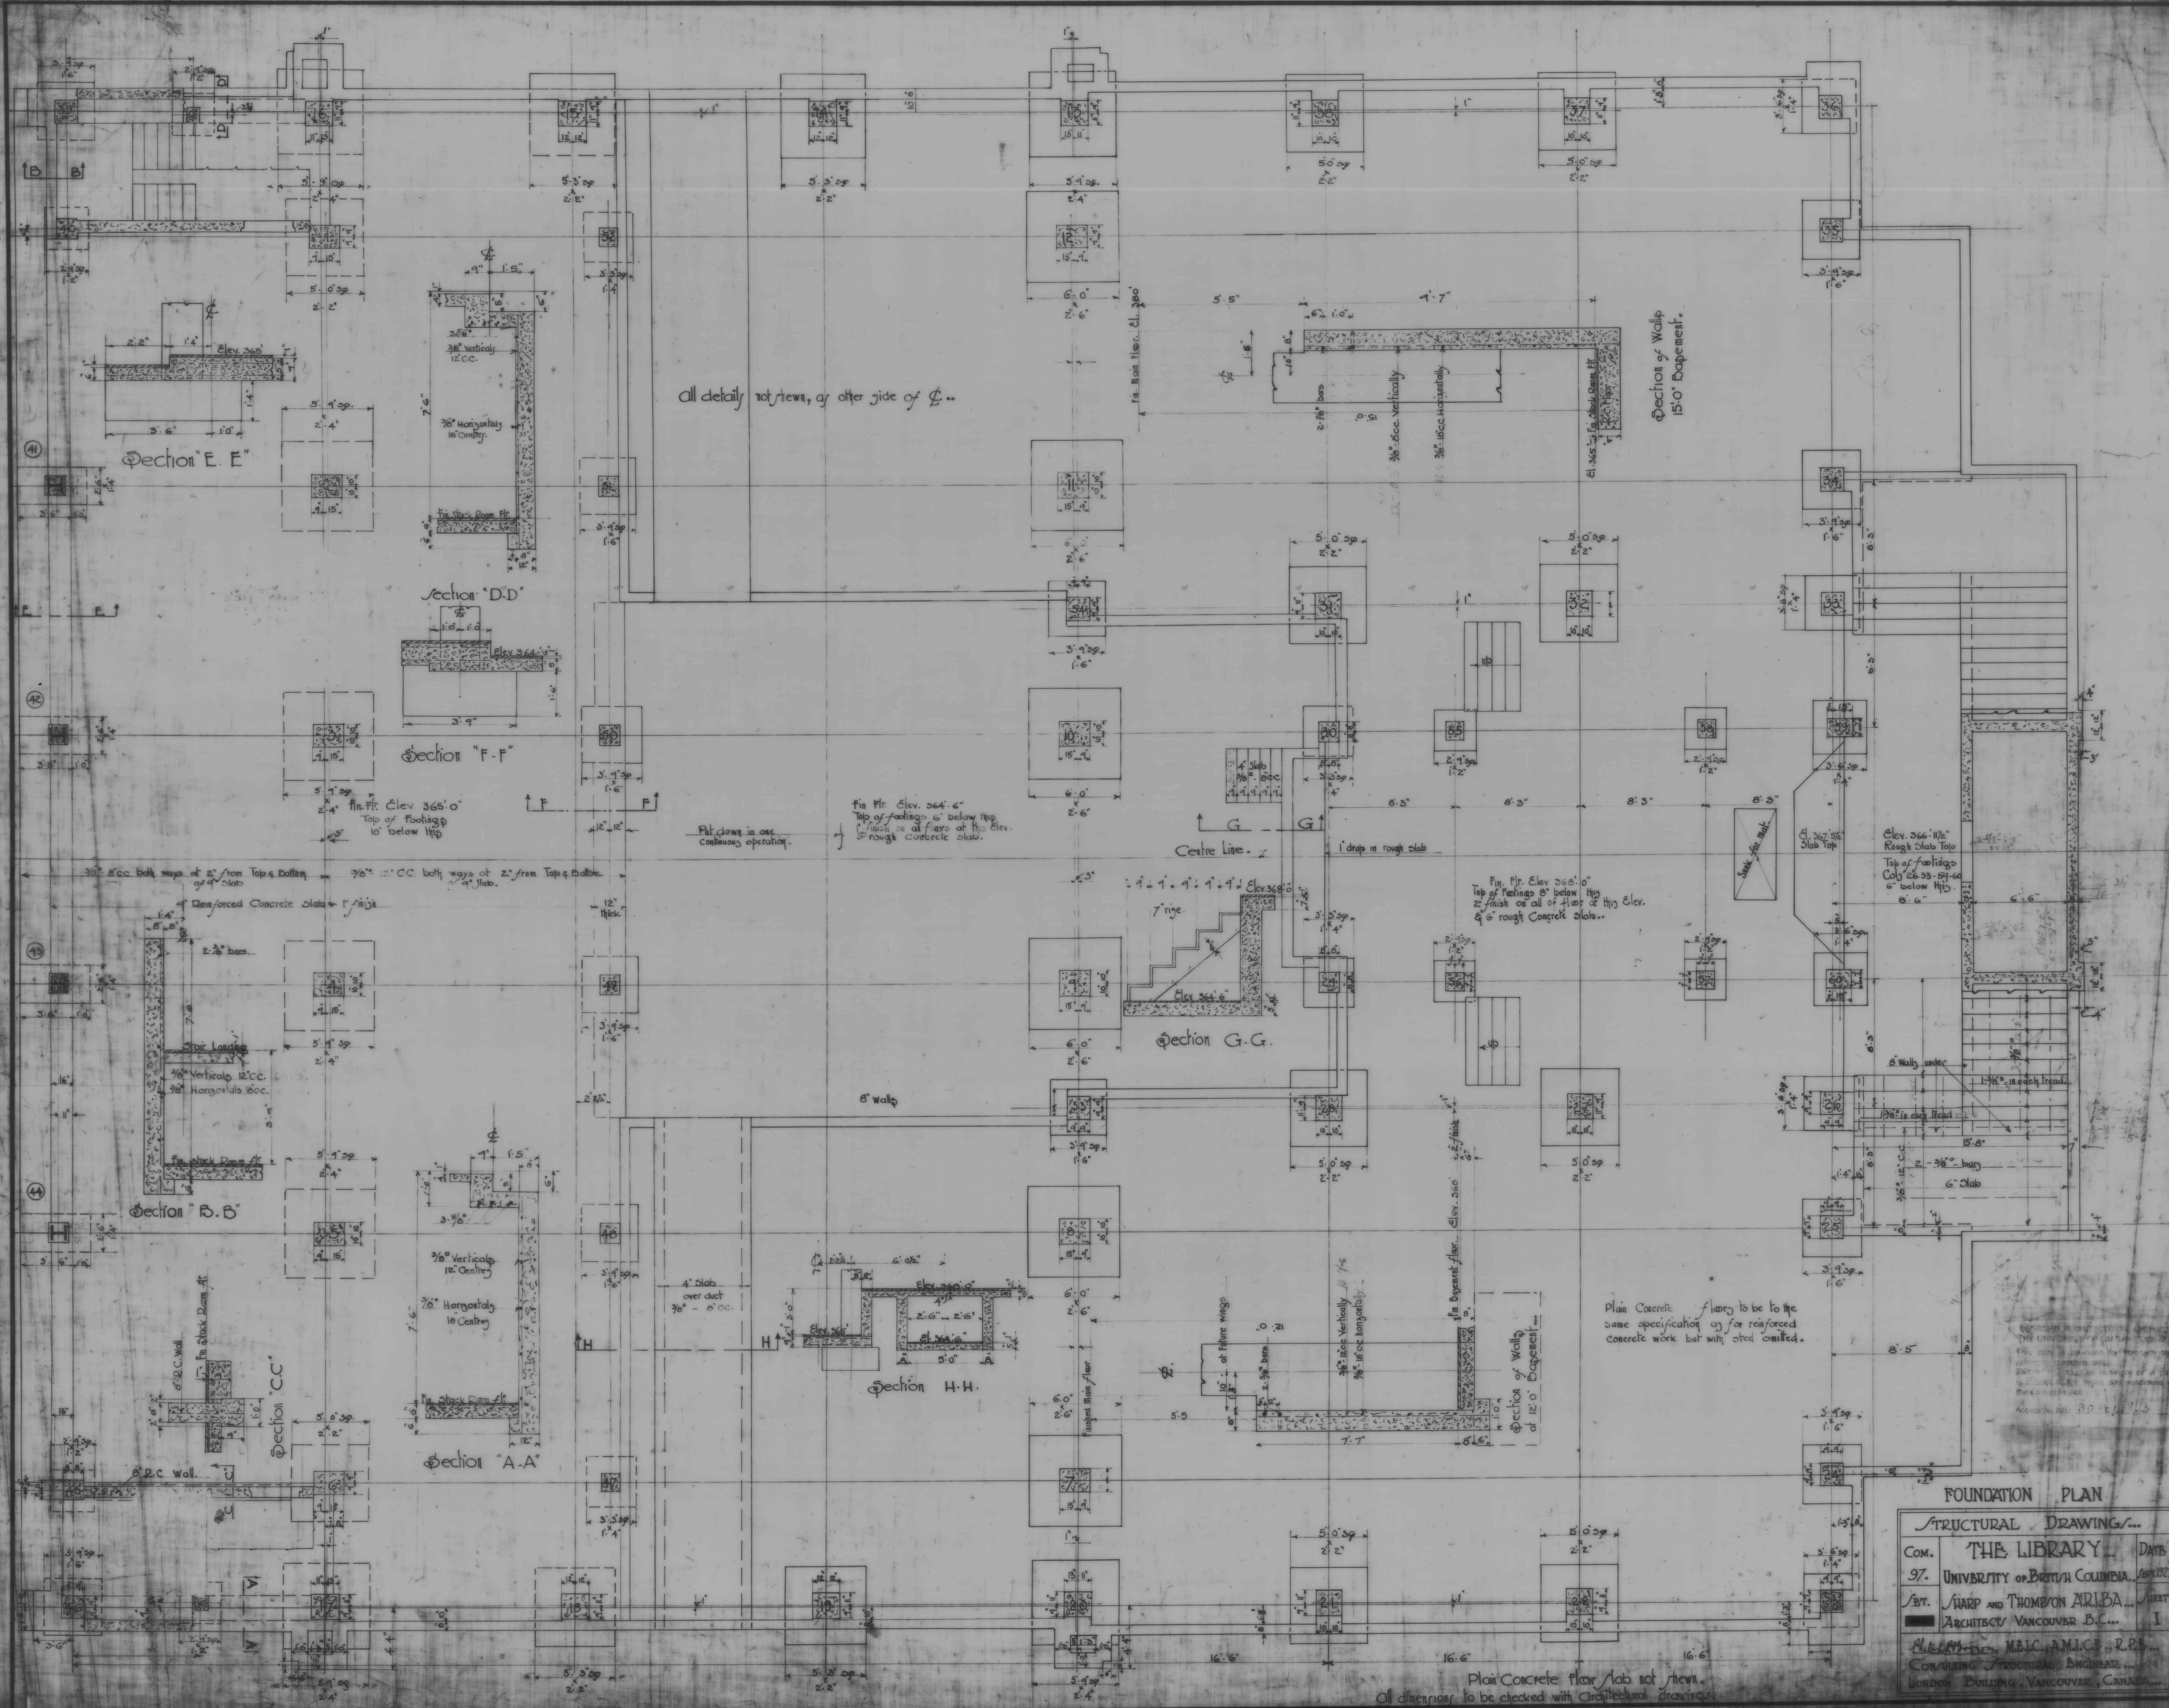

FOUNDATION PLAN

STRUCTURAL DRAWING		
COM.	THE LIBRARY	DATE
BY.	UNIVERSITY OF BRITISH COLUMBIA	1972
BY.	SHARP AND THOMPSON ARCHT.	1
BY.	ARCHITECT VANCOUVER B.C.	
BY.	ALBERTA M.B.C. AMIC R.P.S.	
BY.	CONSULTING STRUCTURAL ENGINEER	
BY.	LONDON BUILDING, VANCOUVER, CANADA	

Plain Concrete floor slab not shown.
All dimensions to be checked with Architectural drawings.