




Section Looking South...

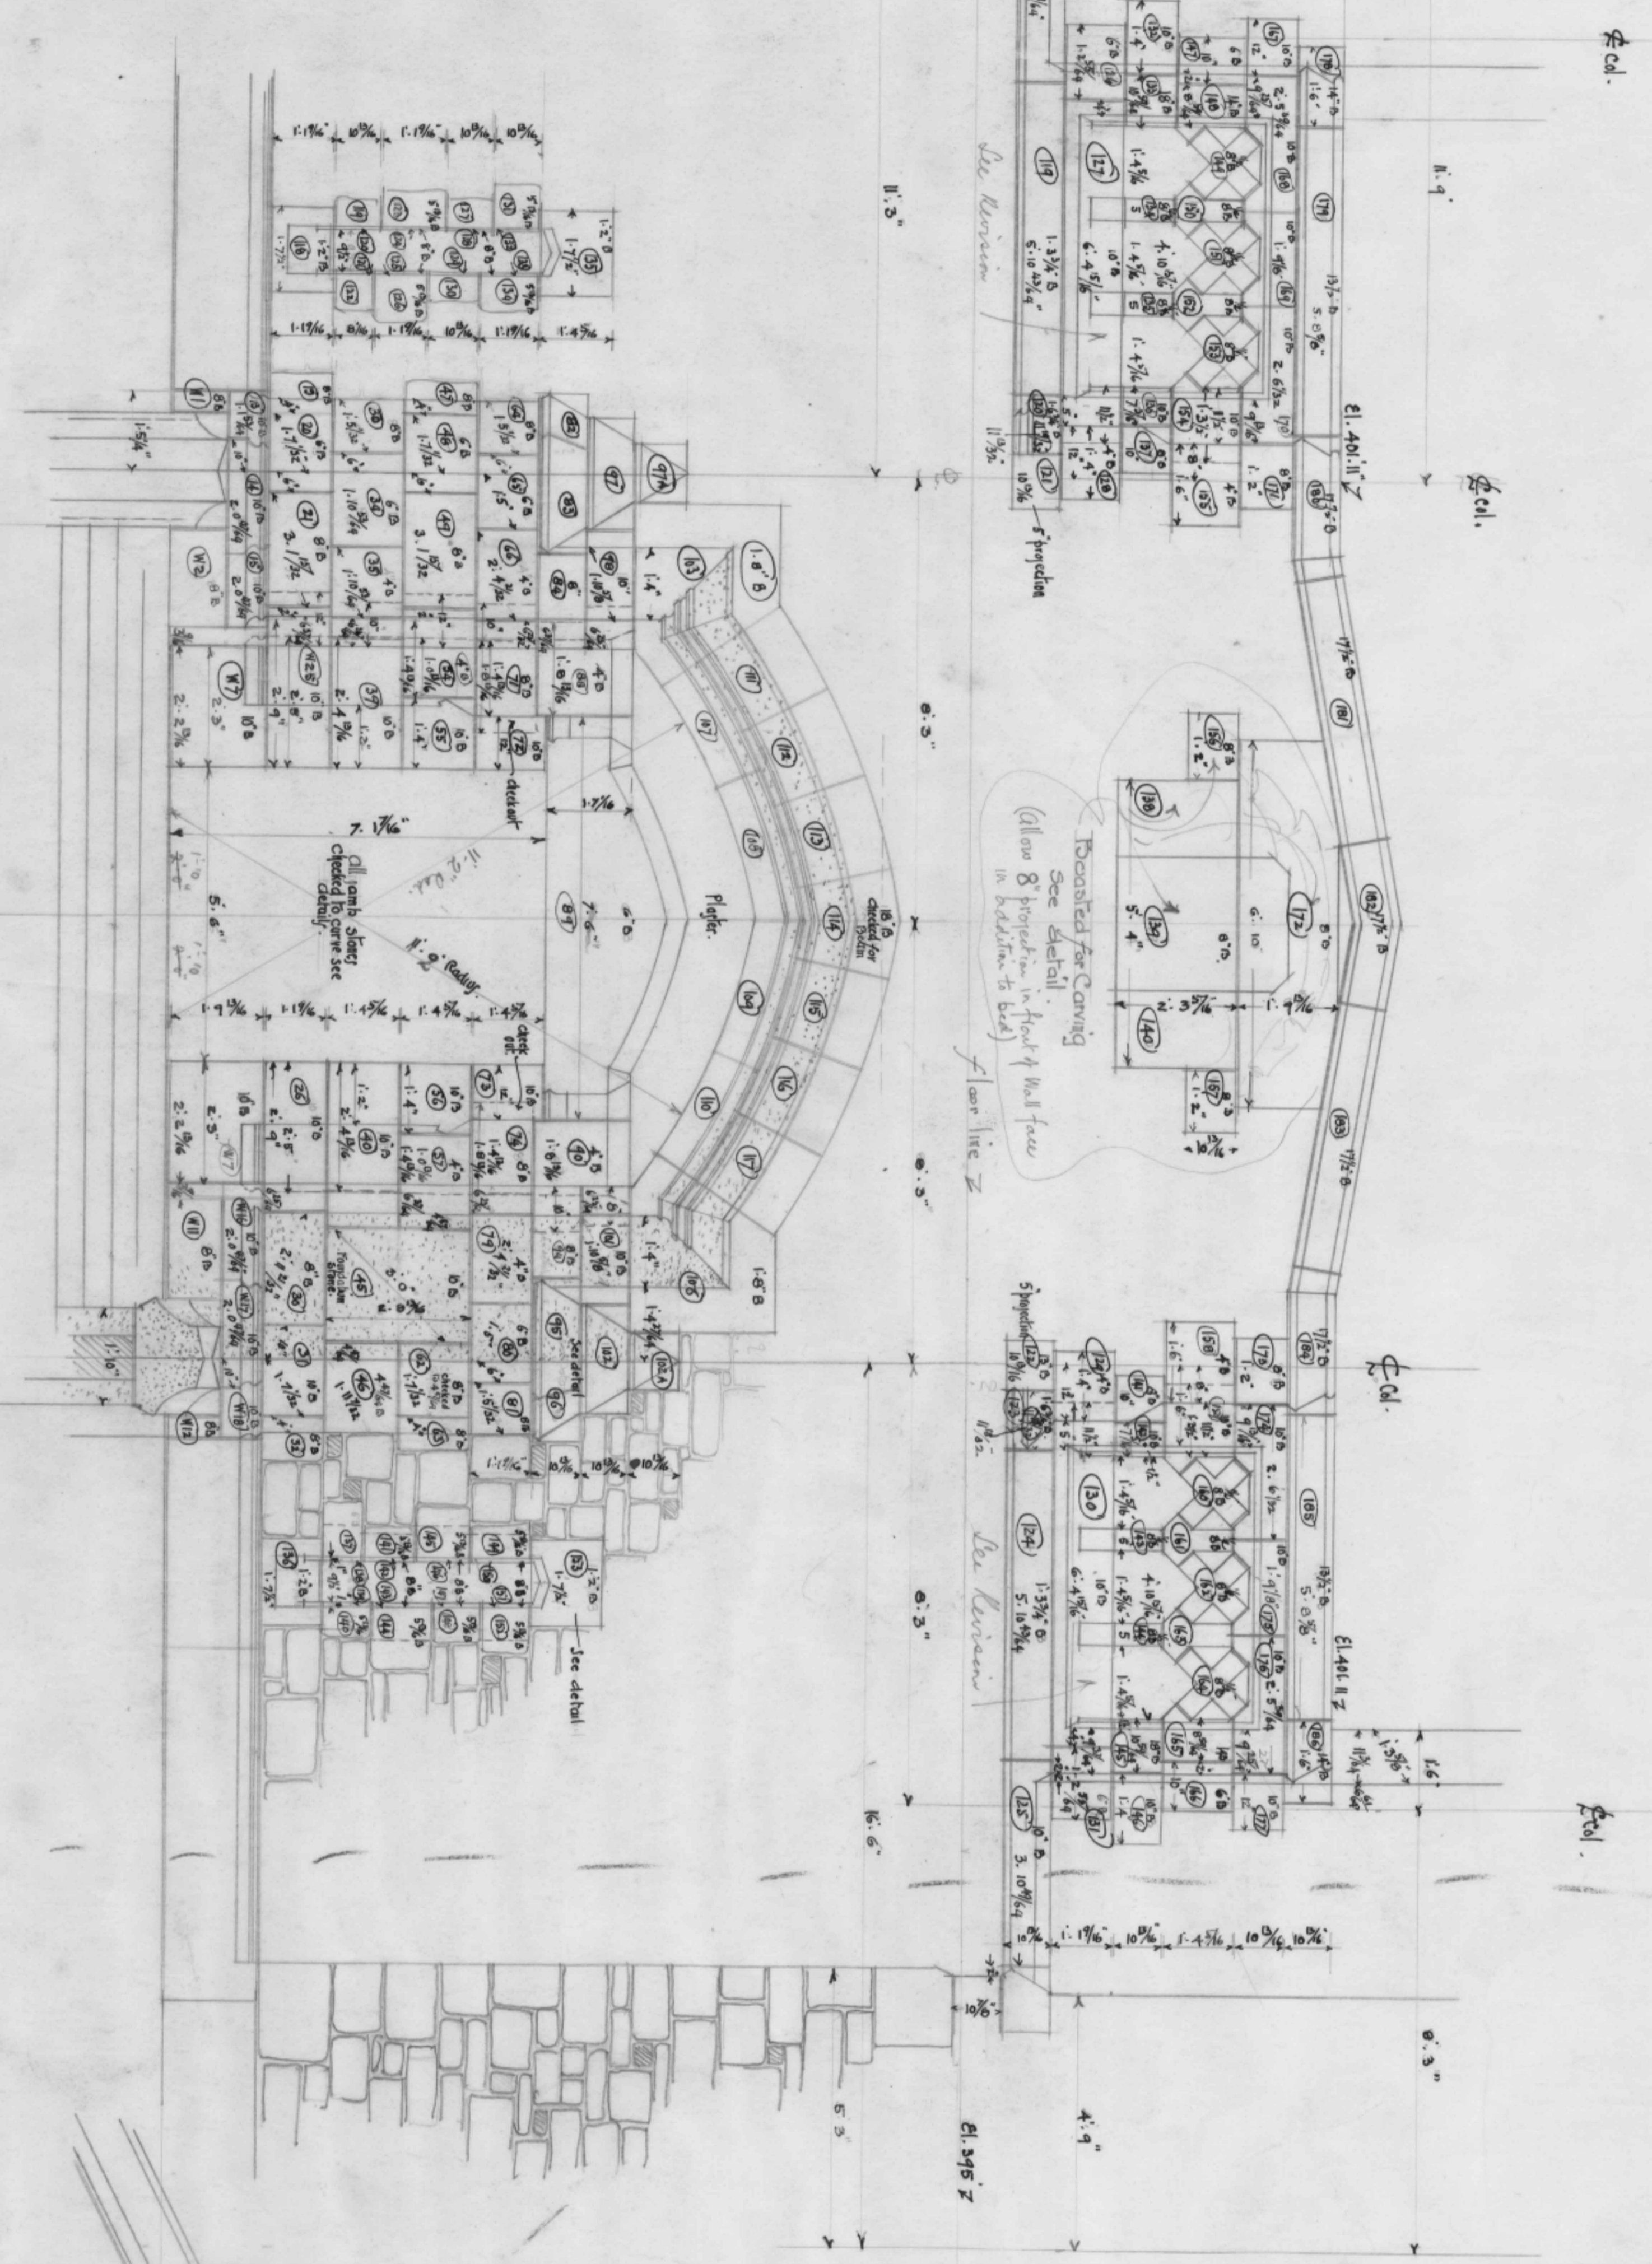

Floor Elevation...

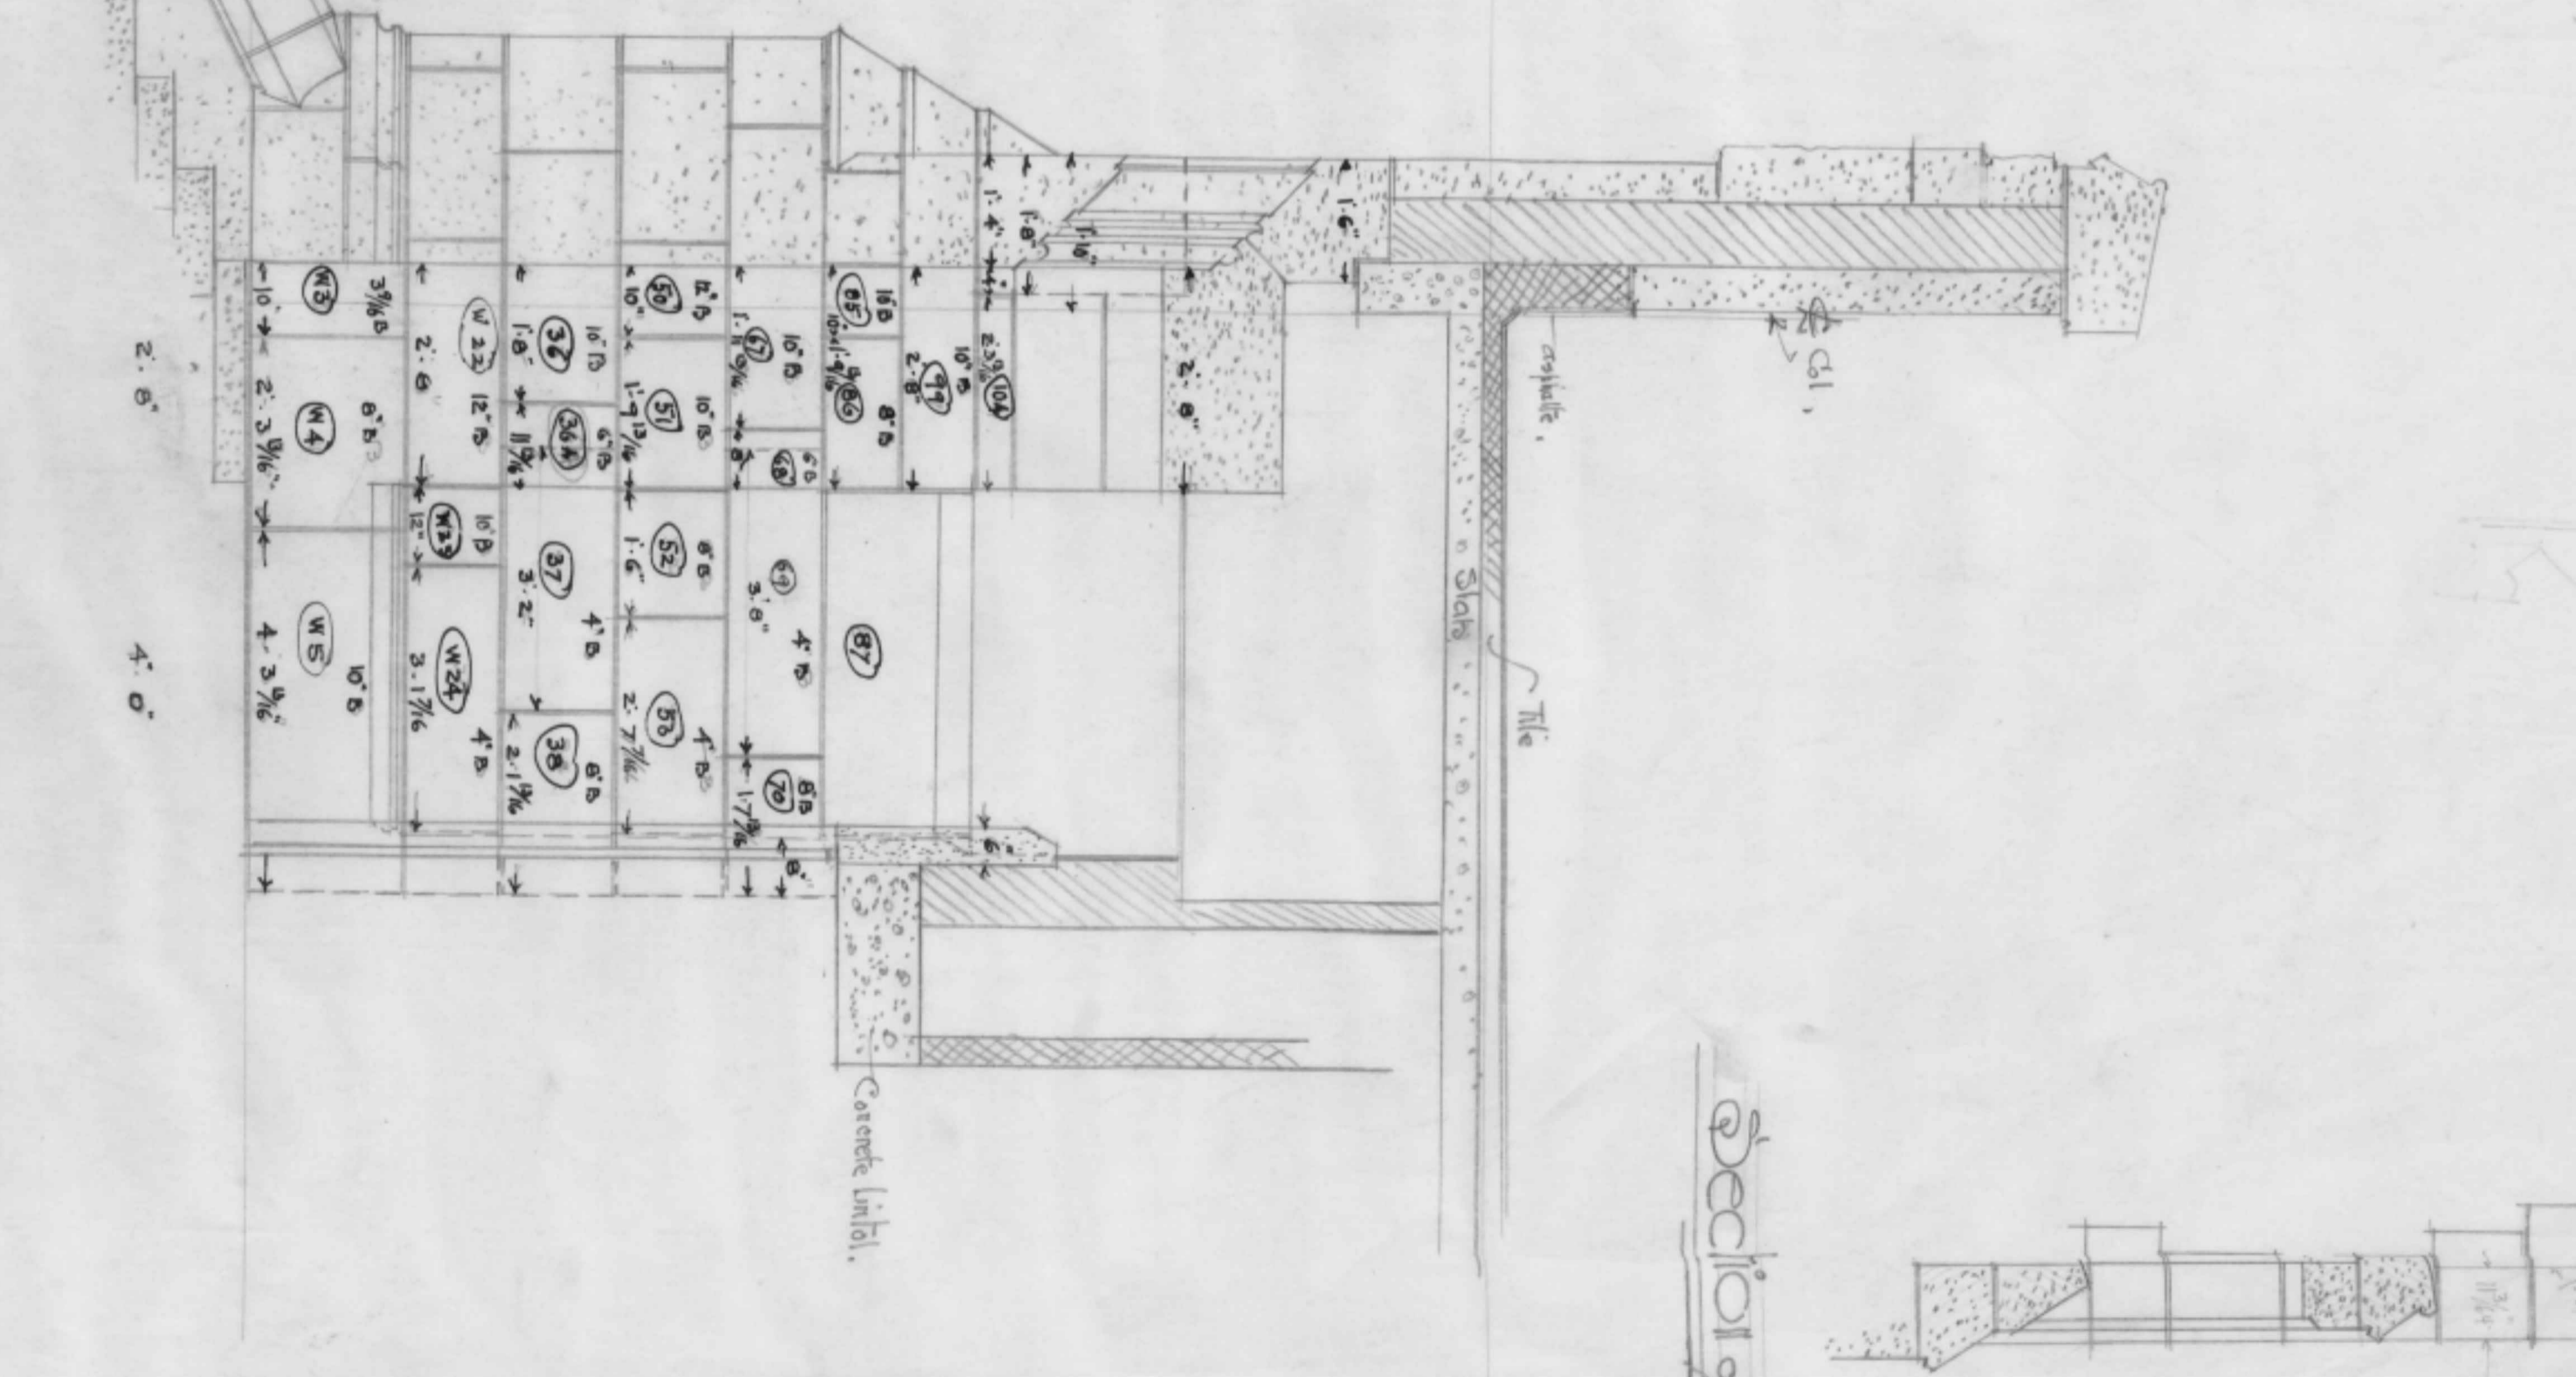

Section Looking North...

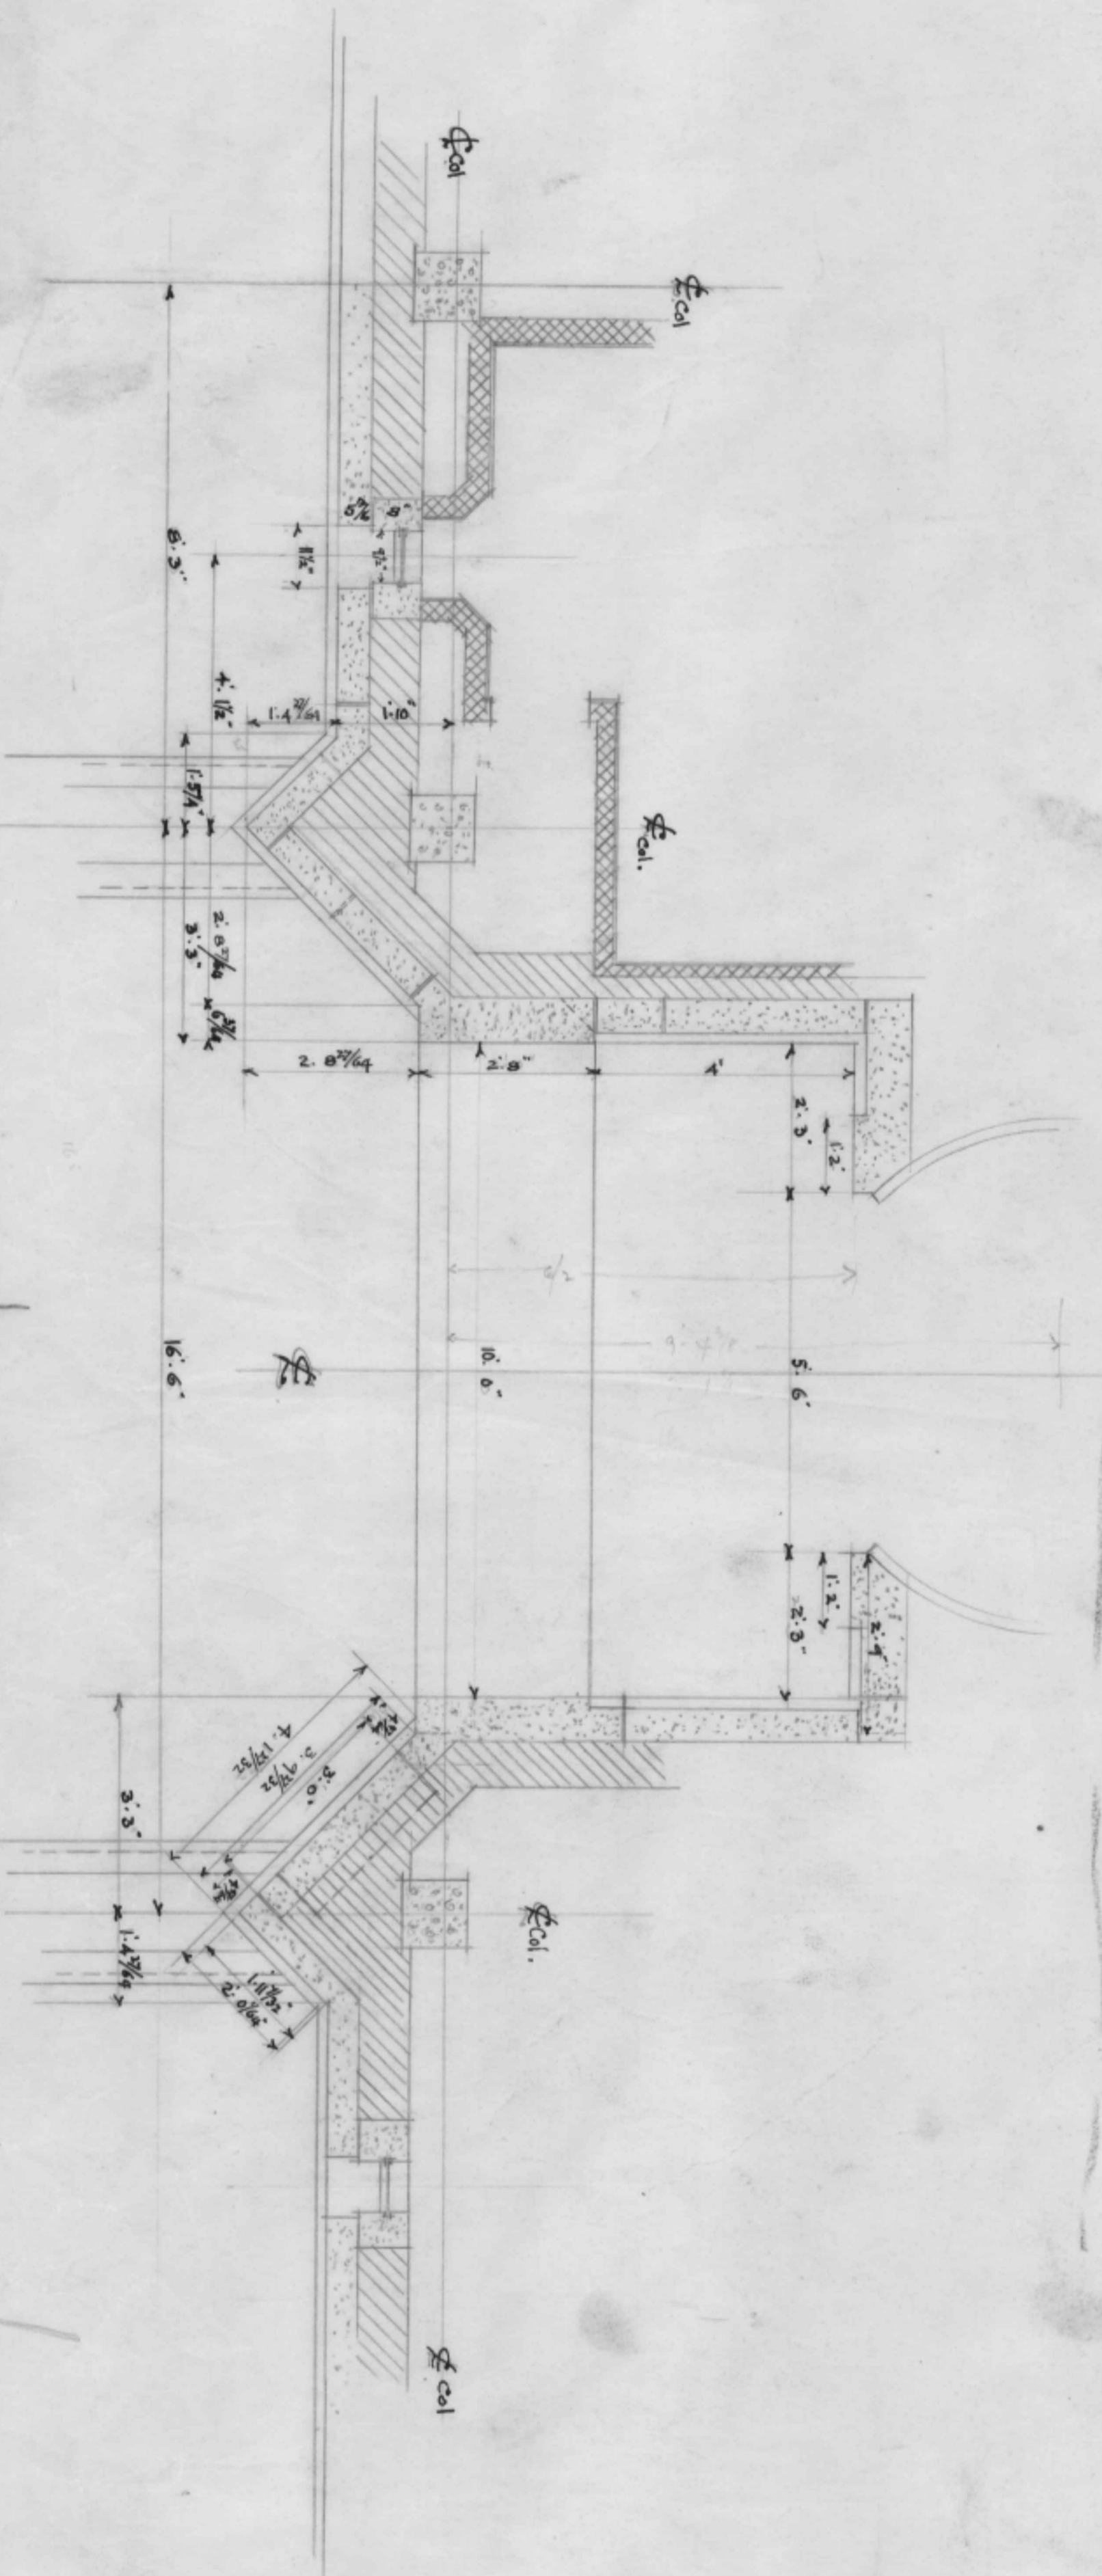

Section...

Sheet # 5 ...  
 U.B.C. THE LIBRARY ...  
 1/2 Scale Detail of Froil Mail  
 ENTRANCE DOWNEYWAY ...  
 July 12<sup>th</sup> 1924 ...  
 Othorp & Thompson C.E.R.I. B.C.