

U.B.C. THE LIBRARY...

1/2 Detail of Store West Elevation...


(Top of North & South West Wings.)

August 22<sup>nd</sup> 1924...

Harb & Thompson A.R.I.B.A...  
Architects...

Street # 9...

Prefix all stone numbers with 'NW' & 'SW'.

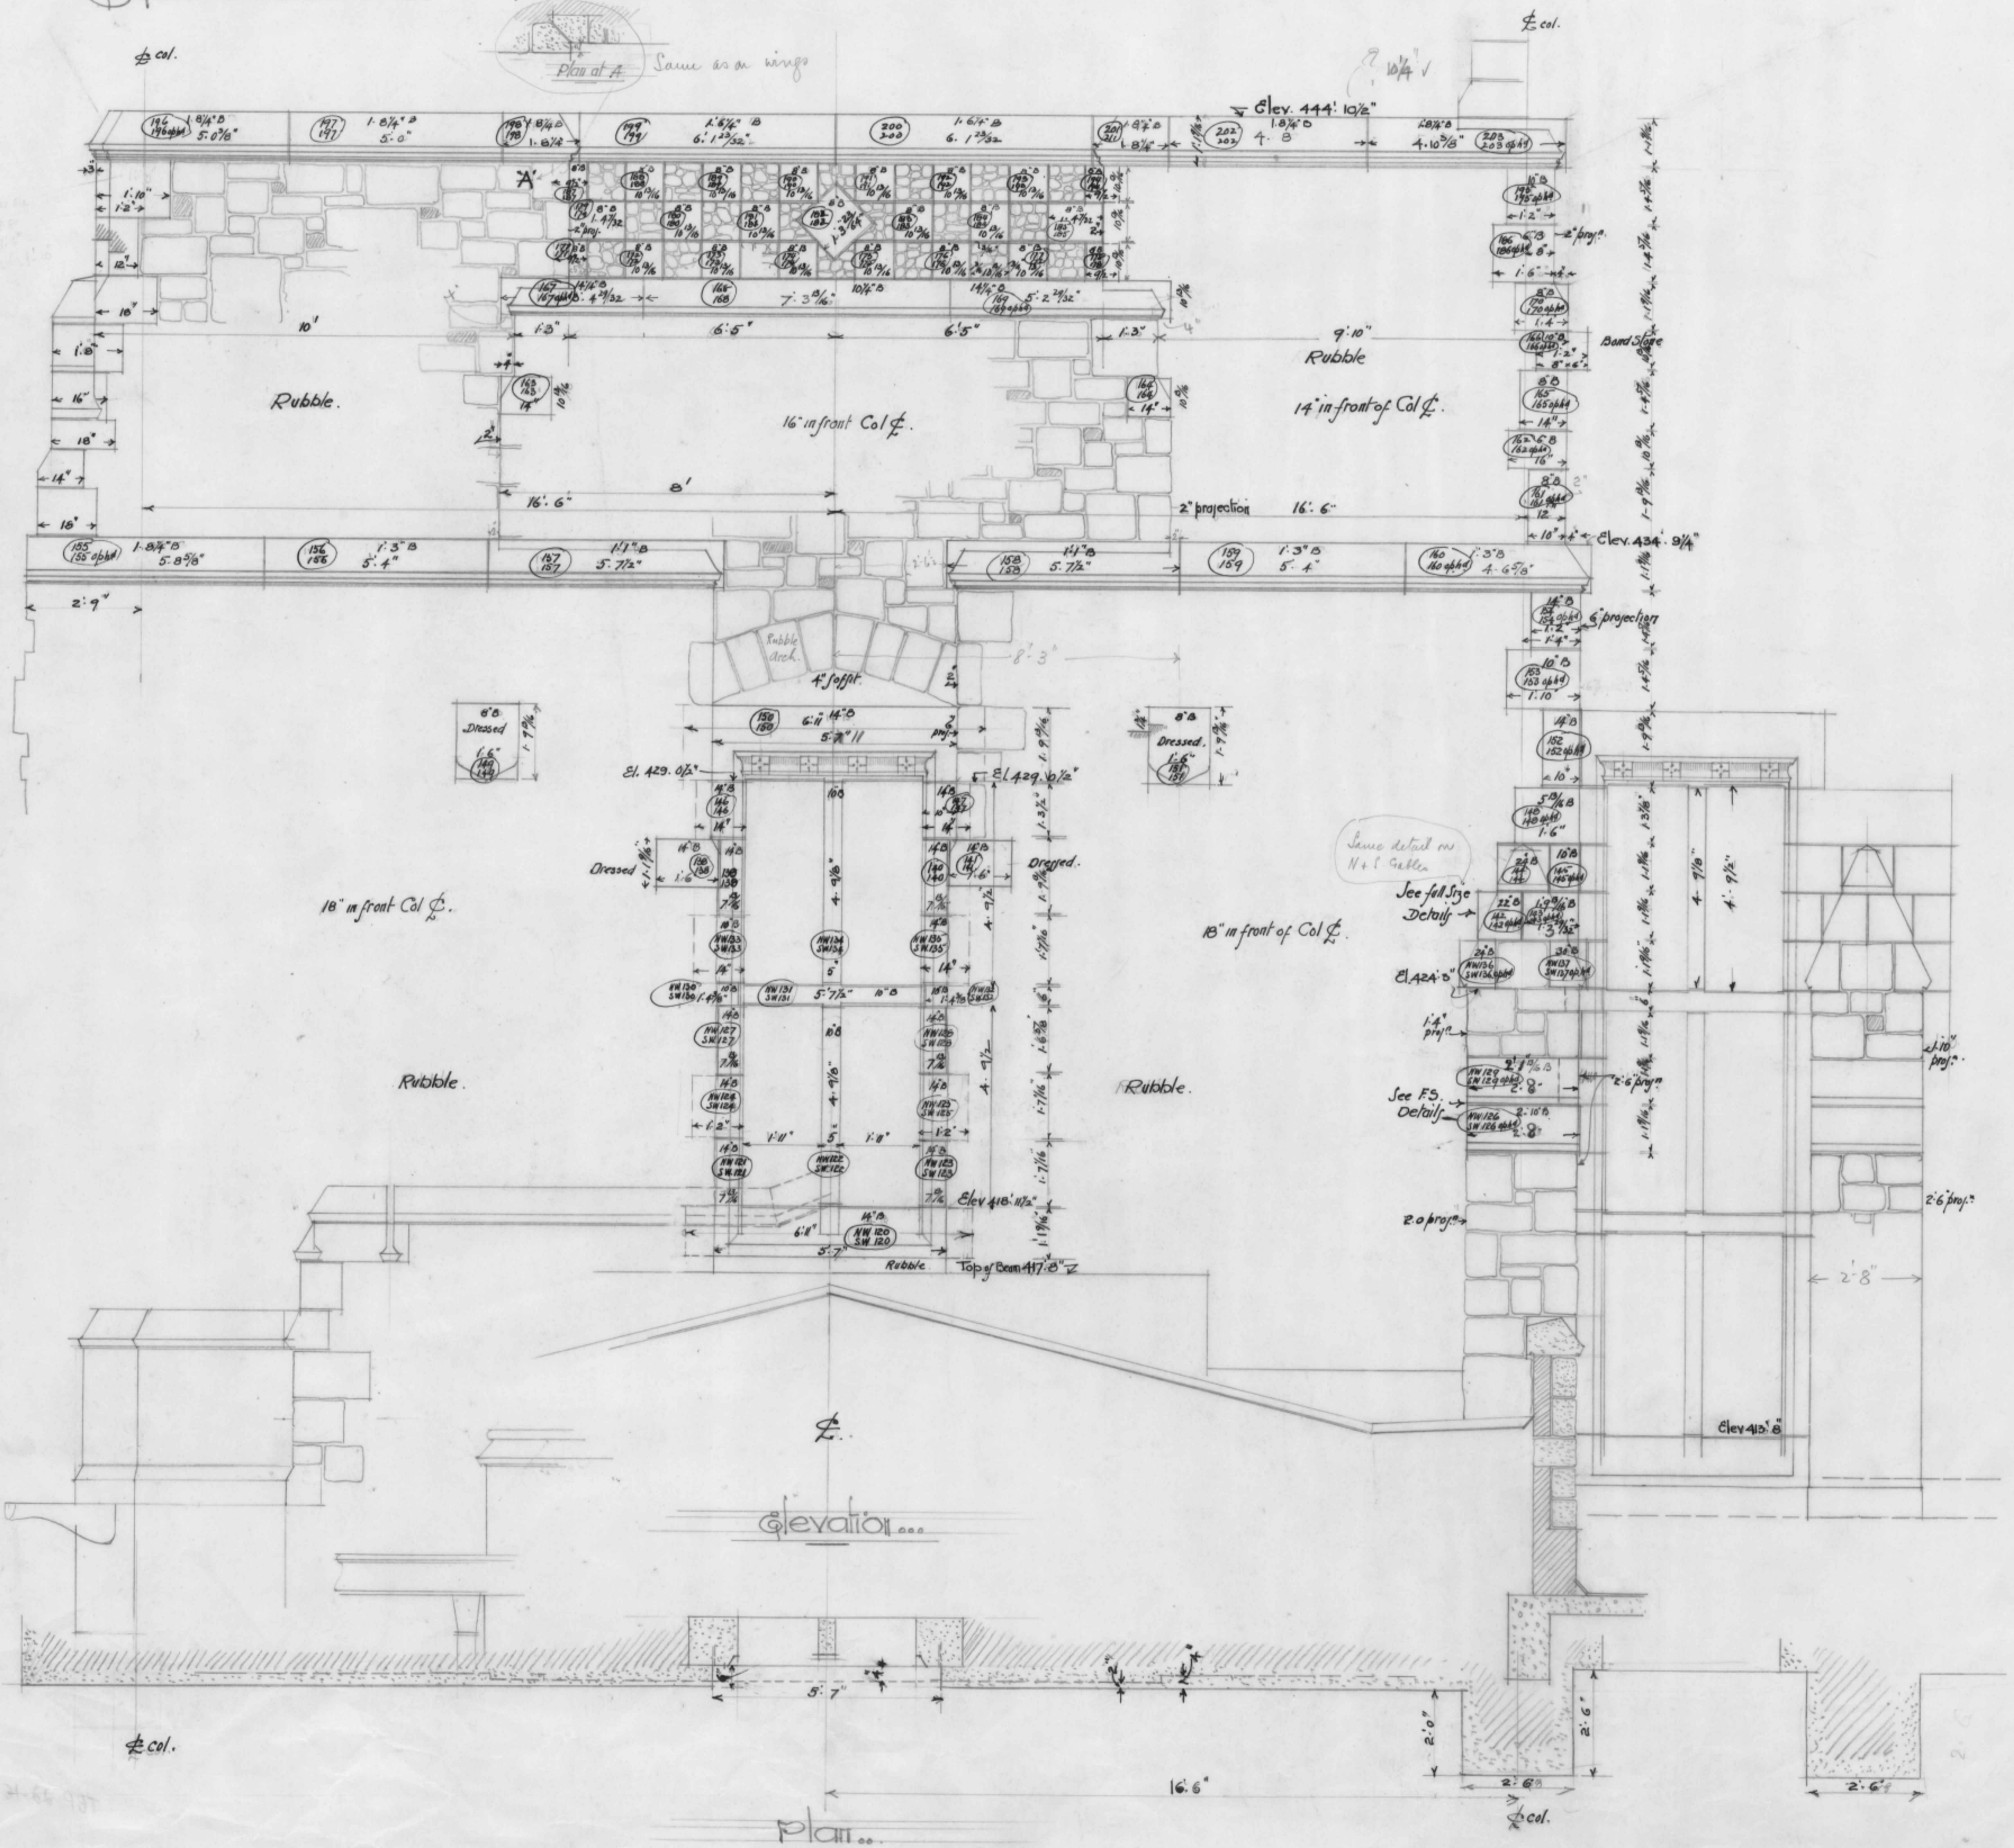

Handwritten notes on the left margin, including '1/2' and '1/4'.

Handwritten notes on the right margin, including '1/2' and '1/4'.

Handwritten number '4-66-107' in the bottom left corner.