



U.B.C. THE LIBRARY. Detail of Dressed Granite around  
 three sides of Terrace: - Scale 1/2" = 1 foot.  
 Sheet No 6.

John & Joseph, A.S.R. 1884.  
 626 Pender Street  
 Vancouver B.C.  
 July 7th 1924.

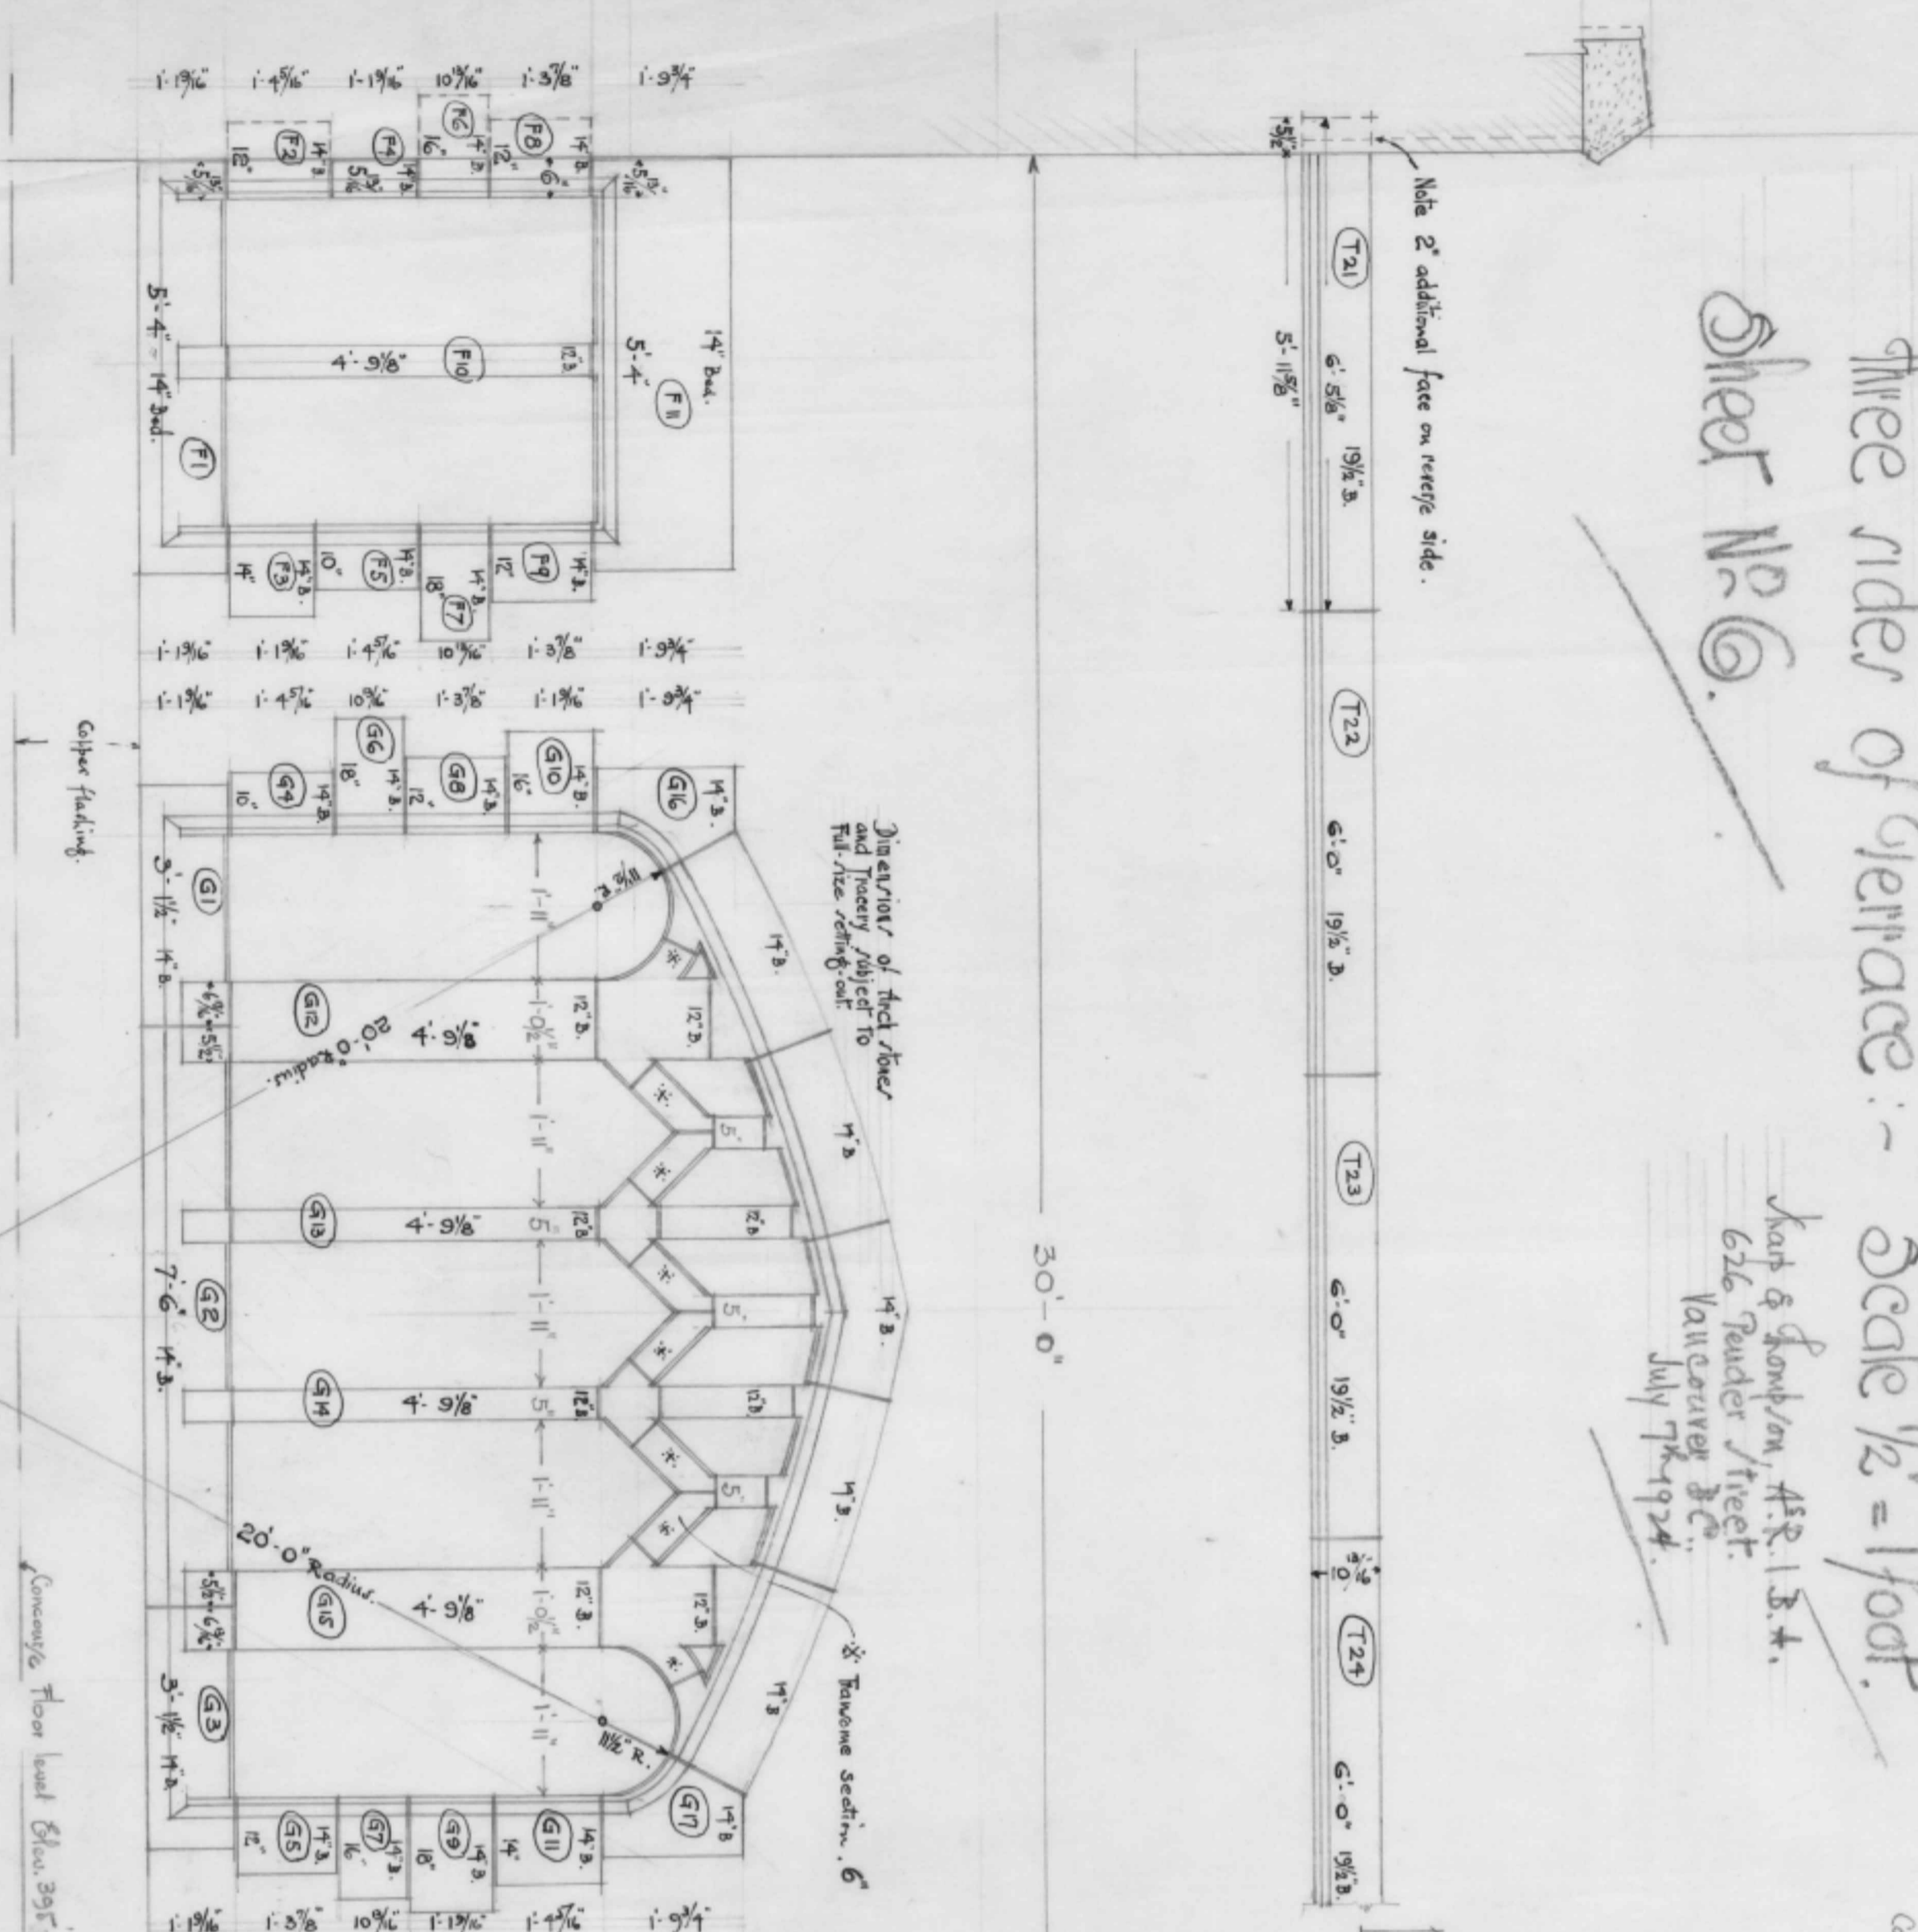


North side of terrace.

Scale 1/2" = 1 foot

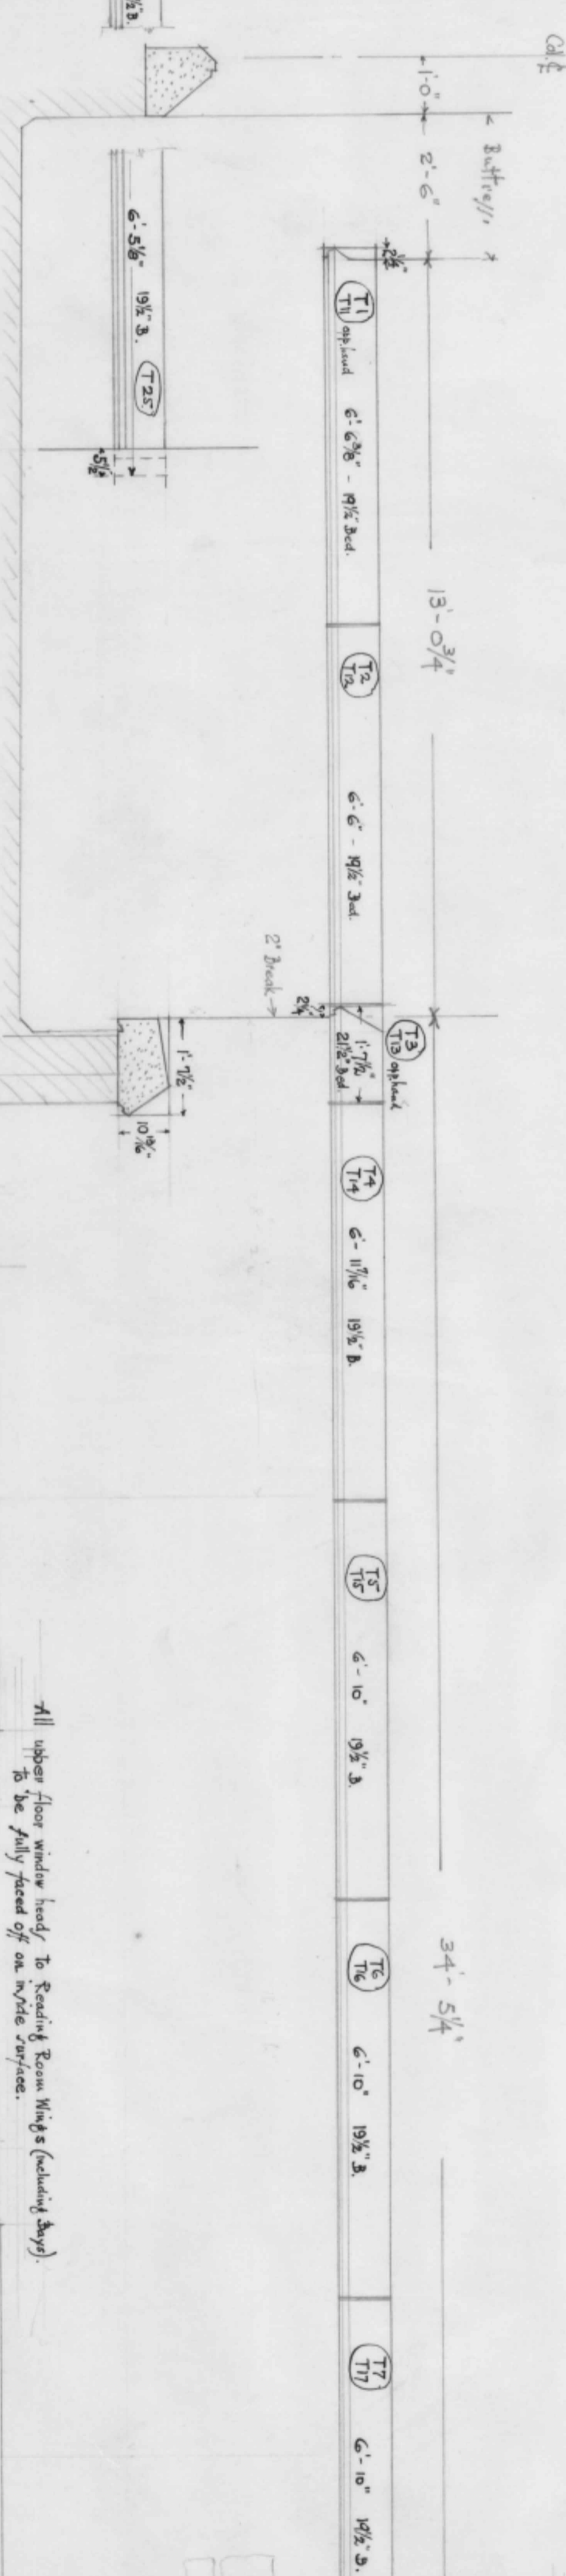

South side of terrace  
 North side similar but opposite hand  
 Letters C and D refer to numbering for North side windows.

Scale 1/2" = 1 foot

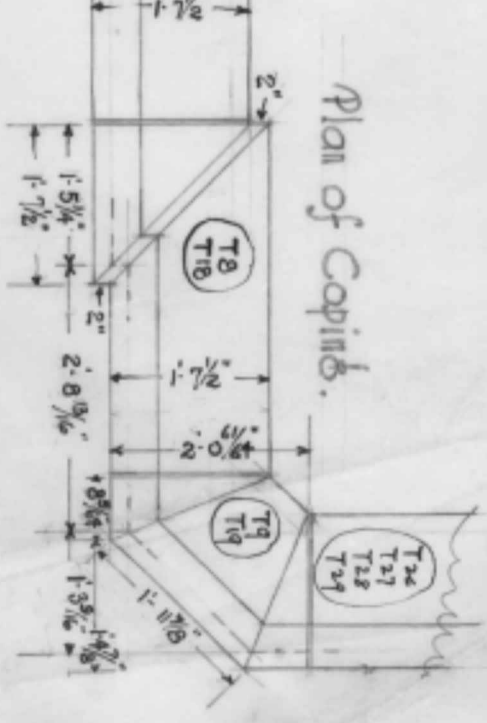

Plan of Capital.