



F. & S. Section
of "Caen Stone"
Arch-mould.

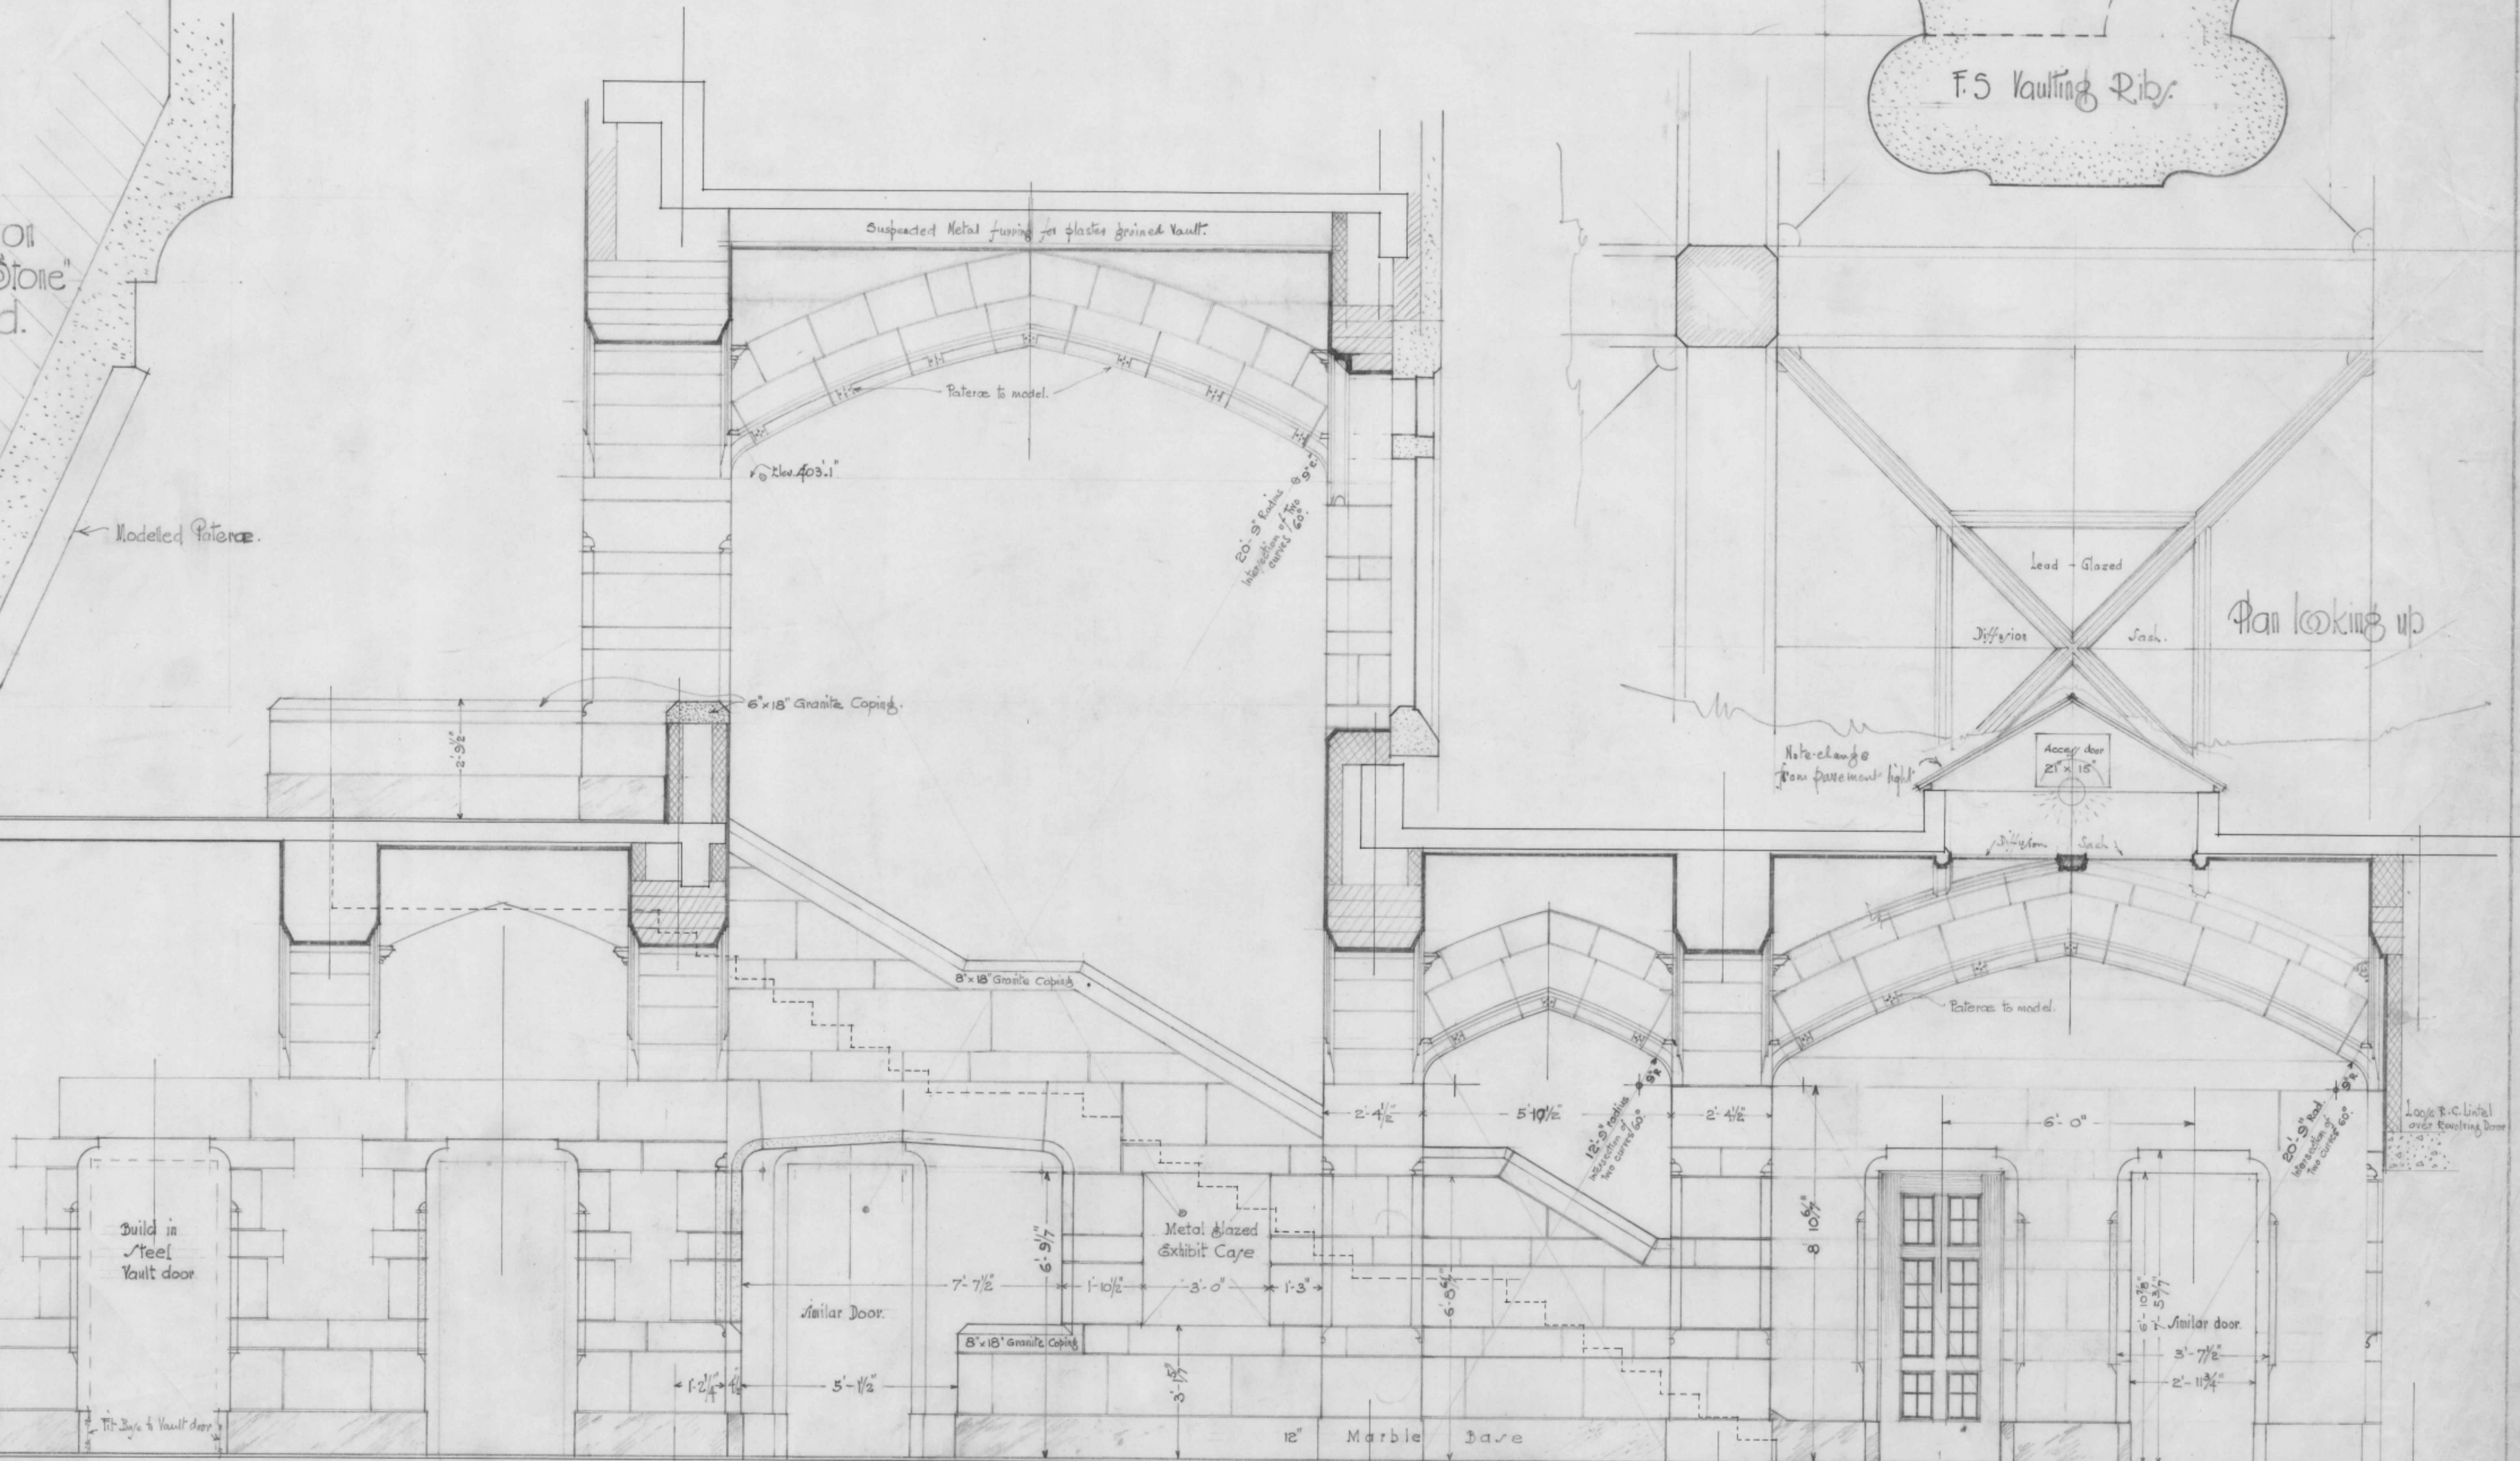

F.S Vaulting Ribs

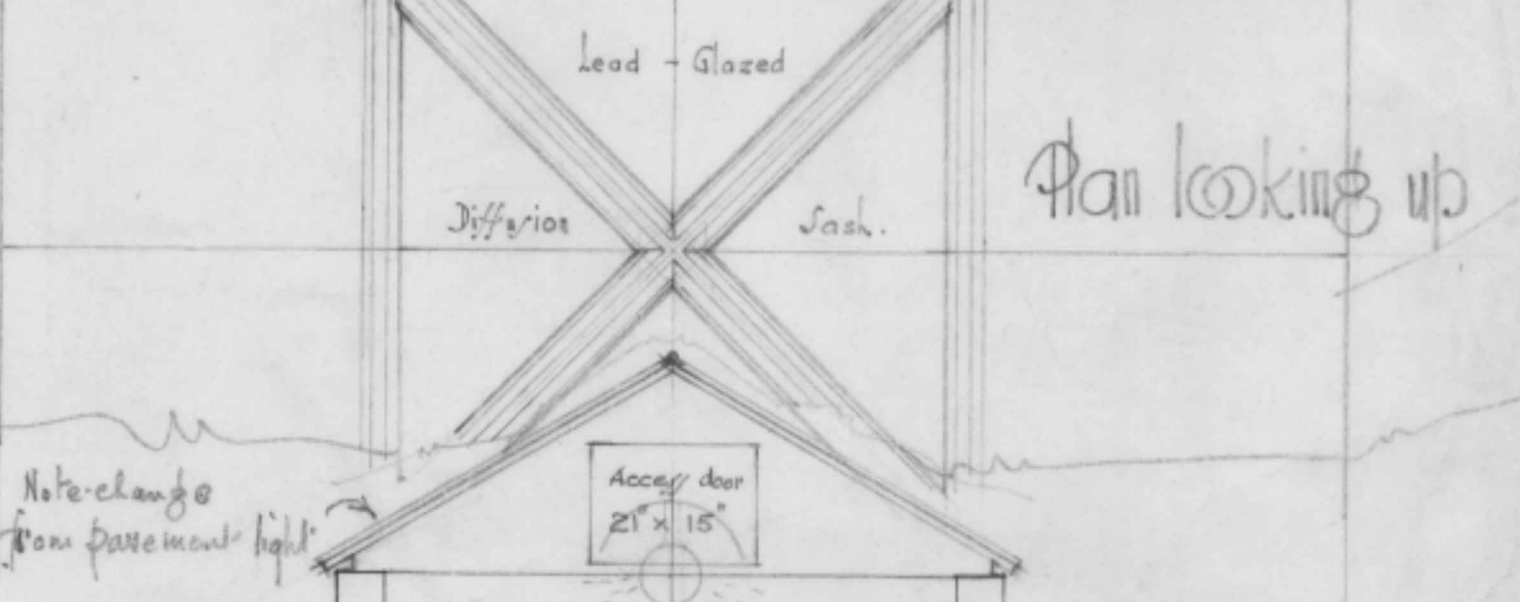

U.B.C. Library, 1/2" Section on C of Main Entrance and Staircase Hall. June 21st 1924. Harp & Thompson Architects, 626 Pender St., Vancouver, B.C.