


CS-46 987

3 3/4

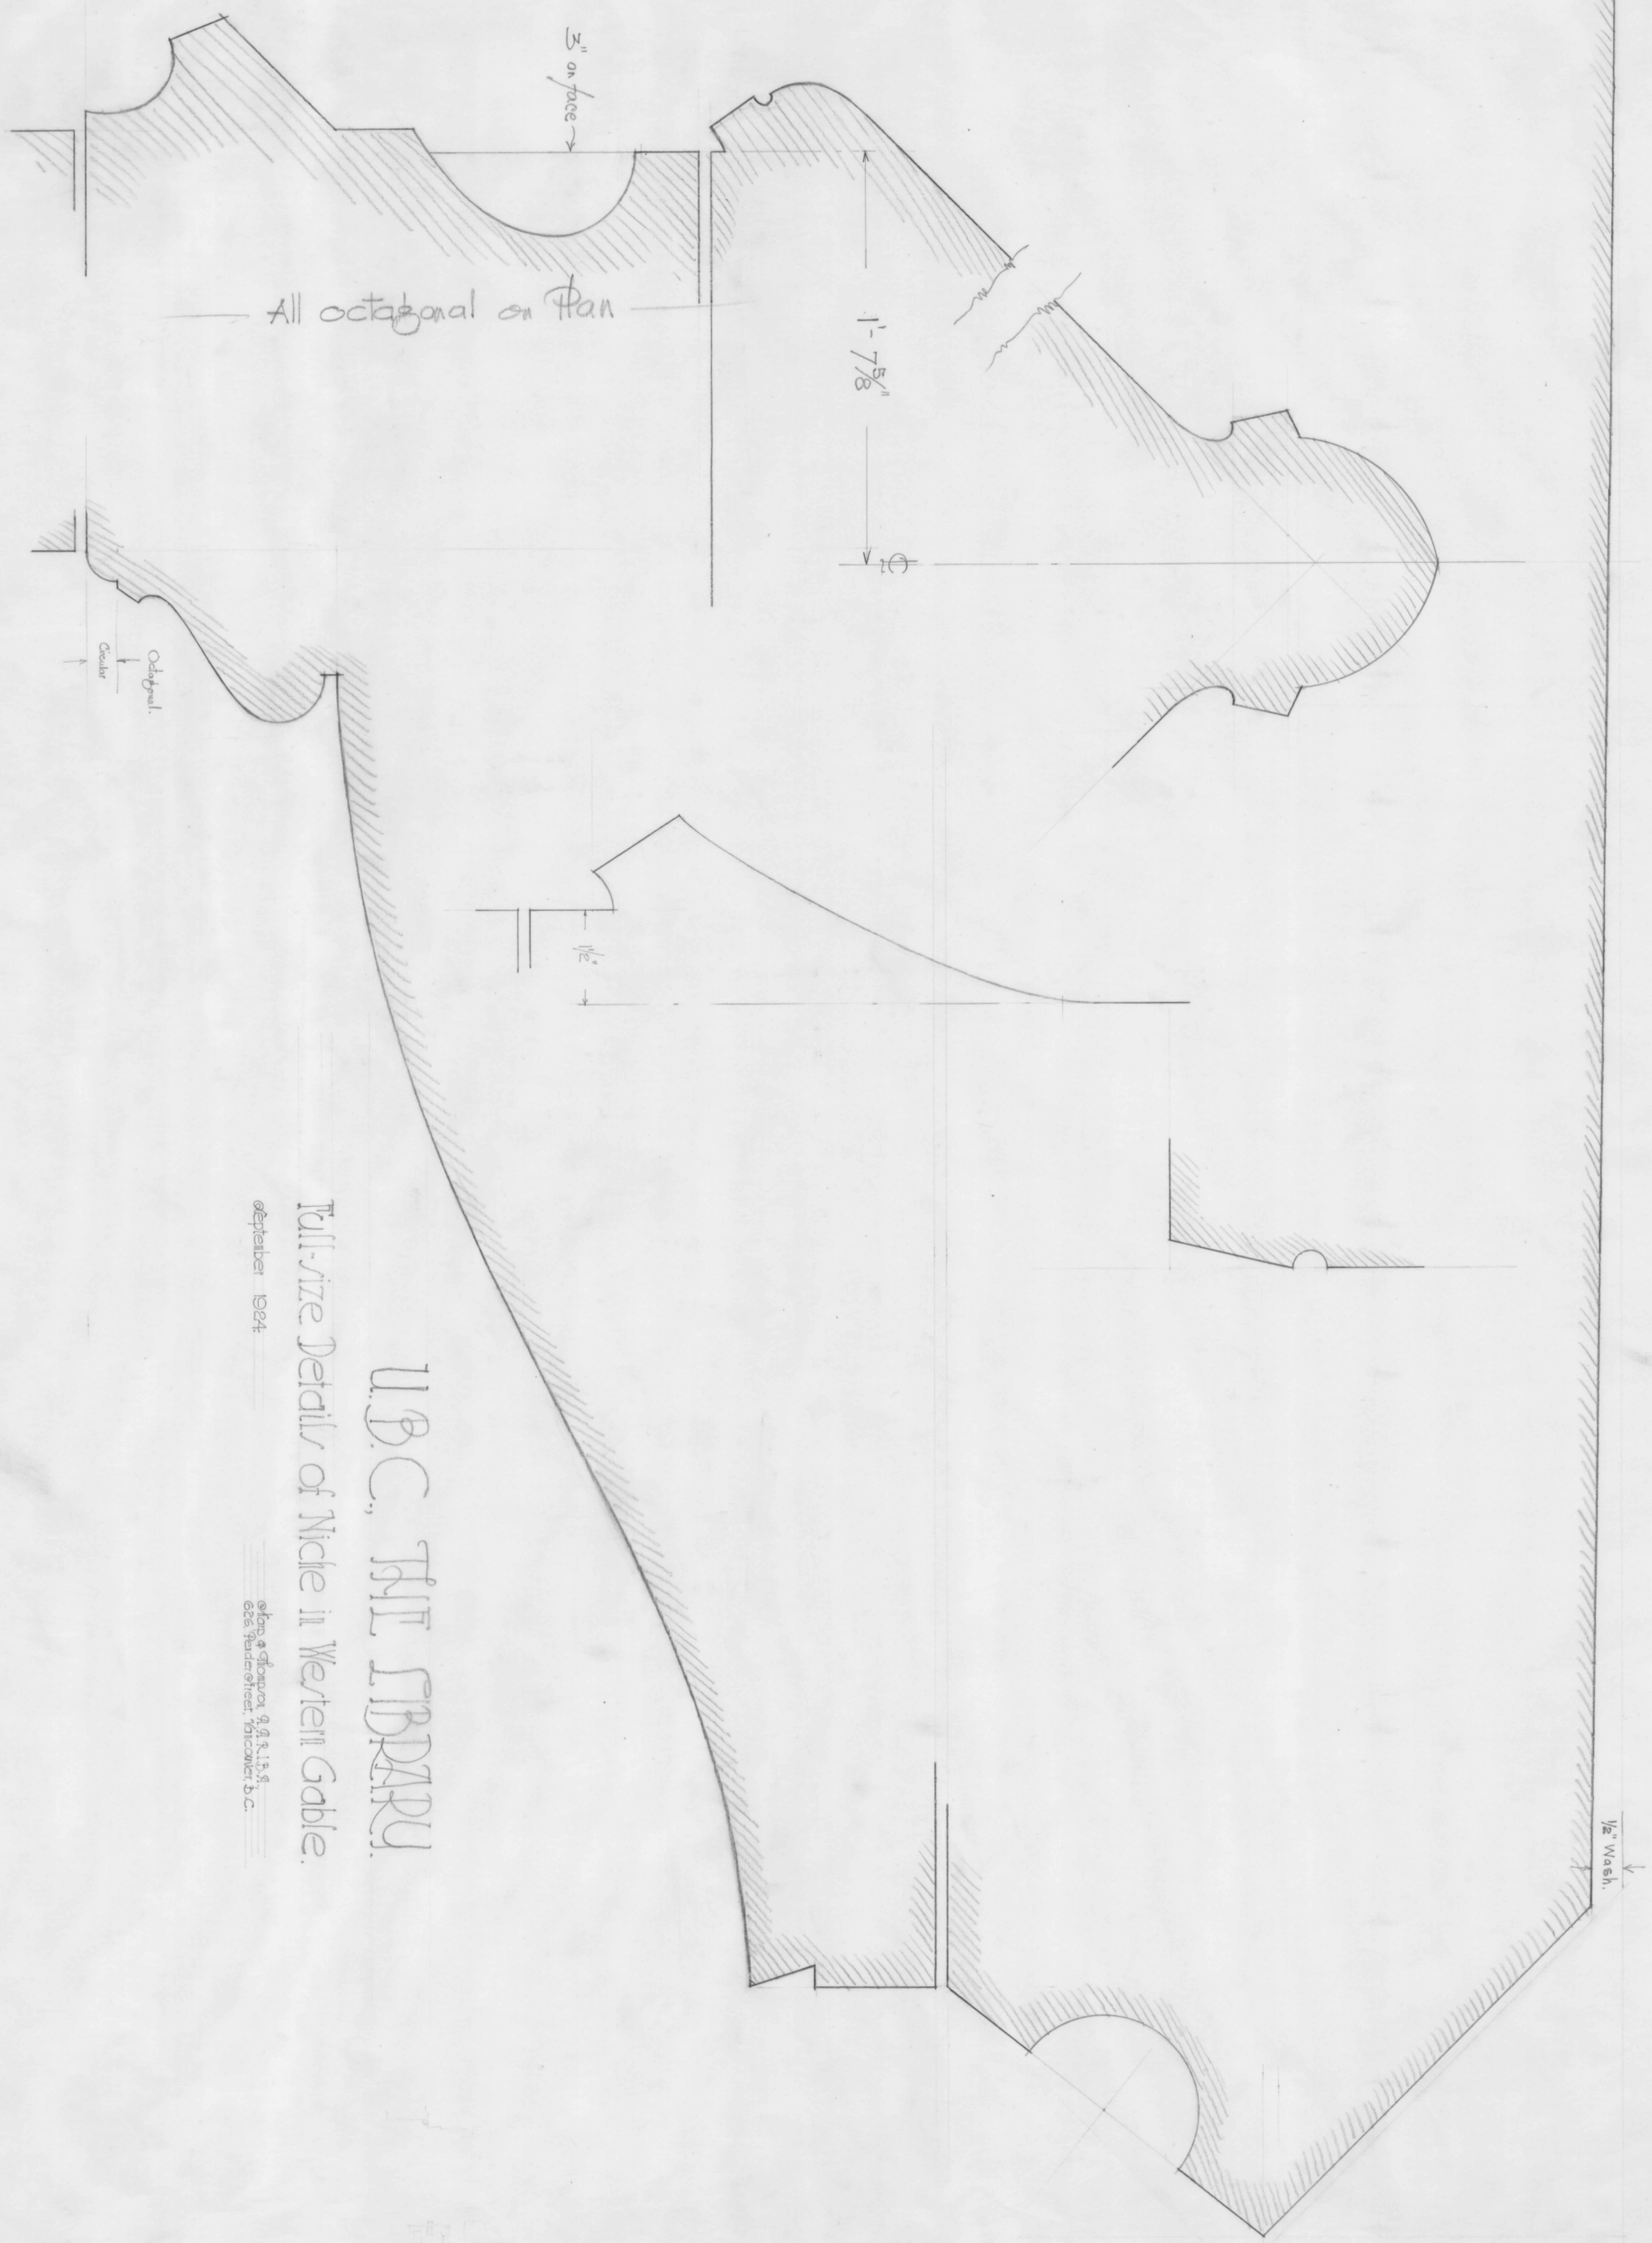

U.P.C. TILE BATTERY

Full-size Details of Niche in Western Gable.

September 1924

John & Simpson, 9, 11, 13, 15
225 Pacific Street, Vancouver, B.C.