


Head of Window Sill and Main Entrance

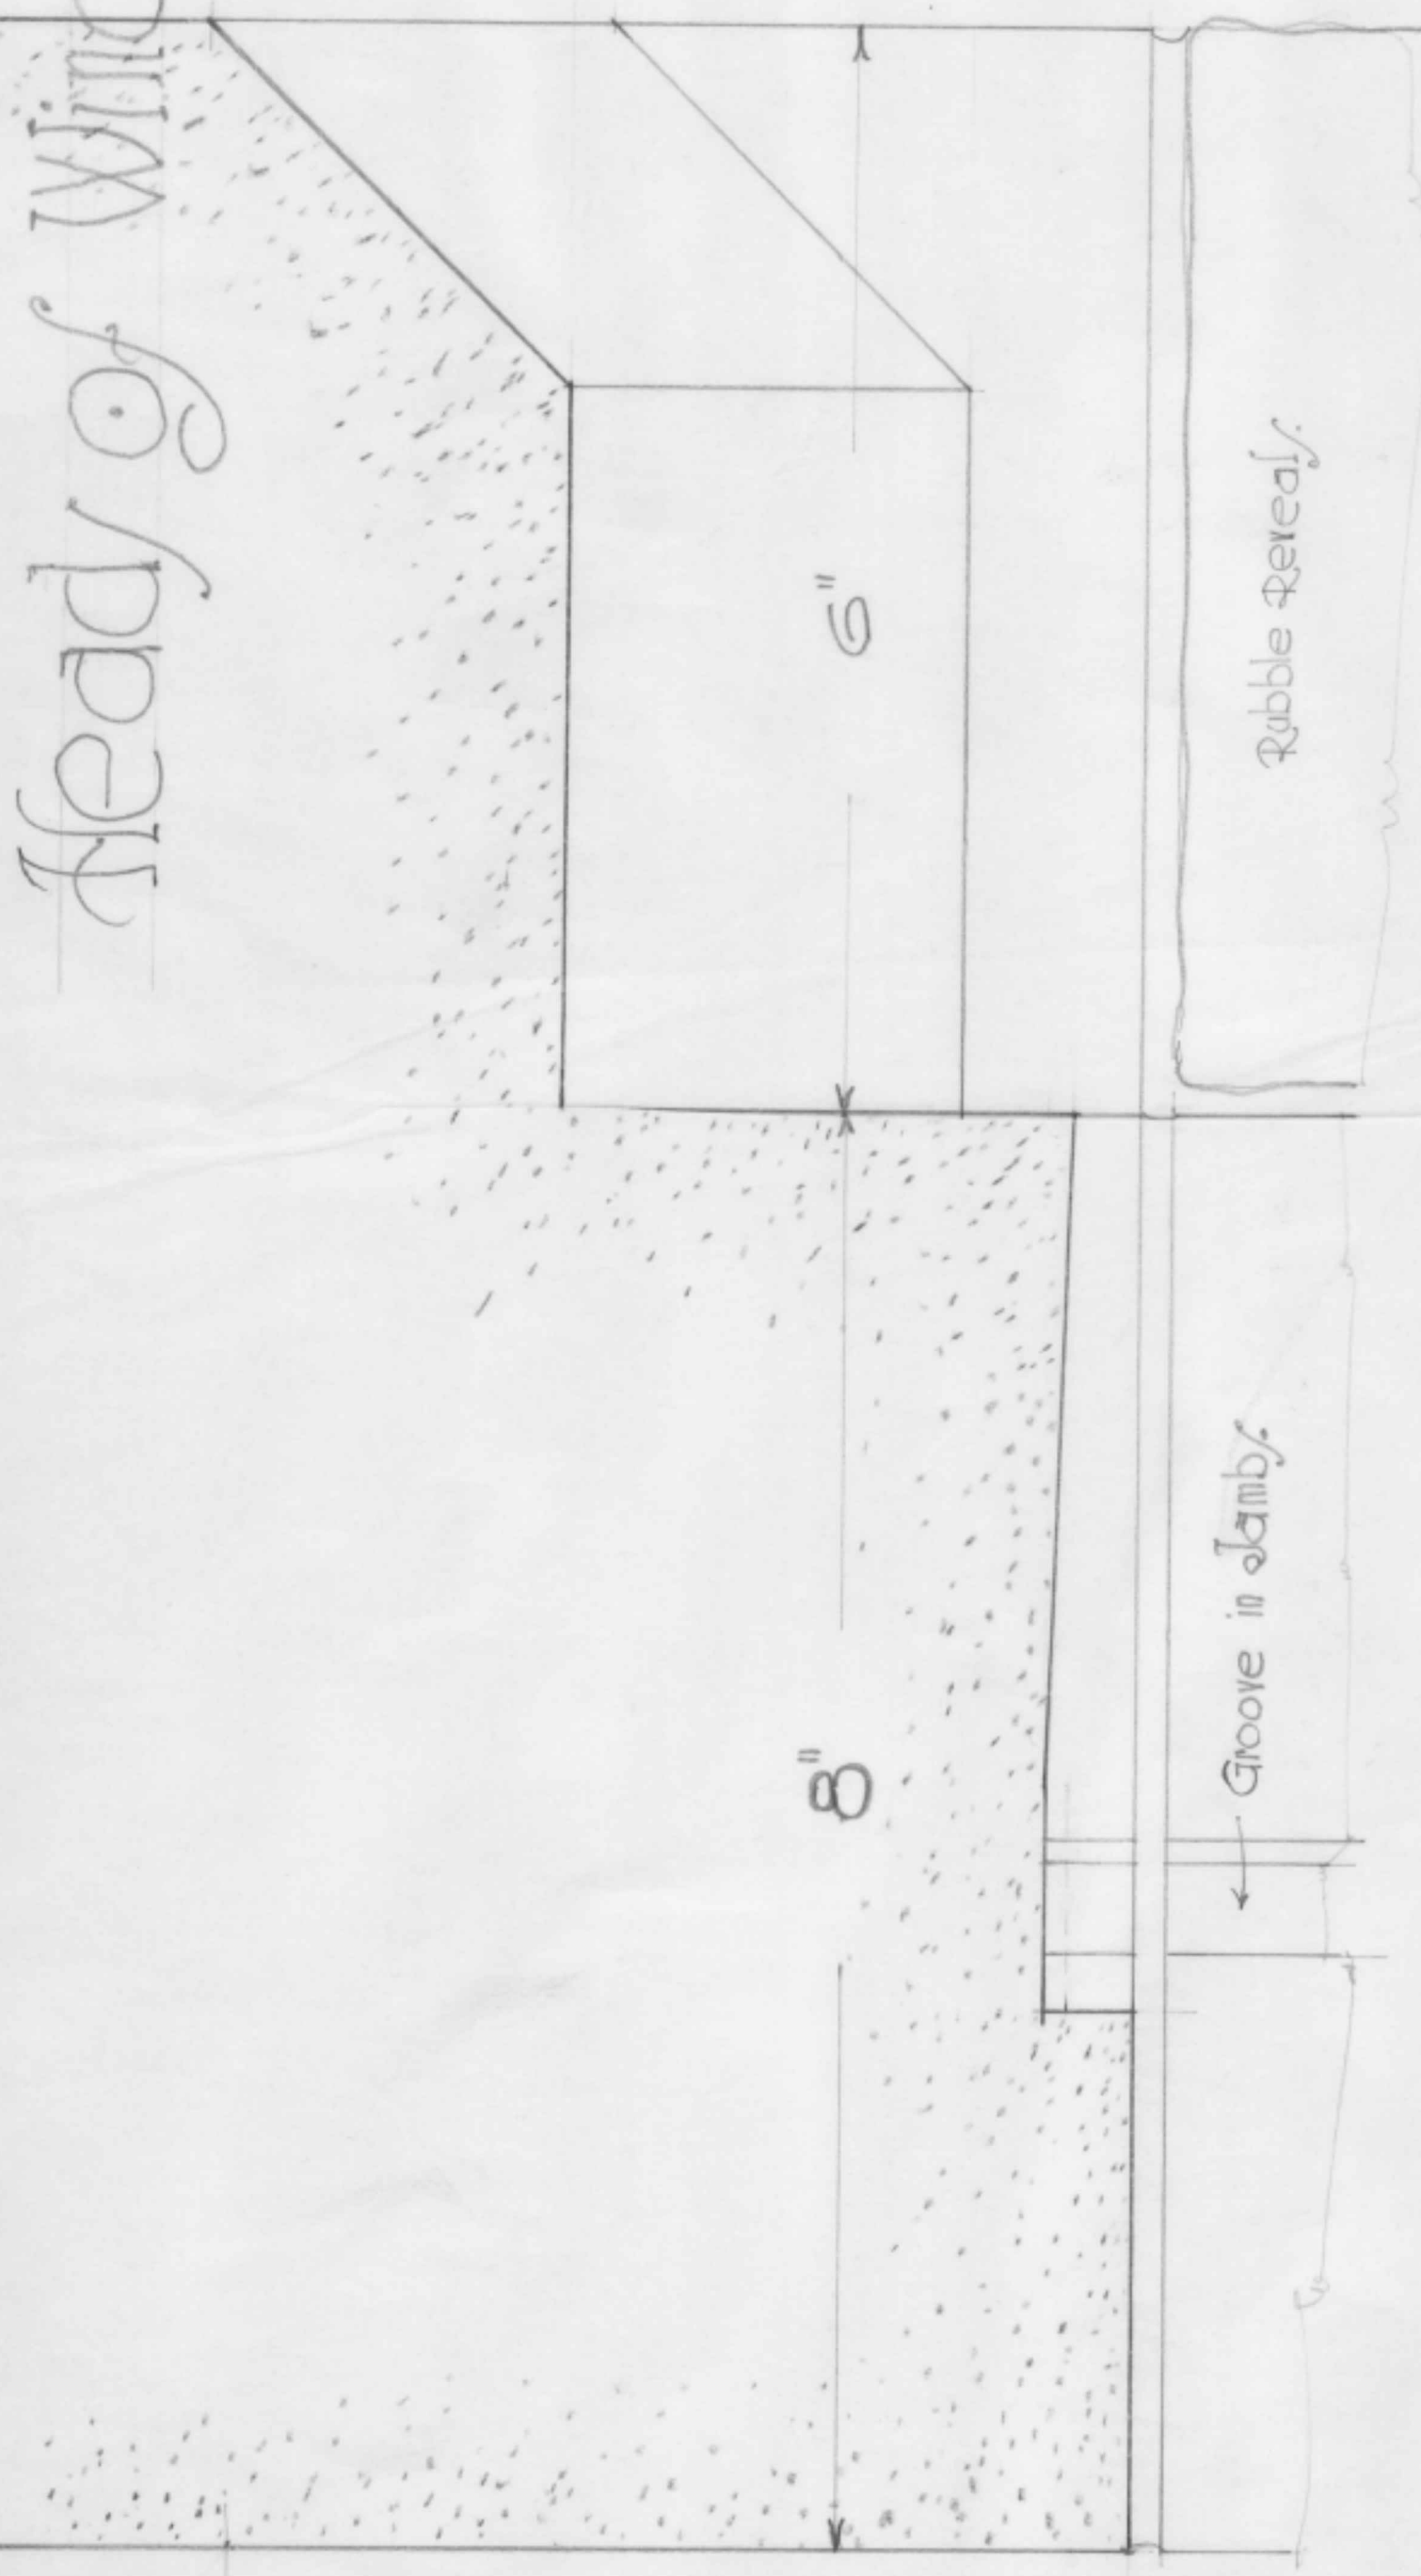





3/8" scale

Plan

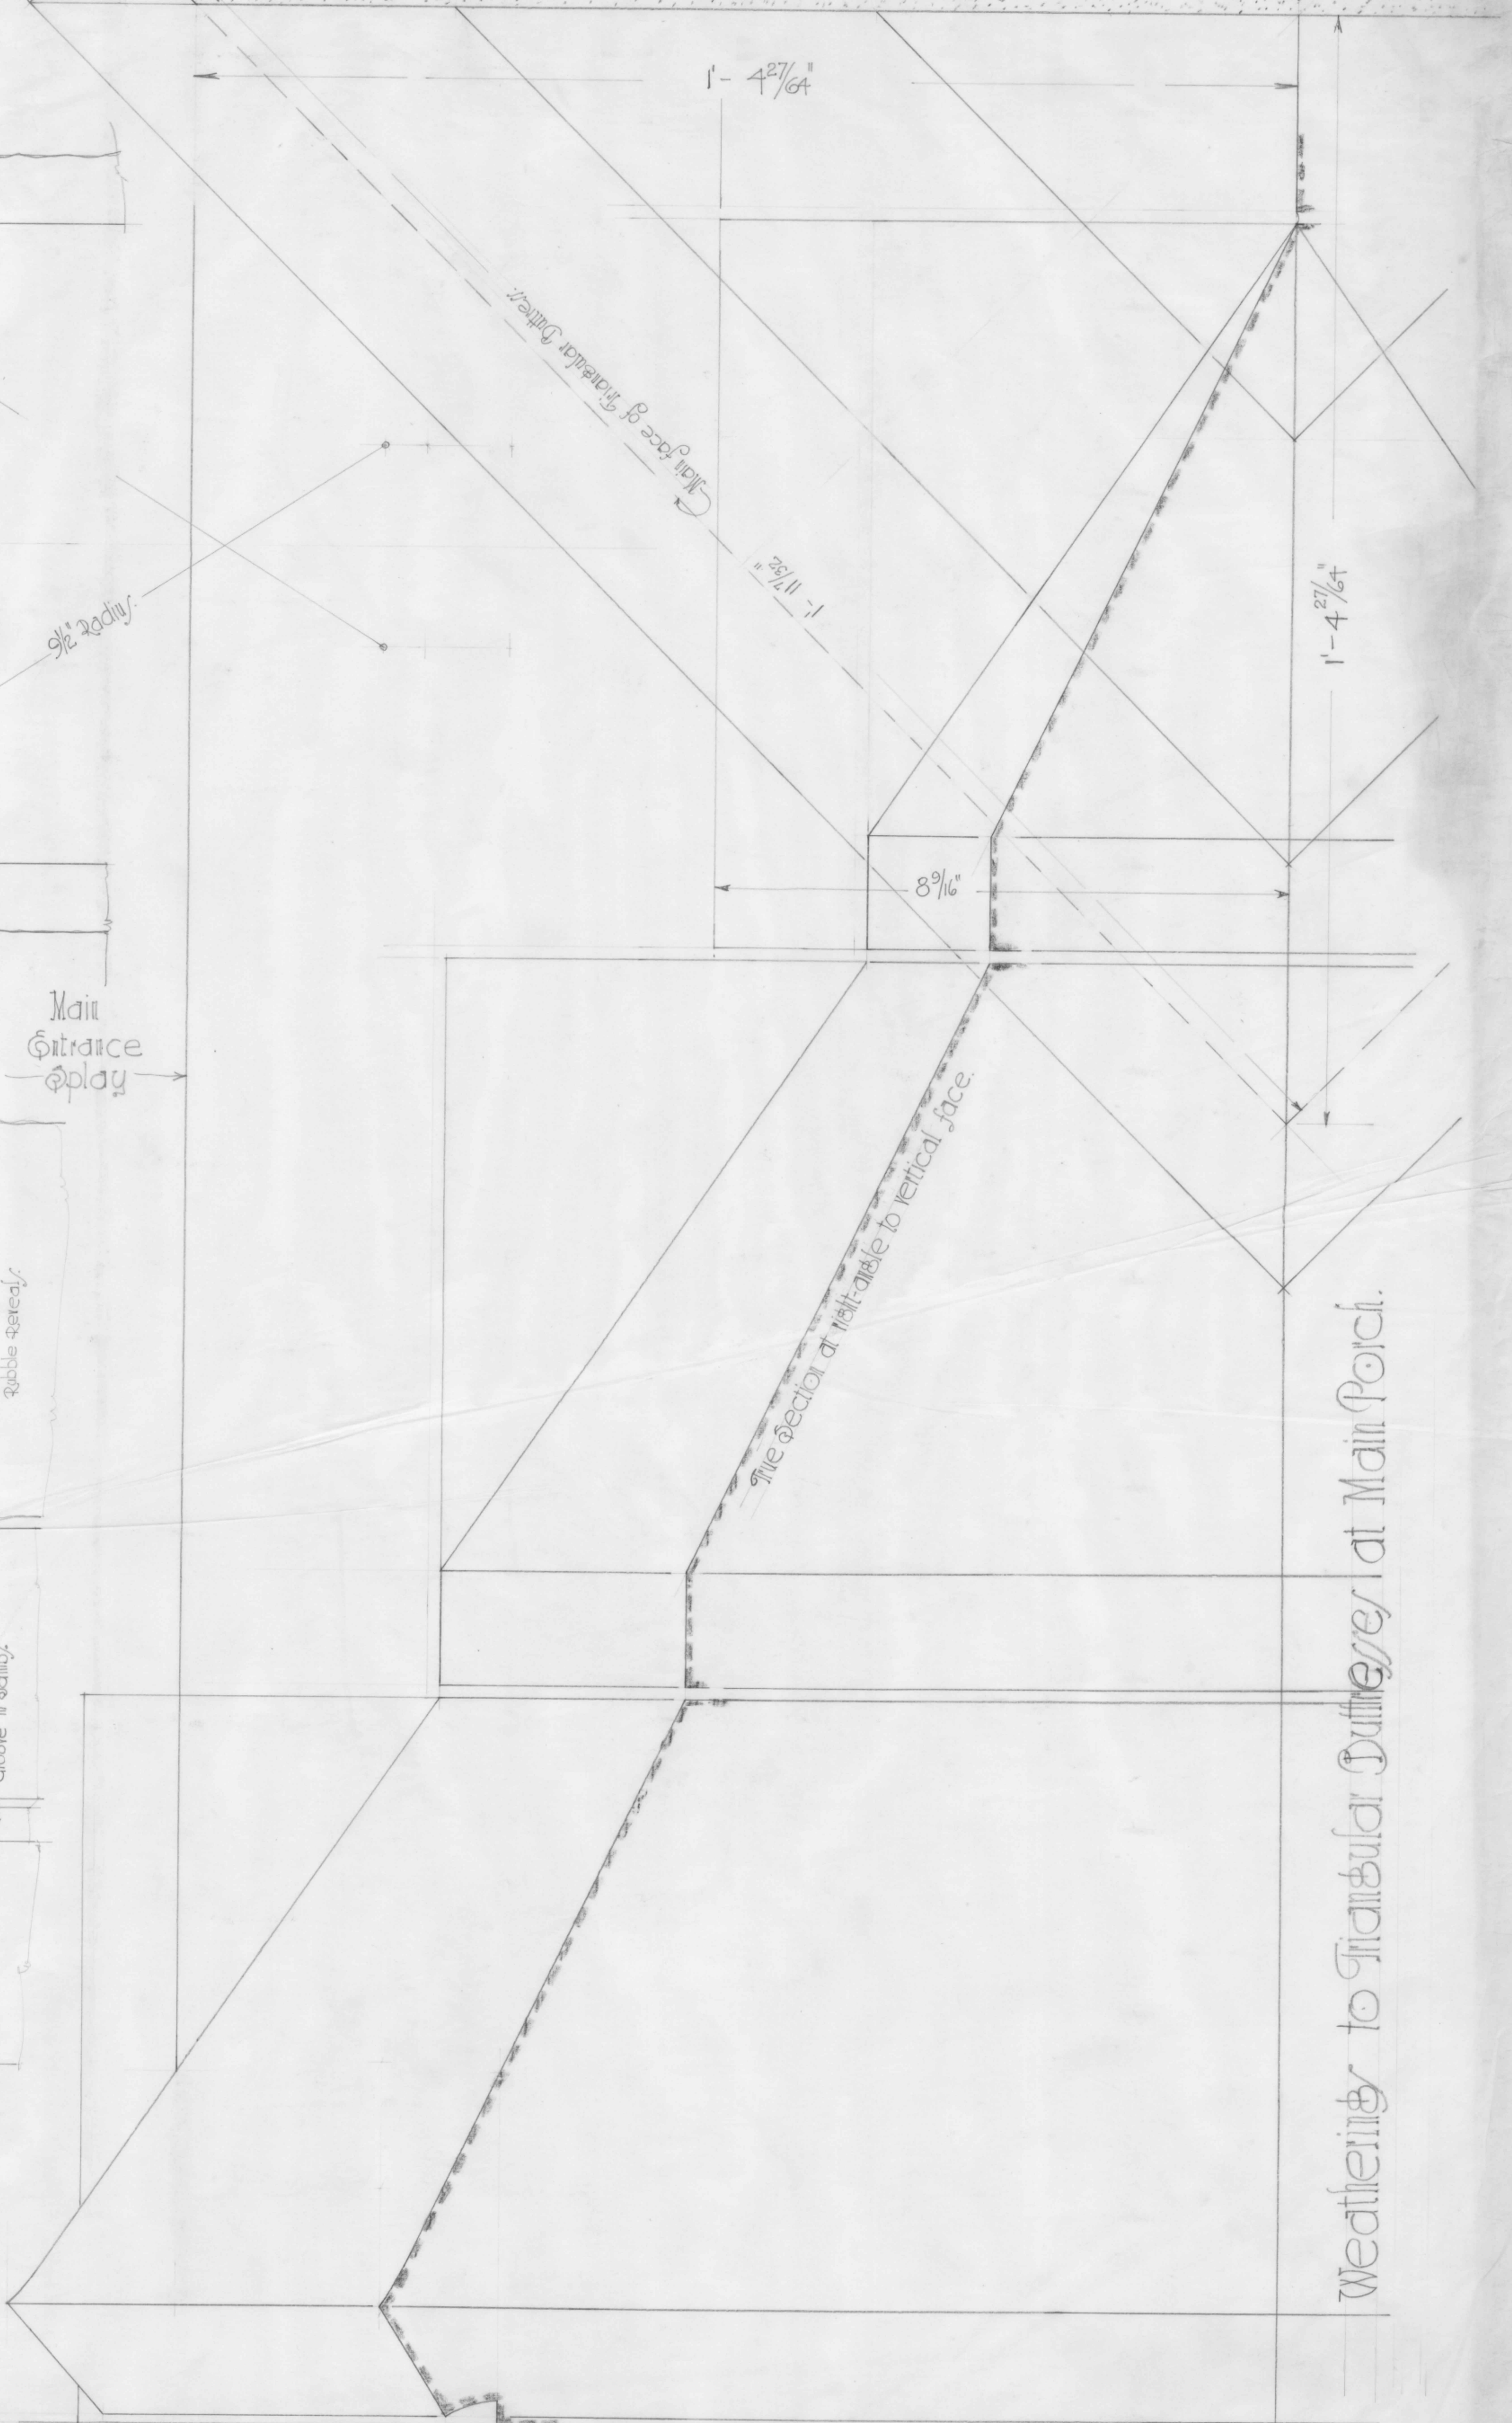

