


PRESENT LIBRARY BLDG  
**STACK LEVEL #4**  
 SCALE: 1/8" = 1'-0"

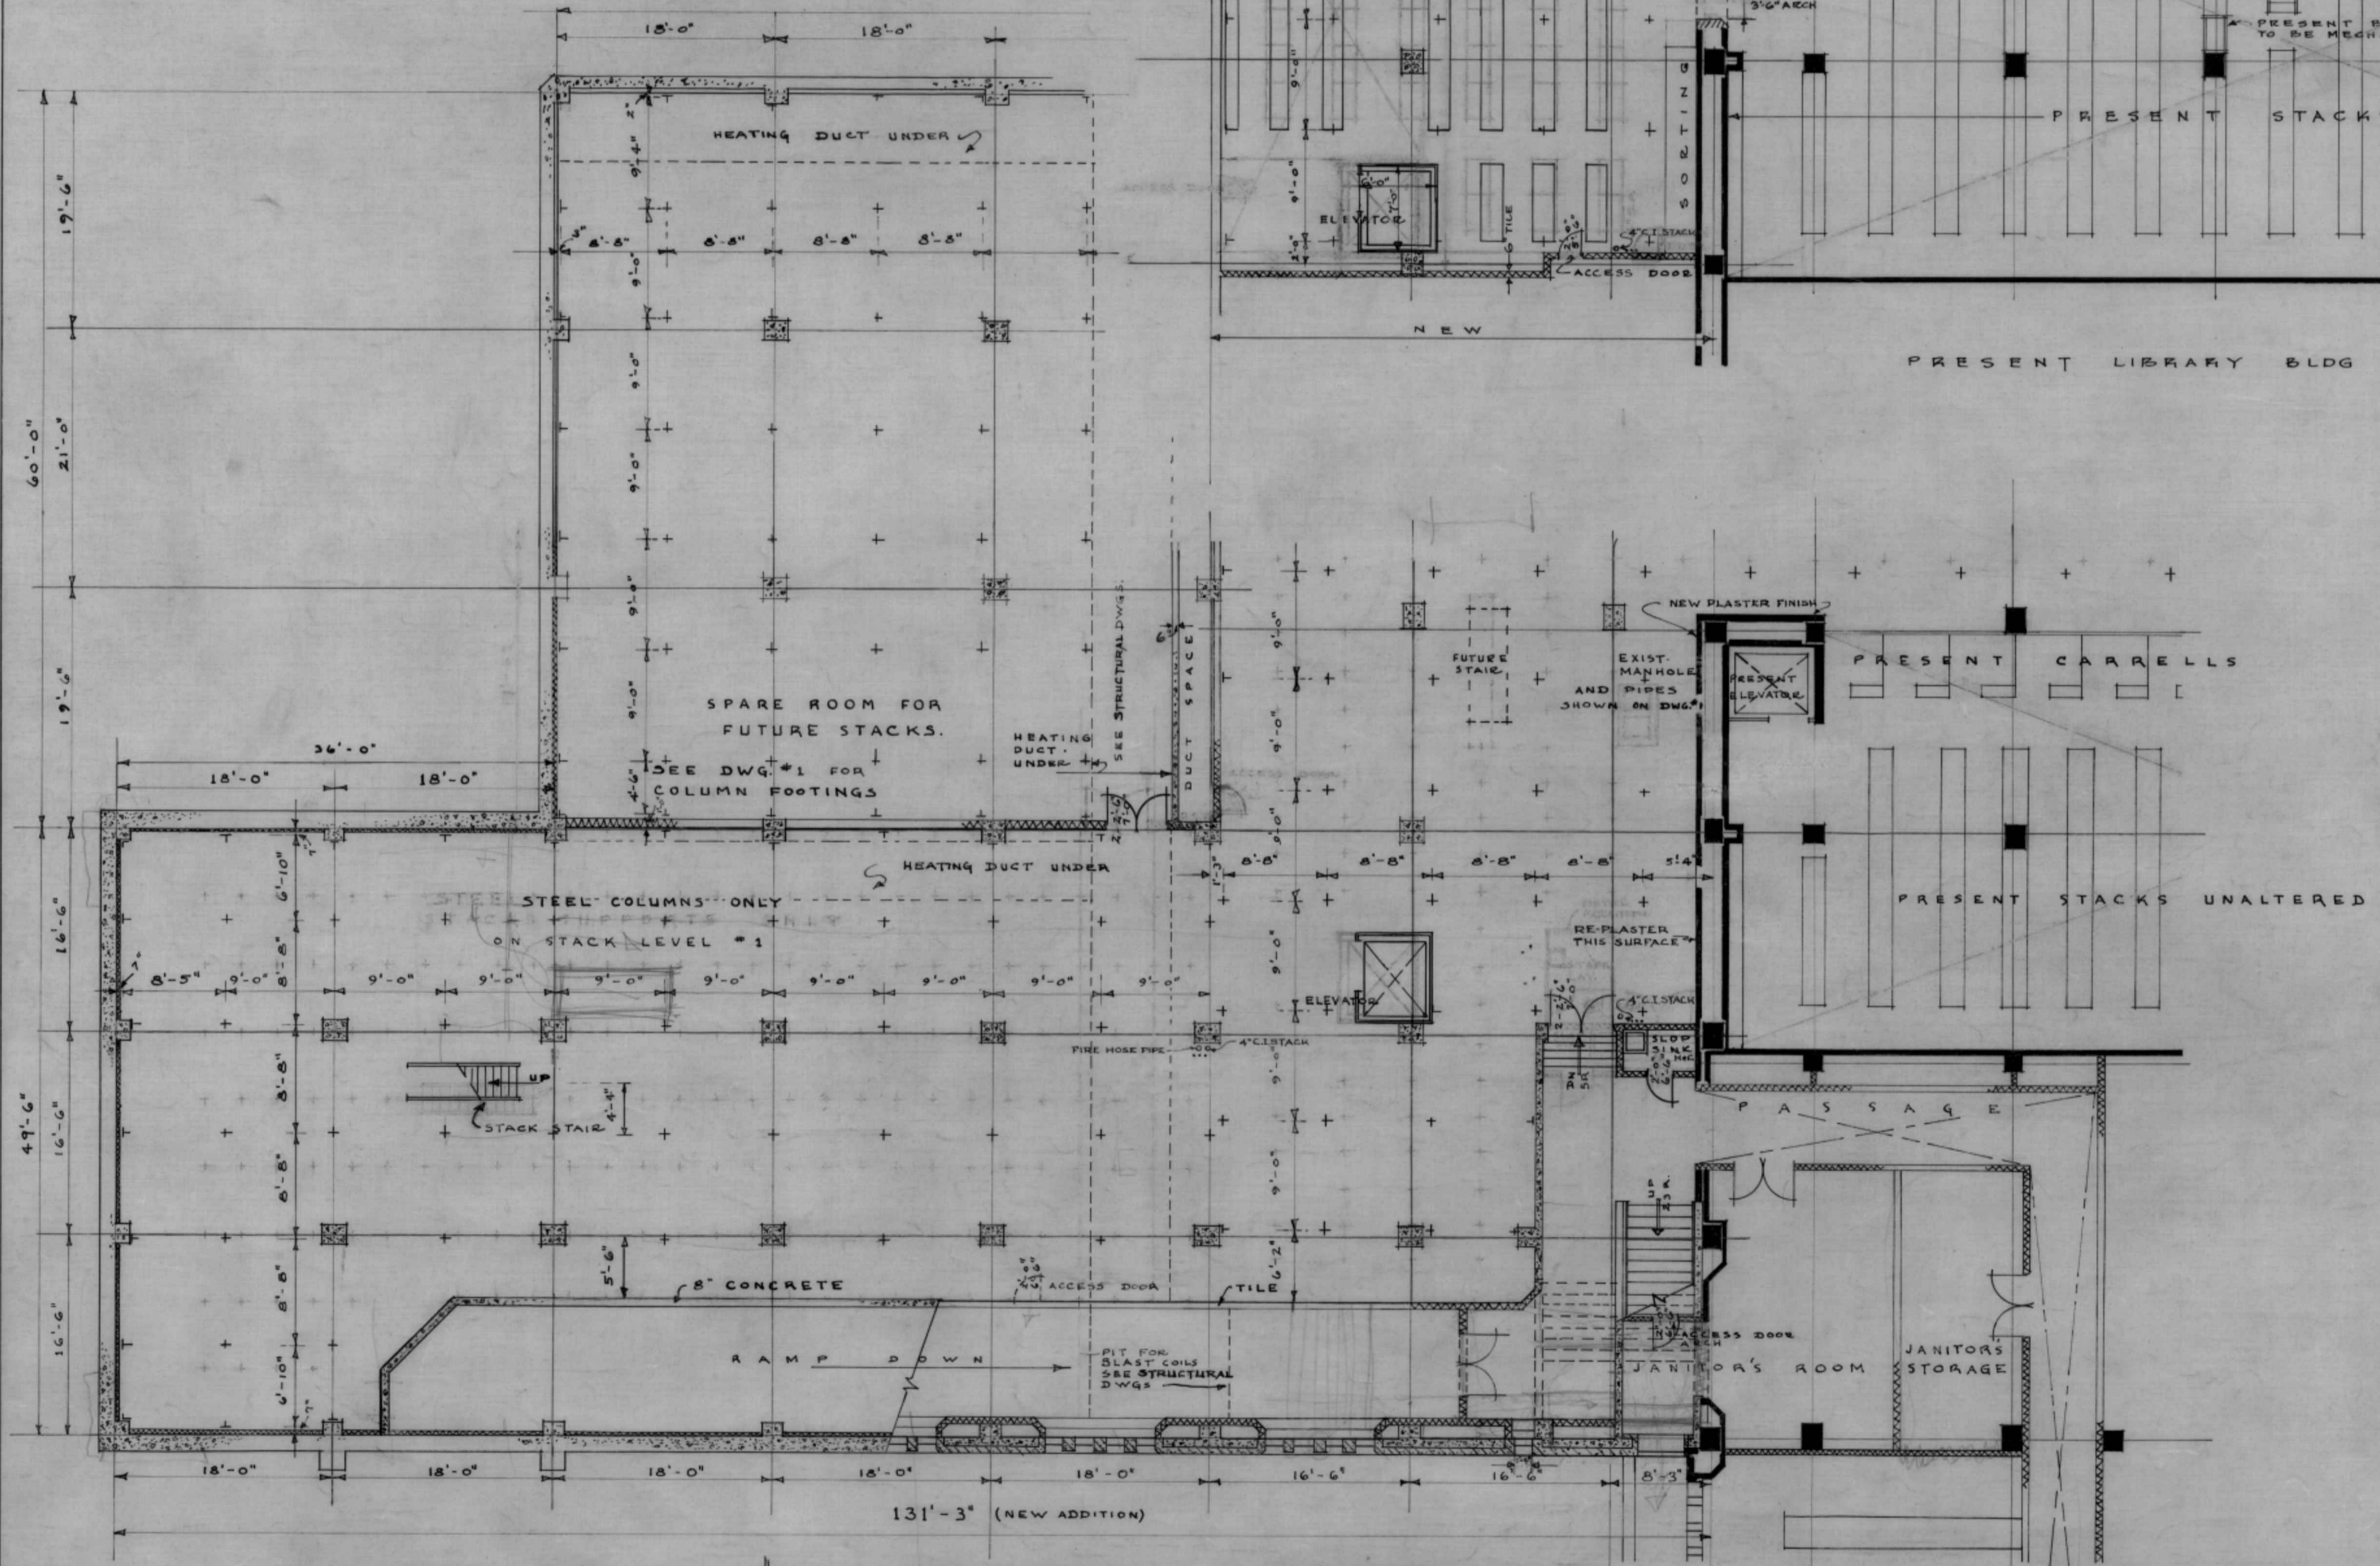

**STACK LEVEL #1**  
 SCALE: 1/8" = 1'-0"

FOR FURTHER INFORMATION  
 ON STACK LEVEL #1  
 SEE SHEET NO. 1

1 AUG '46	REVISIONS CONT'D TO

**LEGEND**

- CONCRETE
- STONE
- HOLLOW TILE
- EXISTING BUILDING

<b>LIBRARY - BUILDING</b>		3
SCALE - 1/8" = 1'-0"	SHARP & THOMPSON	
DATE - JULY 29/46	ARCHITECTS - VANCOUVER, B.C.	
UNIVERSITY OF BRITISH COLUMBIA		

DWG #