


REAR (EAST) ELEVATION

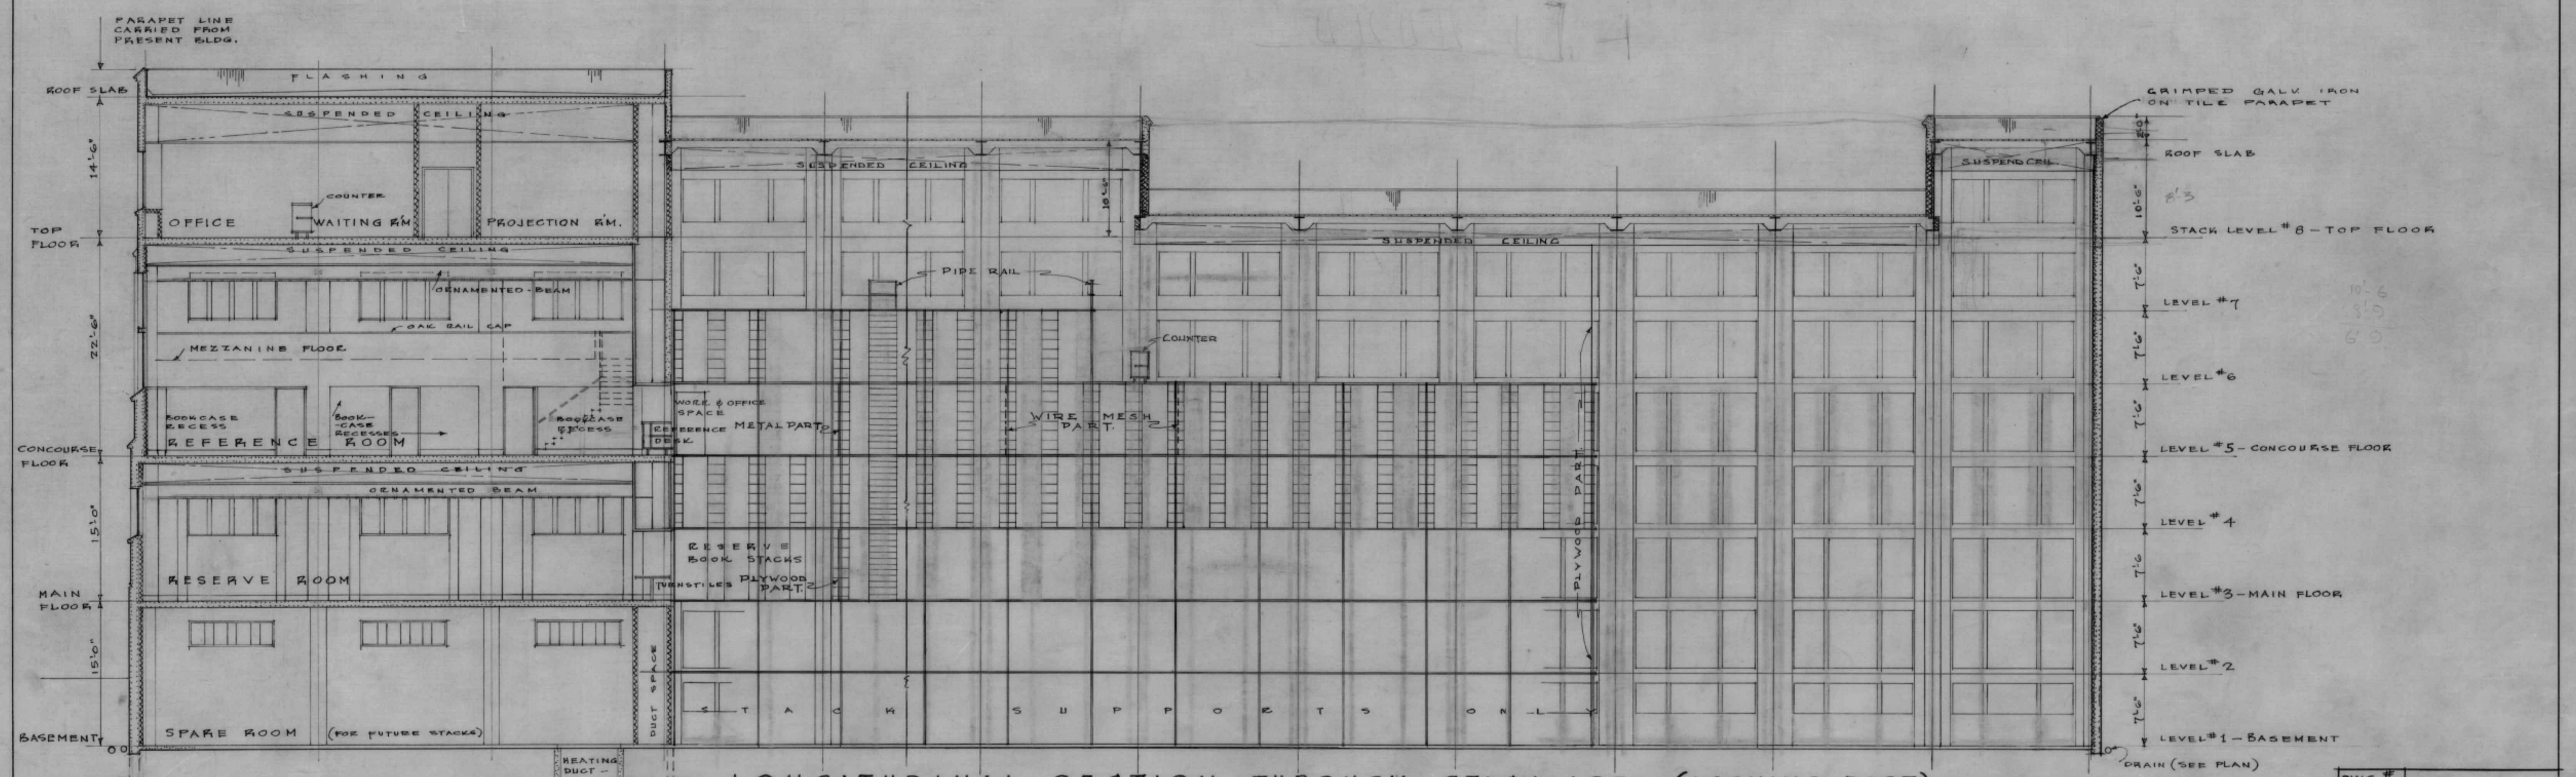

LONGITUDINAL SECTION THROUGH STACK AREA (LOOKING EAST)

LEGEND

[Pattern]	CONCRETE
[Pattern]	STONE
[Pattern]	HOLLOW TILE
[Pattern]	EXISTING BUILDING

REVISIONS CORR'D TO

LIBRARY - BUILDING 10

SCALE - 1/8" = 1'-0" SHARP & THOMPSON ARCHITECTS - VAN. B.C.

DATE - JULY 29/46 UNIVERSITY OF BRITISH COLUMBIA

DWG #