


# University of British Columbia The Library

Inch Scale Detail of Niche  
at Apex of West Gable.

February, 1924.

Sharp & Thompson  
Architects,  
626 Pender Street  
Vancouver, B.C.

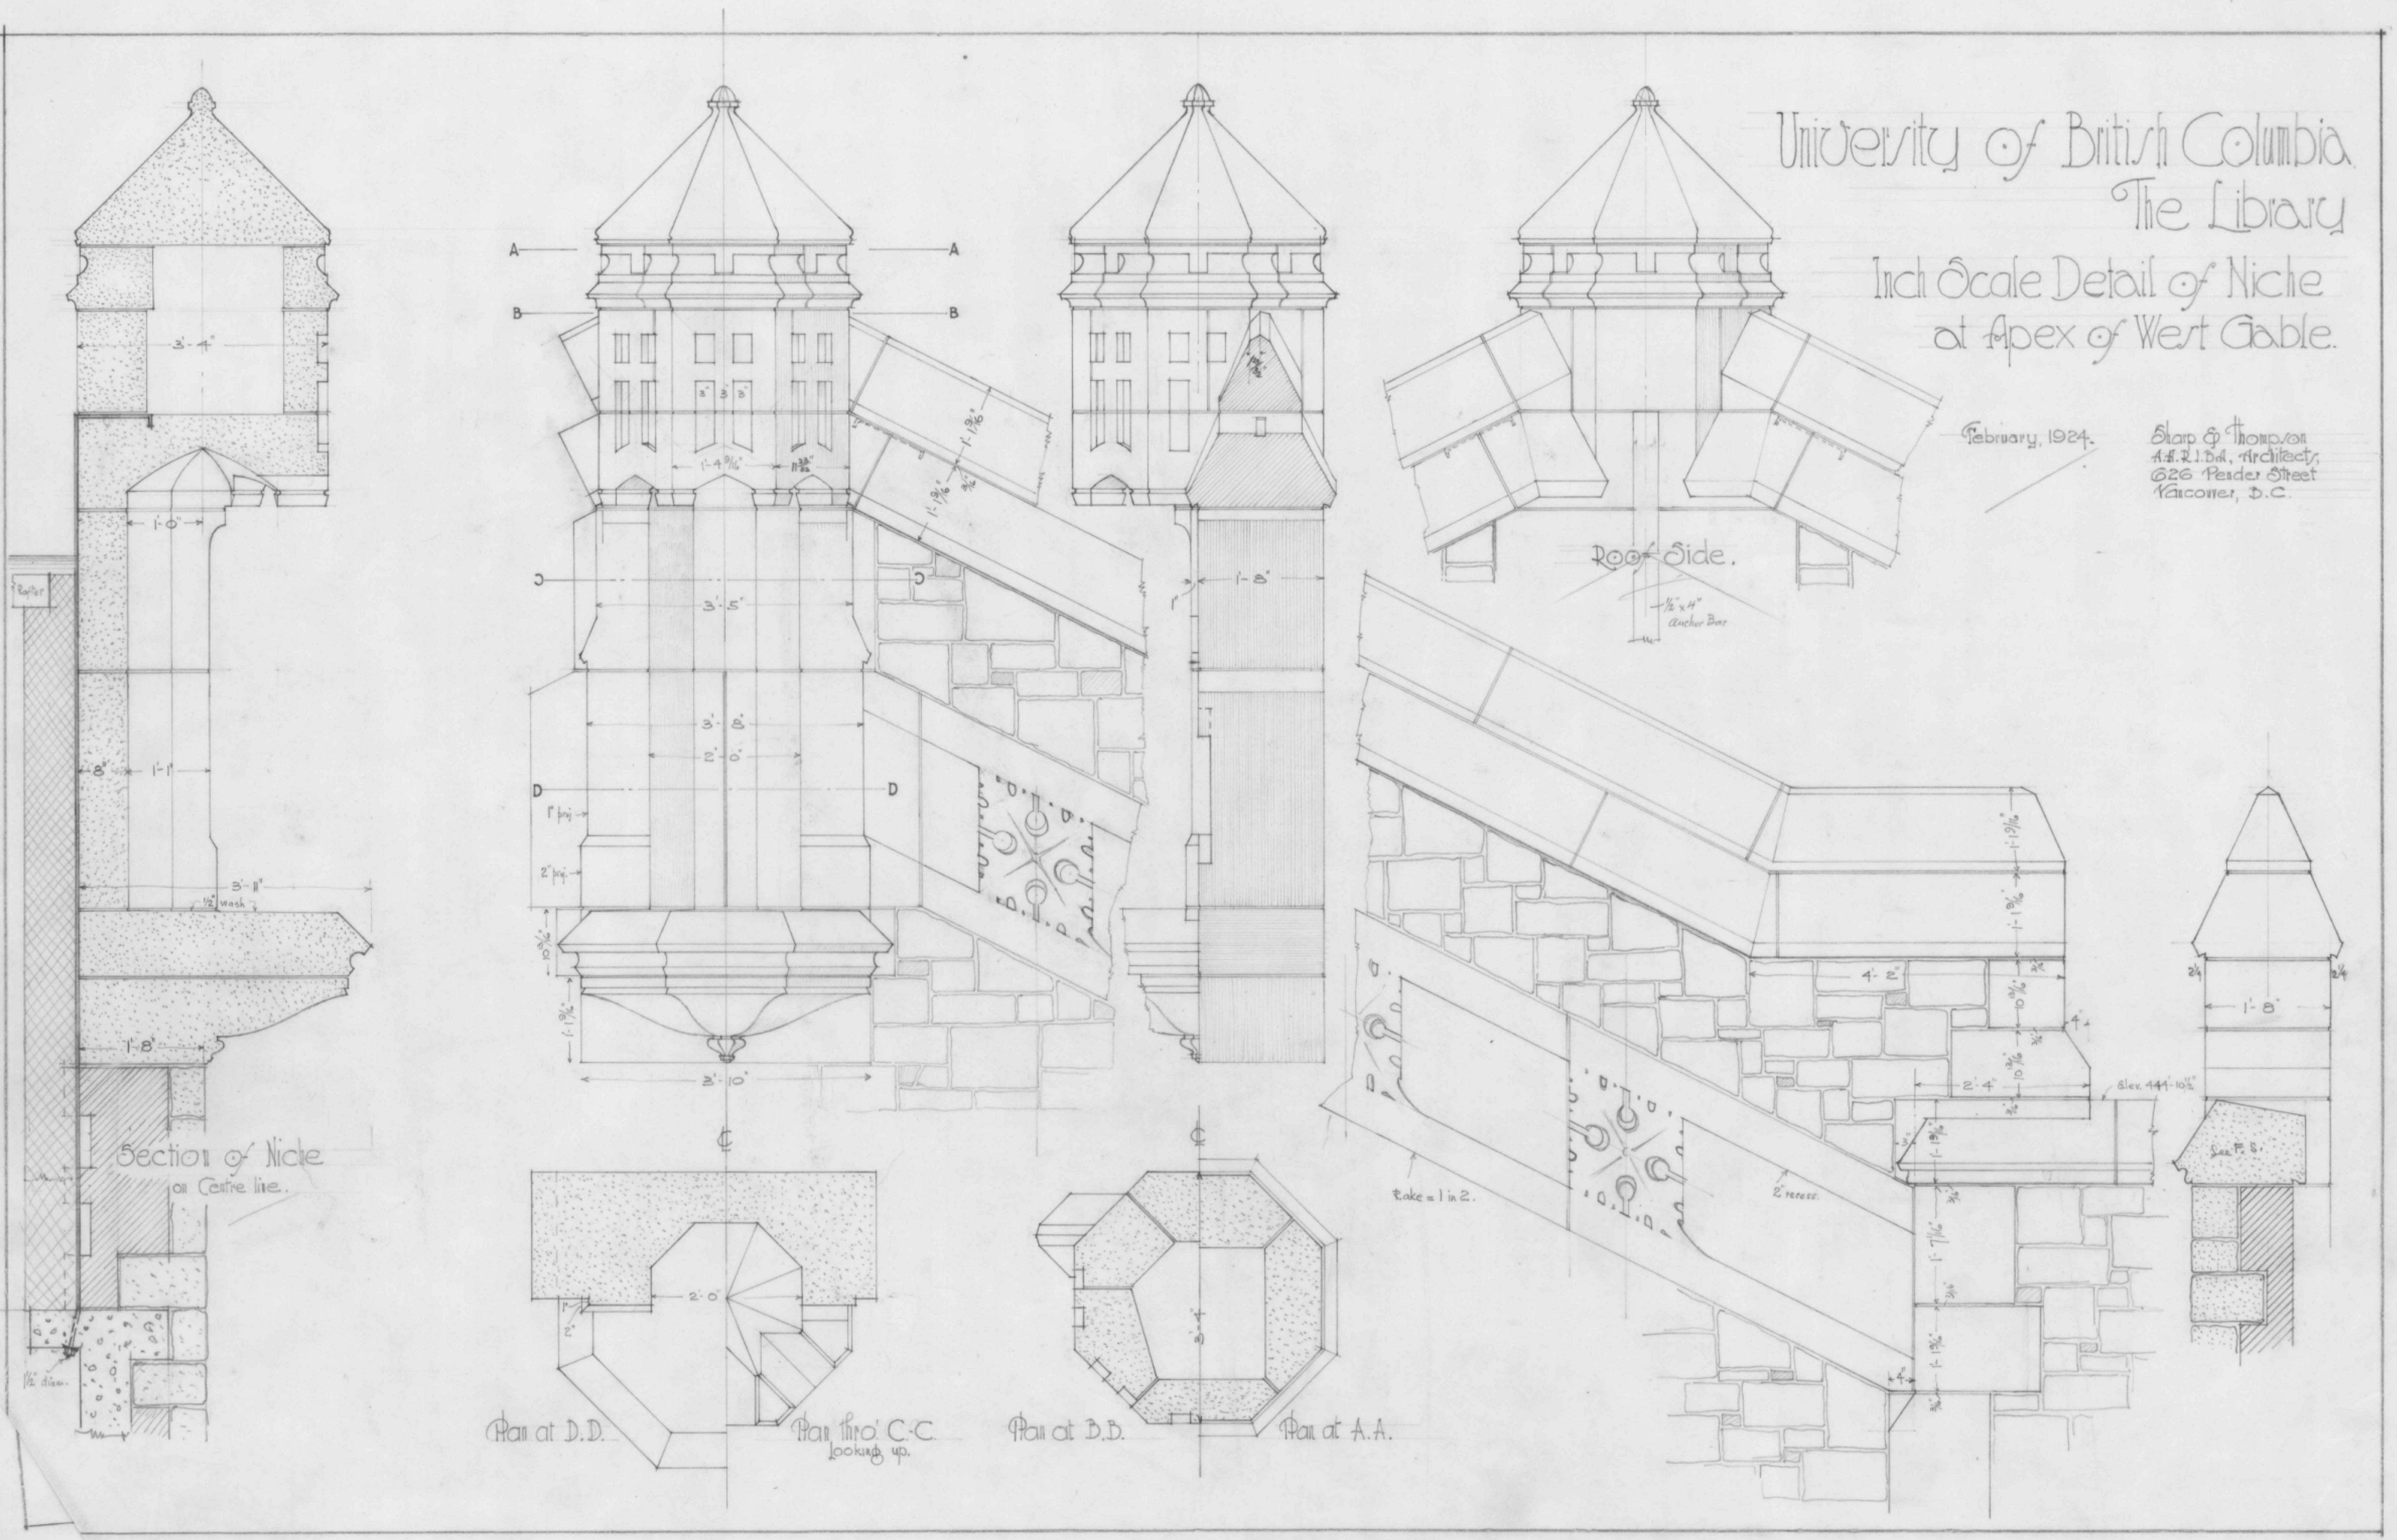

Section of Niche  
on Centre line.

Roof Side.

Plan at D.D.

Plan thro' C-C  
looking up.

Plan at B.D.

Plan at A.A.

Rate = 1 in 2.

Elev. 441-10 1/2

See P. 5.