
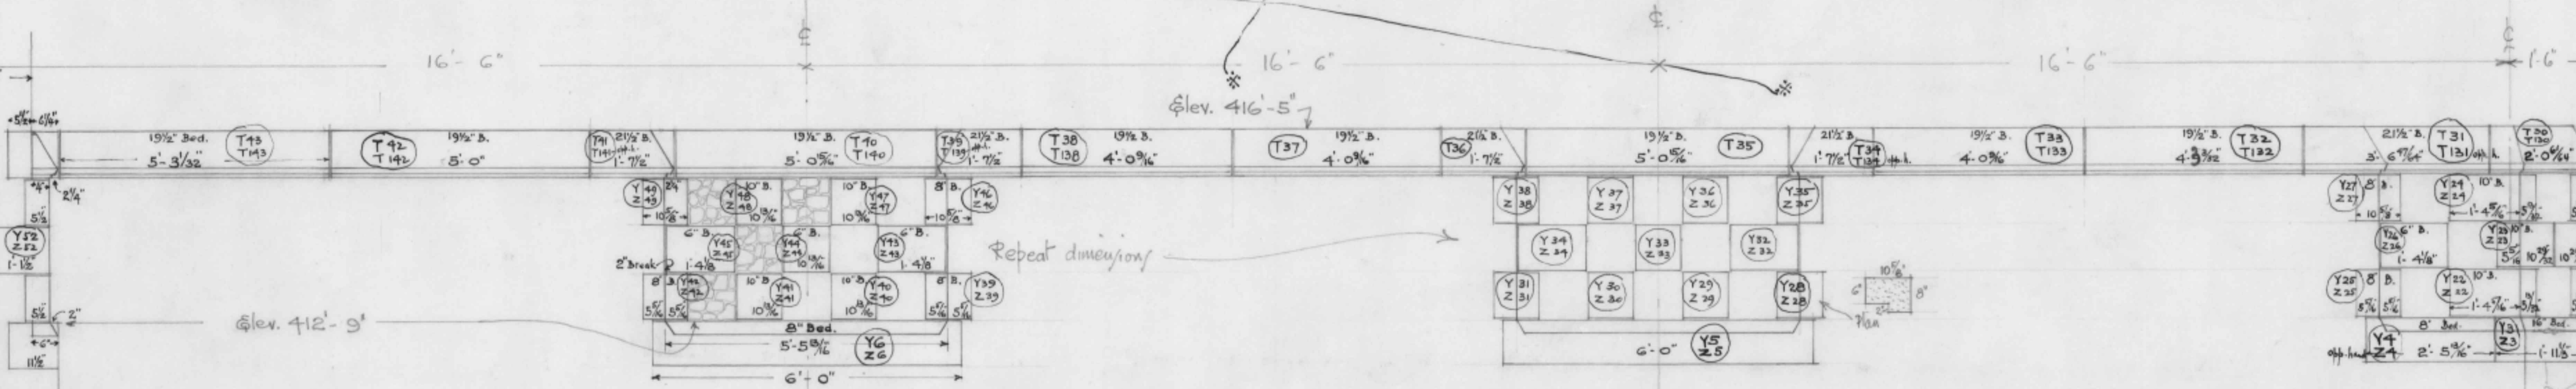
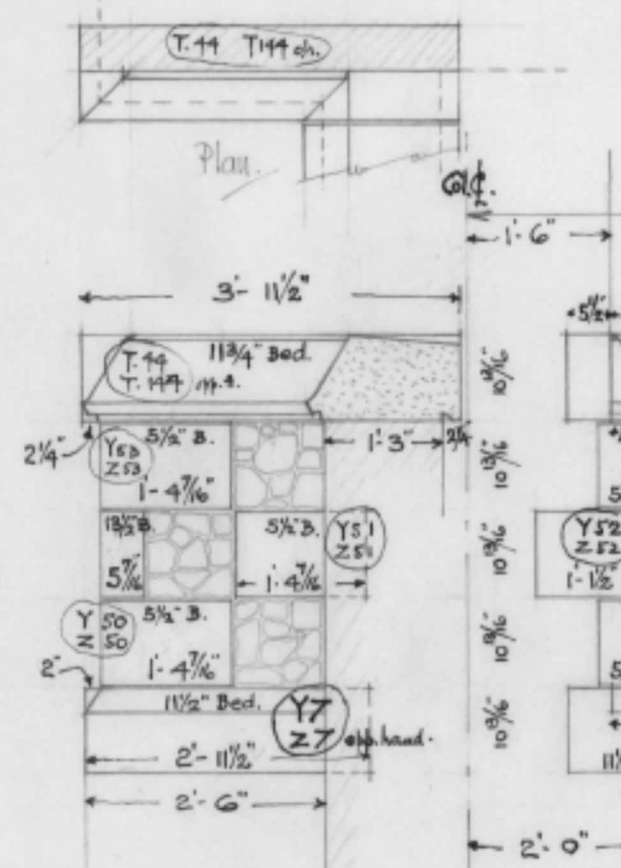
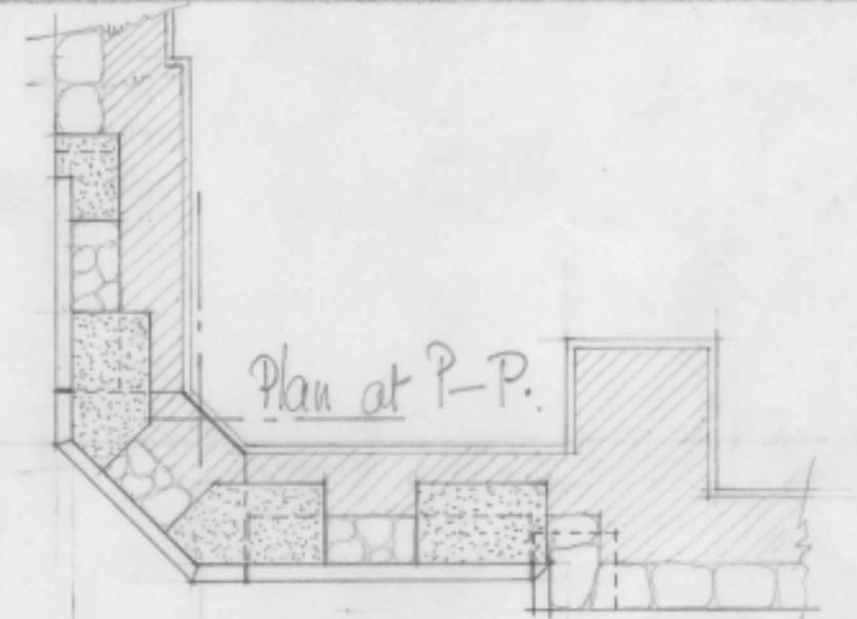
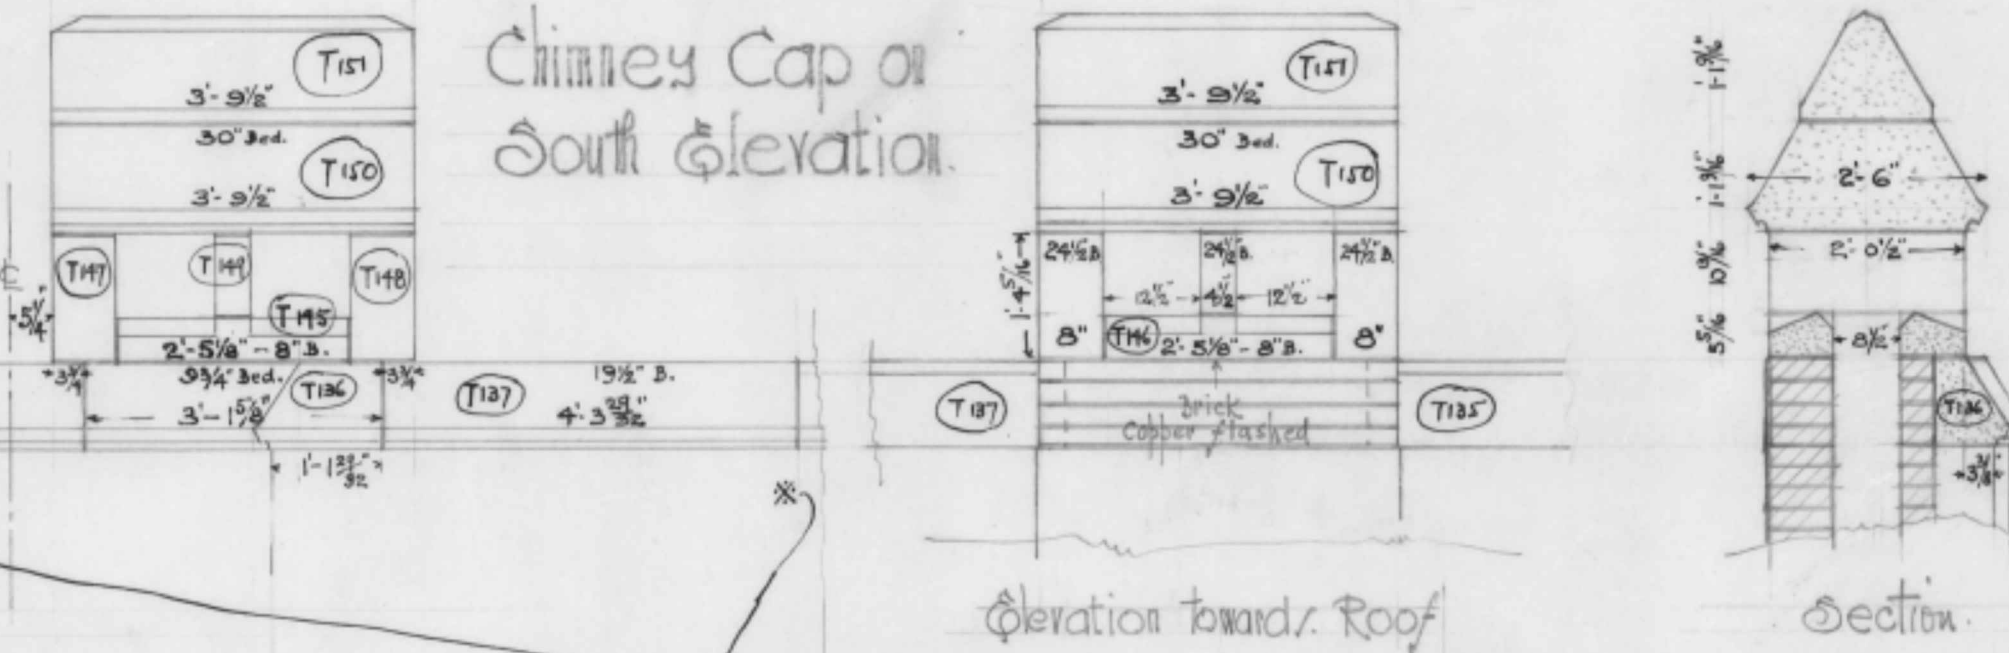


U.B.C., THE LIBRARY
 Detail of Dressed Granite
 in Parapets &c. N. & S. Elevation.
 @ scale 1/2" = 1 foot
 @ sheet No 7.

Harp & Thompson, A.S.R.I.D.A.
 626 Pender Street,
 Vancouver, B.C.
 July 10th 1924

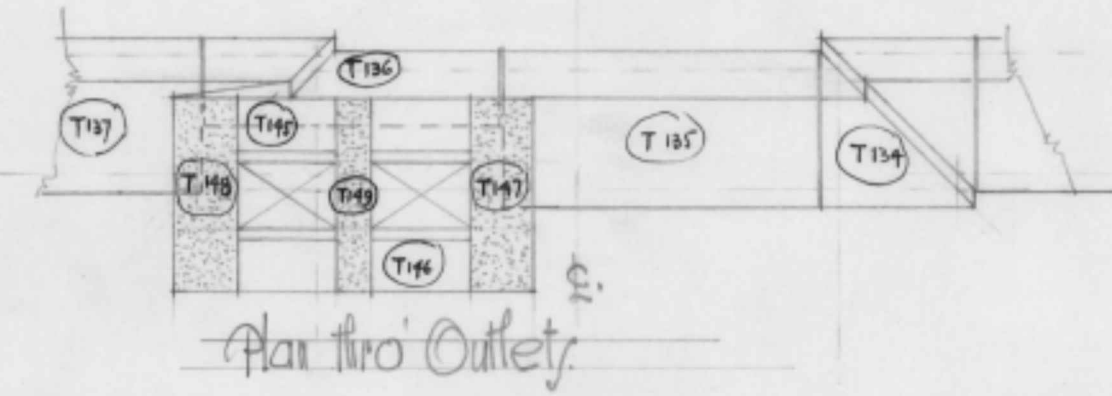

48-55 987