
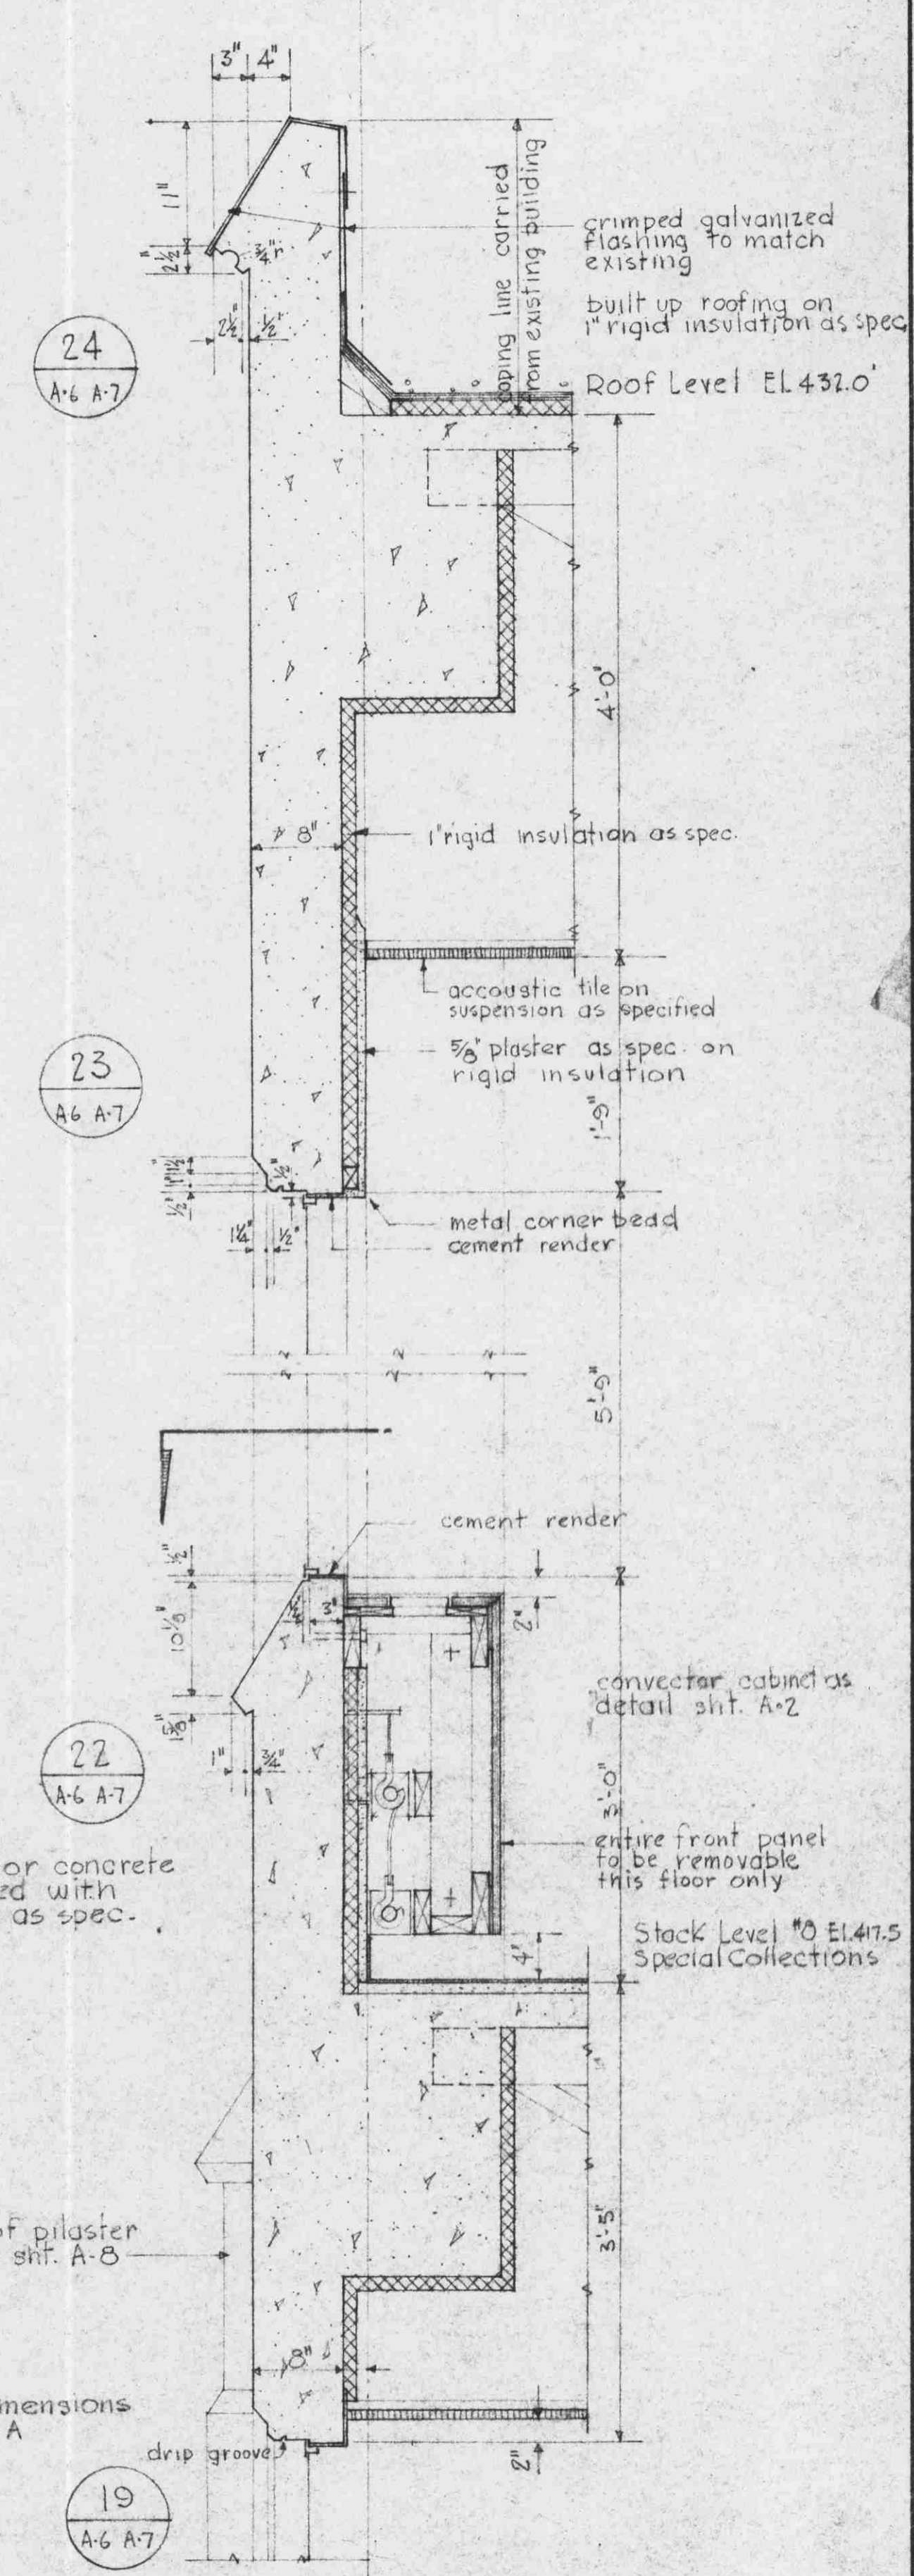
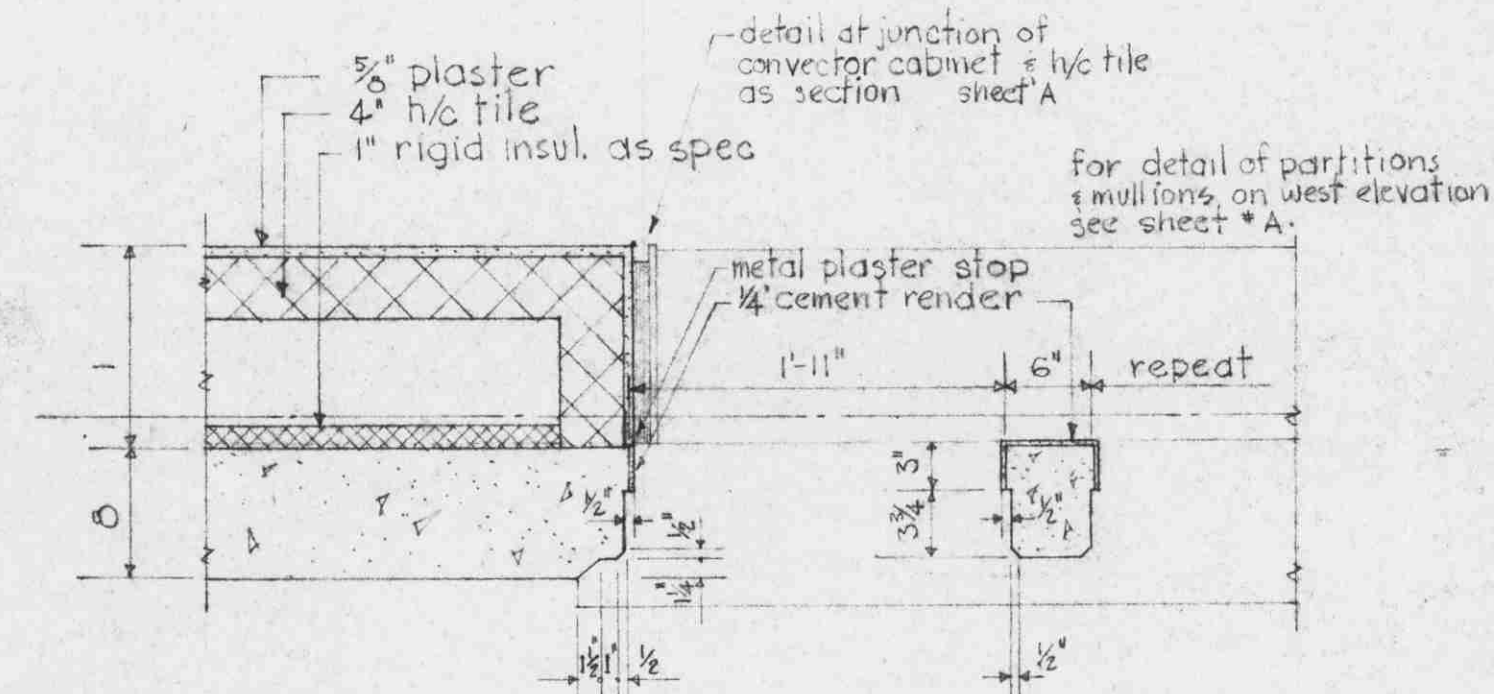


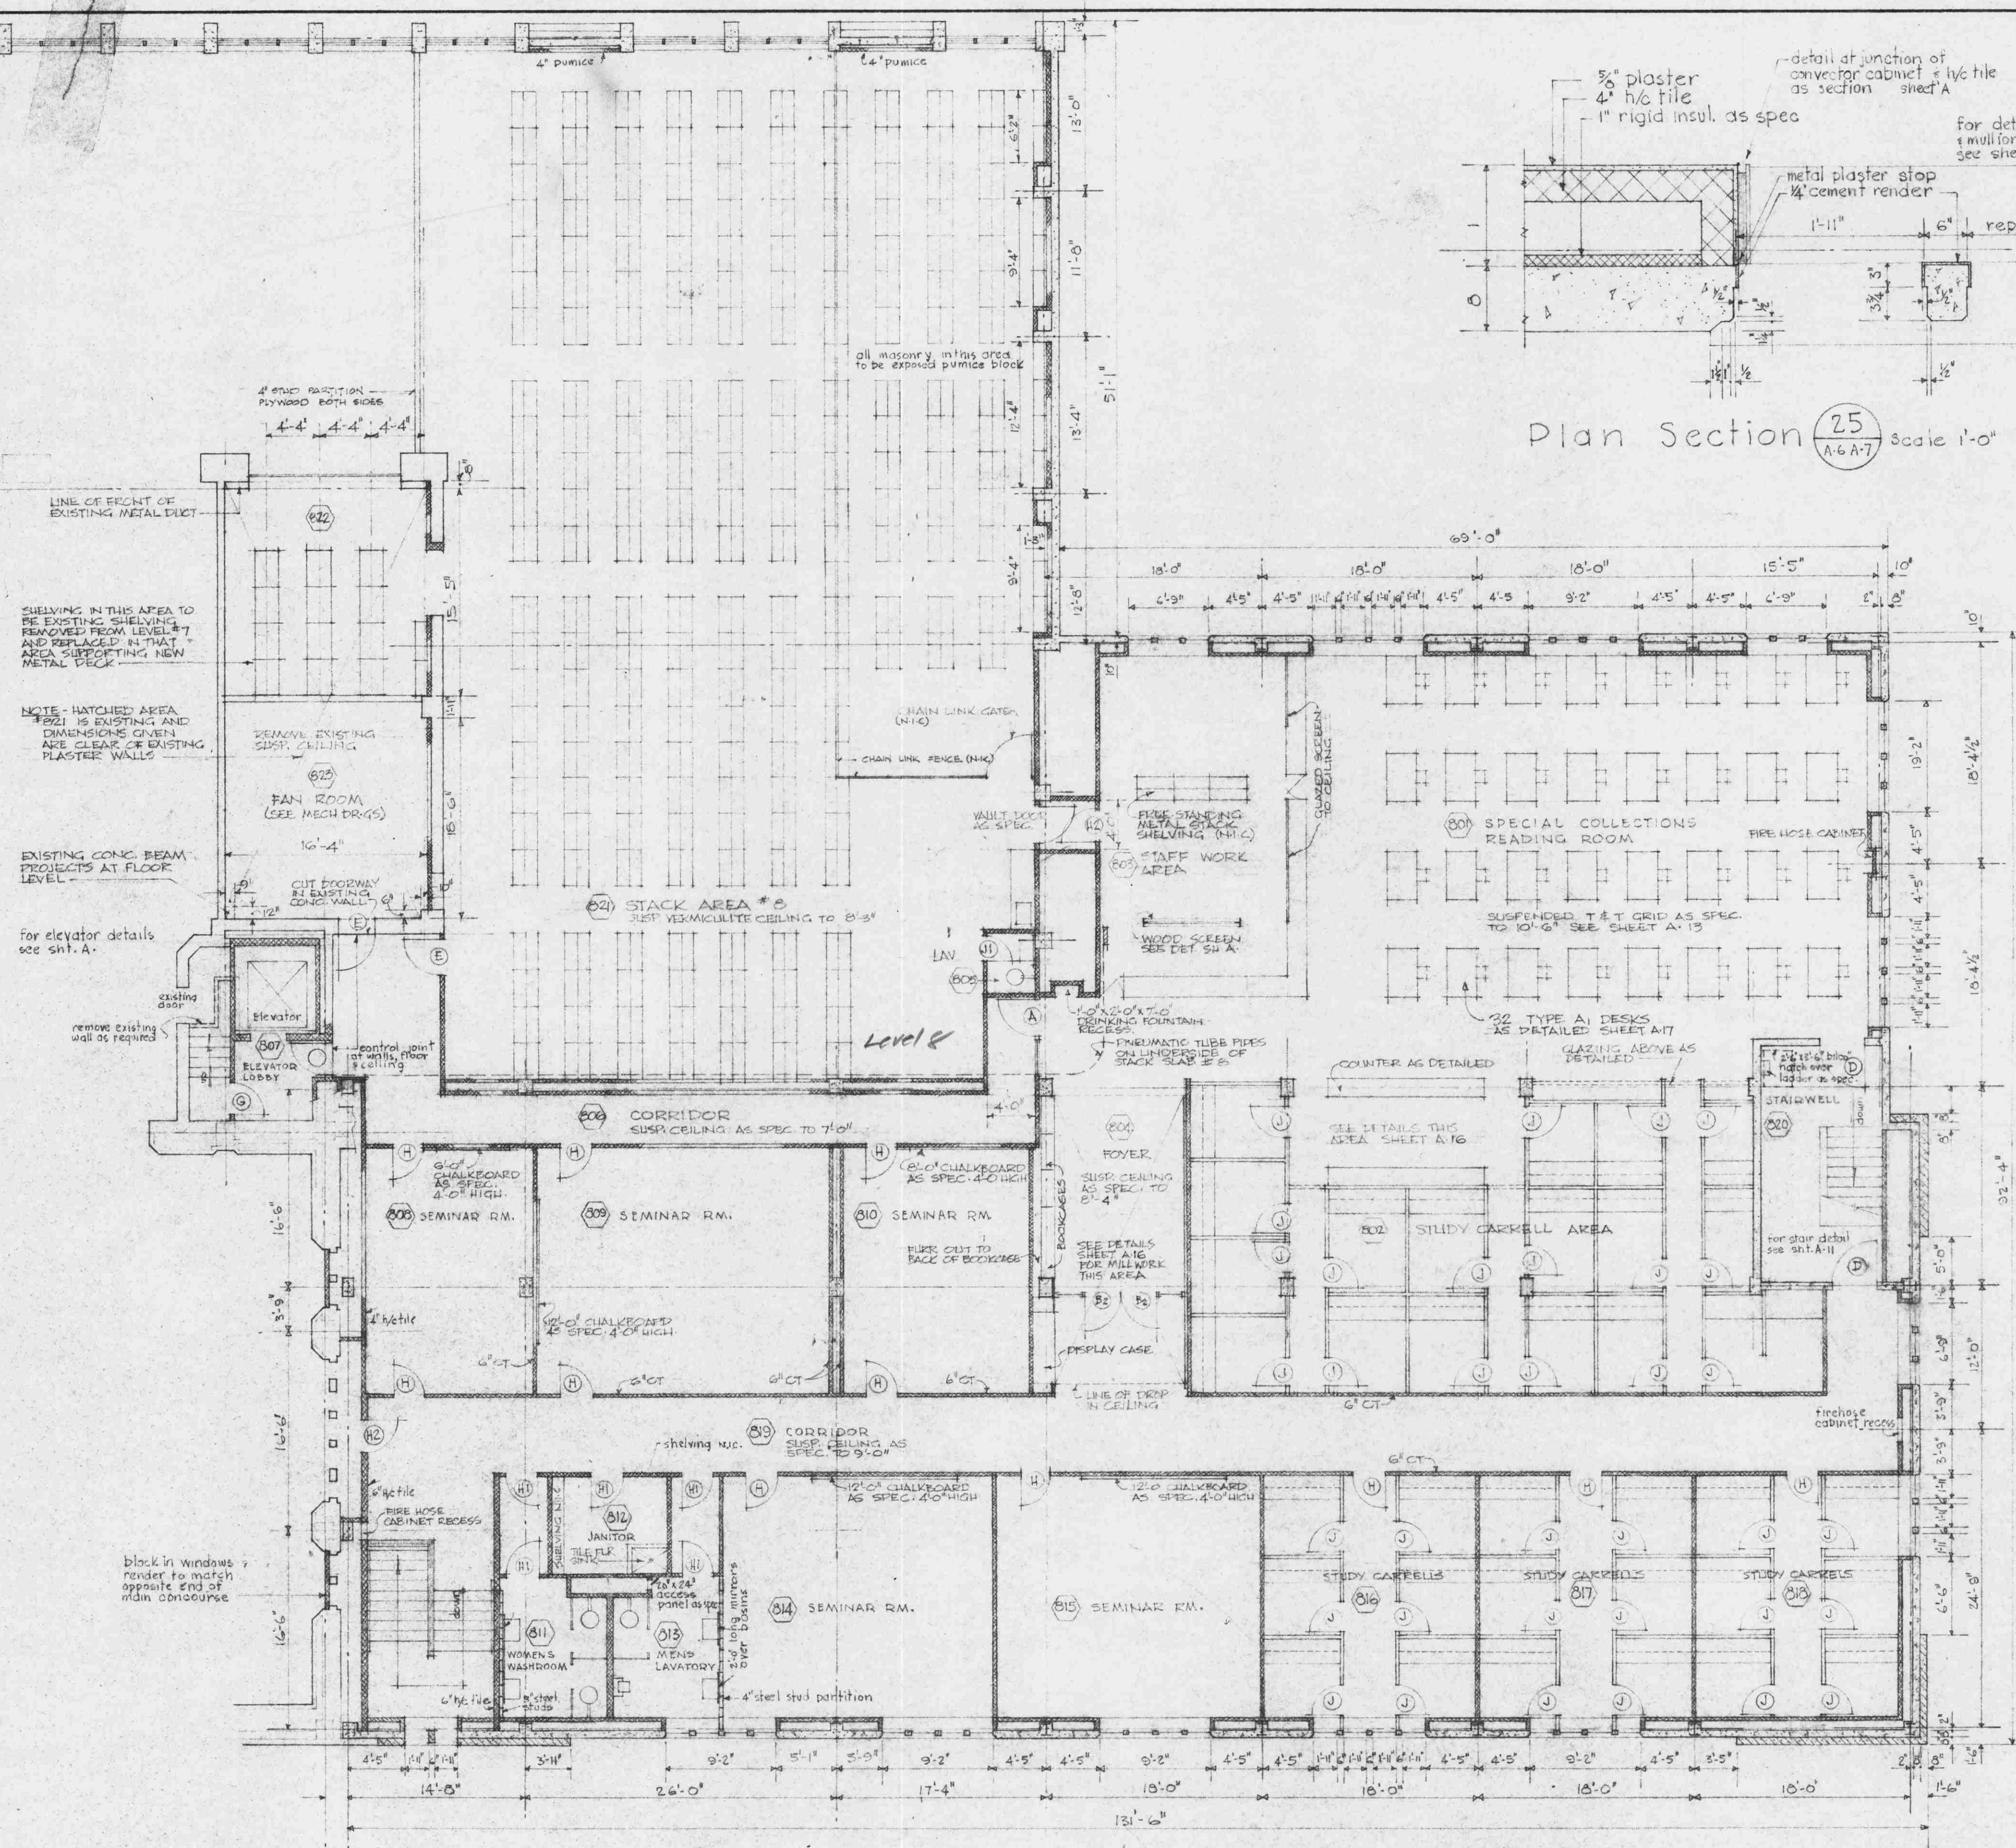

			THOMPSON, BERWICK & PRATT ARCHITECTS		ADDITION TO THE LIBRARY UNIVERSITY OF BRITISH COLUMBIA			SHEET No. A-5 OF
			1555 ROBSON ST. VANCOUVER 5, B.C.		PLAN: STACK LEVEL #8			
No.	DATE	REVISION			DRAWN: G.S.	CHECKED: E.B.A.	SCALE: 1/8" = 1'-0"	DATE: MAY 15/59