
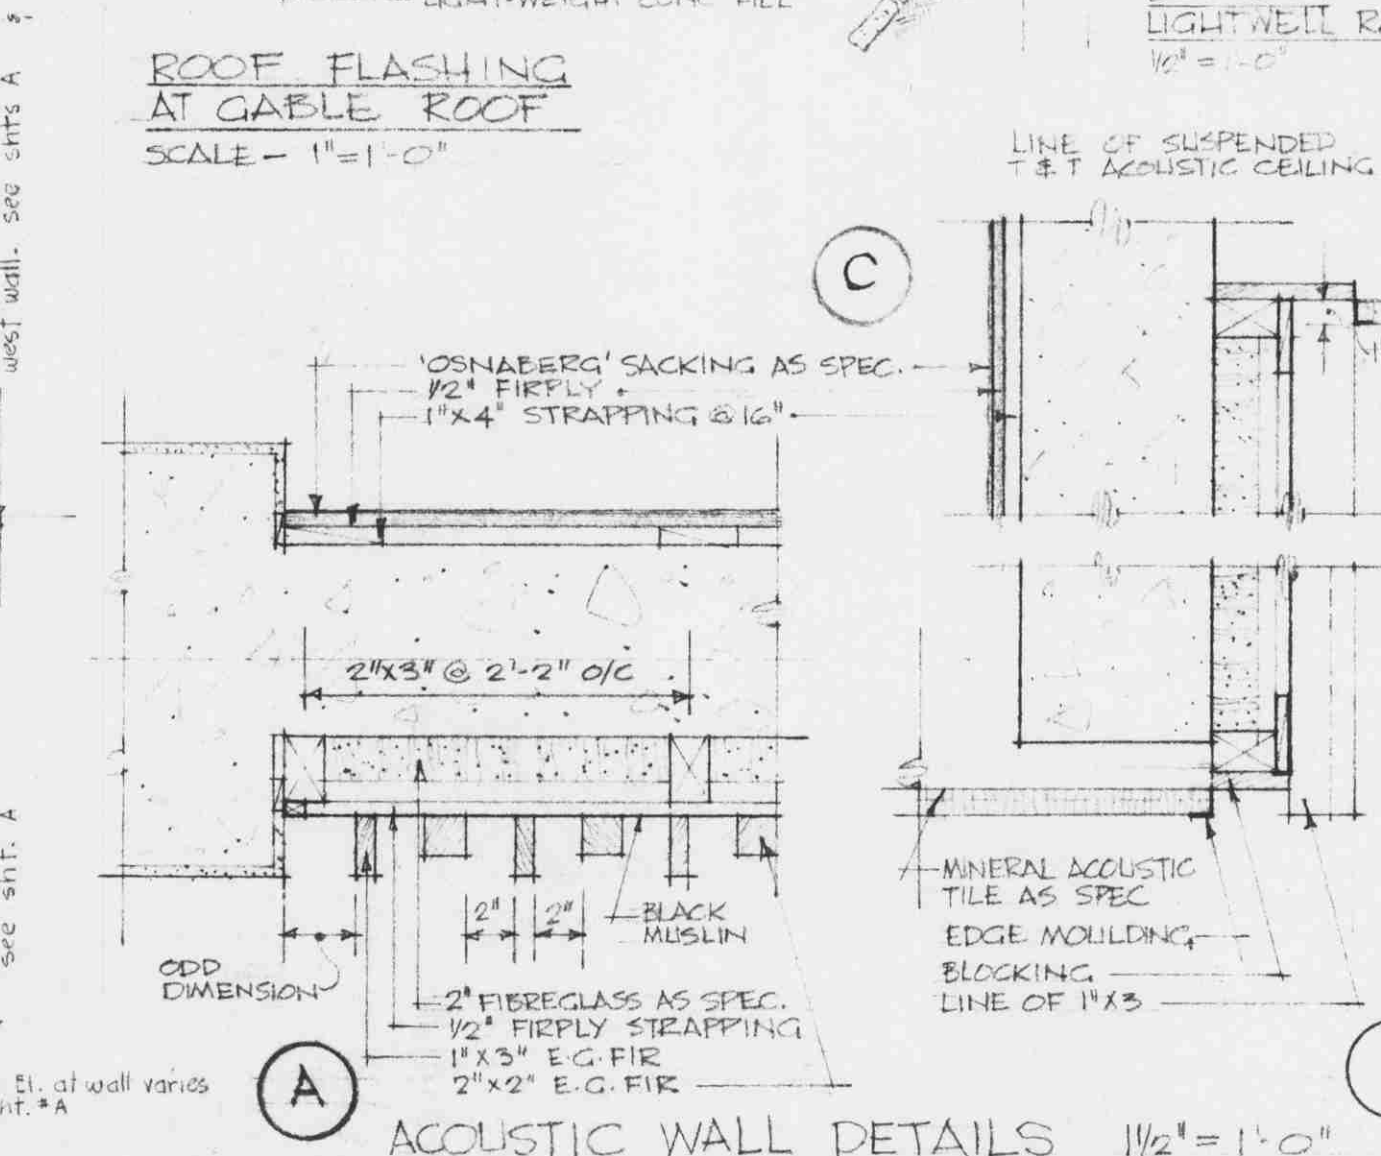
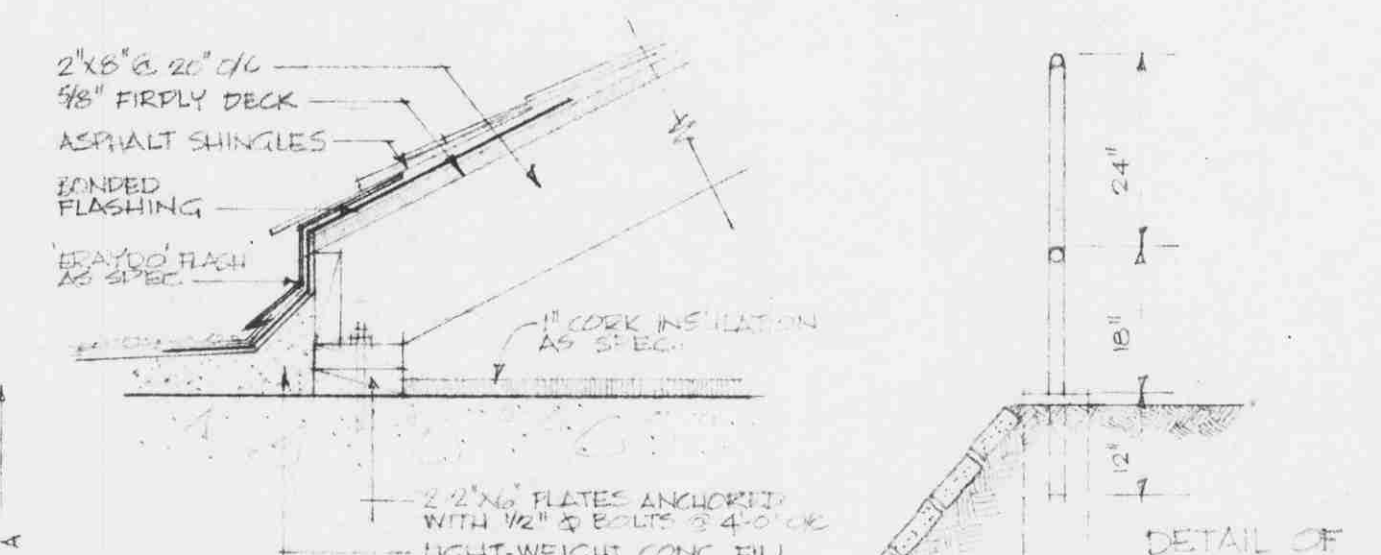


Pilaster Details scale 1/2"=1'-0"

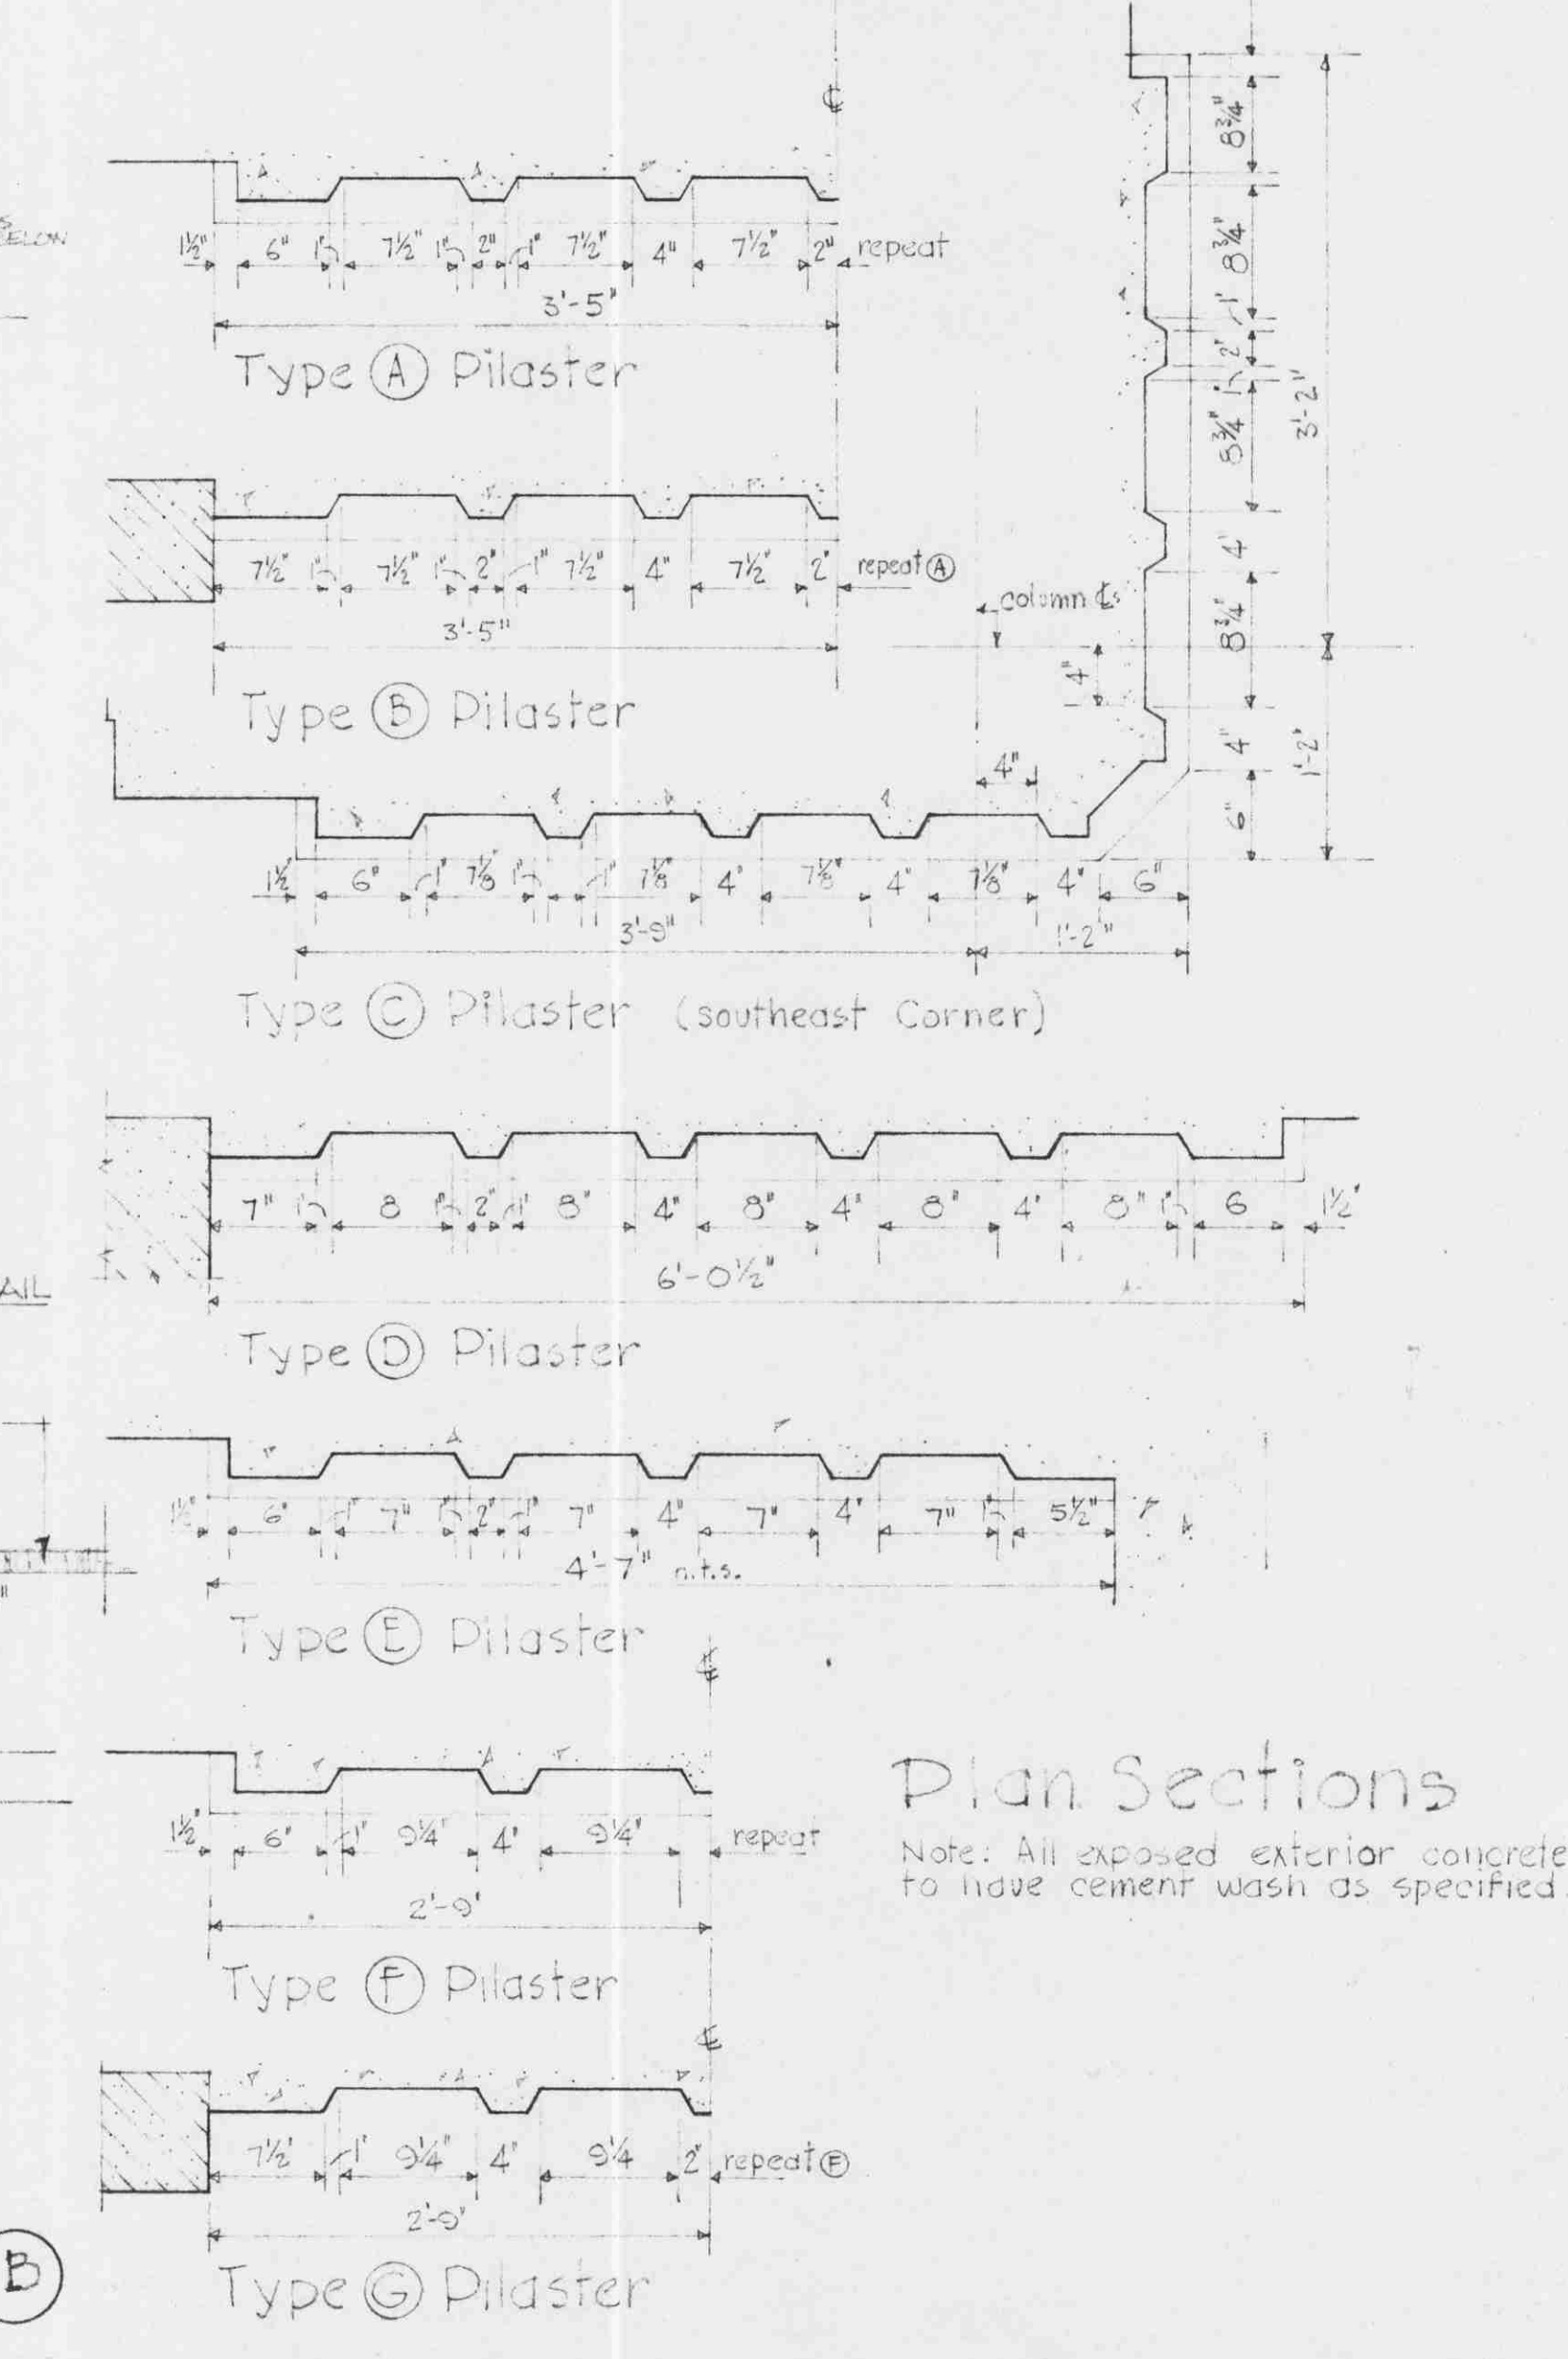

Plan Sections  
Note: All exposed exterior concrete to have cement wash as specified.

No.		DATE	REVISION	THOMPSON, BERWICK & PRATT ARCHITECTS		ADDITION TO THE LIBRARY UNIVERSITY OF BRITISH COLUMBIA		SHEET No. A 8 OF	
				1555 ROBSON ST. VANCOUVER 5, B.C.		CROSS SECTIONS		DRAWN: [initials] CHECKED: [initials] SCALE: 1/8"=1'-0" DATE: [initials]	