


PLAN OF NEW ENTRANCE IN NORTH WING OF EXISTING BUILDING  
(FOR LOCATION SEE SHEET M-1)  
SCALE: 1/8" = 1'-0"

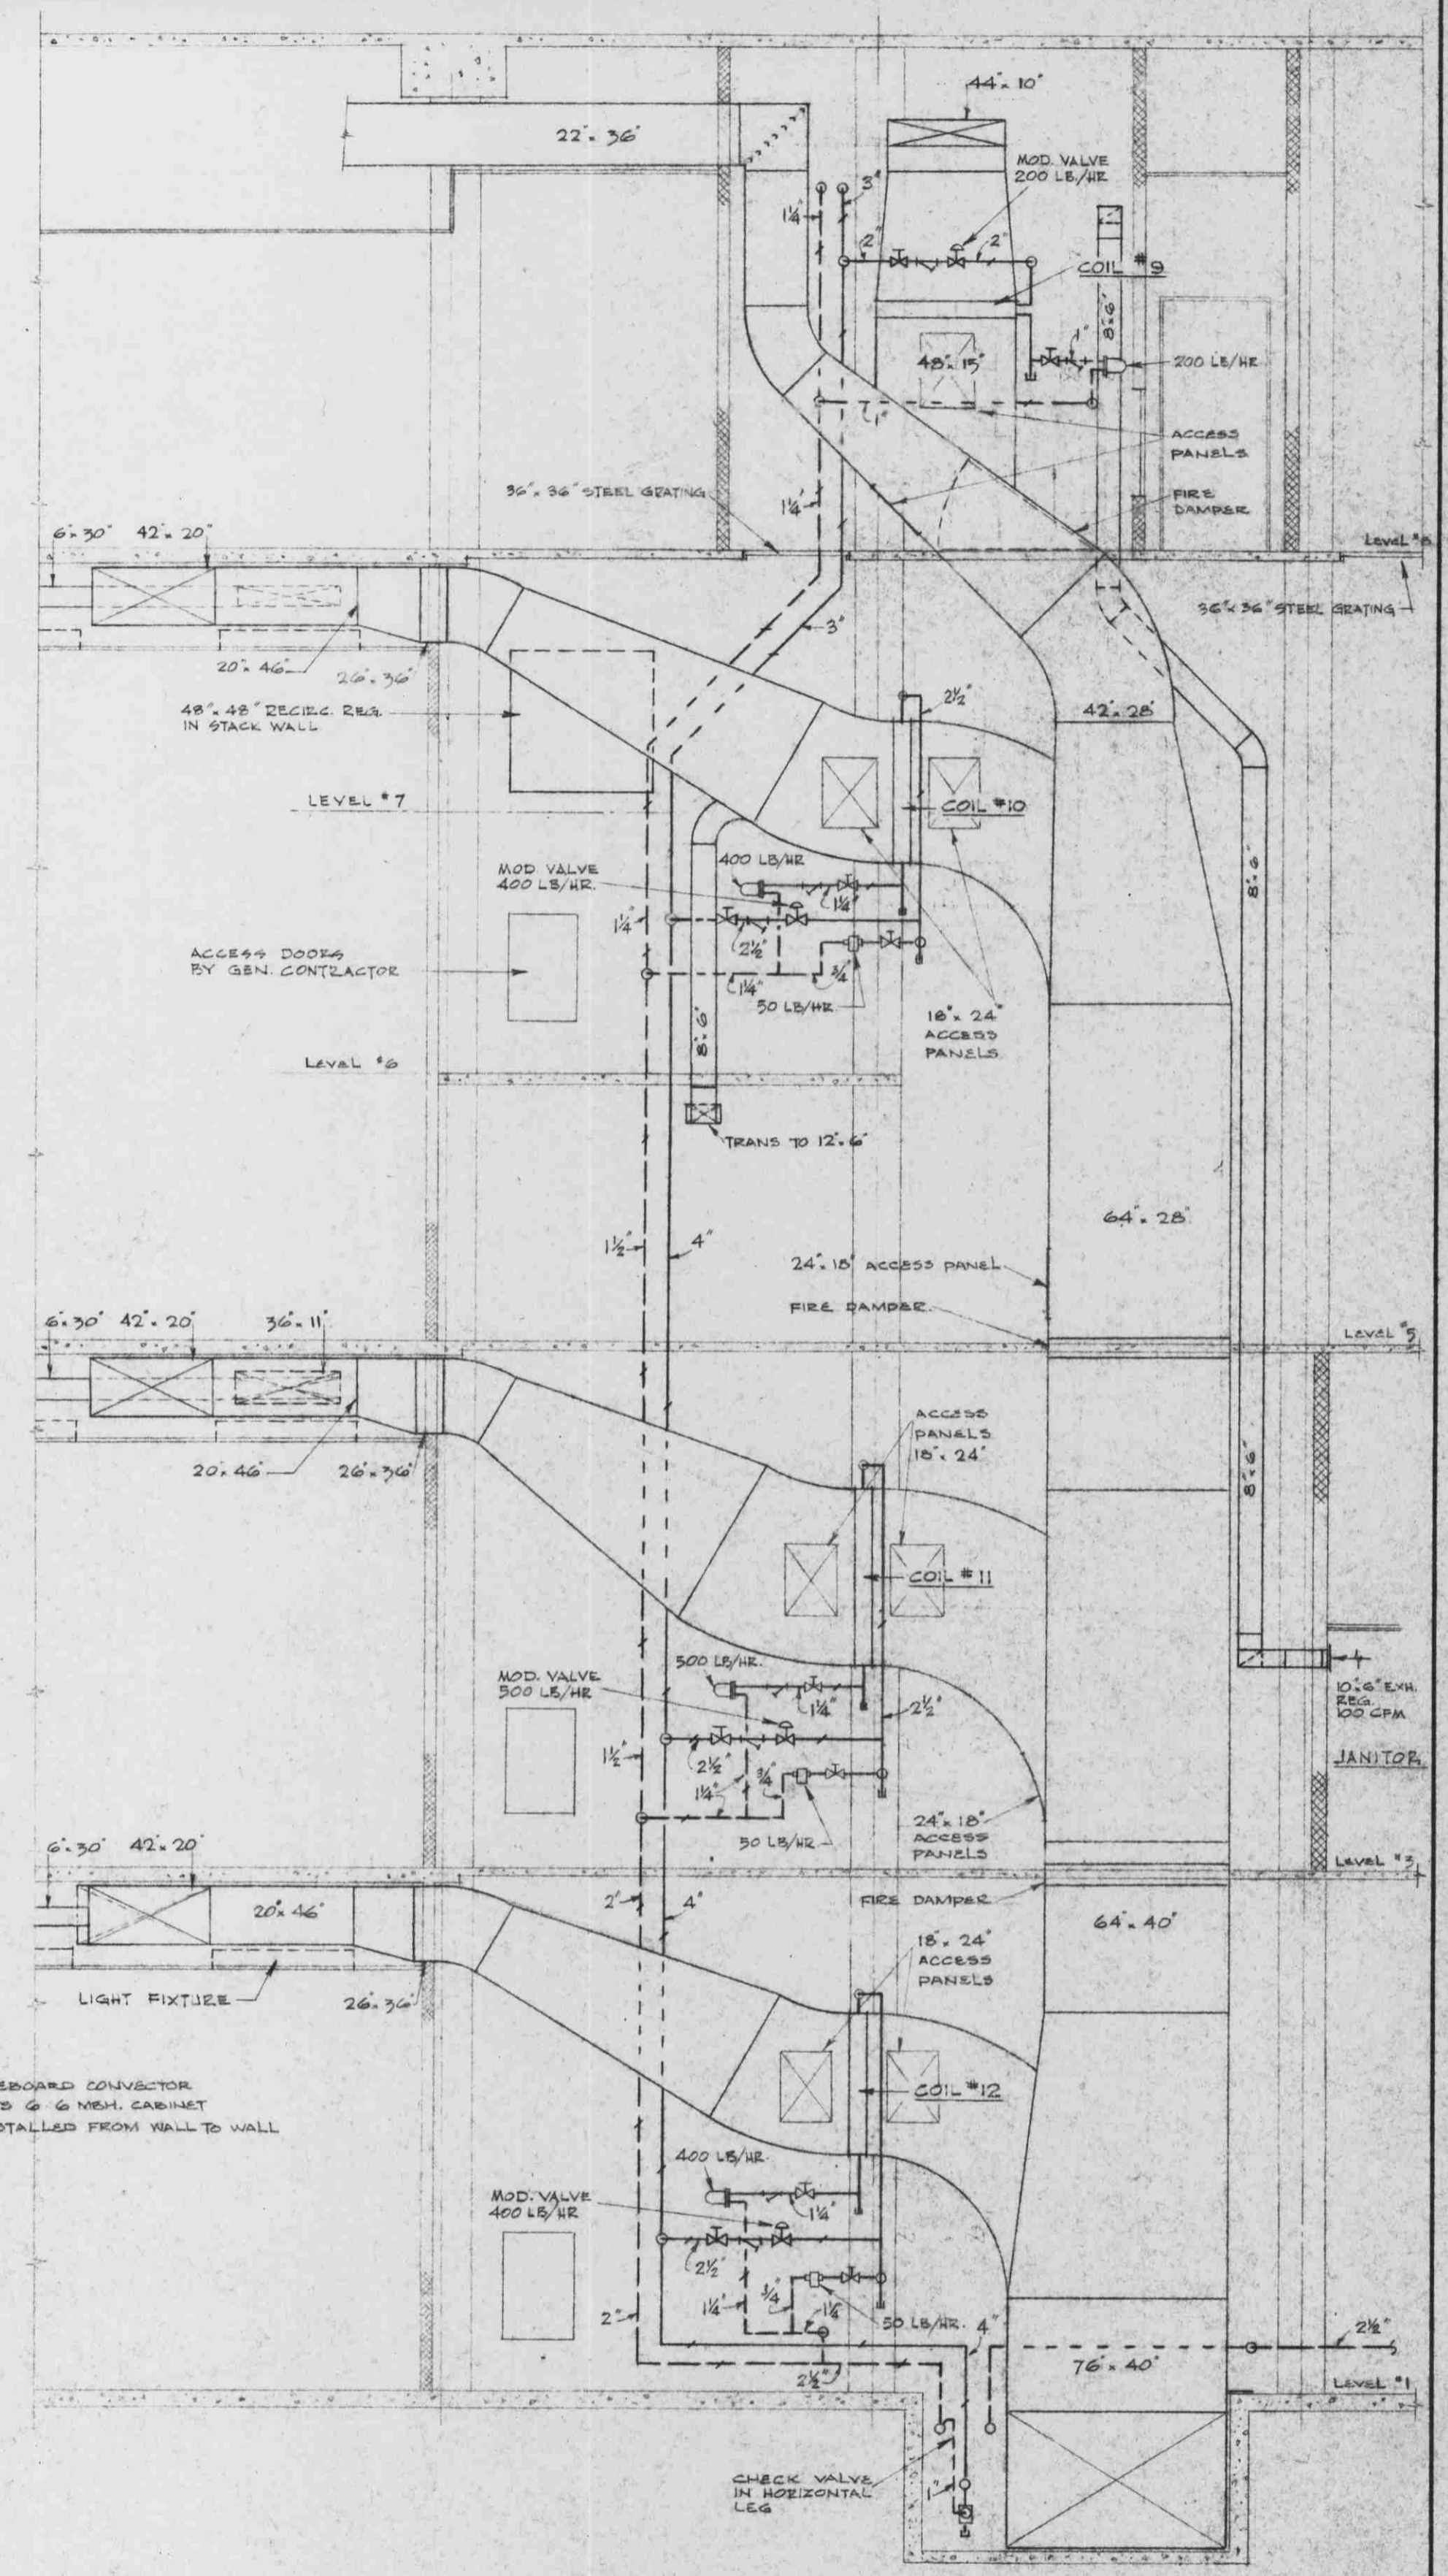

SECTION X-X  
SCALE: 1/8" = 1'-0"

NOTE:-  
ALL WALL-FIN GRILLES TO BE  
12" LONGER THAN WALL-FIN  
ELEMENTS

<b>STACK LEVEL # 3.</b> D. W. THOMSON & COMPANY LTD. CONSULTING MECHANICAL ENGINEERS 1690 WEST BROADWAY VANCOUVER 9, B.C.		THOMPSON, BERWICK & PRATT ARCHITECTS 1555 ROBSON ST. VANCOUVER 5, B. C.		<b>HEATING &amp; VENTILATING</b> JOB No. 1287. ADDITIONS TO THE <b>LIBRARY</b> FOR THE <b>UNIVERSITY OF BRITISH COLUMBIA</b>		SHEET No. <b>M-3</b> OF	
No.	DATE	REVISION	DRAWN: J.H.C.	CHECKED: R.L.R.	SCALE: 1/8" = 1'-0"	DATE: 15th. MAY '59.	