



TYPICAL SECTION THRU' COLLEGE LIBRARY #2
 CEILING AT OUTSIDE WALLS
 SCALE: 1" = 1'-0"

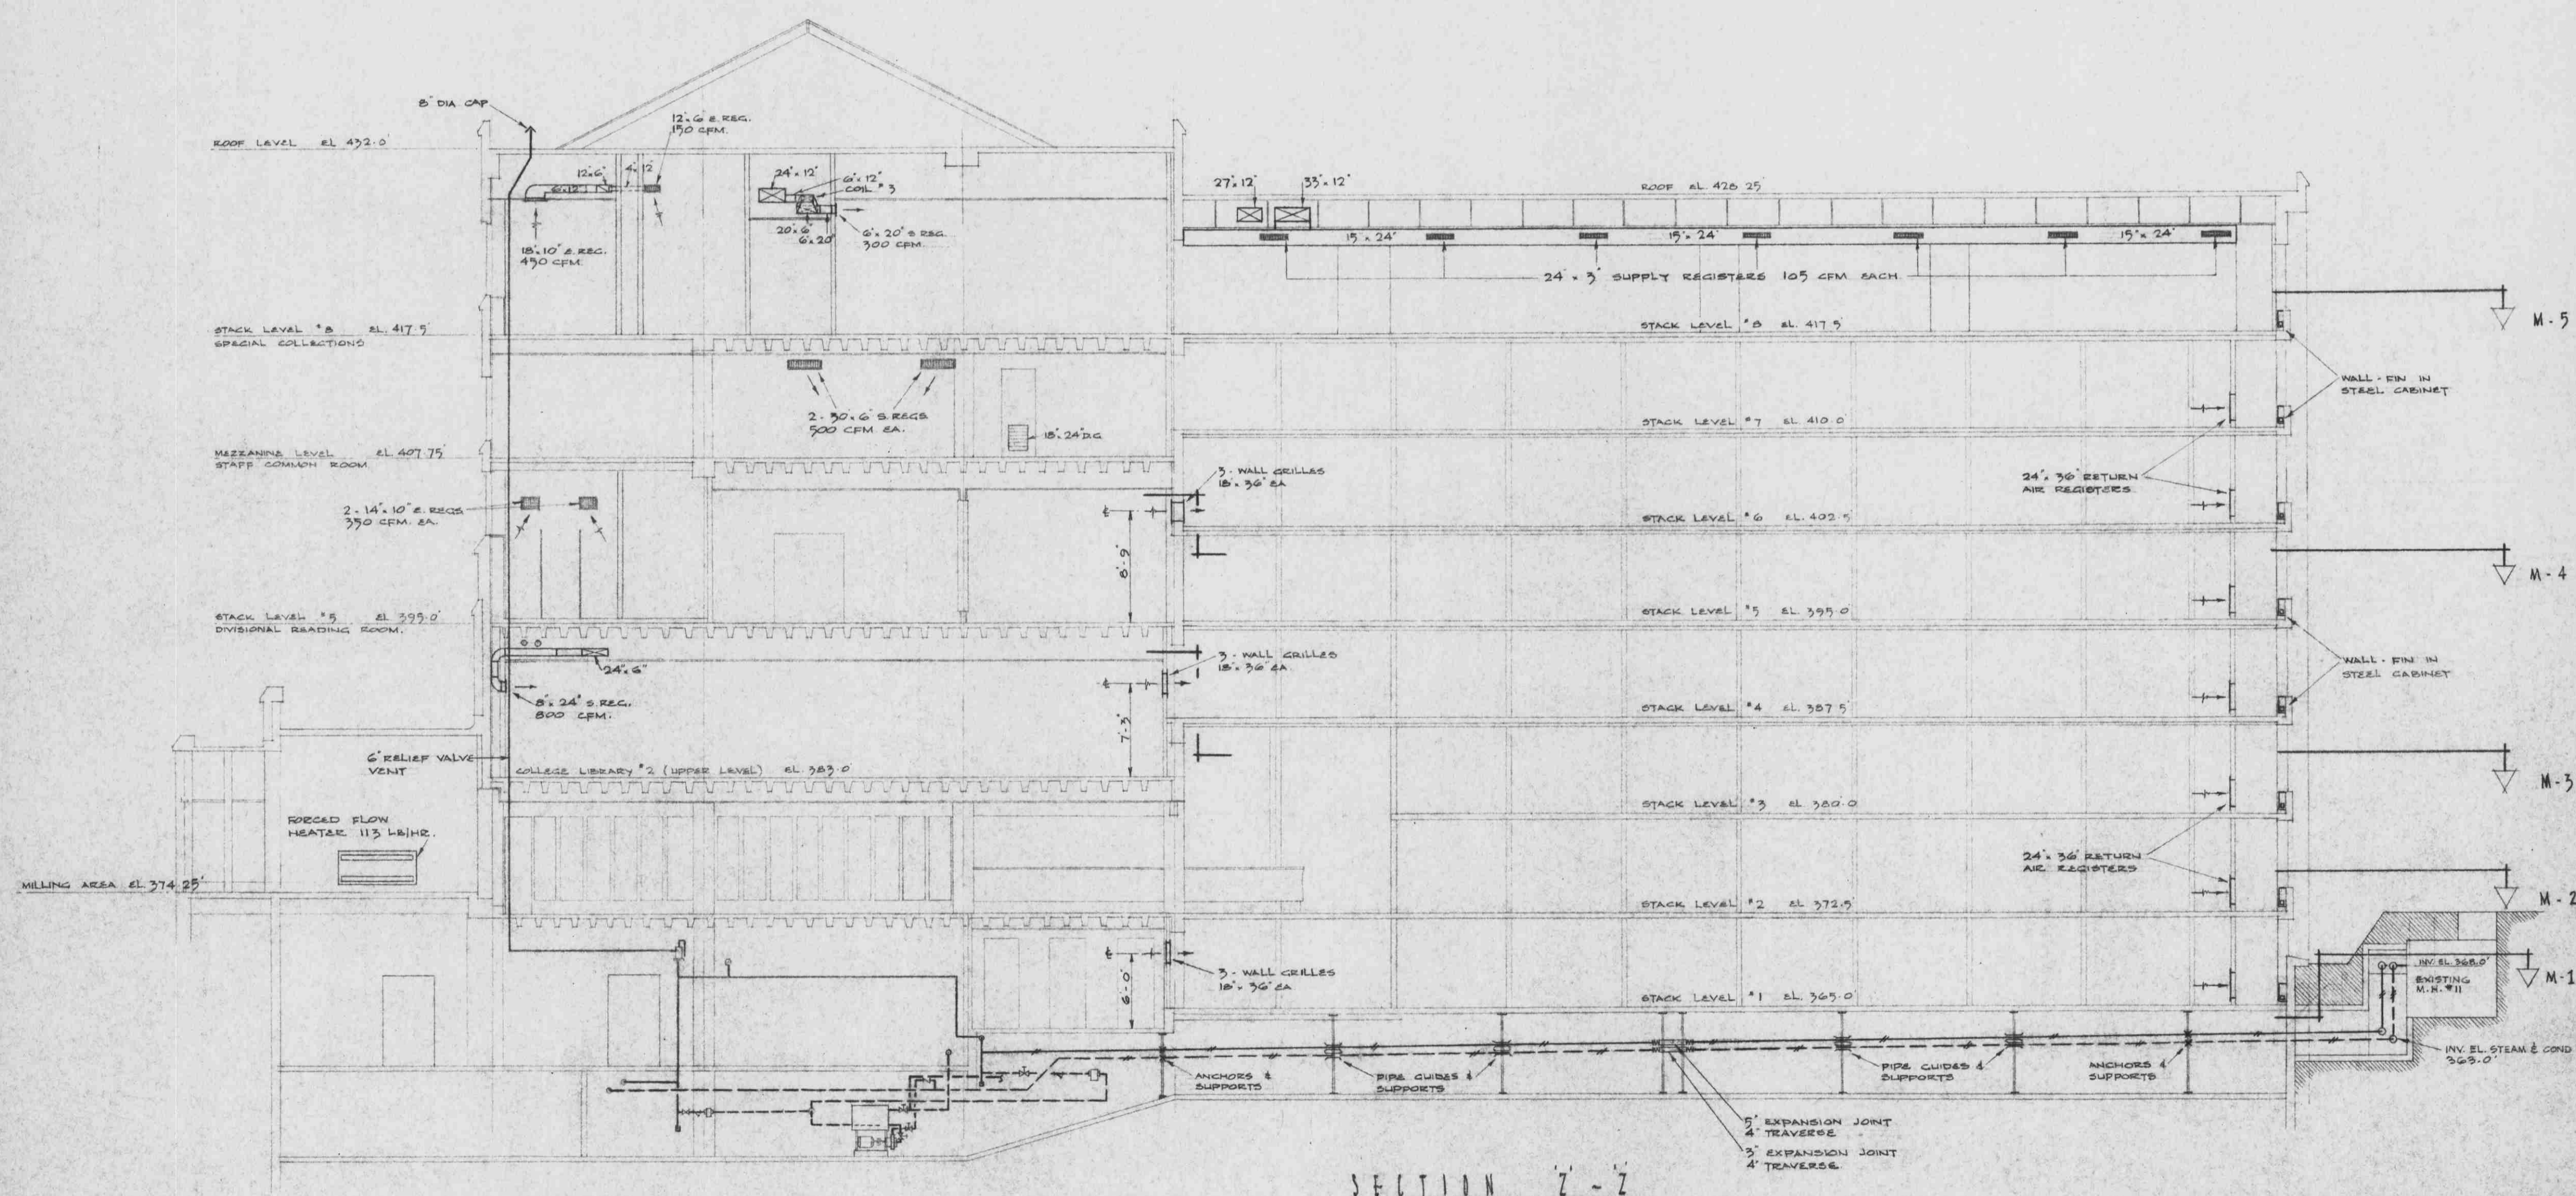

SECTION Z-Z

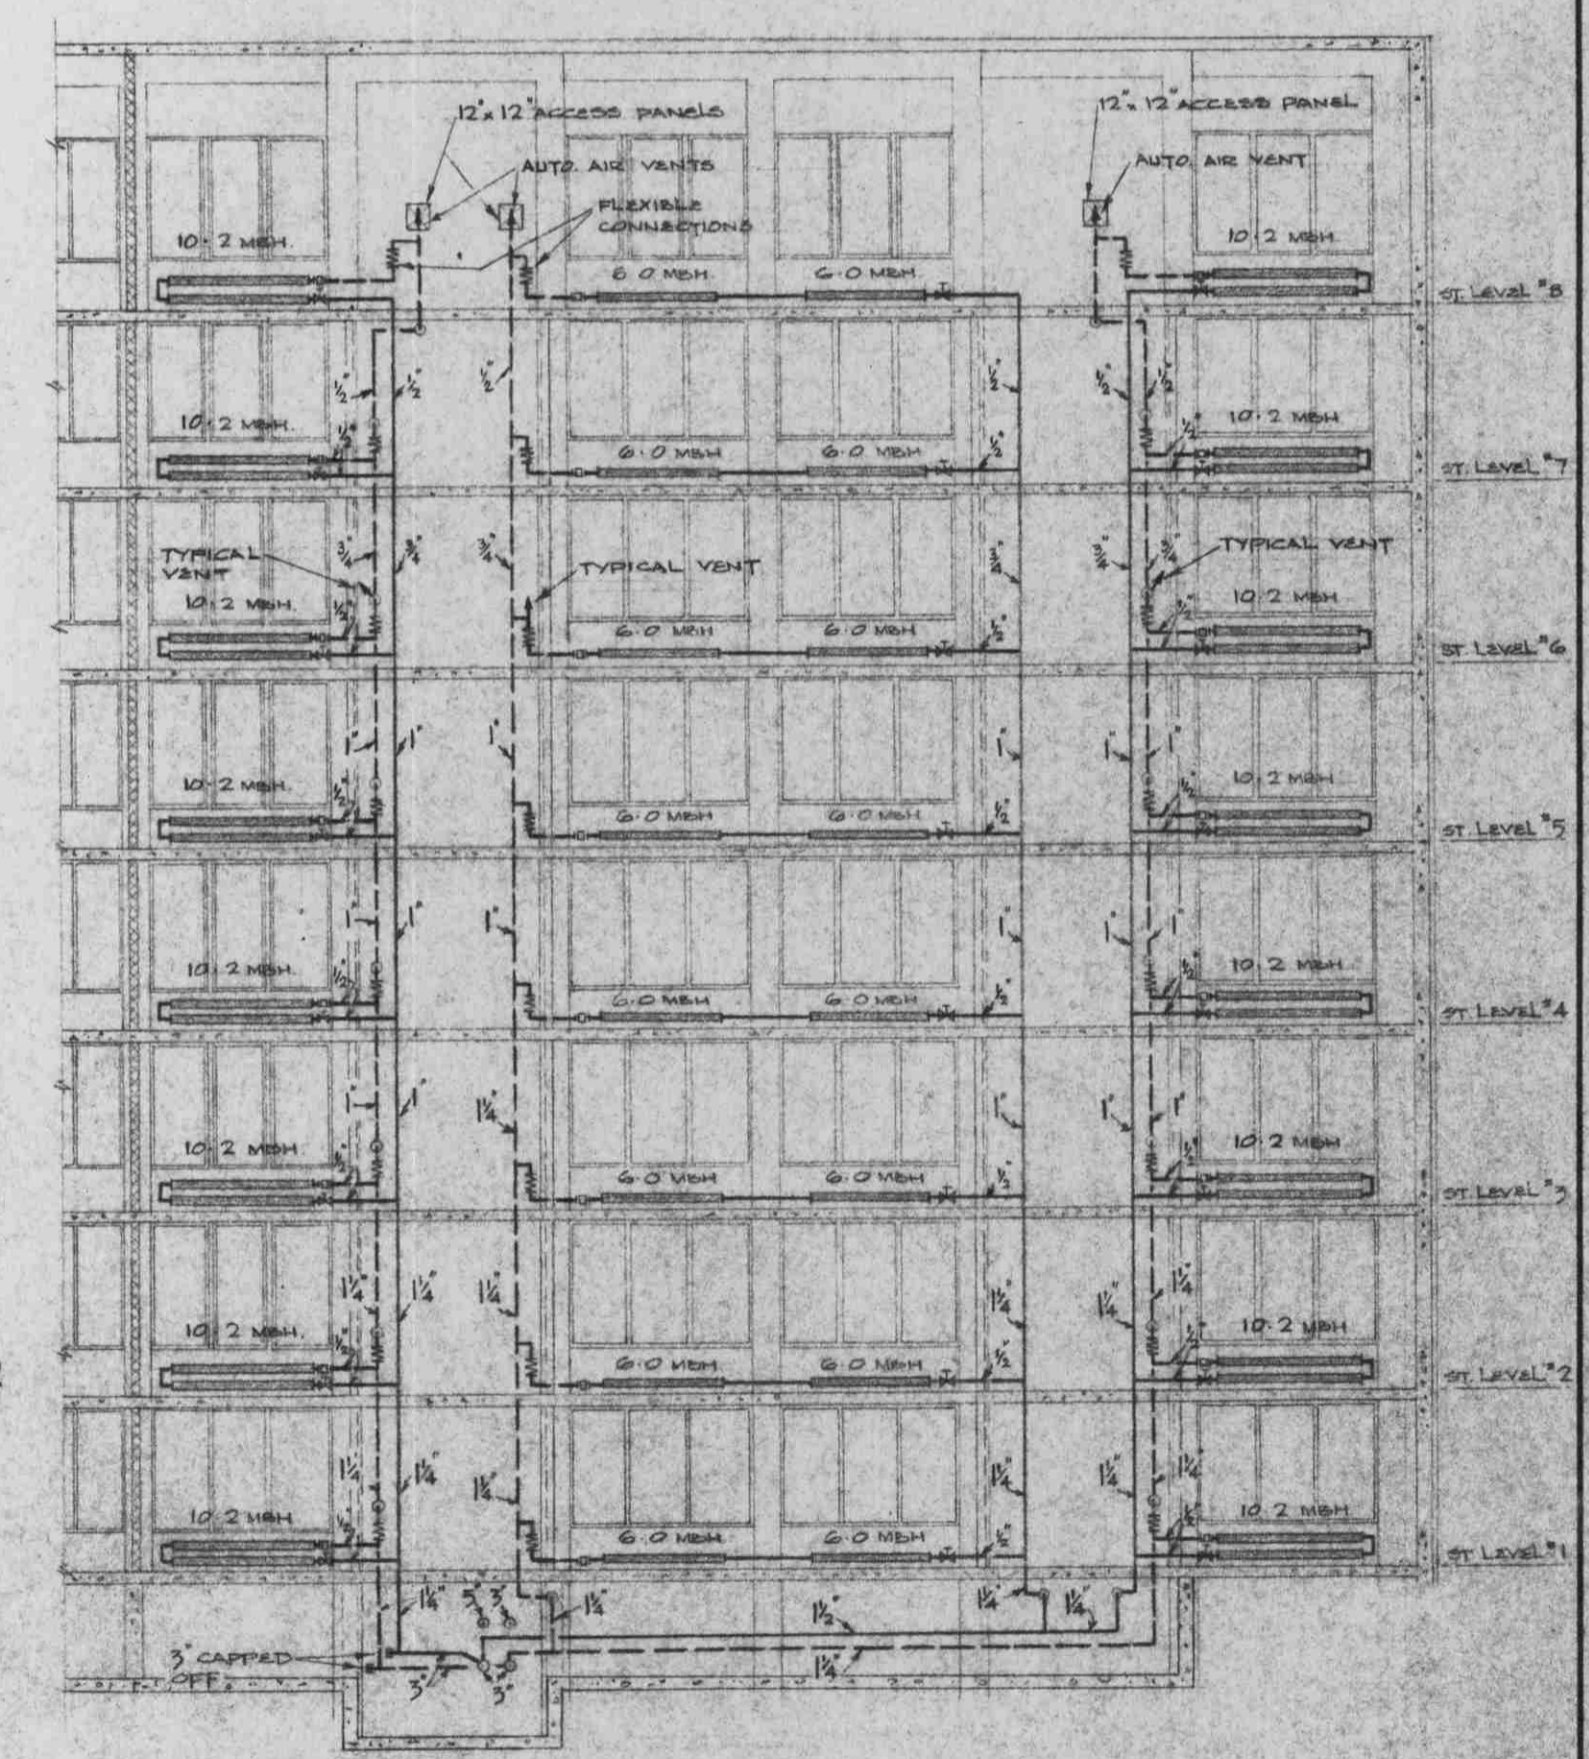

SECTION Y-Y

CROSS SECTIONS THROUGH BUILDING.		HEATING & VENTILATING		JOB No. 1287.
D. W. THOMSON & COMPANY LTD. CONSULTING MECHANICAL ENGINEERS 1690 WEST BROADWAY VANCOUVER 9, B.C.		THOMPSON, BERWICK & PRATT ARCHITECTS 1555 ROBSON ST. VANCOUVER 5, B.C.		SHEET No. M - 6 OF
No.	DATE	REVISION	DRAWN: J. H. C. CHECKED: R. L. R. SCALE: 1/8" = 1'-0" DATE: 15th MAY '59.	