


Rearrange desks and windows on long side, to accommodate new carrels. Make aisle by new carrels 5'0" and height accordingly. Max. 4 desks.

Change staircase to right wall - Reduce Ranges to 24'0"

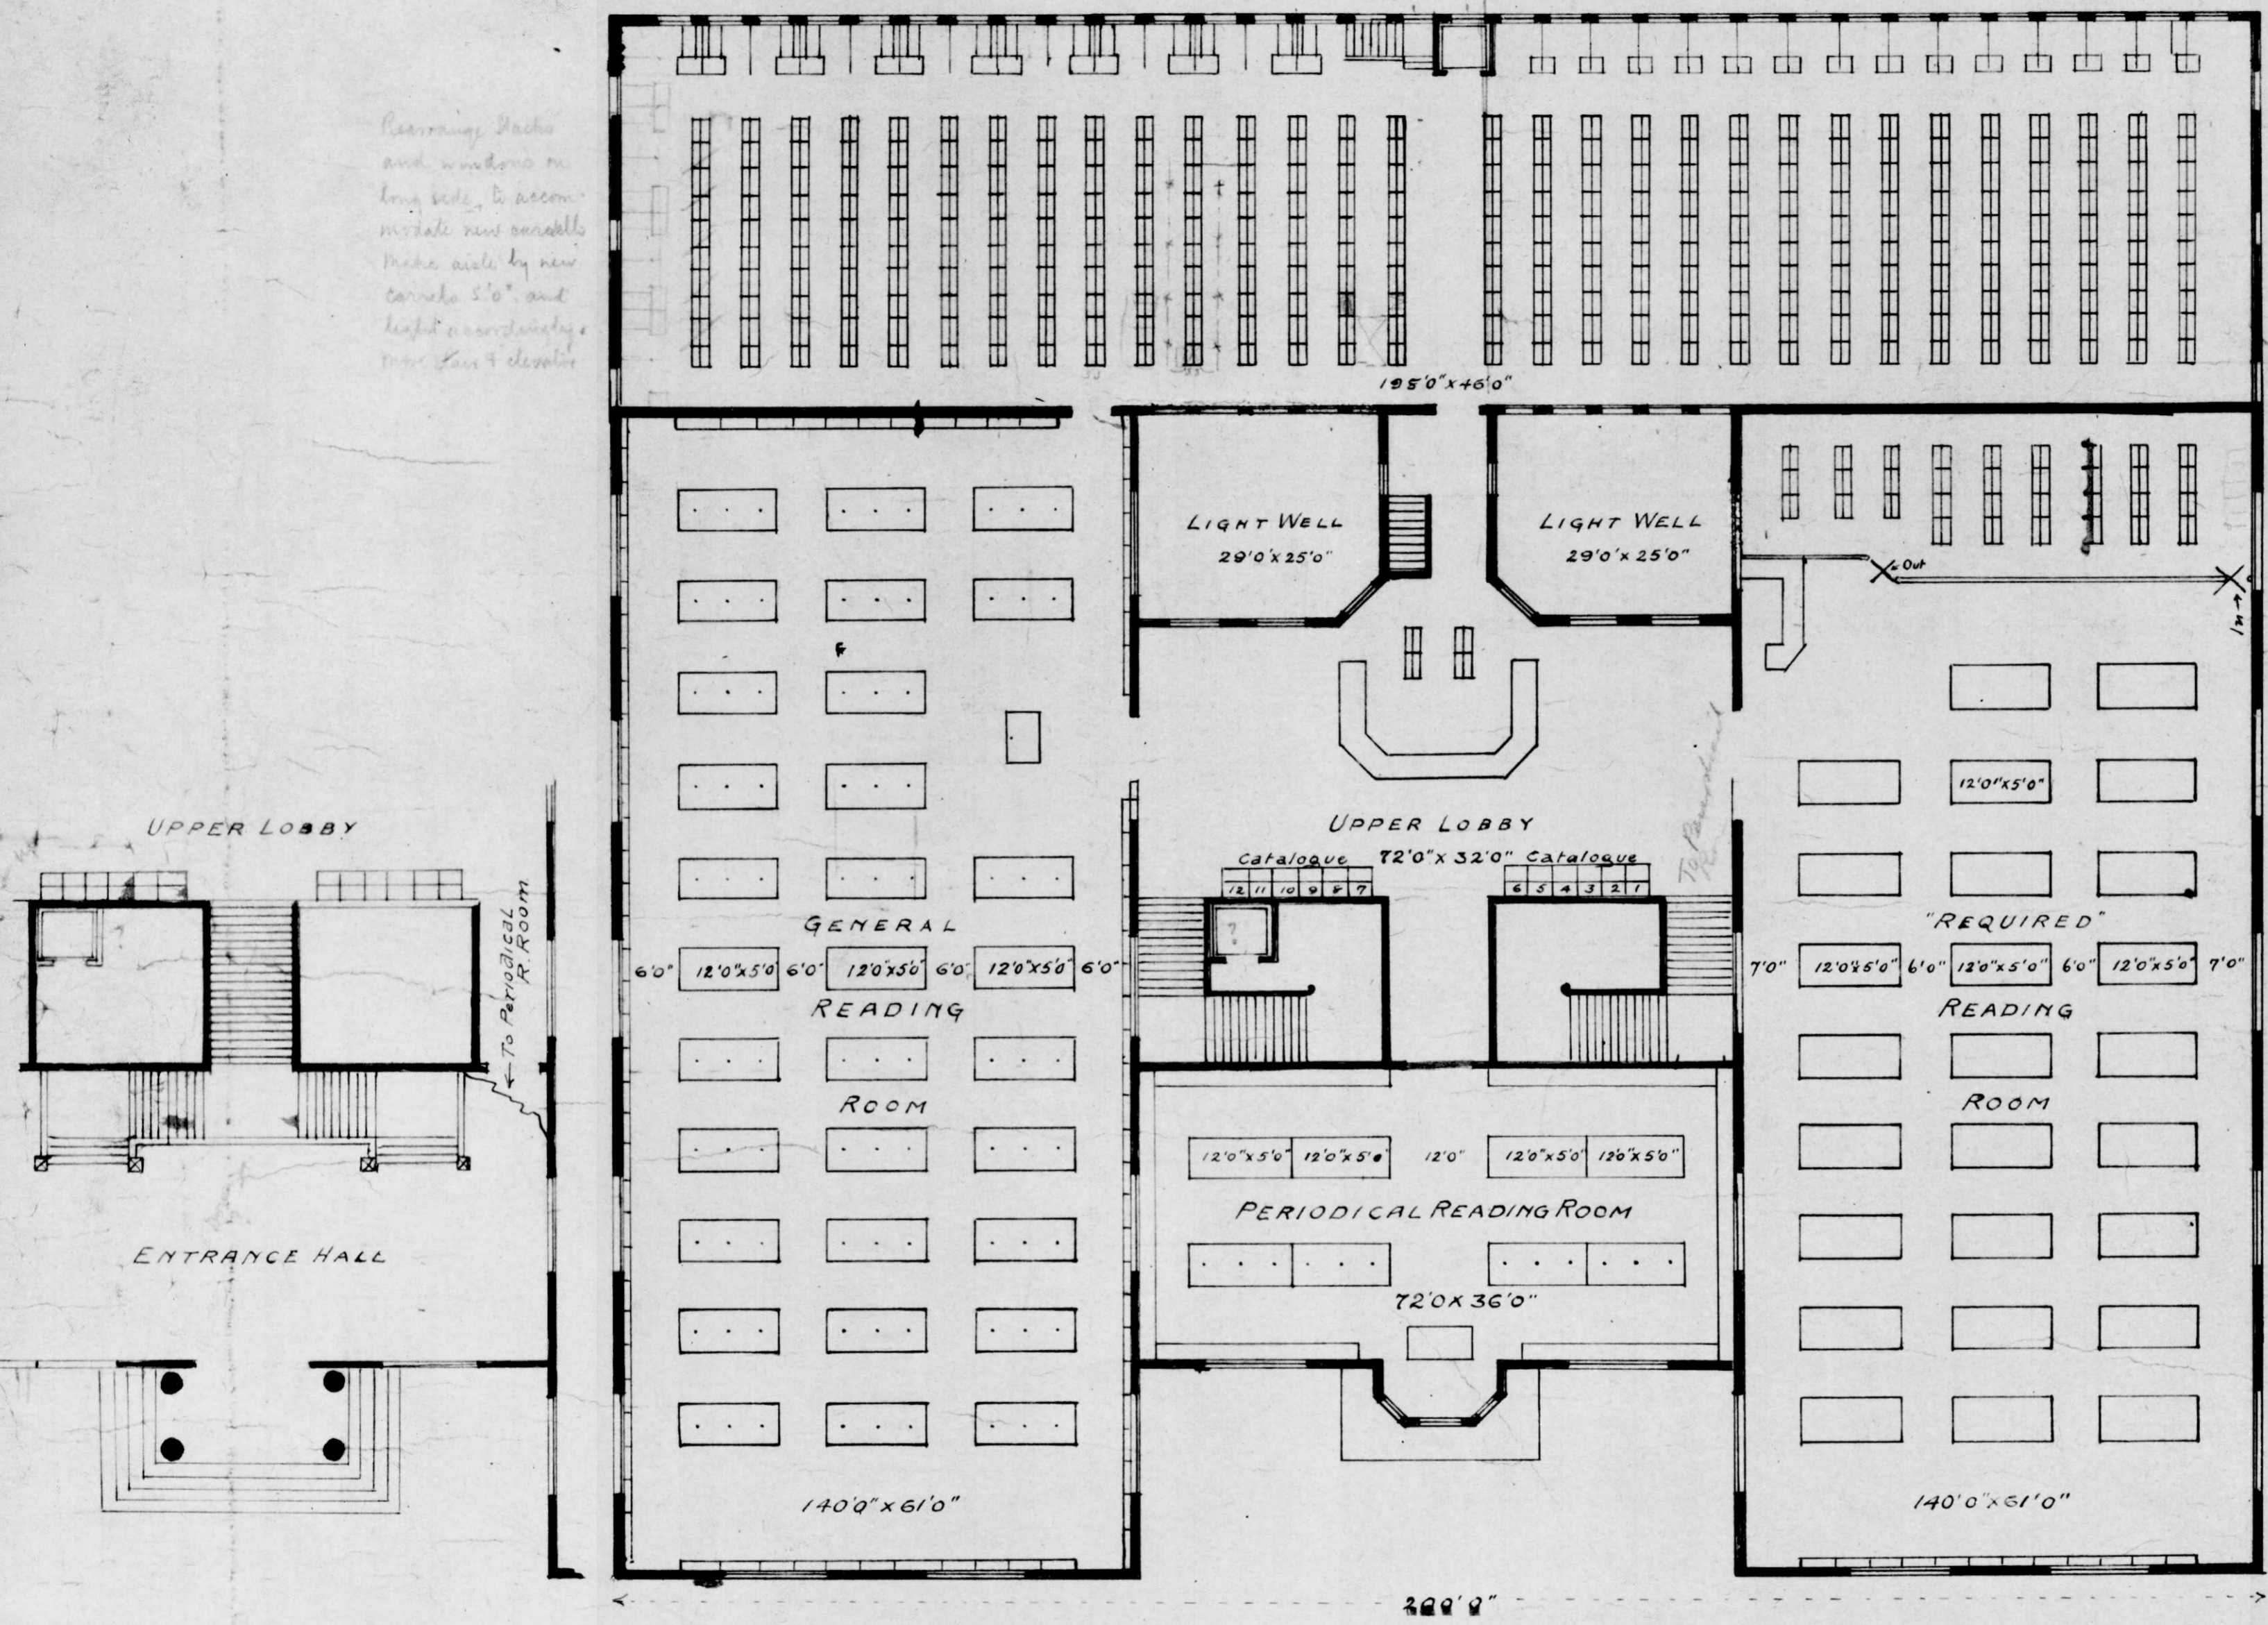

ACCOMMODATION

Readers			
	Tables	Readers	
1. General Reading Room	31	272	156
2. Required Reading Room	26	224	156
3. Periodical Reading Room	8	48	48
		Total 561	290

Book Storage
30 30'0" Ranges on Each Level, approximately 90,000 volumes

Study Carrels
29 on each Stack Level.

General R. Room - 15.22 of a study of 1500. Study will take up the first 300 readers floor. - 72 readers.

7. Accommodate for Library of Special Collections

PRELIMINARY SKETCH PLAN FOR SECOND [READING ROOM] FLOOR

— THE LIBRARY, THE UNIVERSITY OF BRITISH COLUMBIA —
— VANCOUVER, B.C. —

John Redington
Librarian
January 1923