


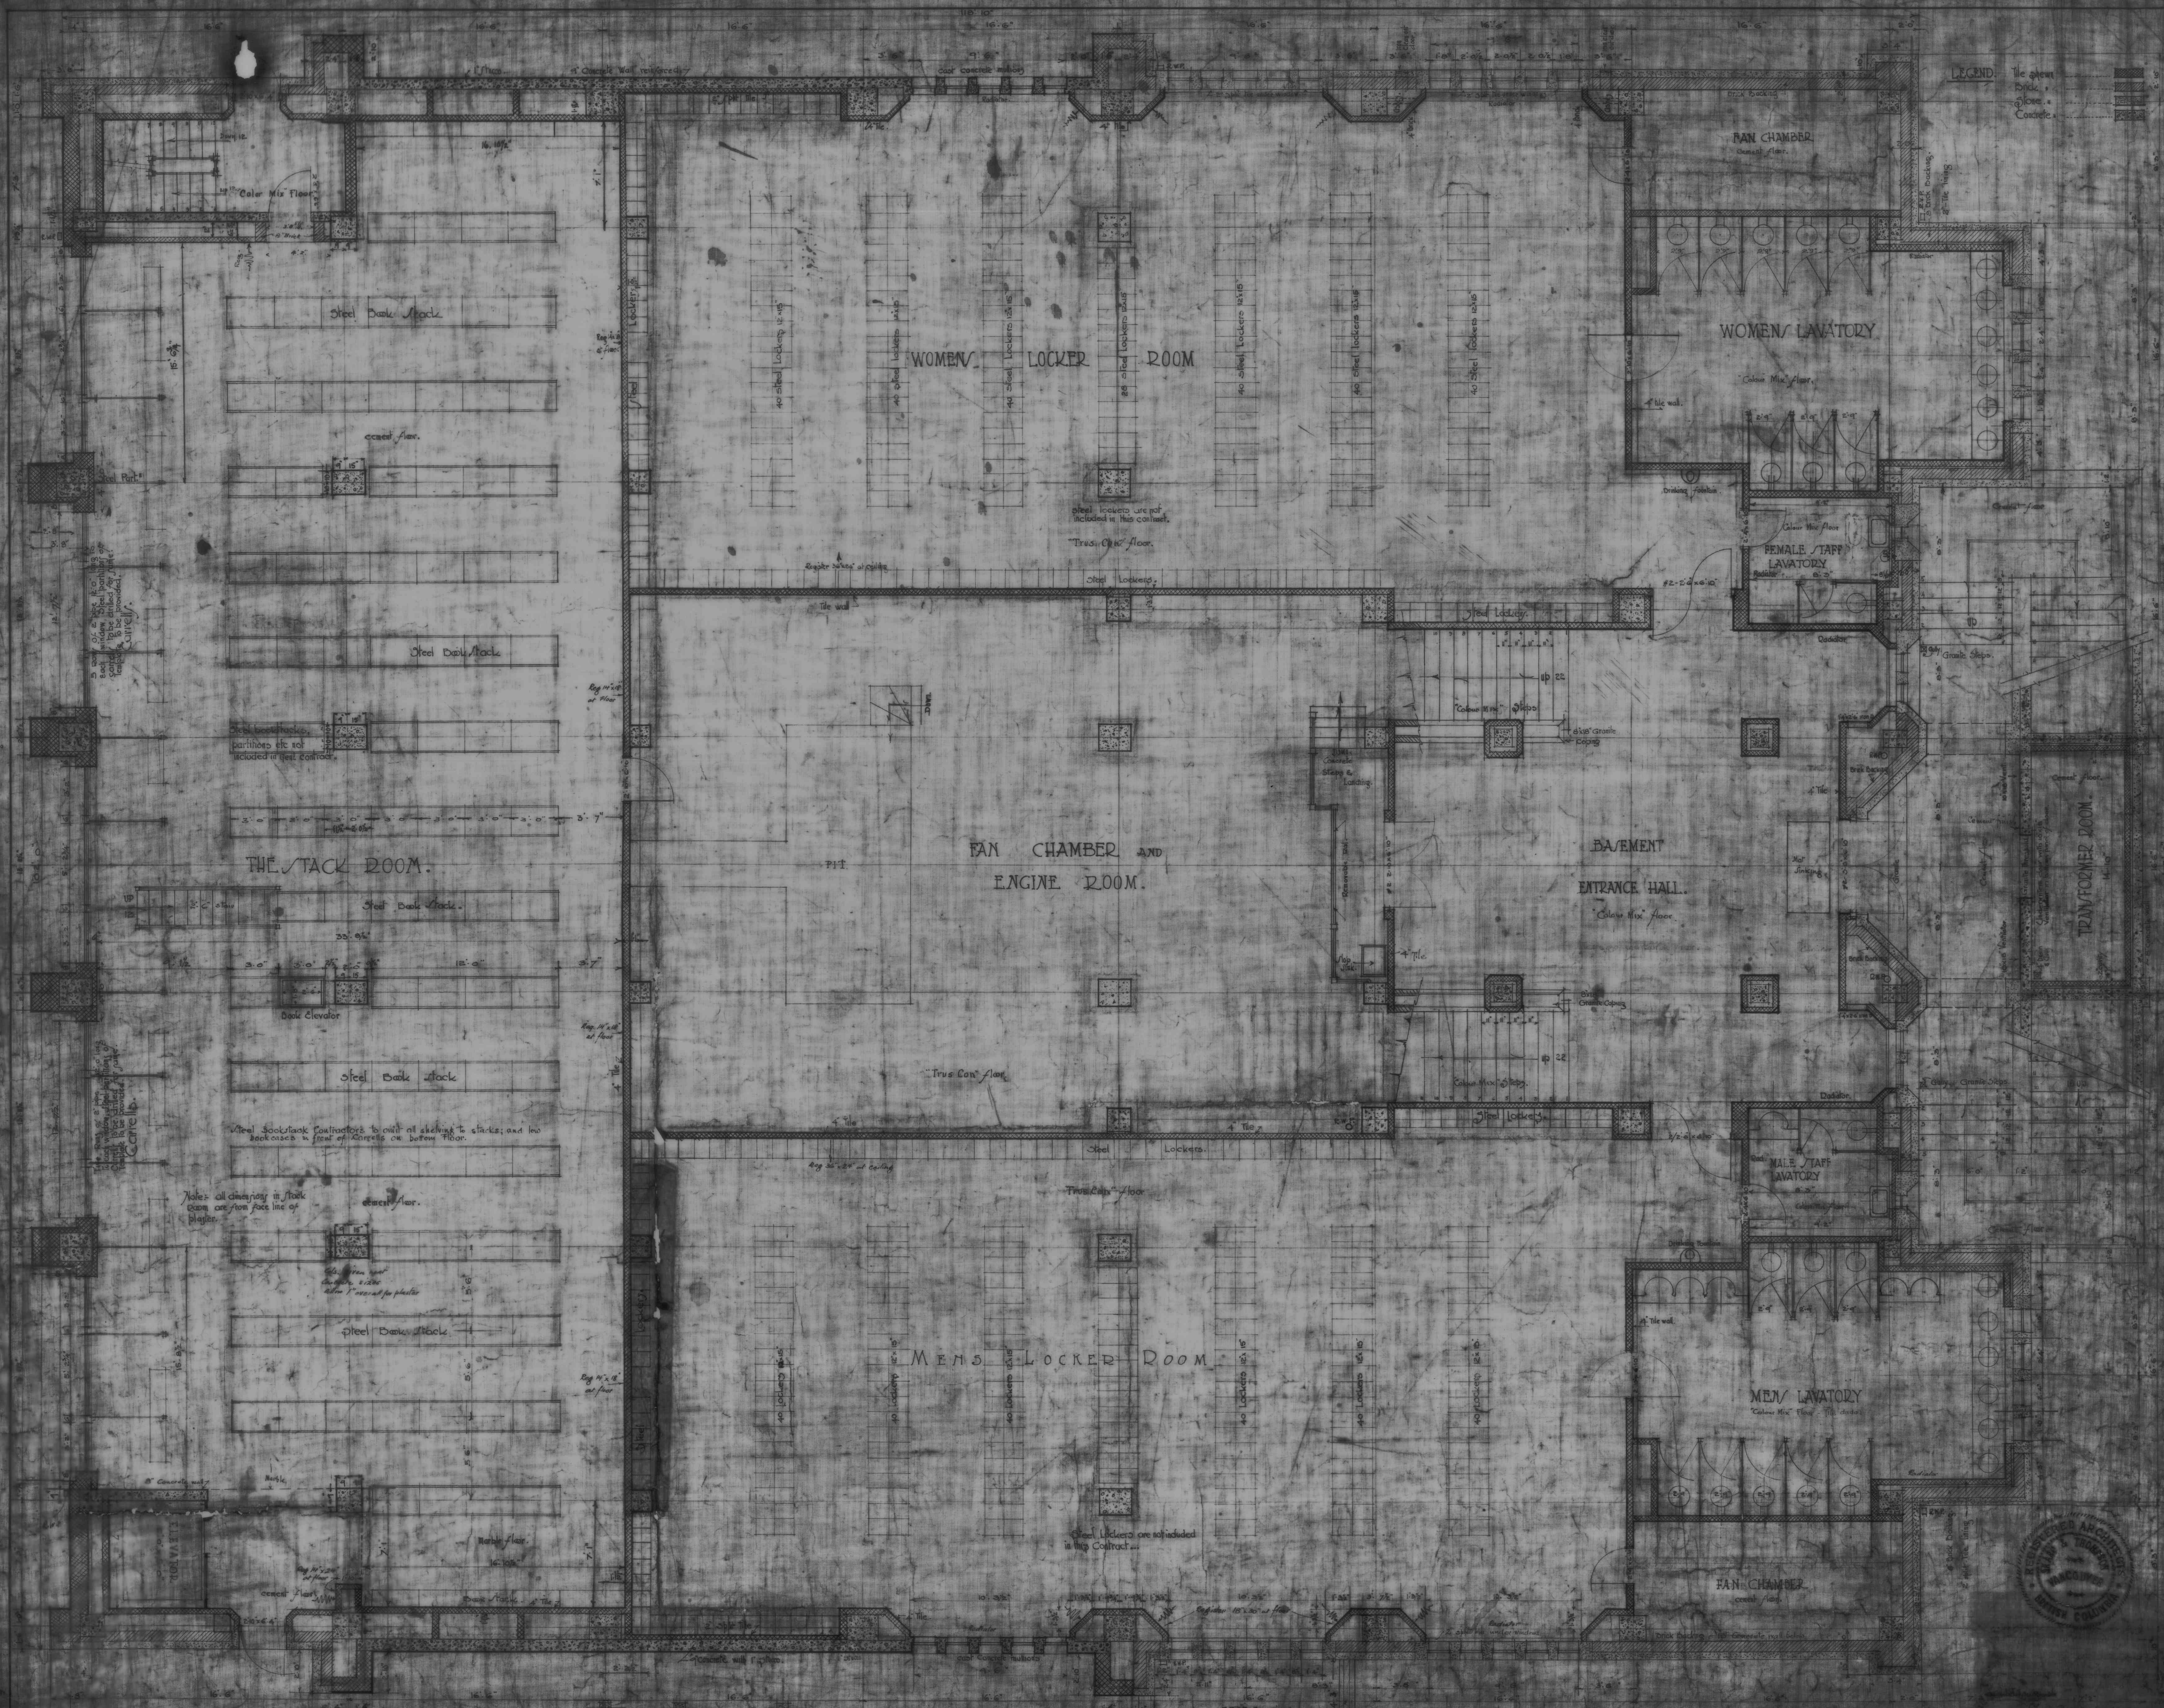

LEGEND:
Tile
Brick
Concrete

BASEMENT FLOOR PLAN


